


Written dimensions on these drawings shall take precedence over scaled dimensions.

This drawing is the property of Slough Borough Council. Copyright is reserved by them and the drawing is issued on condition that it is not copied, reproduced, retained or disclosed to any unauthorised person, either wholly or in part without the consent in writing of Slough Borough Council.

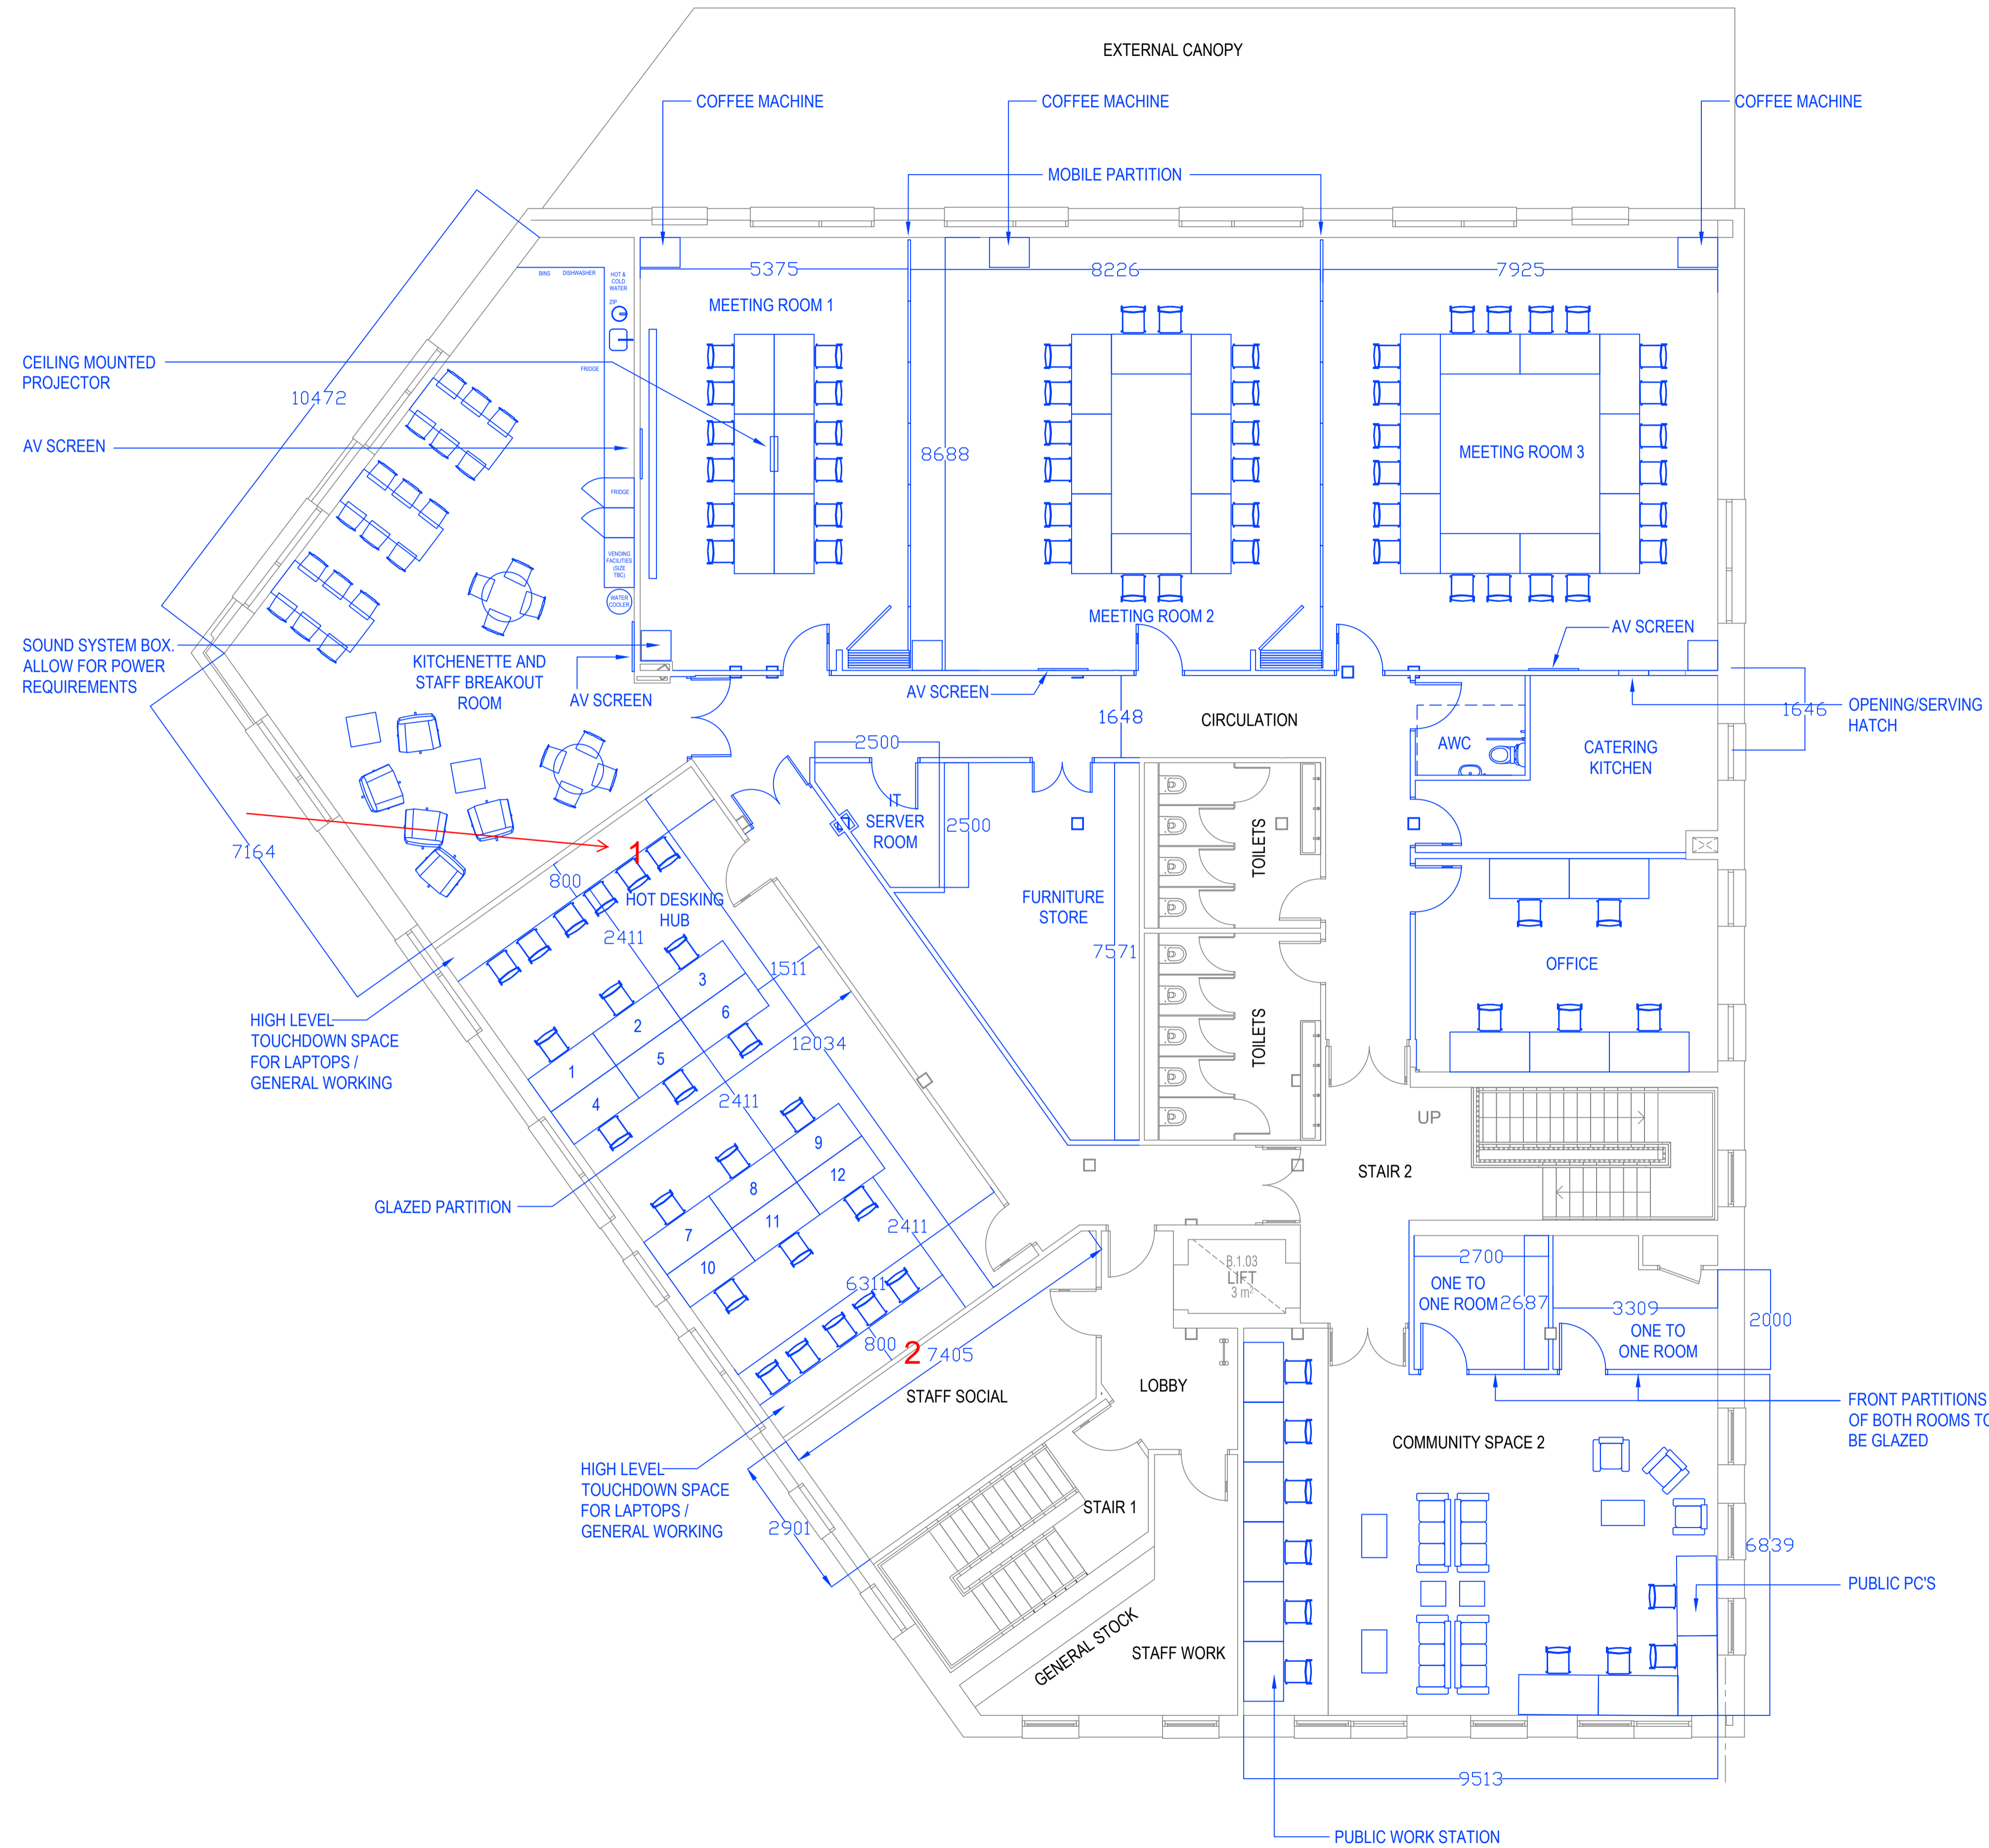

1	CHANGES TO FLOOR PLAN	SEPT 19
REV	DESCRIPTION	DATE

www.slough.gov.uk
Slough
 Borough Council
 local government in the 21st century

Job
 CHALVEY COMMUNITY HUB

Title
 FIRST FLOOR PLAN

Scale 1:75@ A1 Date JAN 2019

Drawn SK Checked -

Rev. A

Drg. No. 002