


Written dimensions on these drawings shall take precedence over scaled dimensions.

This drawing is the property of Slough Borough Council. Copyright is reserved by them and the drawing is issued on condition that it is not copied, reproduced, retained or disclosed to any unauthorised person, either wholly or in part without the consent in writing of Slough Borough Council.

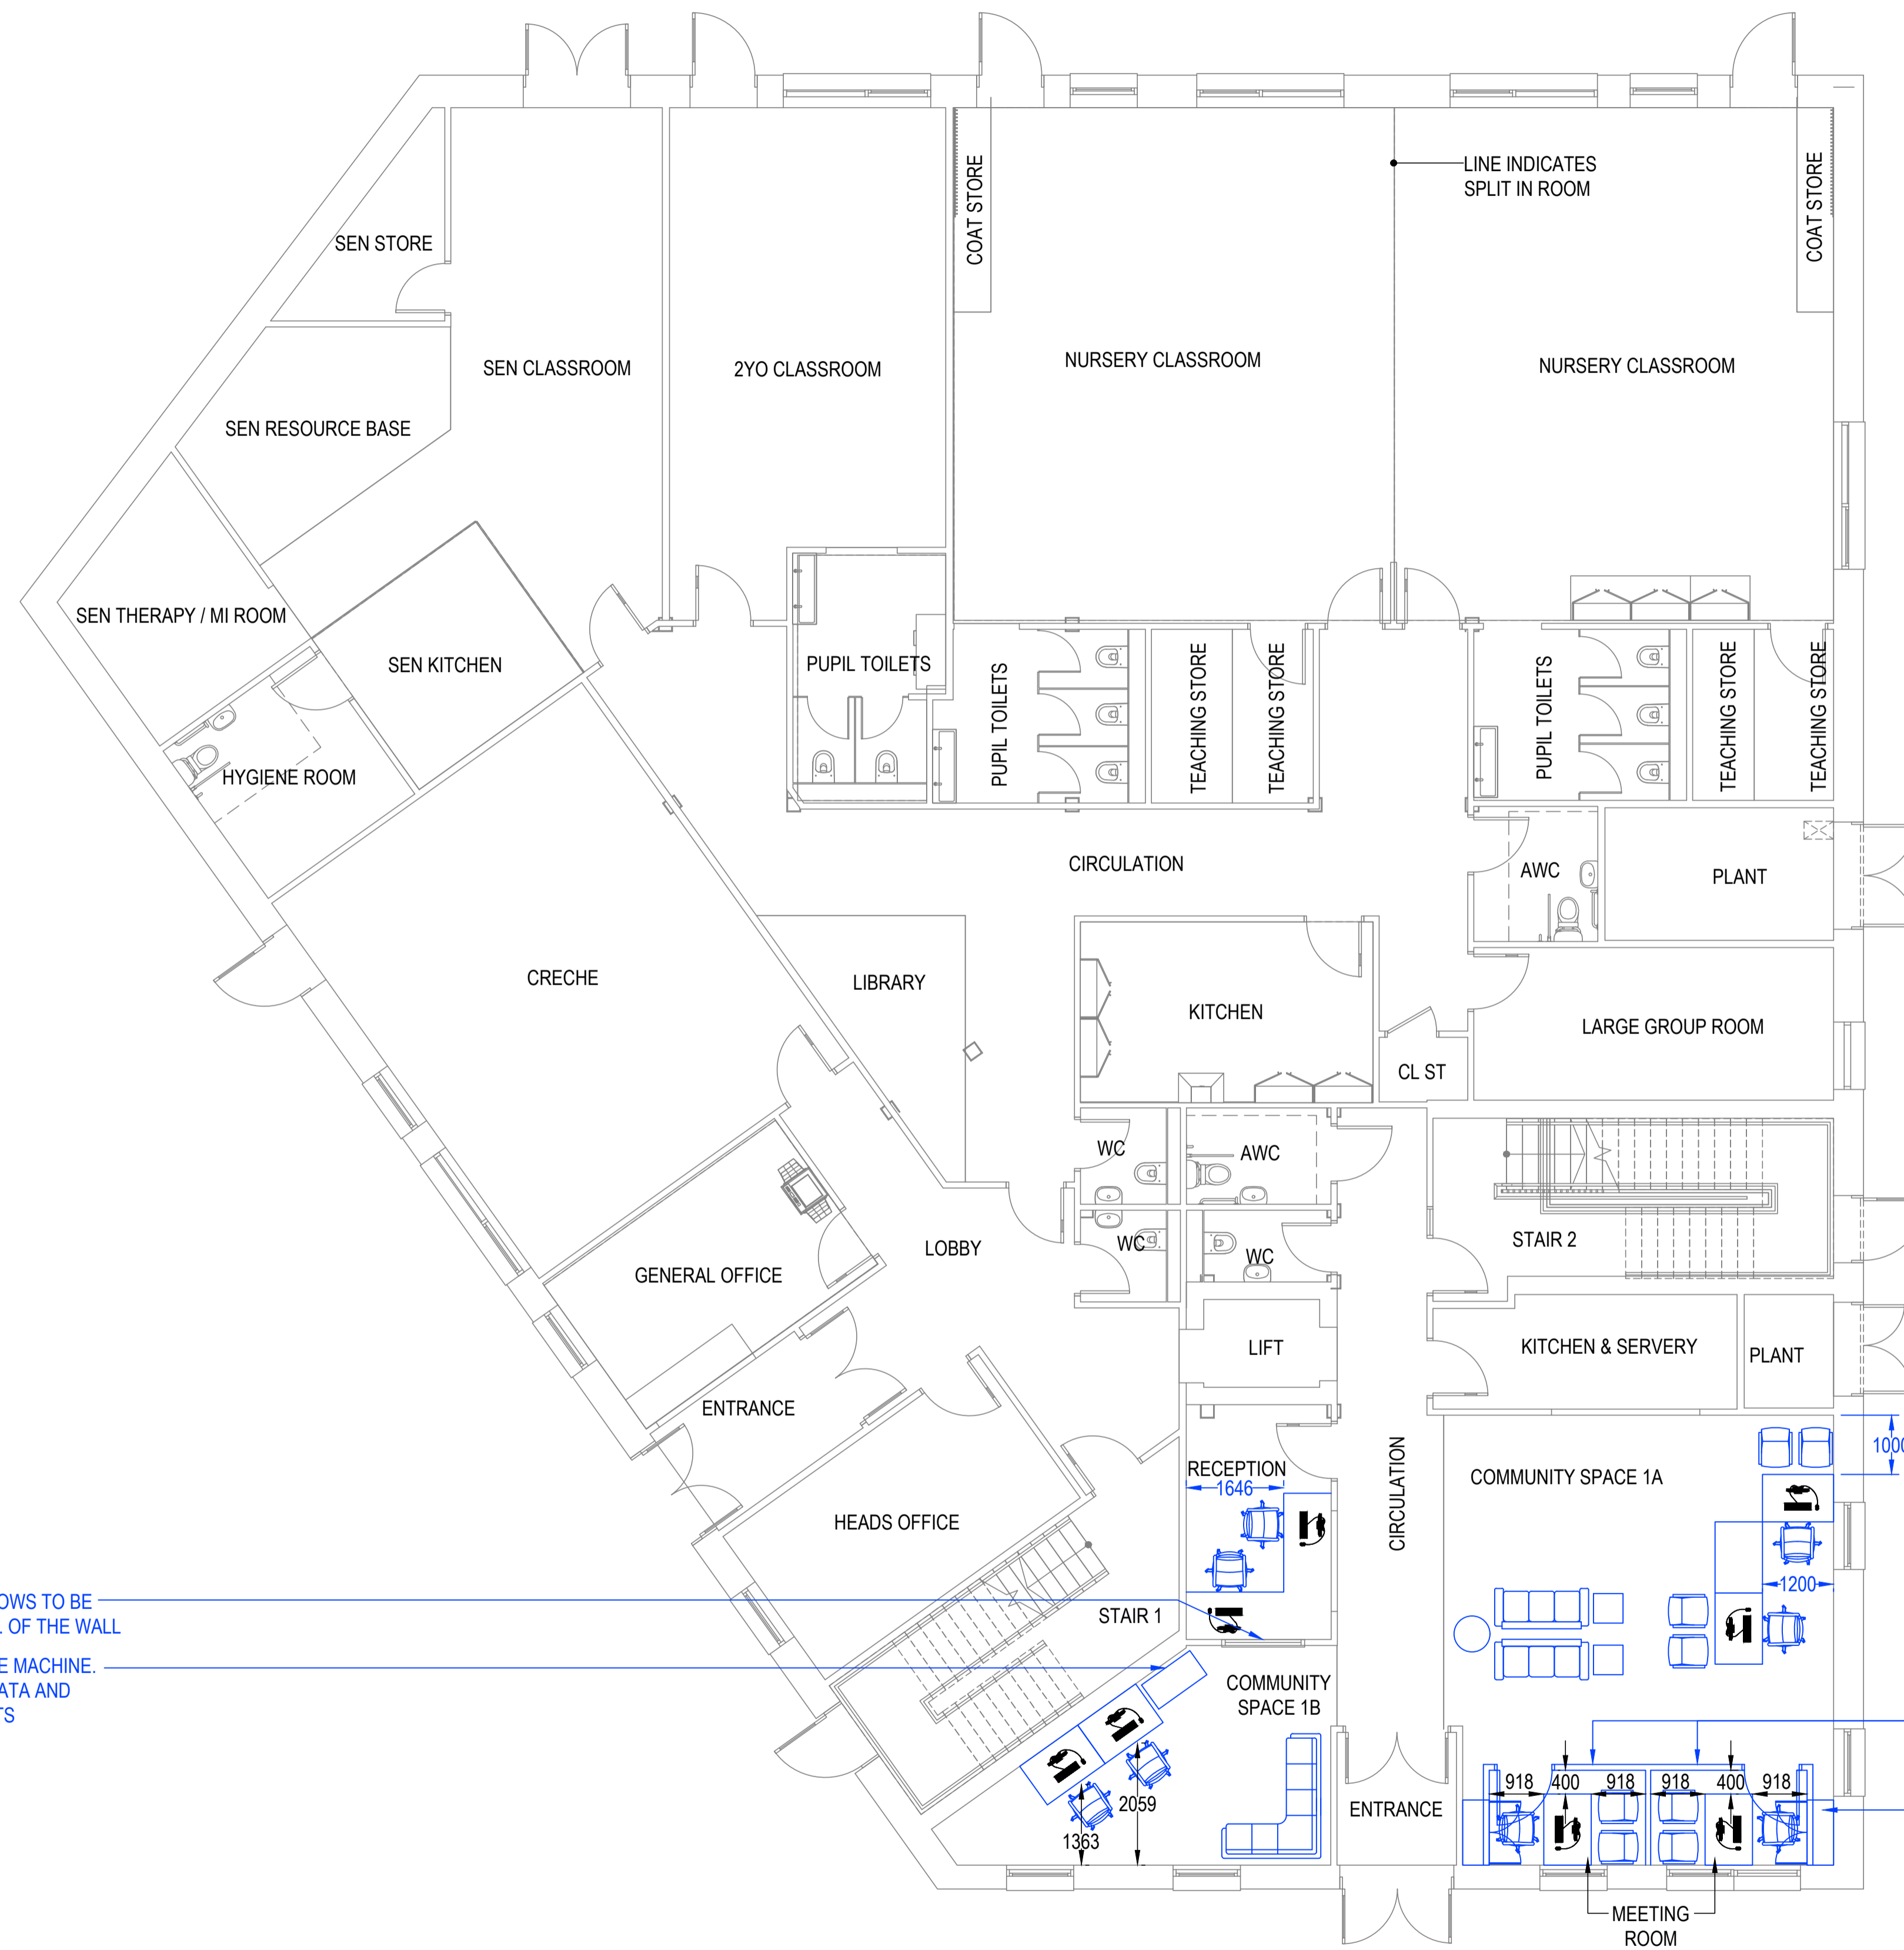

FOLDING GLASS WINDOWS TO BE SITUATED AT THE TOP OF THE WALL

LIBRARY SELF SERVICE MACHINE. PLEASE ALLOW FOR DATA AND POWER REQUIREMENTS

GLAZED FRONT PANEL

STORAGE CUPBOARD TO BE ACCESSIBLE FROM MEETING ROOM

www.slough.gov.uk  
**Slough**  
 Borough Council  
 local government in the 21st century

Job  
 CHALVEY COMMUNITY HUB

Title  
 GROUND FLOOR PLAN

Scale 1:75@ A1 Date JAN 2019

Drawn SK Checked -

Rev.	A	B	C				
------	---	---	---	--	--	--	--

Drg. No. 001