

Paper Petition Details

Parking Restrictions - Maybury Close

I am writing to you to request that the parking restrictions that have been put in place on Maybury Close be removed from the bottom part on the cul-de-sac.

The problem we have at this end of Maybury Close is that most houses only have one off road parking which is why we all in this street were (and are) against the restrictions from the start. We were advised we would not be impacted, however as of Friday 6th August a traffic warden has been trying to give us all tickets for parking in front of our own homes. The issue(s) we have here on the end of Maybury Close is that a lot of the people in this cul-de-sac work from home or travel to work so we have no choice but to leave our cars on the street. And not to take in mind when families go away on holidays etc.

We at this end of Maybury Close have never been impacted by any of the issues Royston Way has had with regards to parking. Please could you advise what can be done to stop the traffic warden from coming to the bottom half of Maybury Close?

This petition was received on 22nd September 2010.

This petition was passed to the Assistant Director of Transport and Planning on 1st October 2010.

The current response was published to the web on 22nd April 2010 and will be updated once a full response is submitted.

Final Results

Number of Signatures	12
----------------------	----

Council Response


In response to the petition received from the residents of Maybury Close, a meeting was arranged on the 23rd February 2011 with the residents along with Councillor Wright, Councillor Swindlehurst and Council Officers.

At this meeting, we discussed the issues at hand and proposed a number of options to alleviate them. It was agreed that we undertake an informal consultation with the residents, with a number of detailed designs for their comments. This is proposed for week commencing 21st March 2011. The results of this consultation will dictate how the council proceeds with this scheme.

Amendments to Waiting Restrictions on Maybury Close

Following an informal consultation with residents proposing a number of options to alleviate the parking problems on Maybury Close during the restricted hours, the Council now has details of the option selected to take forward, please see plan attached. The most favoured enforcement option is to have these bays shared use between resident's permits and limited waiting bays with 4 hours free parking from 10am – 3pm Monday – Friday.

We have added this request to our Waiting Restriction Request list. On review of this list later in the year we will follow a statutory formal consultation process to advertise the proposal and invite comments from anyone who may be affected by the amendments. Providing there are no objections to the proposals, the amended waiting restrictions can be introduced. The process from designing the scheme to completion can take up to 6 months.

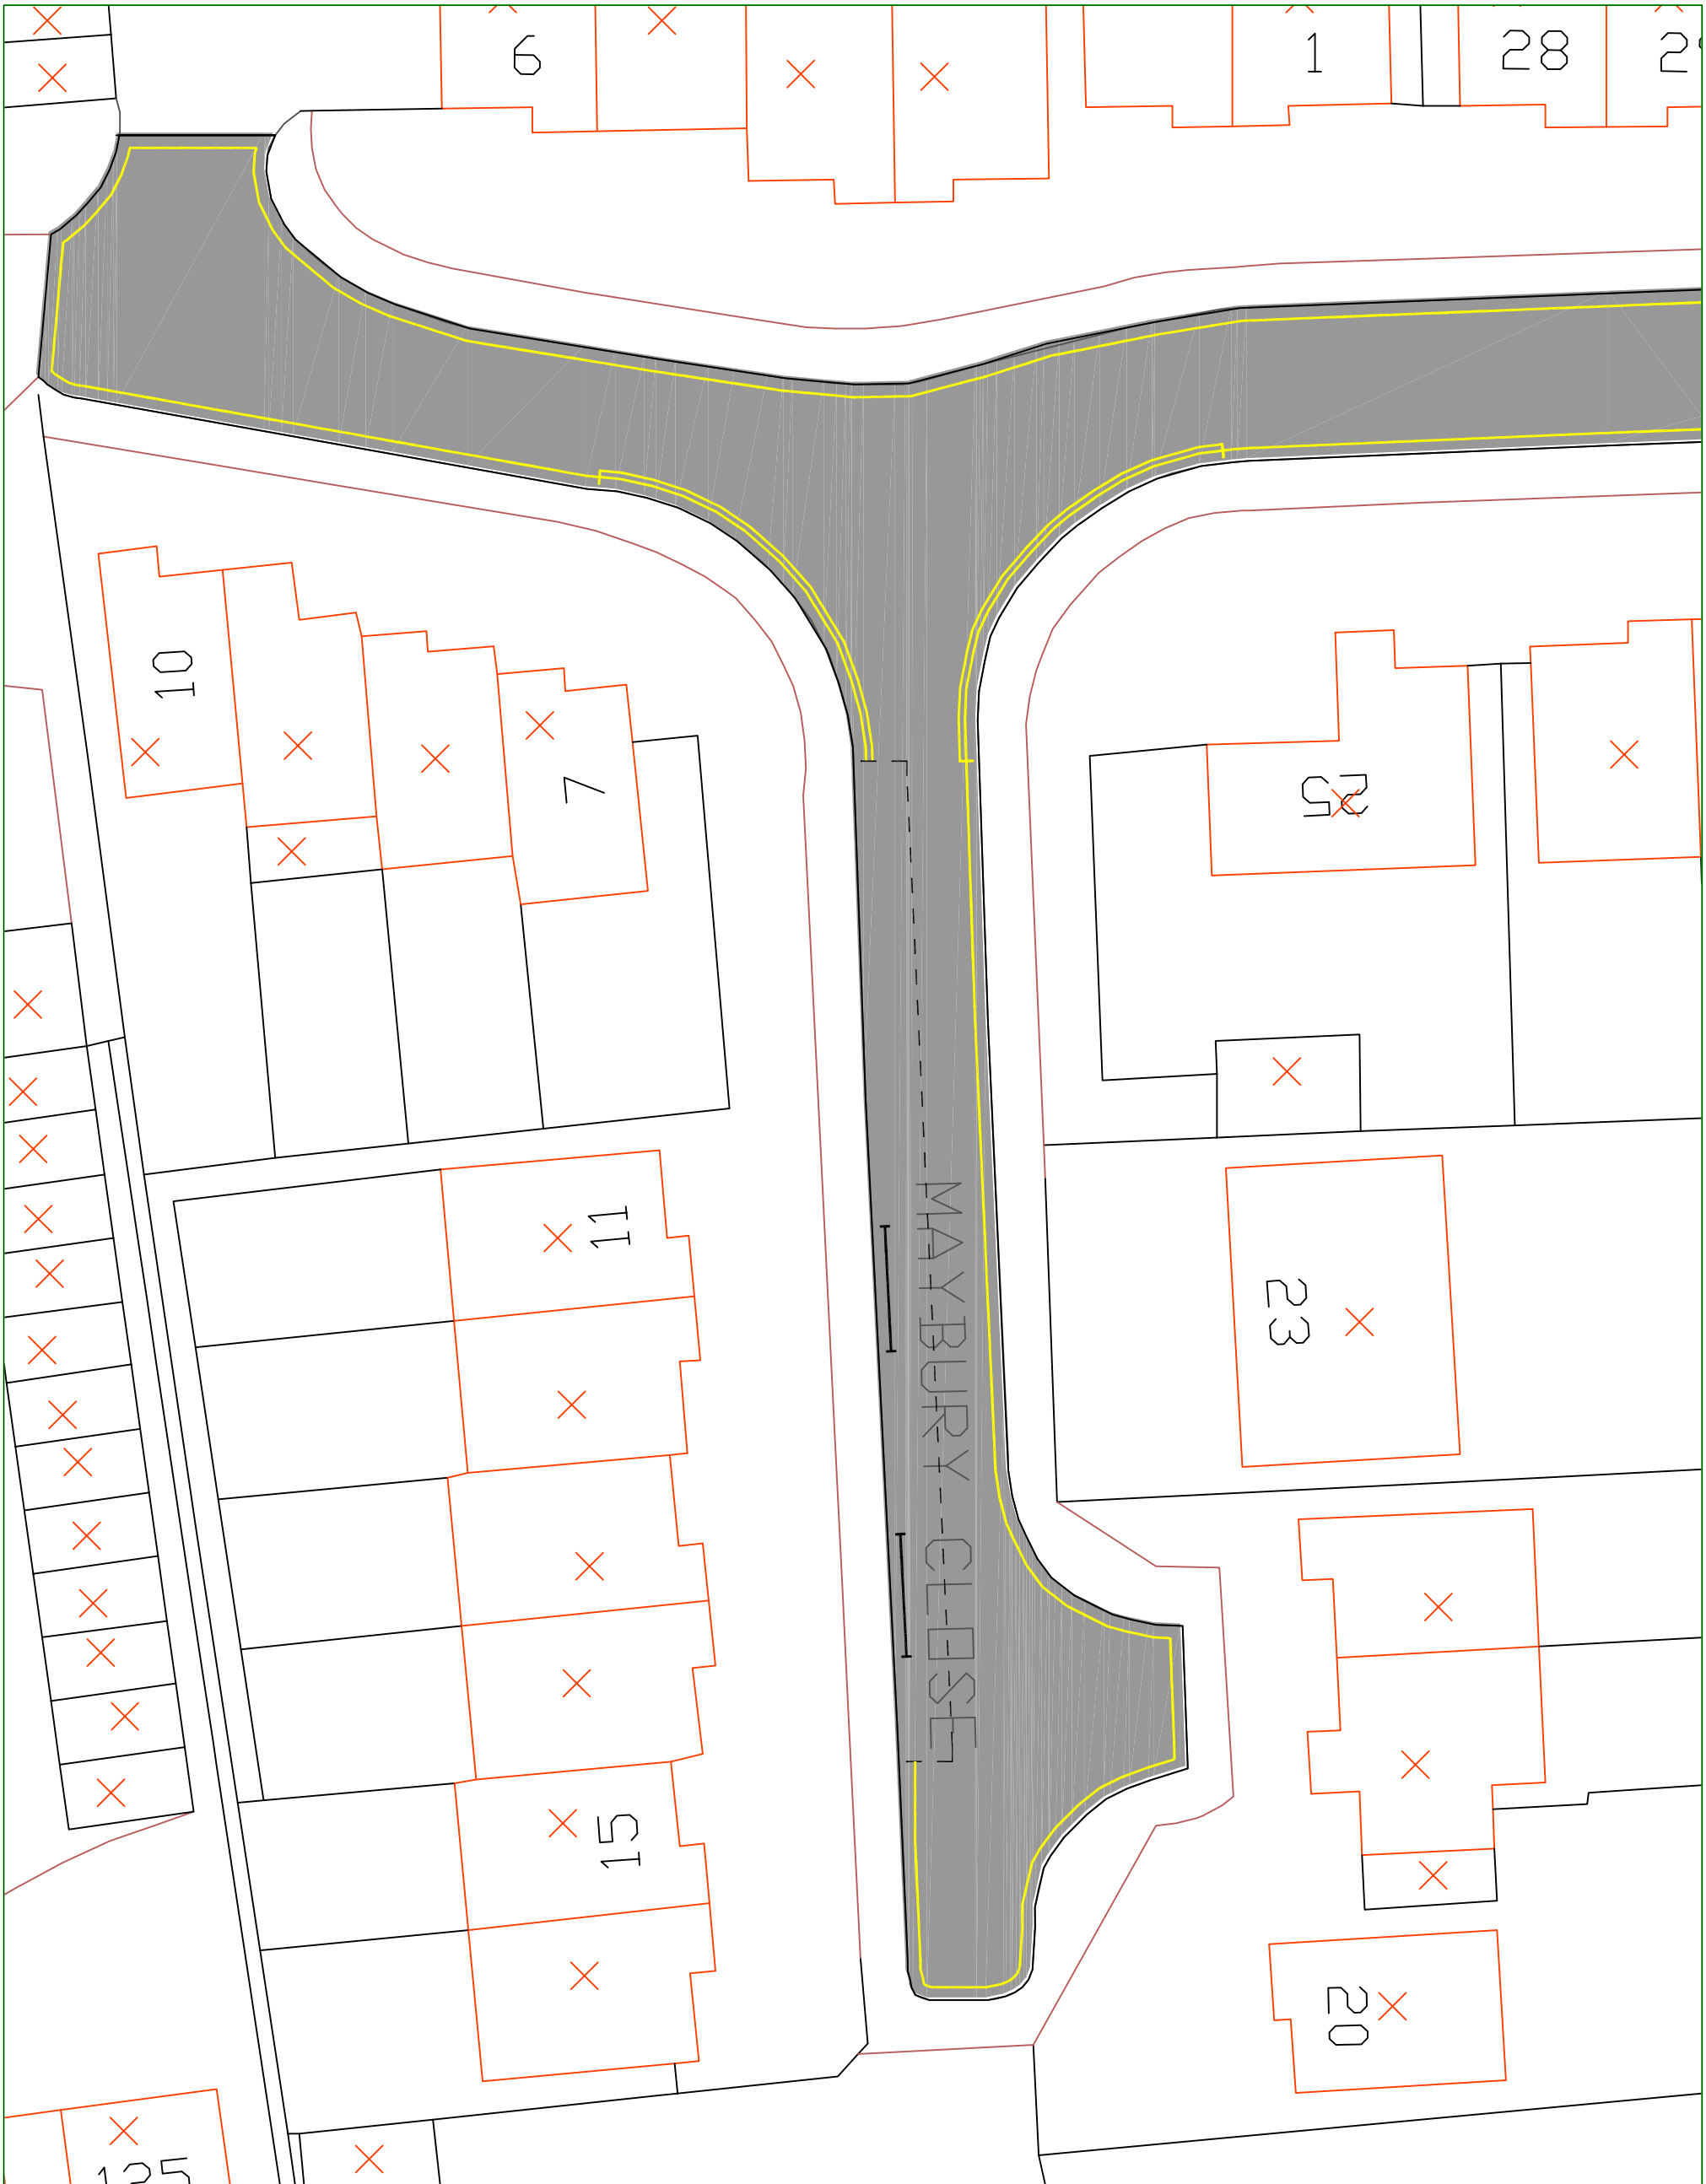

- Proposed Location for Parking Bays
- Proposed No Waiting Any Time Restriction
- Existing No Waiting Mon - Fri 10-11am Restriction

REV	DATE	ISSUE



Department of the
Green and Built Environment
WELLINGTON HOUSE,
PO Box 580,
SLOUGH, SL1 1FB

Based on the Ordnance Survey map with the permission of the Controller of Her Majesty's Stationery Office.
Daphne Alder, Department of the Green and Built Environment
© Crown copyright 2007. Licence No. 100019446.

**The Maybury Close
Option 2**

Scale NTS	Date 14/03/11
Drawn MM	Checked/MM
Dwg. No. Maybury Close 2	