


ADVANCE WARNING SIGNS TO BE INSTALLED AT LEAST 2 WEEKS PRIOR TO THE IMPLEMENTATION OF THE ROAD CLOSURE + DIVERSION

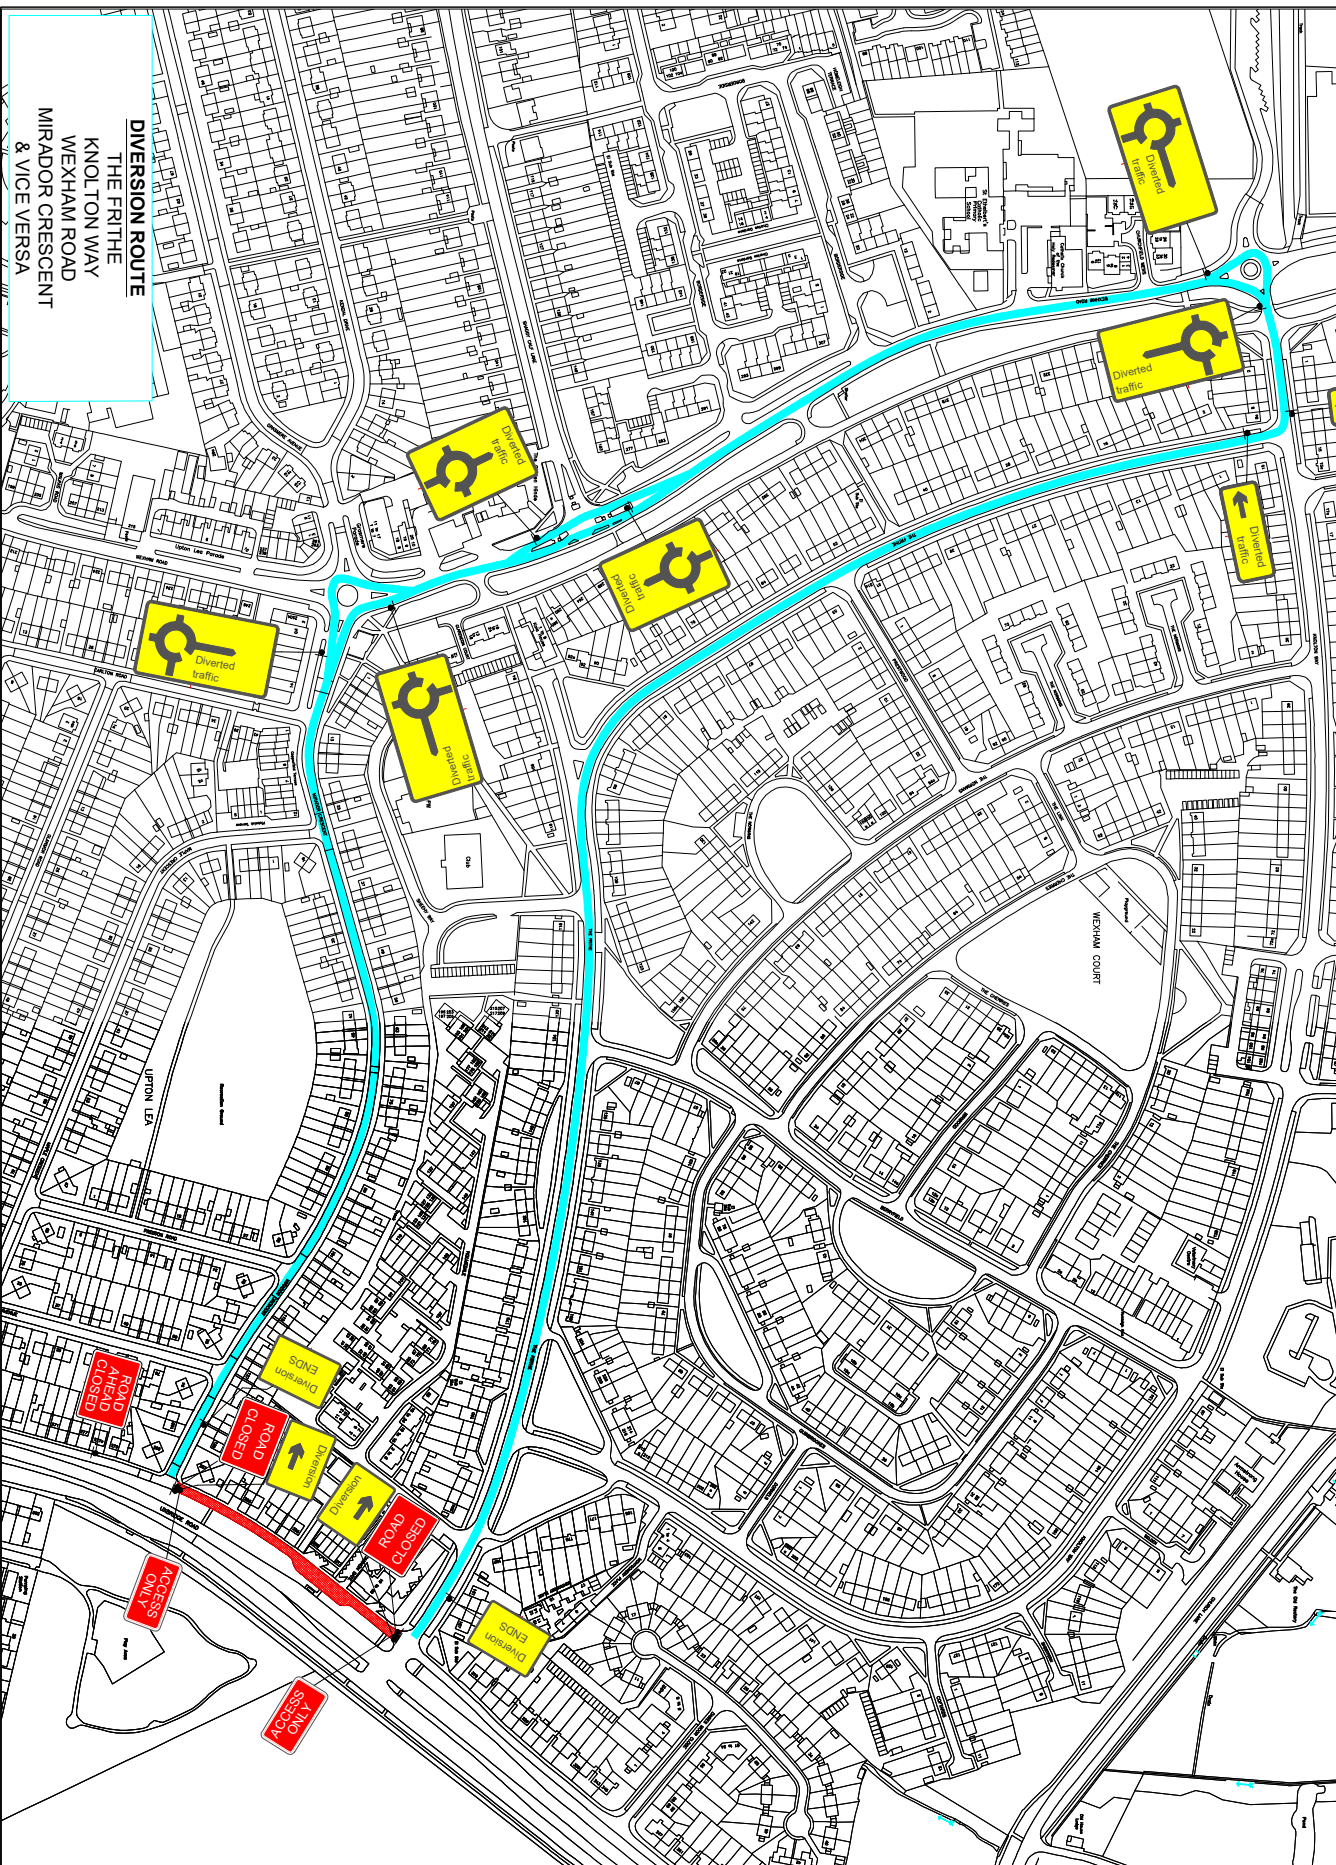

DIVERSION ROUTE
THE FRITHE
KNOLTON WAY
WEHHAM ROAD
MIRADOR CRESCENT
& VICE VERSA

- NOTES:**
1. All Traffic Management will be set out in accordance with the road works chapter 8.
 2. Any sign reference numbers used in this drawing refer to either the diagram numbers contained within the Traffic Signs Regulations and General Directions or the sign reference numbers shown on the sign.
 3. All Diversion signing will be fully installed before the closure is brought into effect.
 4. All signs must be set out in accordance with the sign and will be positioned so as not to obstruct any other sign, footpath or visibility.
 5. The layout of the safety zone is marked by a yellow line to be appropriate distance for the speed of emergency.
 6. Any Diversion cables shown on the drawing are for guidance only. The contractor shall make themselves aware of the exact position of all underground services and any other services that should be anticipated.



KEY

- Traffic Cones
- Traffic Sign Direction
- Traffic Signals
- Ped Barriers
- Works Area
- Safety Zone

Diversion



ROAD CLOSURE + DIVERSION

**UXBRIDGE ROAD
SLOUGH
SL2 5LB**

Drawn by	SB	Date:	14.10.21
Checked by	WH	Date:	14.10.21
Approved by	DH	Date:	14.10.21
Drawn by	HD-3, 242, TMS20548	Revision	
Drawing Scale:	Not to scale	Plot Scale:	1:1

DO NOT SCALE FROM THIS DRAWING

This drawing is a proposed layout and is not to be used for construction purposes. The contractor shall be responsible for ensuring that the proposed layout is in accordance with current guidelines and regulations. 