


Speed Of Road
MPH

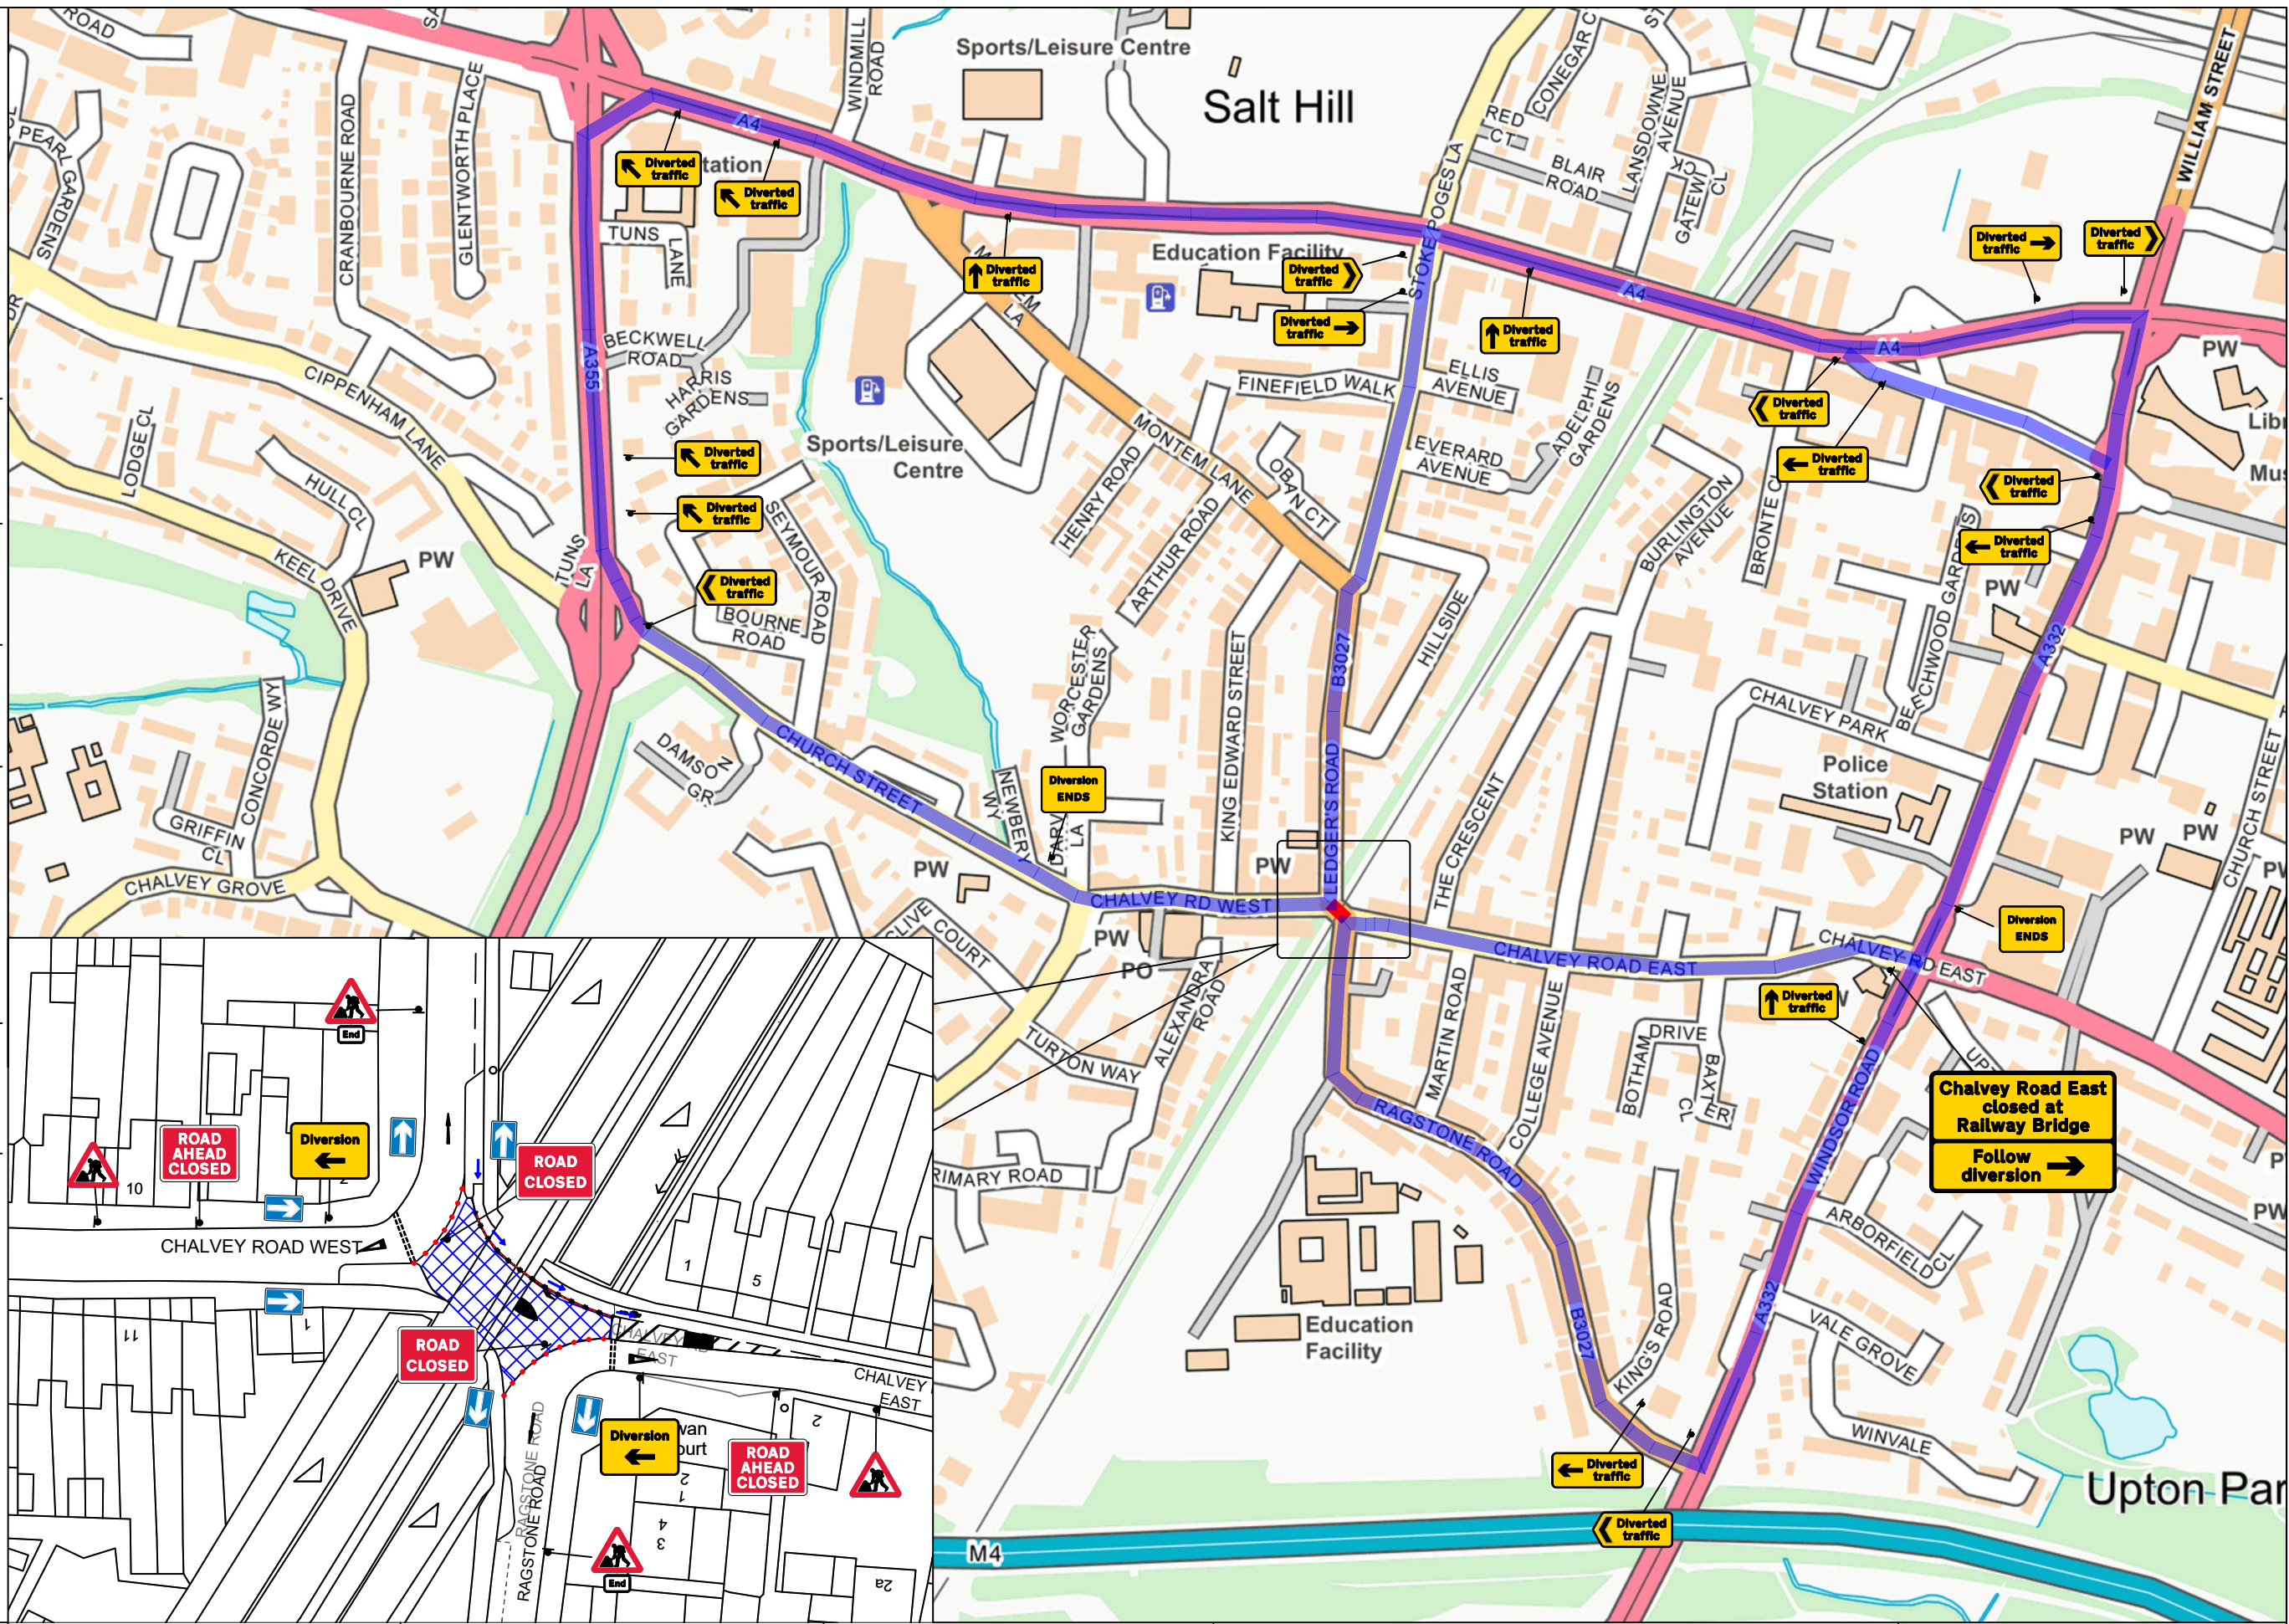

Traffic Management

ROAD CLOSURE

Drawing Notes

ROAD CLOSED UNDER RAILWAY BRIDGE.

CYCLE LANE TO BE MAINTAINED.

Client



All Works Shall Be Carried Out In Accordance With The Safety At Streetworks And Code Of Practise 2013

KEY

- Traffic sign
- Traffic cone
- Working Space
- Pedestrian Barrier
- Safety Zone
- Road Closure
- Diversion Route
- One Way Street

Site Address

CHALVEY ROAD EAST,
CHALVEY, SLOUGH,
SL1 2LX

Drawing No

PTM/INSTALCOM/TMCD6055

Original drawing size A3 - NTS

Drawn By

GB

Date

07.04.2023

