



S

SAFETY ZONE DIMENSIONS

Permanent speed limit 30mph or less
Sideways safety zone 0.5m
Longways safety zone 0.5m
(Dimensions are minima)

Specials -

DETAIL B

Single/Dual carriageway 40mph or less - 450mm traffic cones, spacing 1.5m.
Single/Dual carriageway 50mph or more - 750mm traffic cones, spacing 1.5m.
Dual carriageway national speed limit - 750mm traffic cones, spacing 1.5m, relaxation 3m.


Notes:
1) During darkness, warning lights to BS EN 12392:2006 should be provided in accordance with Table A1.3 (Appendix 1).
2) 45° tapers have 1.5m spacing, no relaxations.
3) On motorways and NSL AP' dusts with hard shoulders, 1m relaxation is permitted on the shoulder for construction works for east tapers and the facing wall of lane diverges.

DETAIL D

Single/Dual carriageway 40mph or less - 450mm traffic cones.
Single/Dual carriageway 50mph or more - 750mm traffic cones.

Notes:
1) During darkness, warning lights to BS EN 12392:2006 should be provided in accordance with Table A1.3 (Appendix 1).
2) Detail D applies only to relaxation cases.

Two-way working	Standard: Normal traffic including buses and HGVs	5.75 m minimum	5.5 m minimum
Shuttle working		3.25-3.50 m desirable width range	3.25 m desirable minimum width
		3.0 m absolute minimum	2.5 m absolute minimum

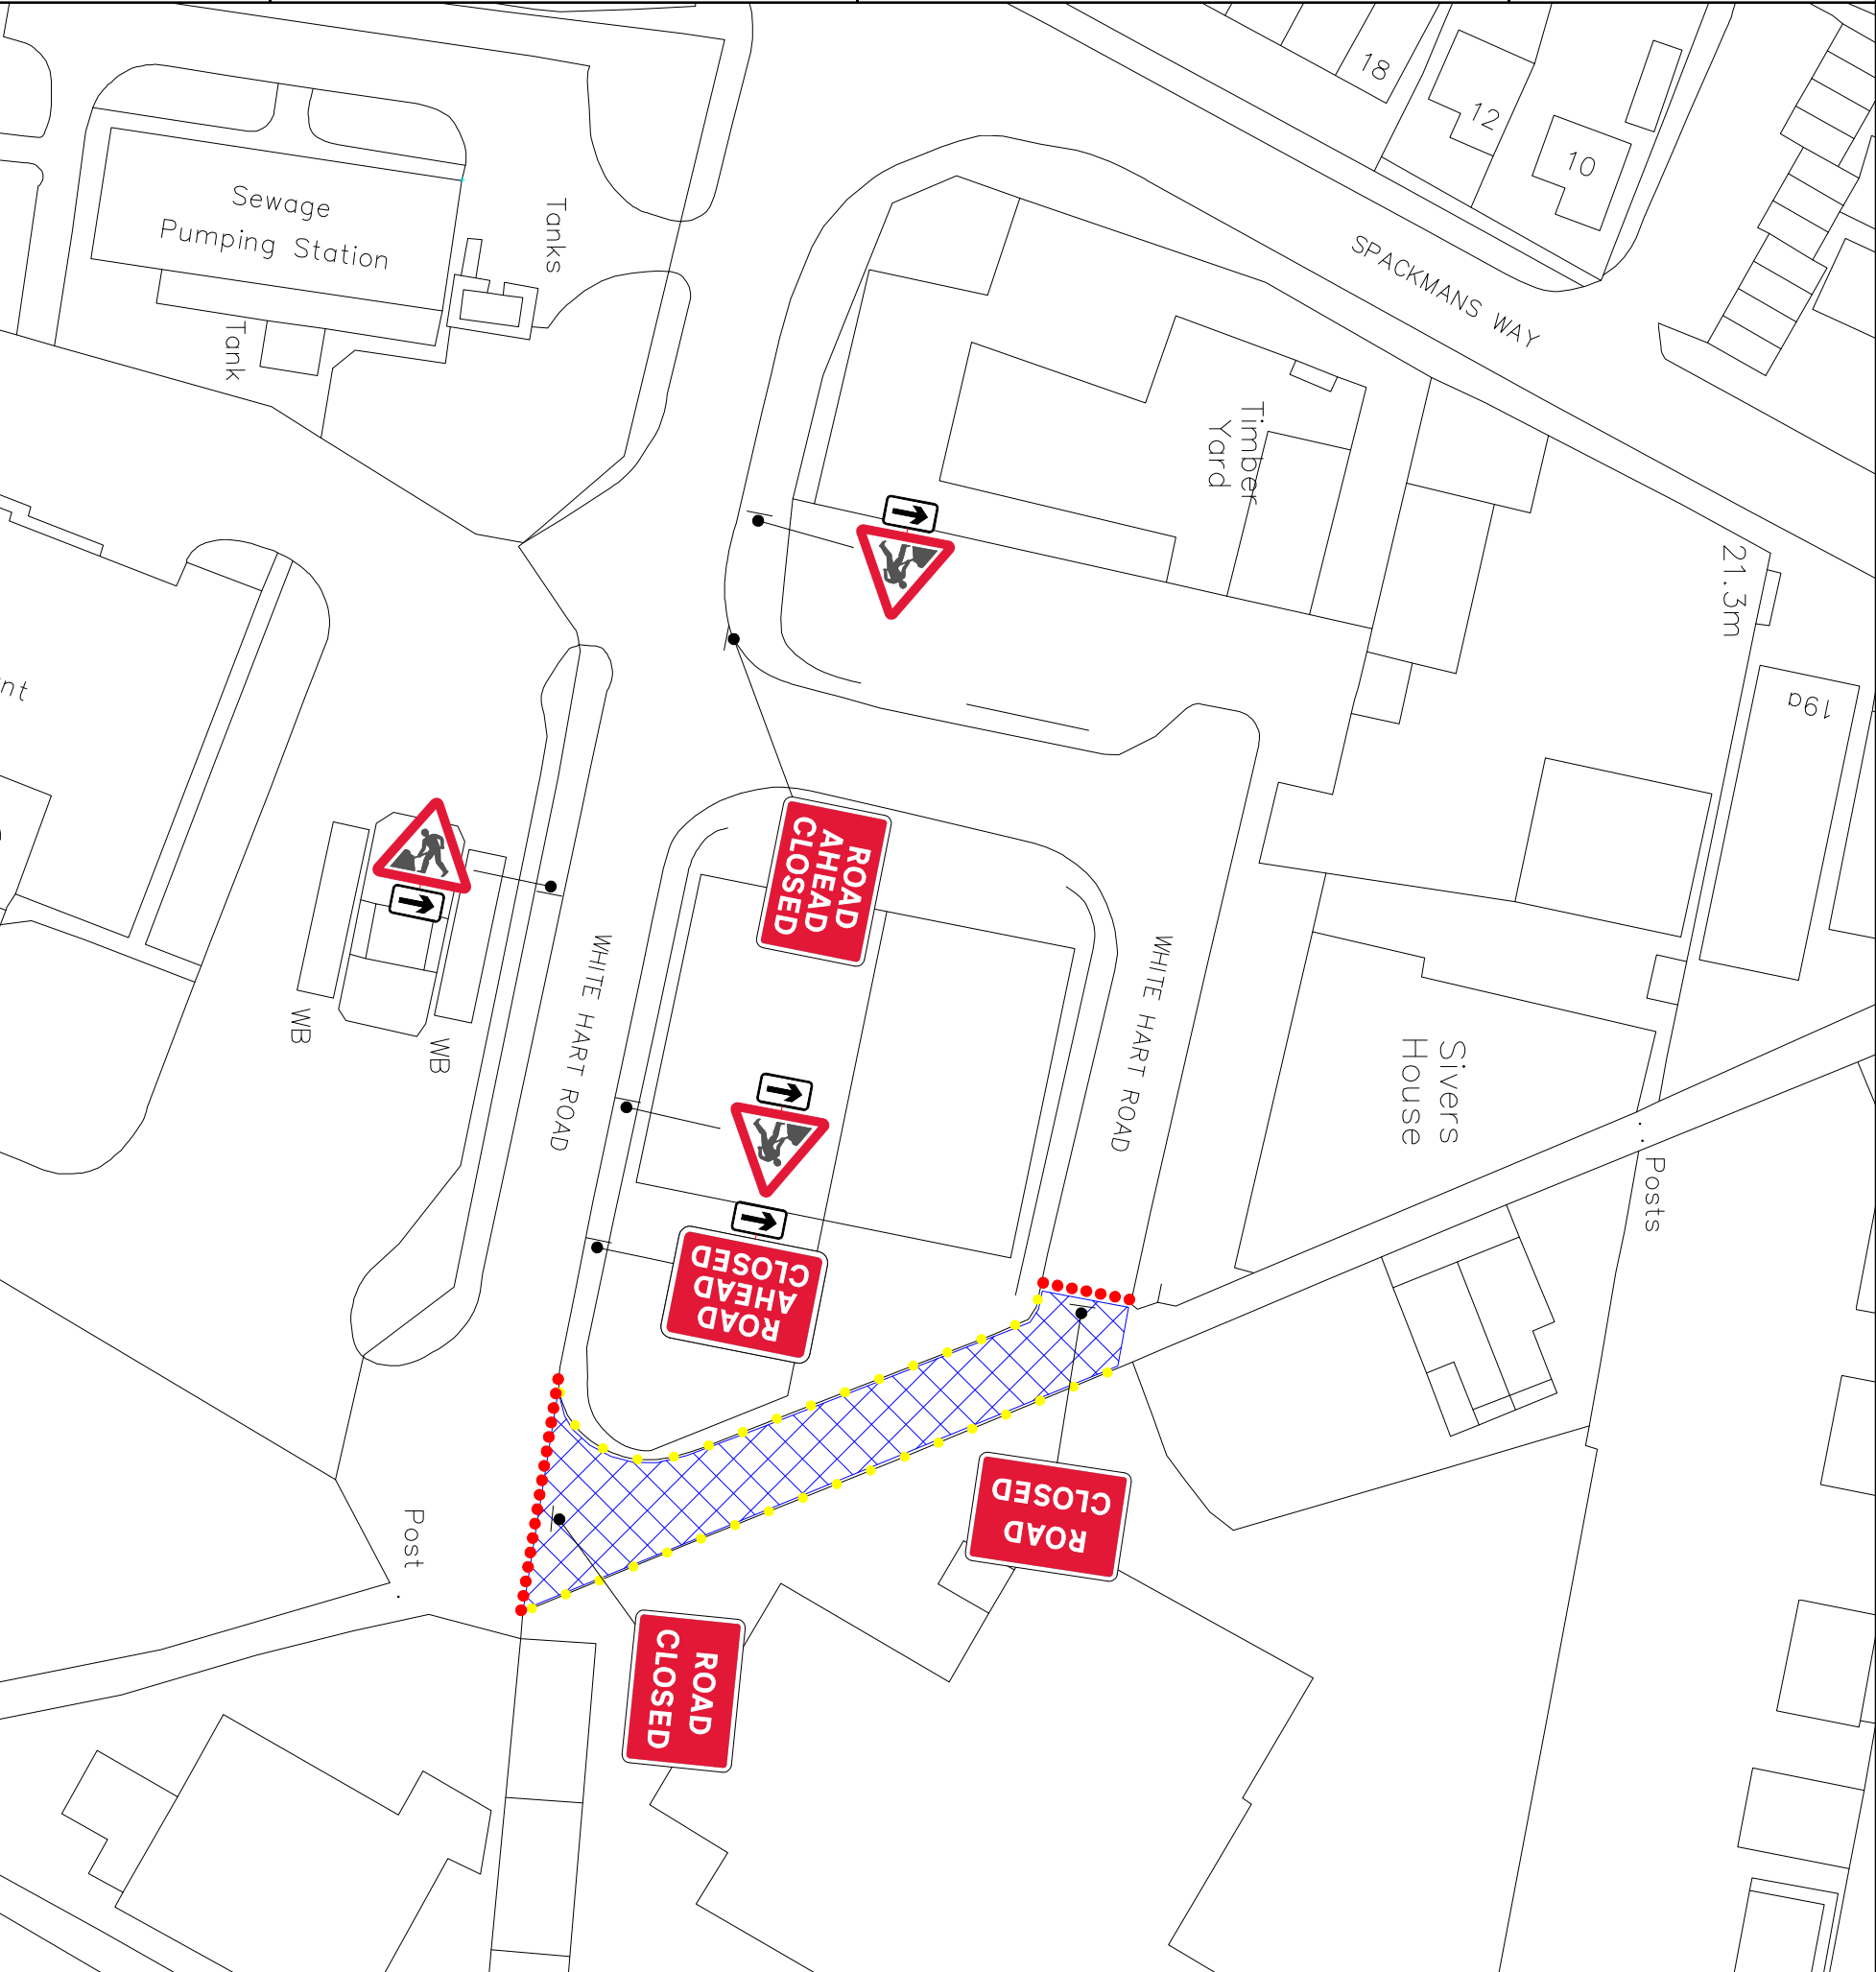

TEMPORARY TRAFFIC MANAGEMENT PLAN

Issue	1
Date	02/05/23
Drawn by	CT007

ROAD CLOSURE WHITE HART ROAD, CHALVEY SLOUGH SL1 2SF

Qty: 3 Rat 973 Direction to hazard left	
Qty: 1 Rat 973 Direction to hazard right	
Qty: 3 Rat 7001 Road works ahead	
Qty: 2 Rat 7010/PA136 Nature of temporary hazard ahead - Road Closed	
Qty: 1 Rat 7010/PA136 Nature of temporary hazard ahead - Road Ahead Closed	
Qty: 1 Rat 7010/1 Nature of temporary hazard ahead - Road Ahead Closed	

NO PARKING CONES TO BE PLACED BEFORE JOB IS DUE ON

KEY

- ⬆ Traffic sign
- Traffic cone
- ⬆ Traffic signals to Diagram 3000.1
- ▨ Working Space
- ⚡ Pedestrian Barrier

Drawing No - UCL0160
UTILITY CONSTRUCTION LTD
Original drawing size A3 - NTS