


Site Reference:	N/A
Phases:	N/A
	

Address:
Farlie Road,
Slough,
SL1 4PY




General Key:	Date:	Issue:
●●● 1m Traffic Cone	23.03.17	1-NO
🚦 Traffic Light Head		
🚶 Ped Face		
Approved:		
T. Moorling		


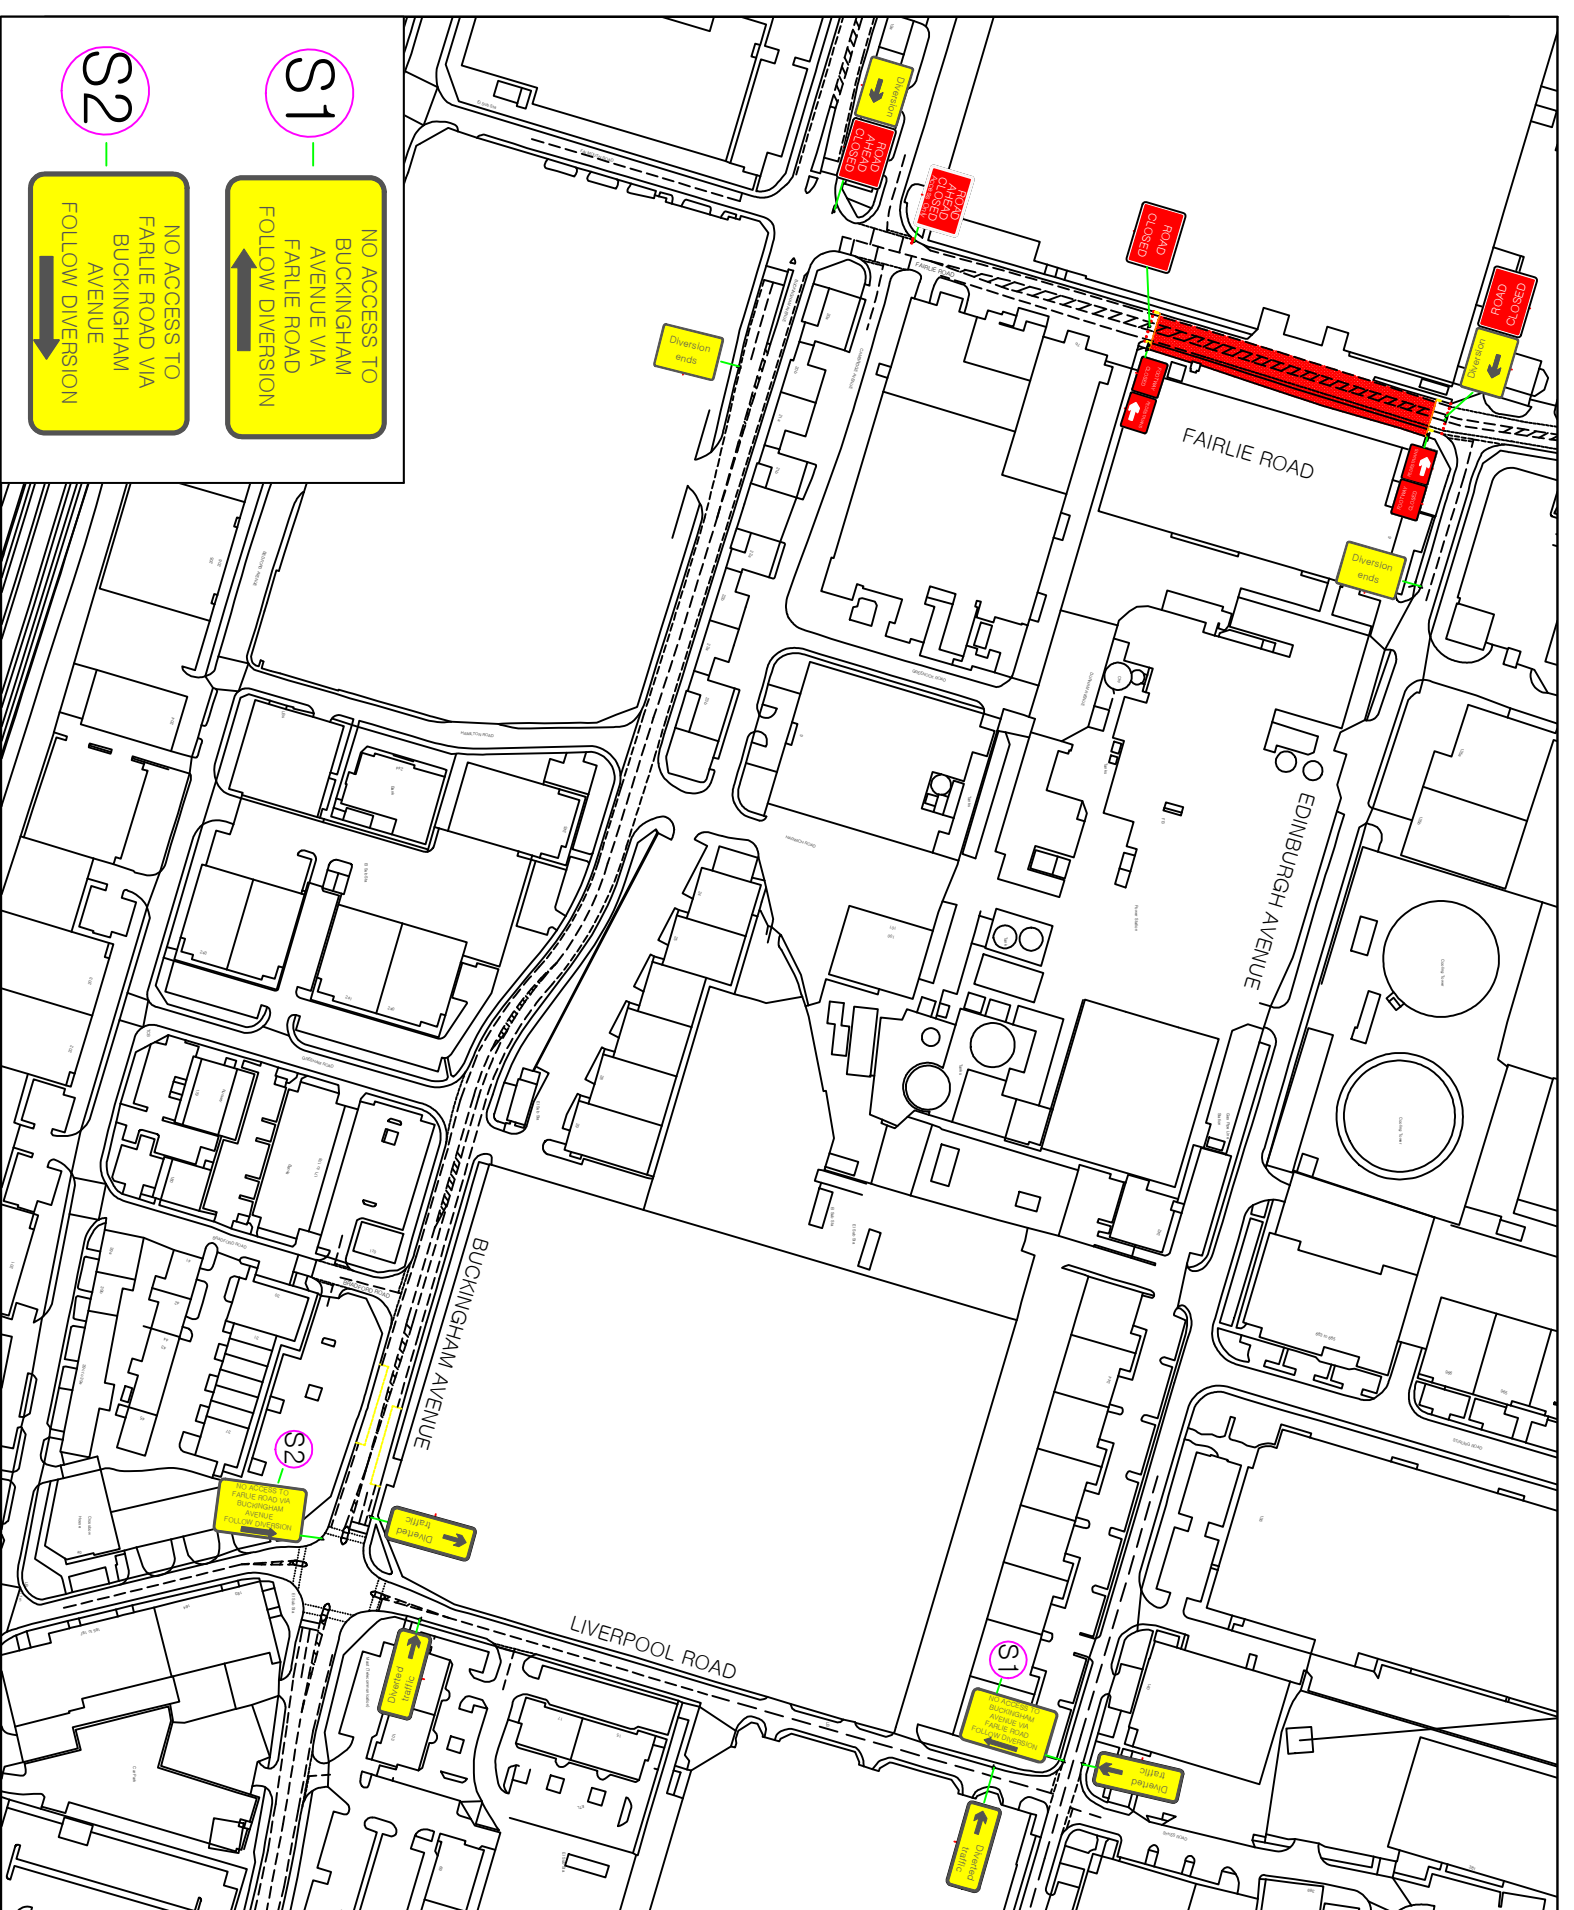
Drawing : NC2195
Job Number: 16235

Traffic Management:
Road Closure Diversion

Please Note:
All Traffic Management Will Comply With The Safety Of Streetworks And Road Works Code Of Practice

Site Details:

-  Work Area
-  L: 0.5m S: 0.5m Safety Zone
-  Pedestrian Barrier

S1

NO ACCESS TO
BUCKINGHAM
AVENUE VIA
FARLIE ROAD
FOLLOW DIVERSION
➔

S2

NO ACCESS TO
FARLIE ROAD VIA
BUCKINGHAM
AVENUE
FOLLOW DIVERSION
➔