



EVENT

# MILAD PROCESSION - SLOUGH

VERSION

VERSION - 1

DRAWN BY

J.HUGHES

VERSION DATE

27.11.23


CHECKED BY

R.SWEETMAN



DRAWING TITLE

# OVERVIEW

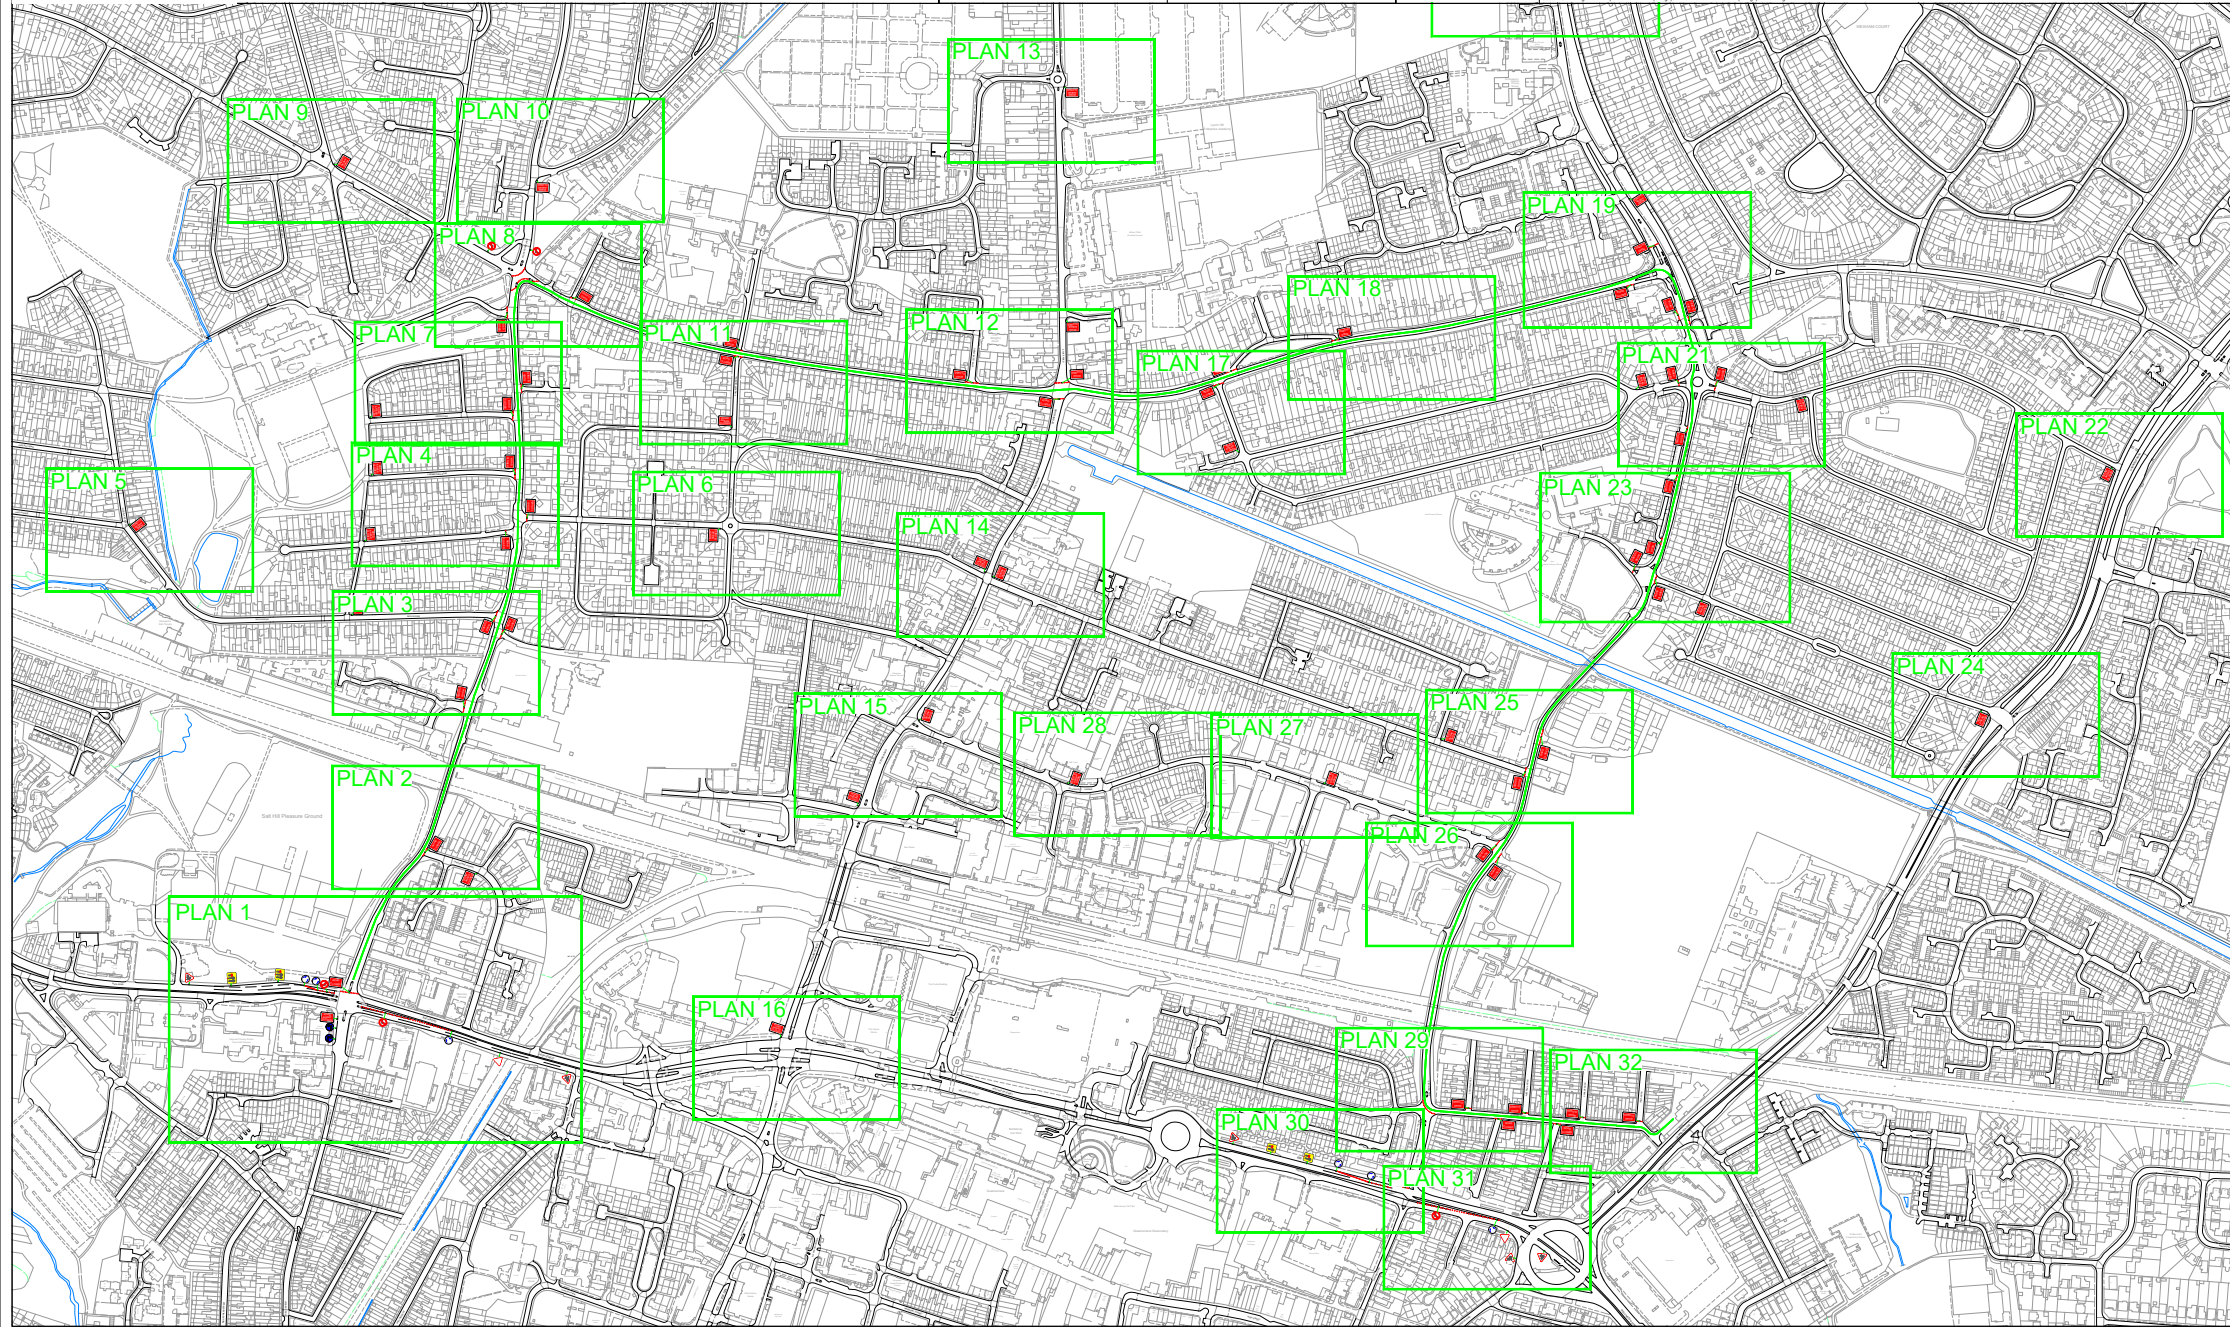



EVENT

# MILAD PROCESSION - SLOUGH

VERSION

VERSION - 1

DRAWN BY

J.HUGHES

VERSION DATE

27.11.23

CHECKED BY


R.SWEETMAN



DRAWING TITLE

# PLAN 1

© J. Hughes, J. Hughes Design Ltd. Milad Procession (Slough) (BridCAD) Milad Procession (Slough) - Plan 1.dwg

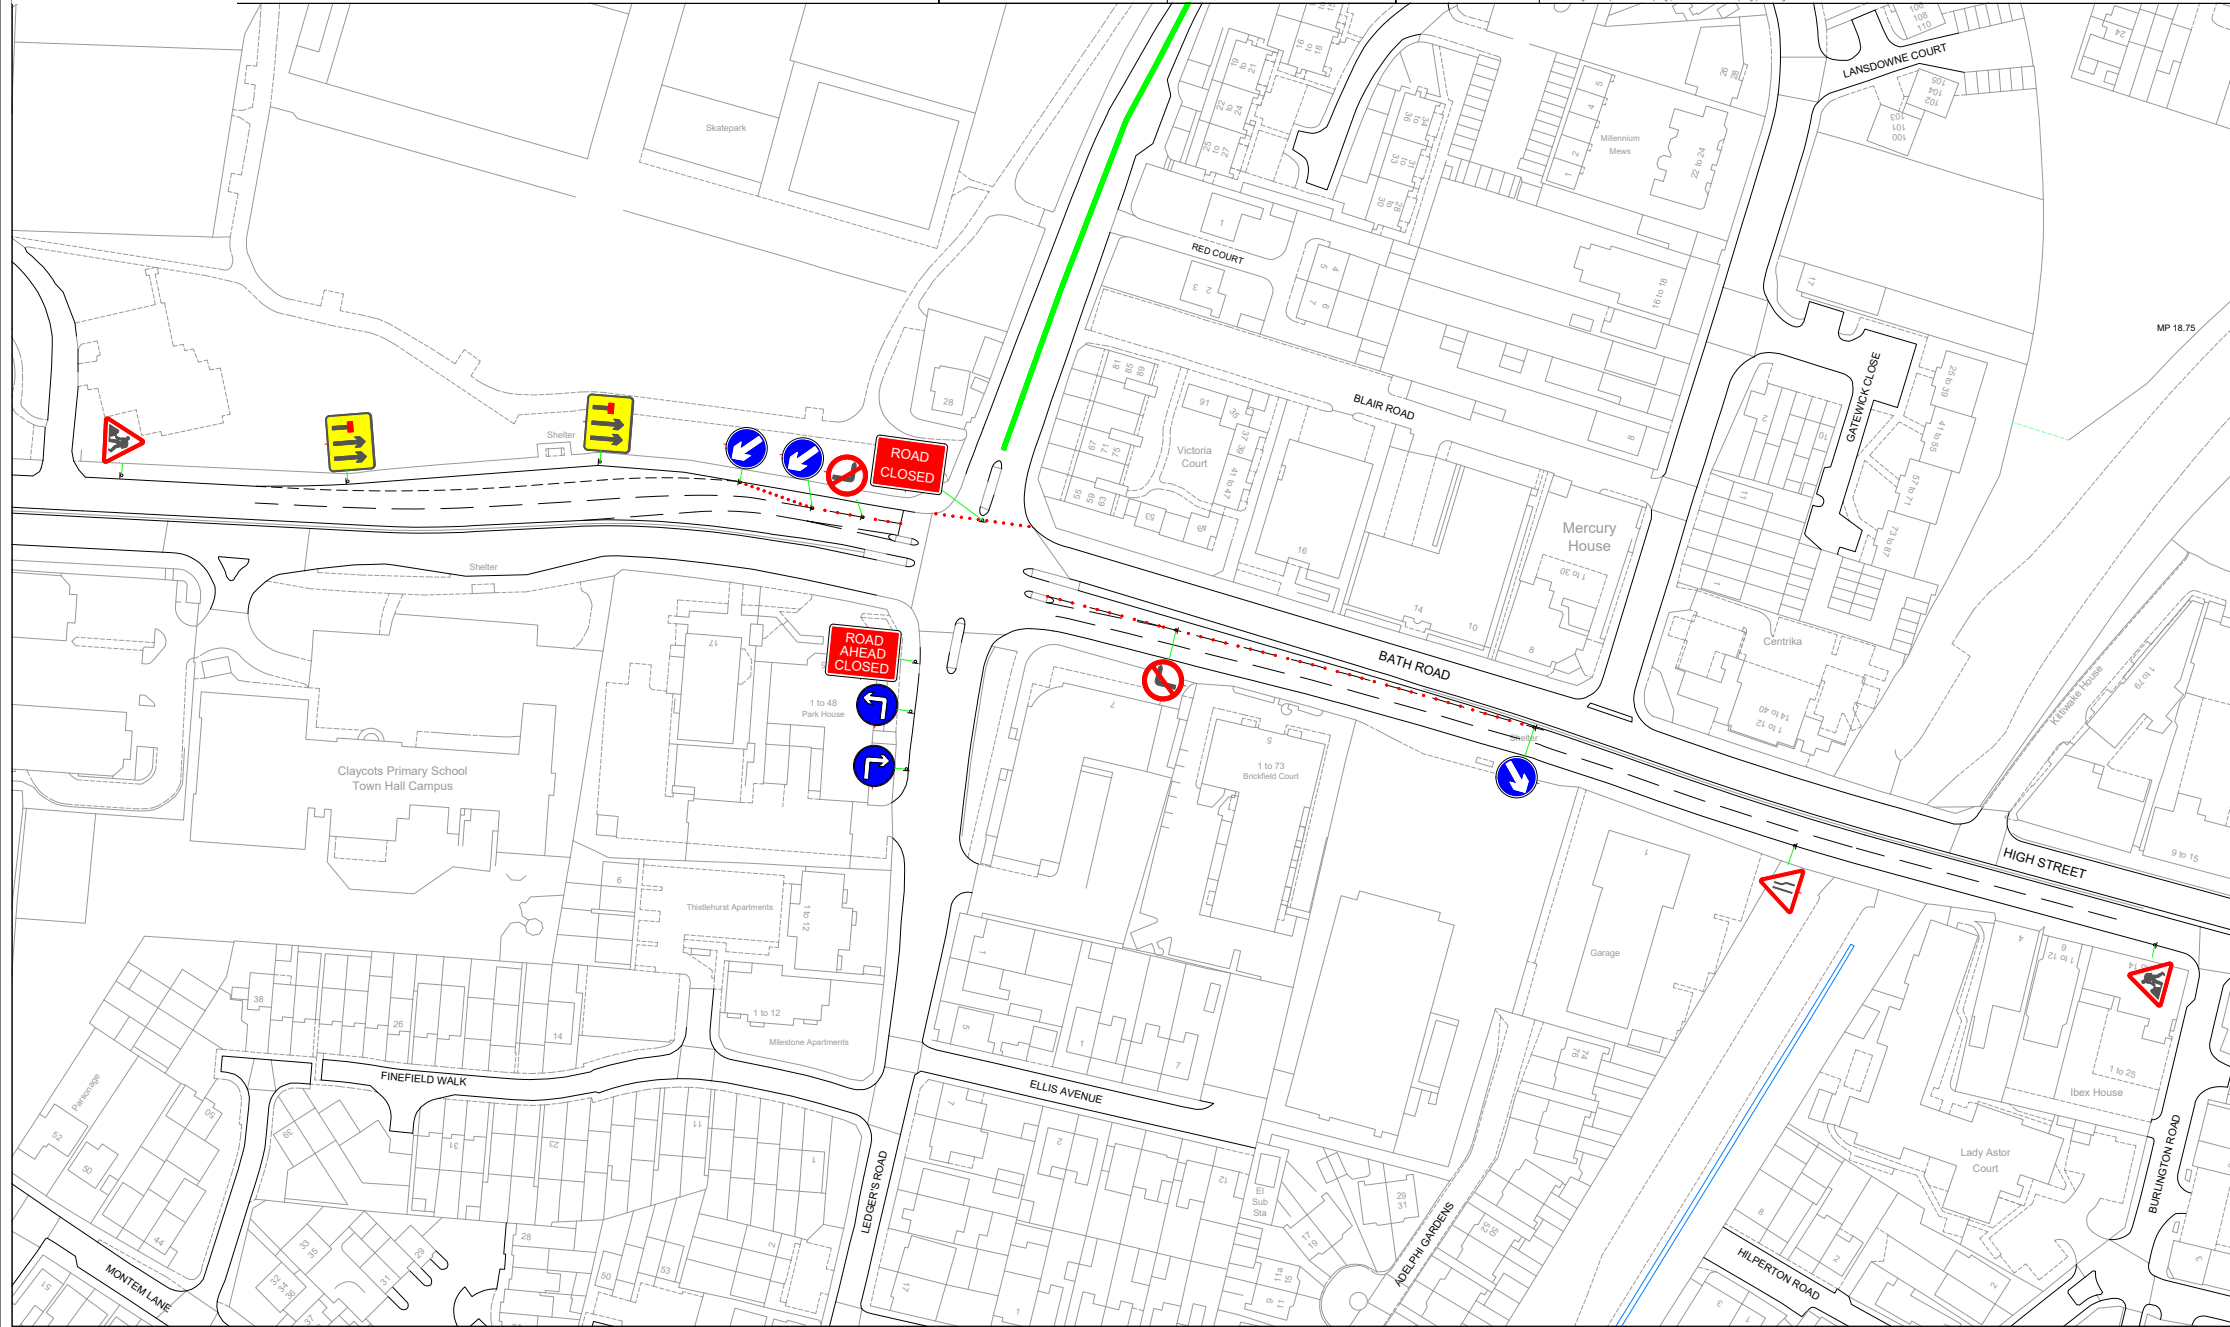



EVENT

# MILAD PROCESSION - SLOUGH

VERSION

VERSION - 1

DRAWN BY

J.HUGHES

VERSION DATE

27.11.23

CHECKED BY


R.SWEETMAN



DRAWING TITLE

# PLAN 2

C:\Users\J.Hughes\Desktop\Milad Procession (Slough)\B04207\Milad Procession (Slough) - Plan 2.dwg

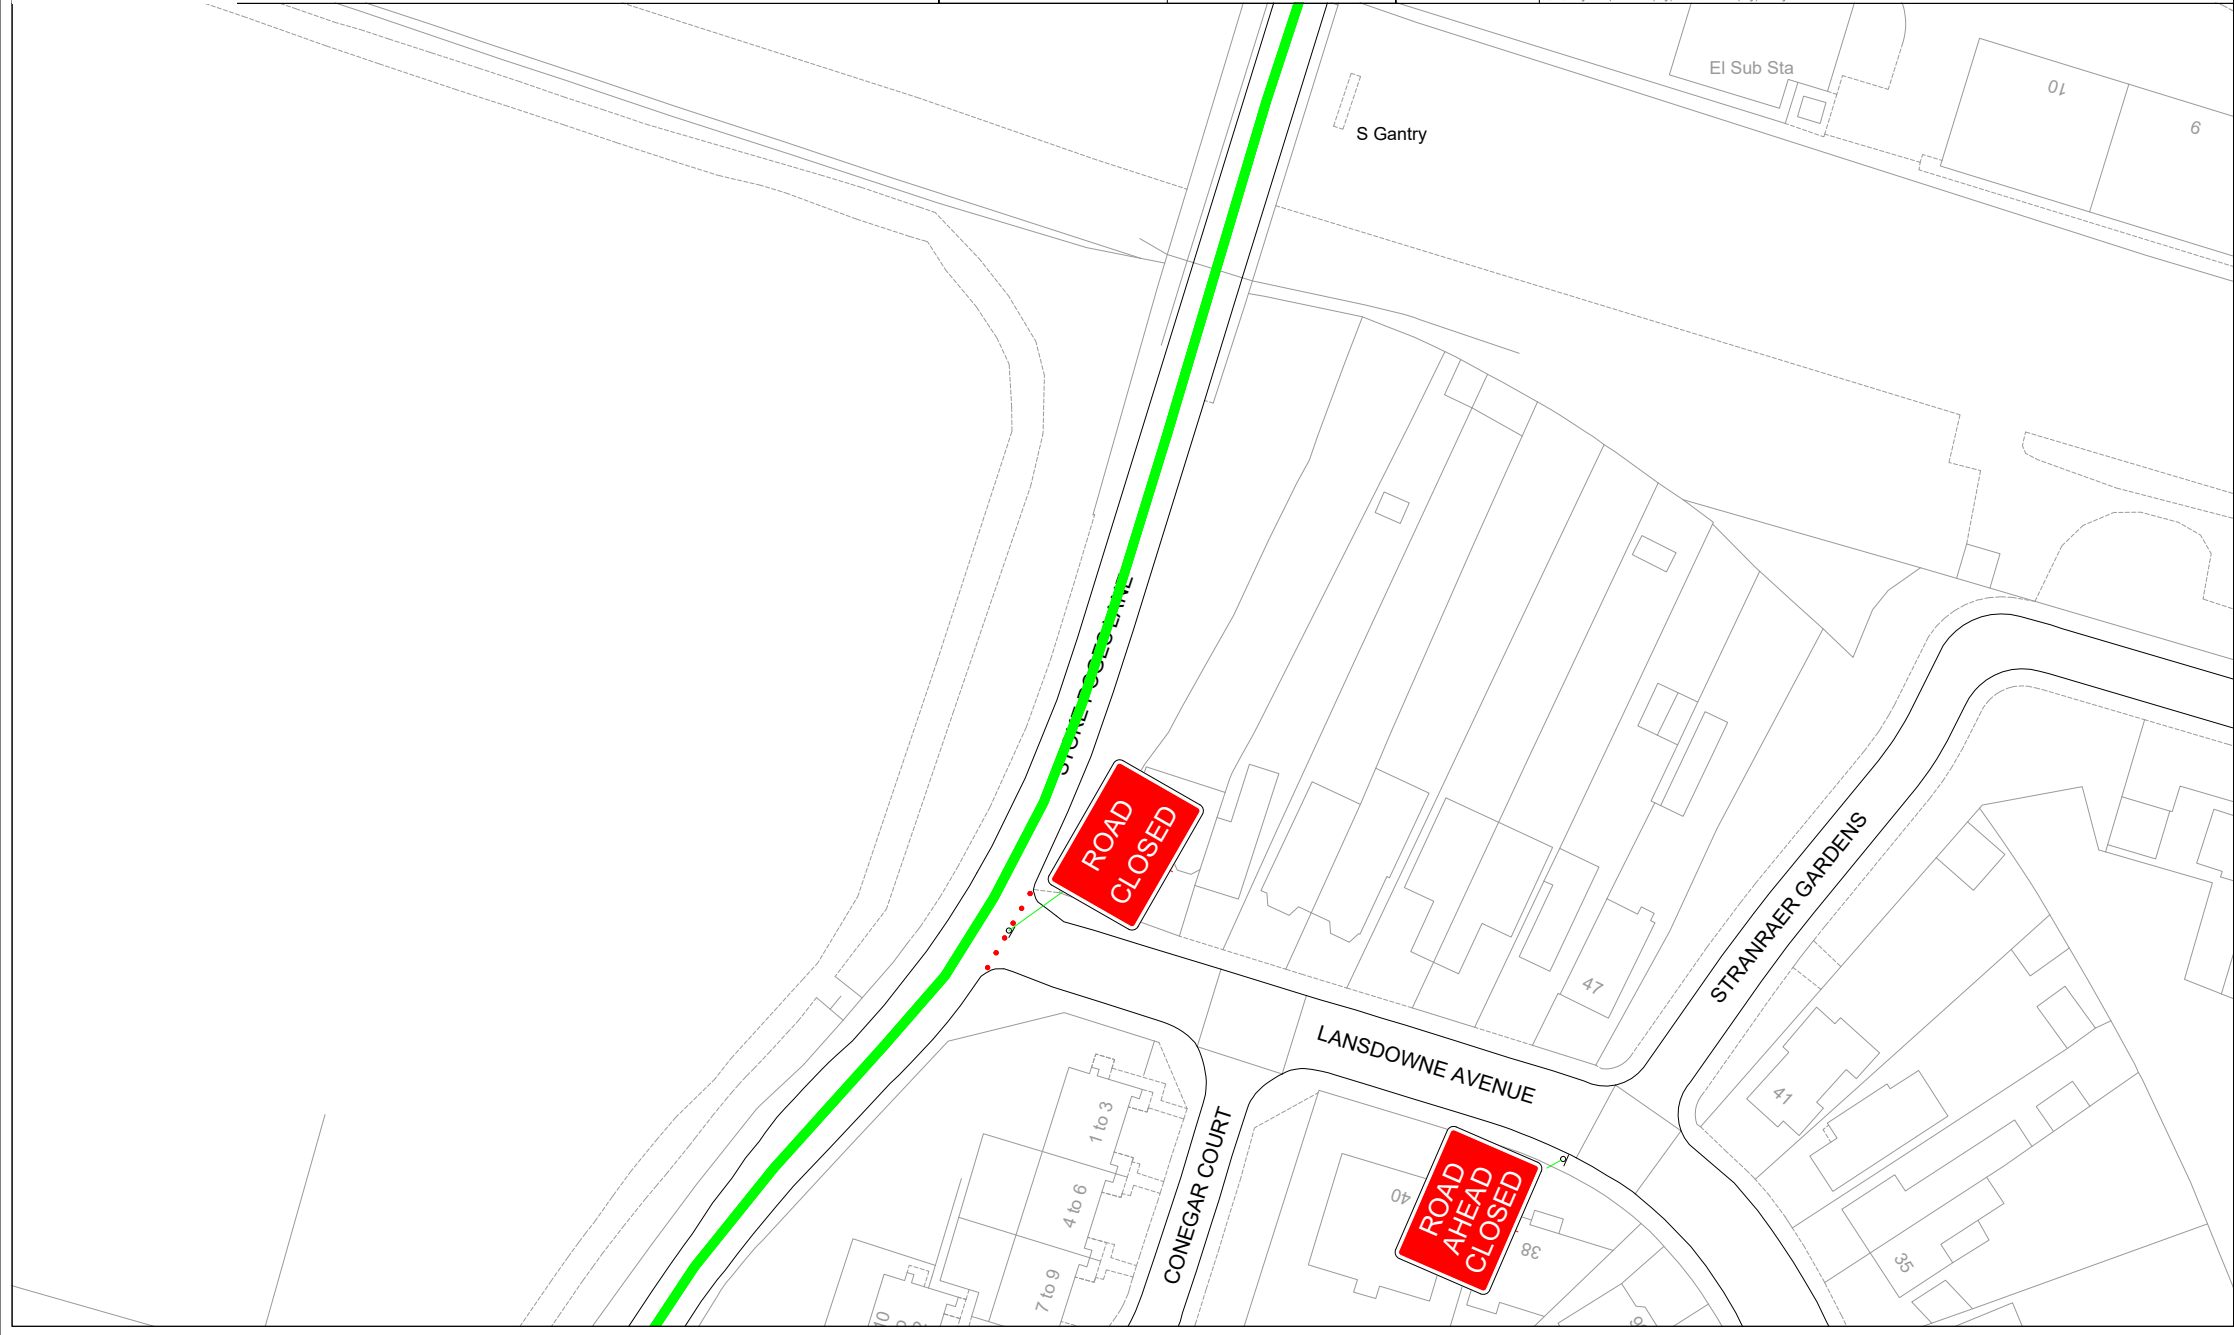



EVENT

# MILAD PROCESSION - SLOUGH

VERSION

VERSION - 1

DRAWN BY

J.HUGHES

VERSION DATE

27.11.23

CHECKED BY


R.SWEETMAN



DRAWING TITLE

## PLAN 3

© J. Hughes Design Ltd Milad Procession (Slough) CAD Map Procession (Slough) - Plan 3.dwg

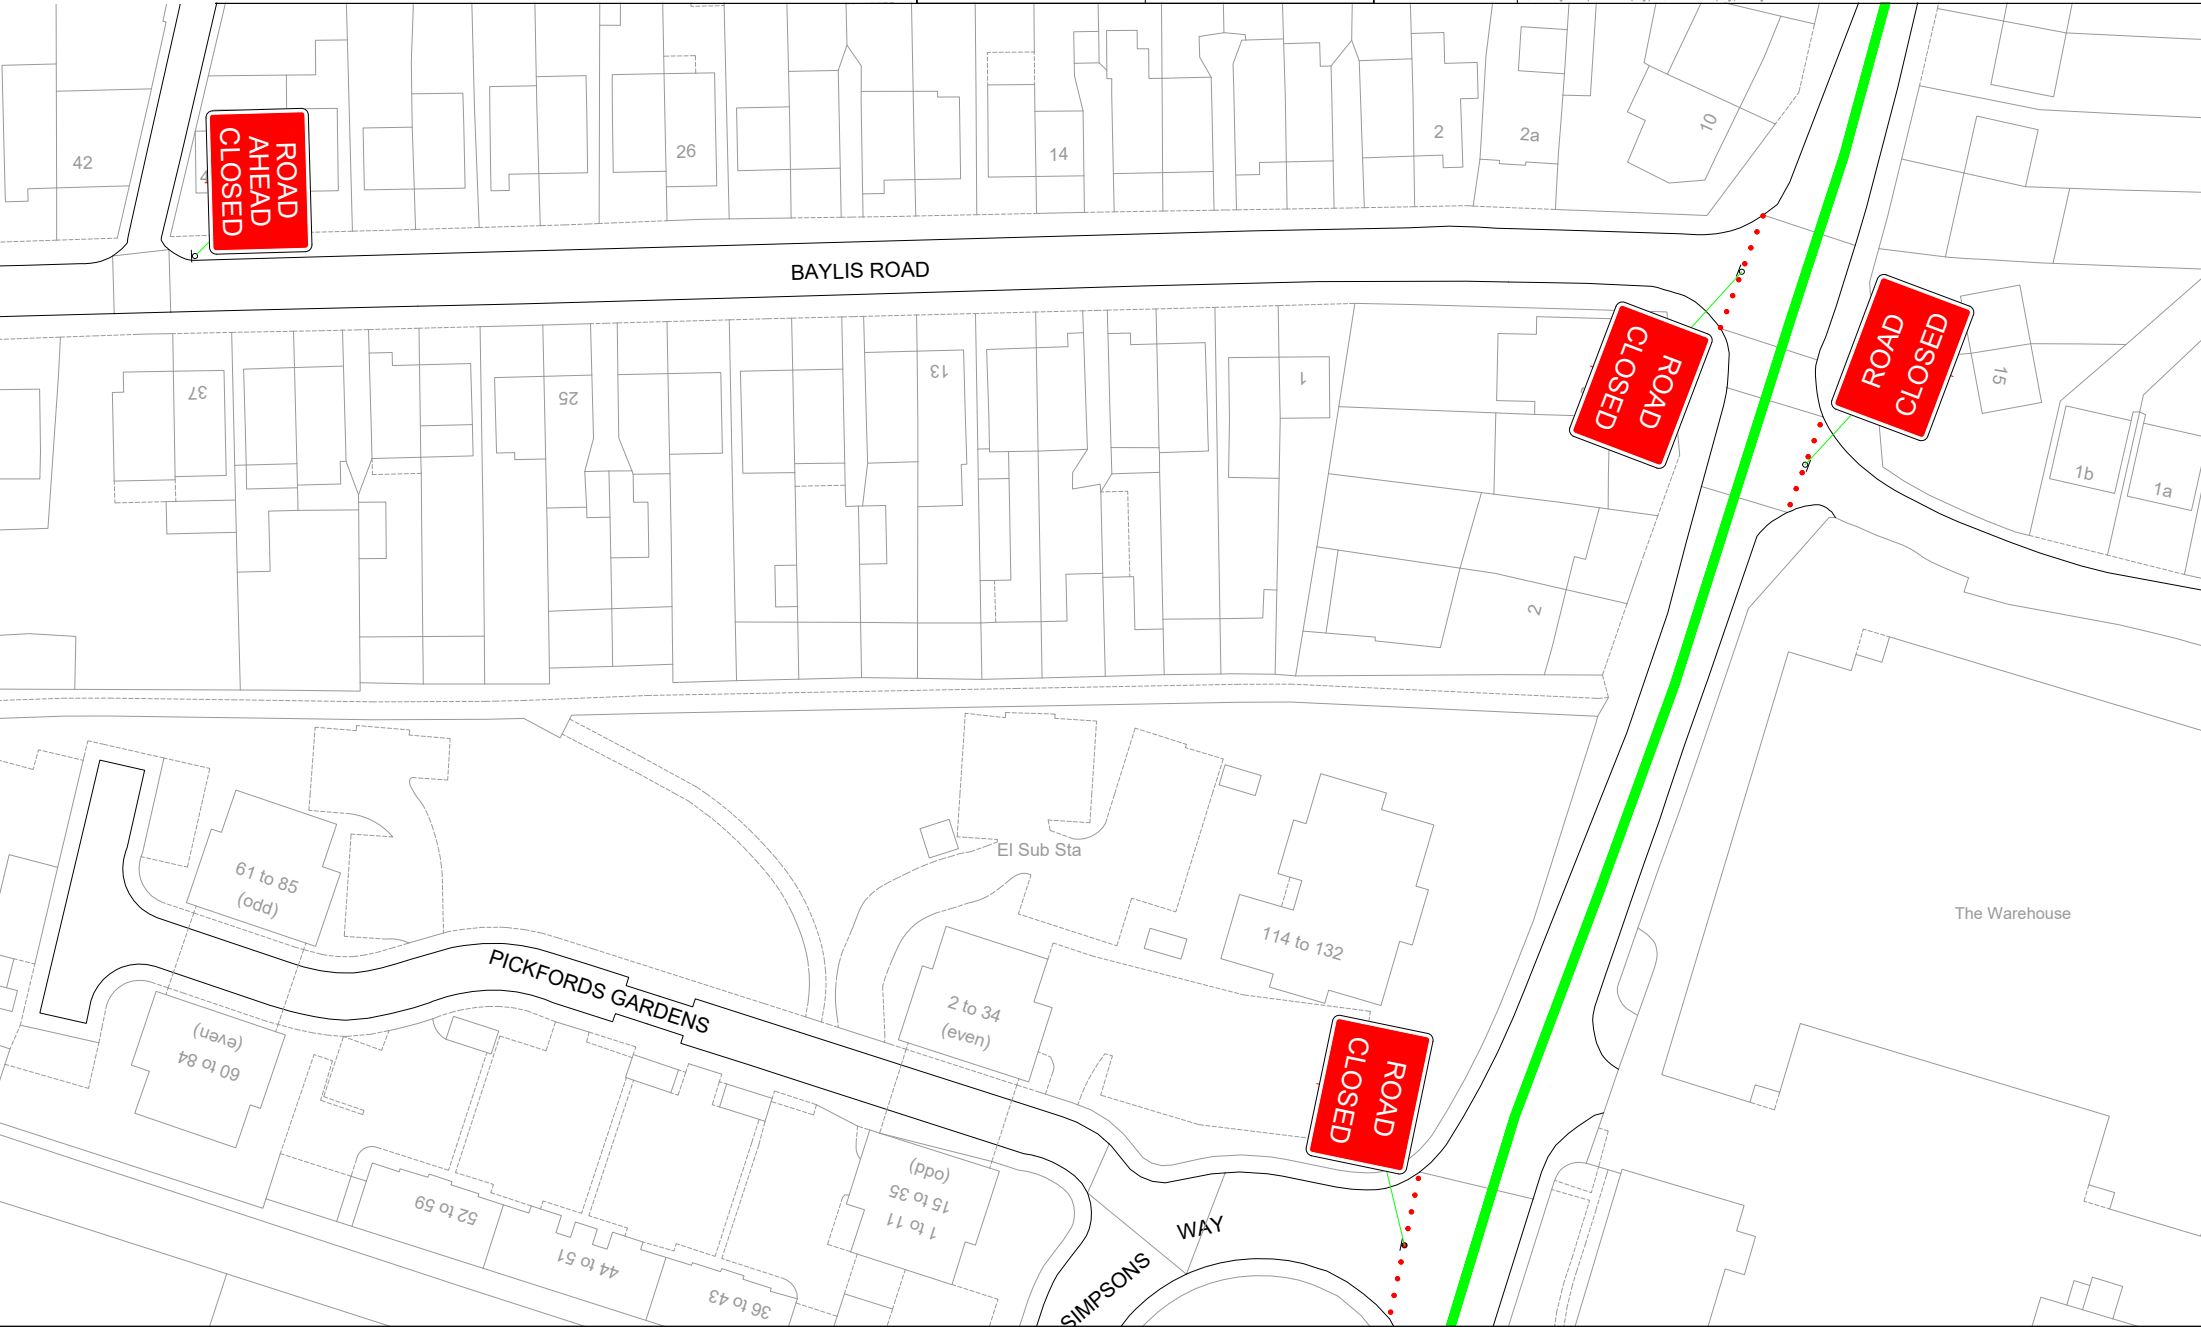



EVENT

# MILAD PROCESSION - SLOUGH

VERSION

VERSION - 1

DRAWN BY

J.HUGHES

VERSION DATE

27.11.23

CHECKED BY


R.SWEETMAN



DRAWING TITLE

## PLAN 4

C:\Users\J.Hughes\Desktop\Milad Procession (Slough)\BricsCAD\Milad Procession (Slough) - Plan 4.dwg

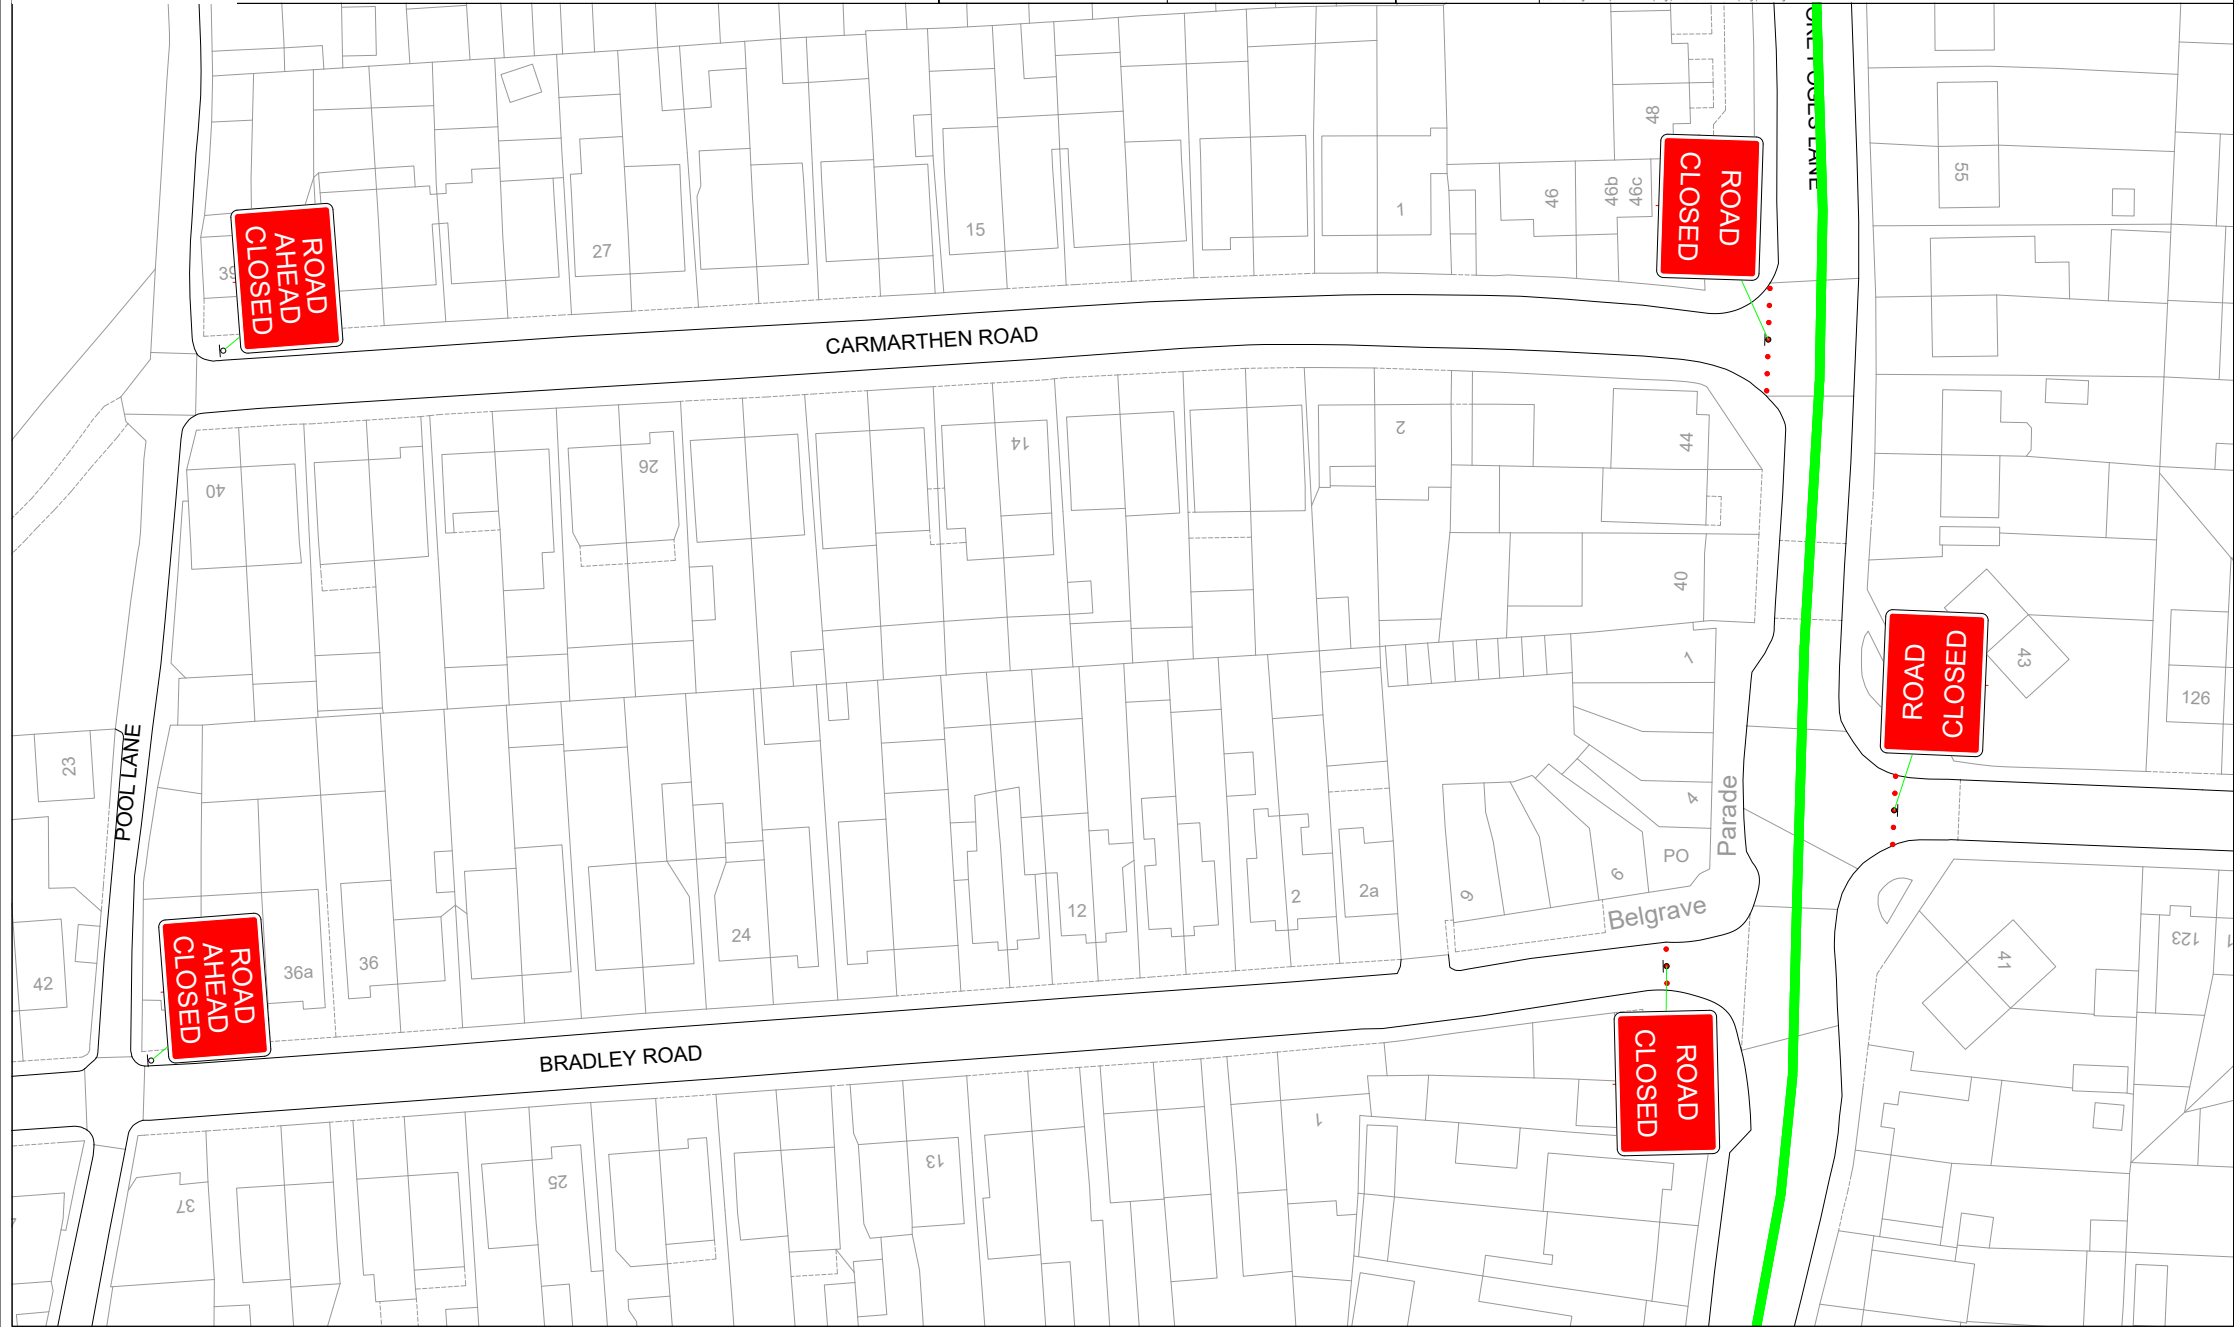



EVENT

# MILAD PROCESSION - SLOUGH

VERSION

VERSION - 1

DRAWN BY

J.HUGHES

VERSION DATE

27.11.23

CHECKED BY


R.SWEETMAN



DRAWING TITLE

# PLAN 5

C:\Users\J.Hughes\Desktop\Milad Procession (Slough)\BentCAD\Milad Procession (Slough) - Plan.dwg

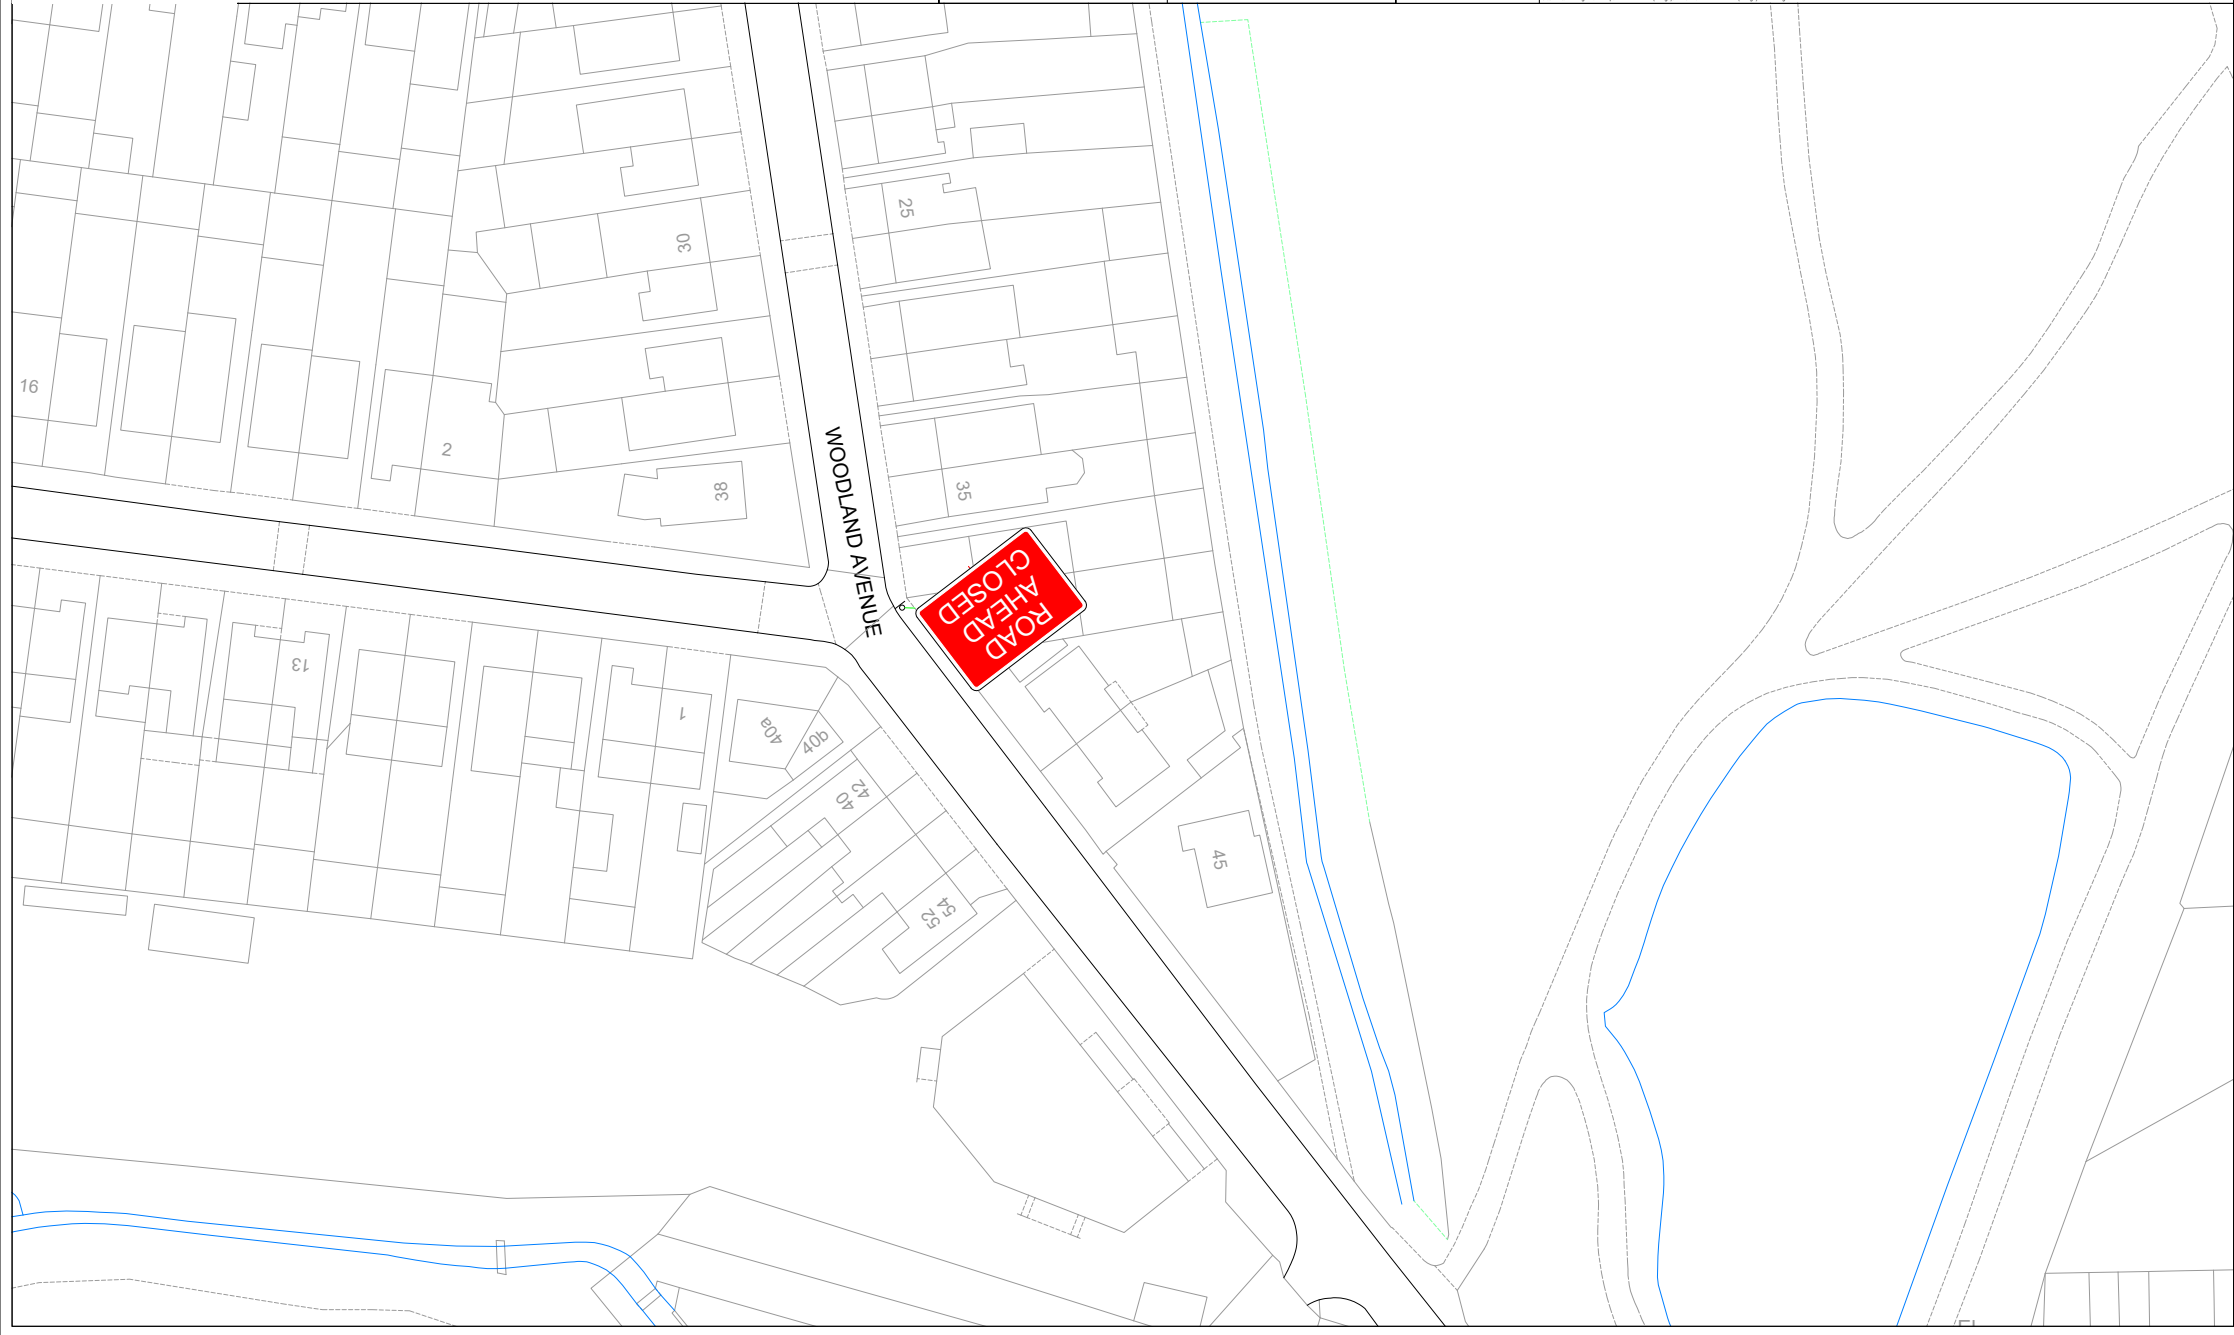



EVENT

# MILAD PROCESSION - SLOUGH

VERSION

VERSION - 1

DRAWN BY

J.HUGHES

VERSION DATE

27.11.23

CHECKED BY


R.SWEETMAN



DRAWING TITLE

# PLAN 6

C:\Users\J.Hughes\Desktop\Milad Procession (Slough)\BROCAD\Milad Procession (Slough) - Plan 6.dwg

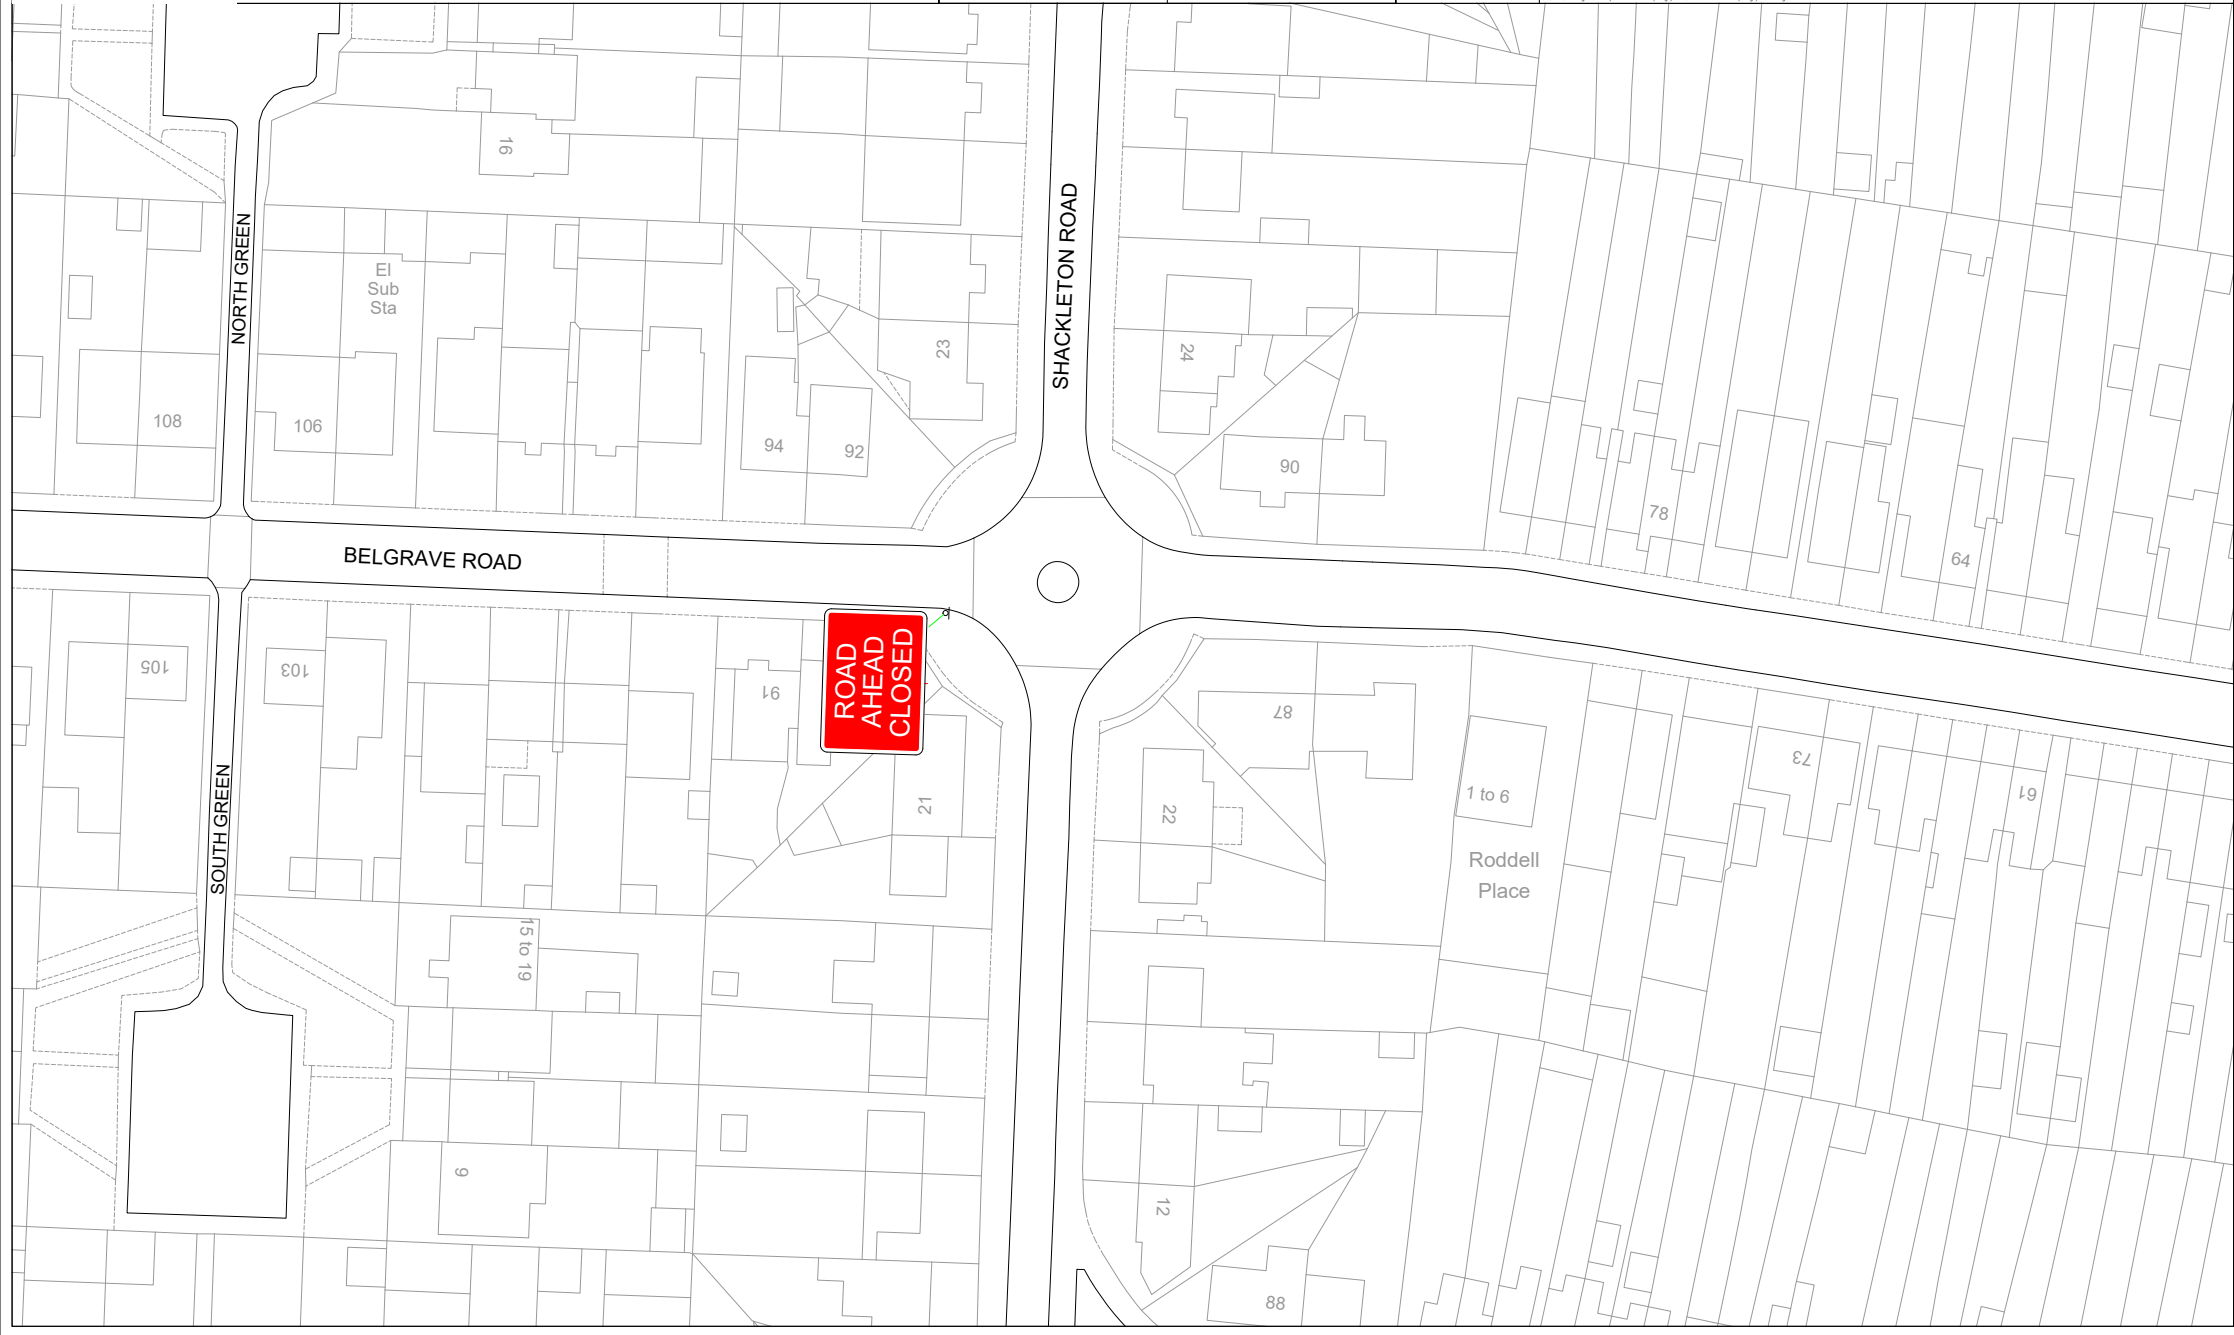



EVENT

# MILAD PROCESSION - SLOUGH

VERSION

VERSION - 1

DRAWN BY

J.HUGHES

VERSION DATE

27.11.23

CHECKED BY

R.SWEETMAN



DRAWING TITLE

# PLAN 7







EVENT

# MILAD PROCESSION - SLOUGH

VERSION

VERSION - 1

DRAWN BY

J.HUGHES

VERSION DATE

27.11.23

CHECKED BY


R.SWEETMAN



DRAWING TITLE

# PLAN 8A

© Crown Copyright and Database Right (Map Data) Ordnance Survey 100025161

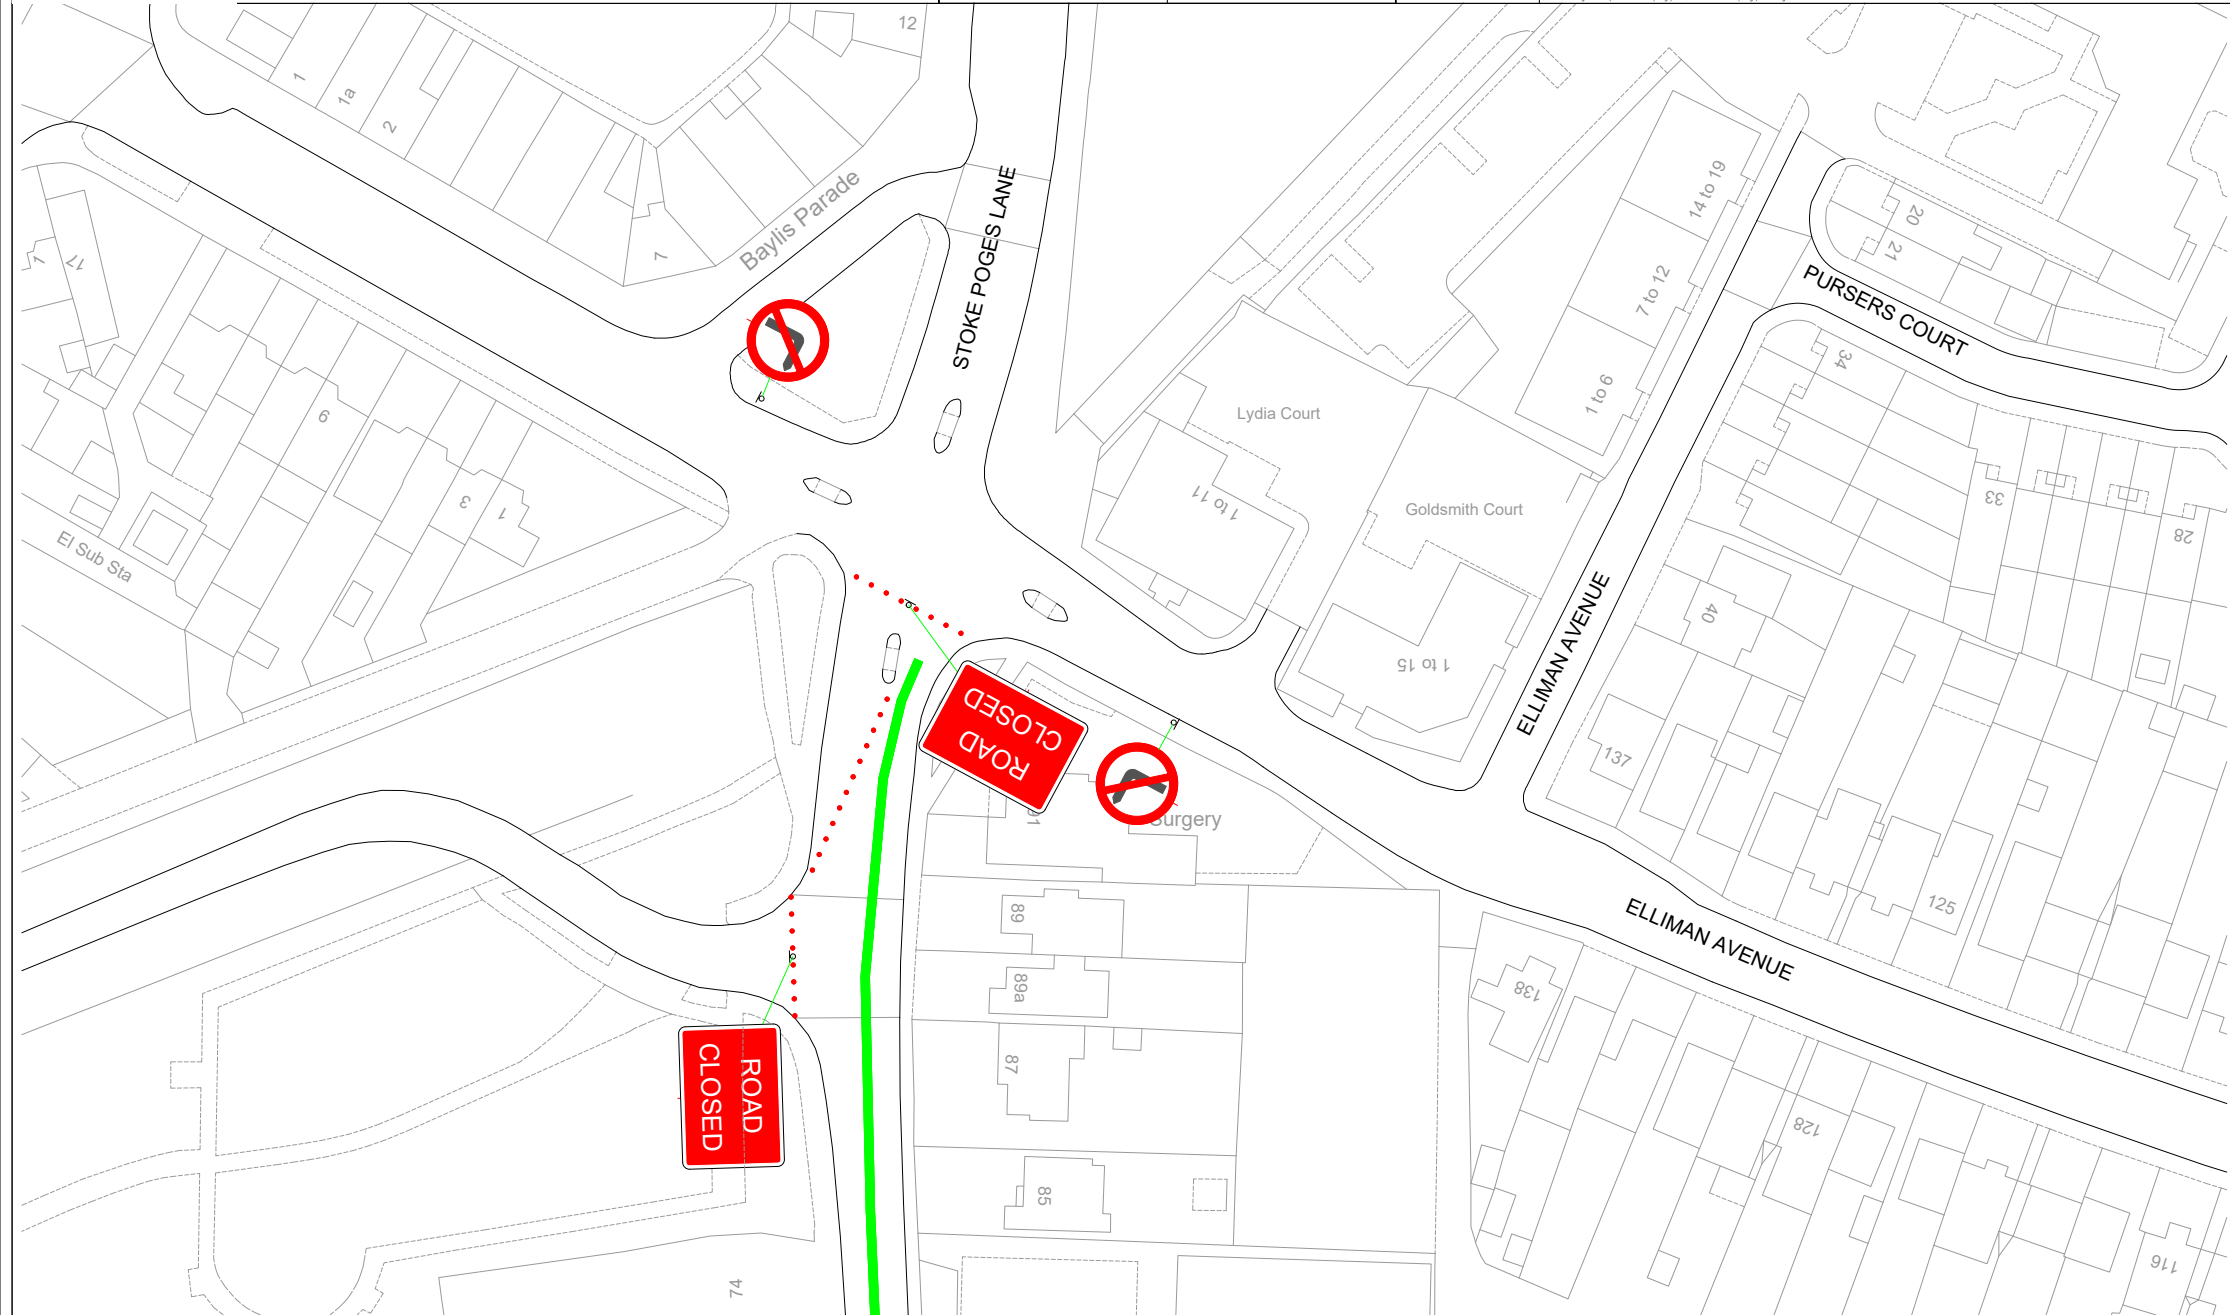



EVENT

# MILAD PROCESSION - SLOUGH

VERSION

VERSION - 1

DRAWN BY

J.HUGHES

VERSION DATE

27.11.23

CHECKED BY


R.SWEETMAN



DRAWING TITLE

# PLAN 8B

© J. Hughes Design Ltd Milad Procession (Slough) Road Closure Plan (Slough) - Plan 8B

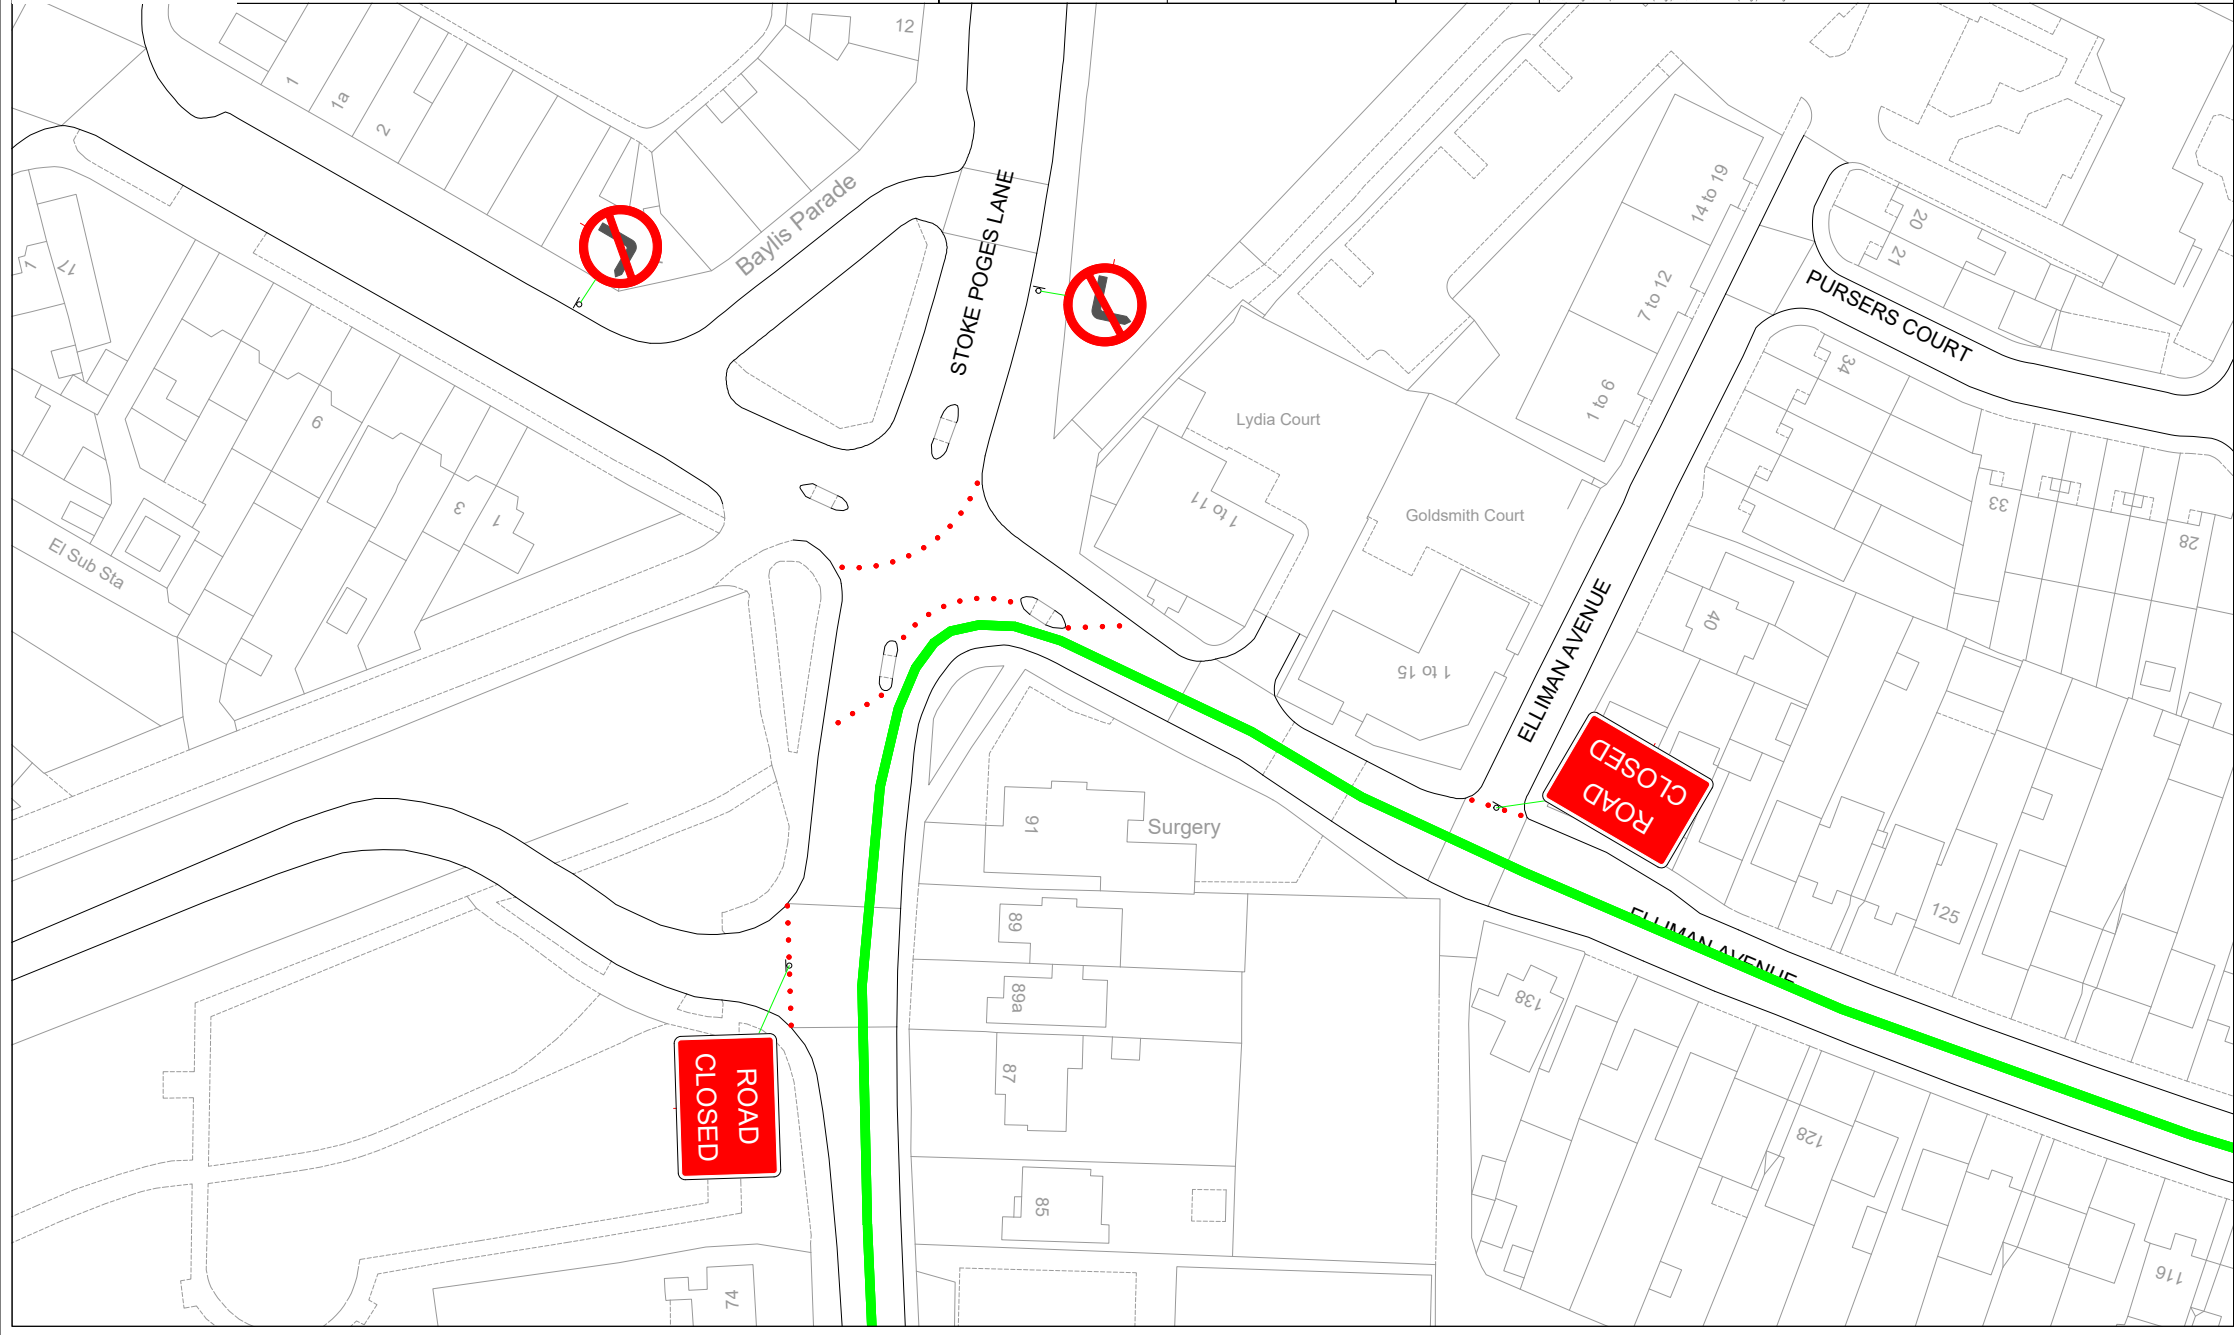



EVENT

# MILAD PROCESSION - SLOUGH

VERSION

VERSION - 1

DRAWN BY

J.HUGHES

VERSION DATE

27.11.23

CHECKED BY


R.SWEETMAN



DRAWING TITLE

# PLAN 8C

© J. Hughes, J. Hughes Design & Map Processors (SloUGH) Ltd. All Rights Reserved.

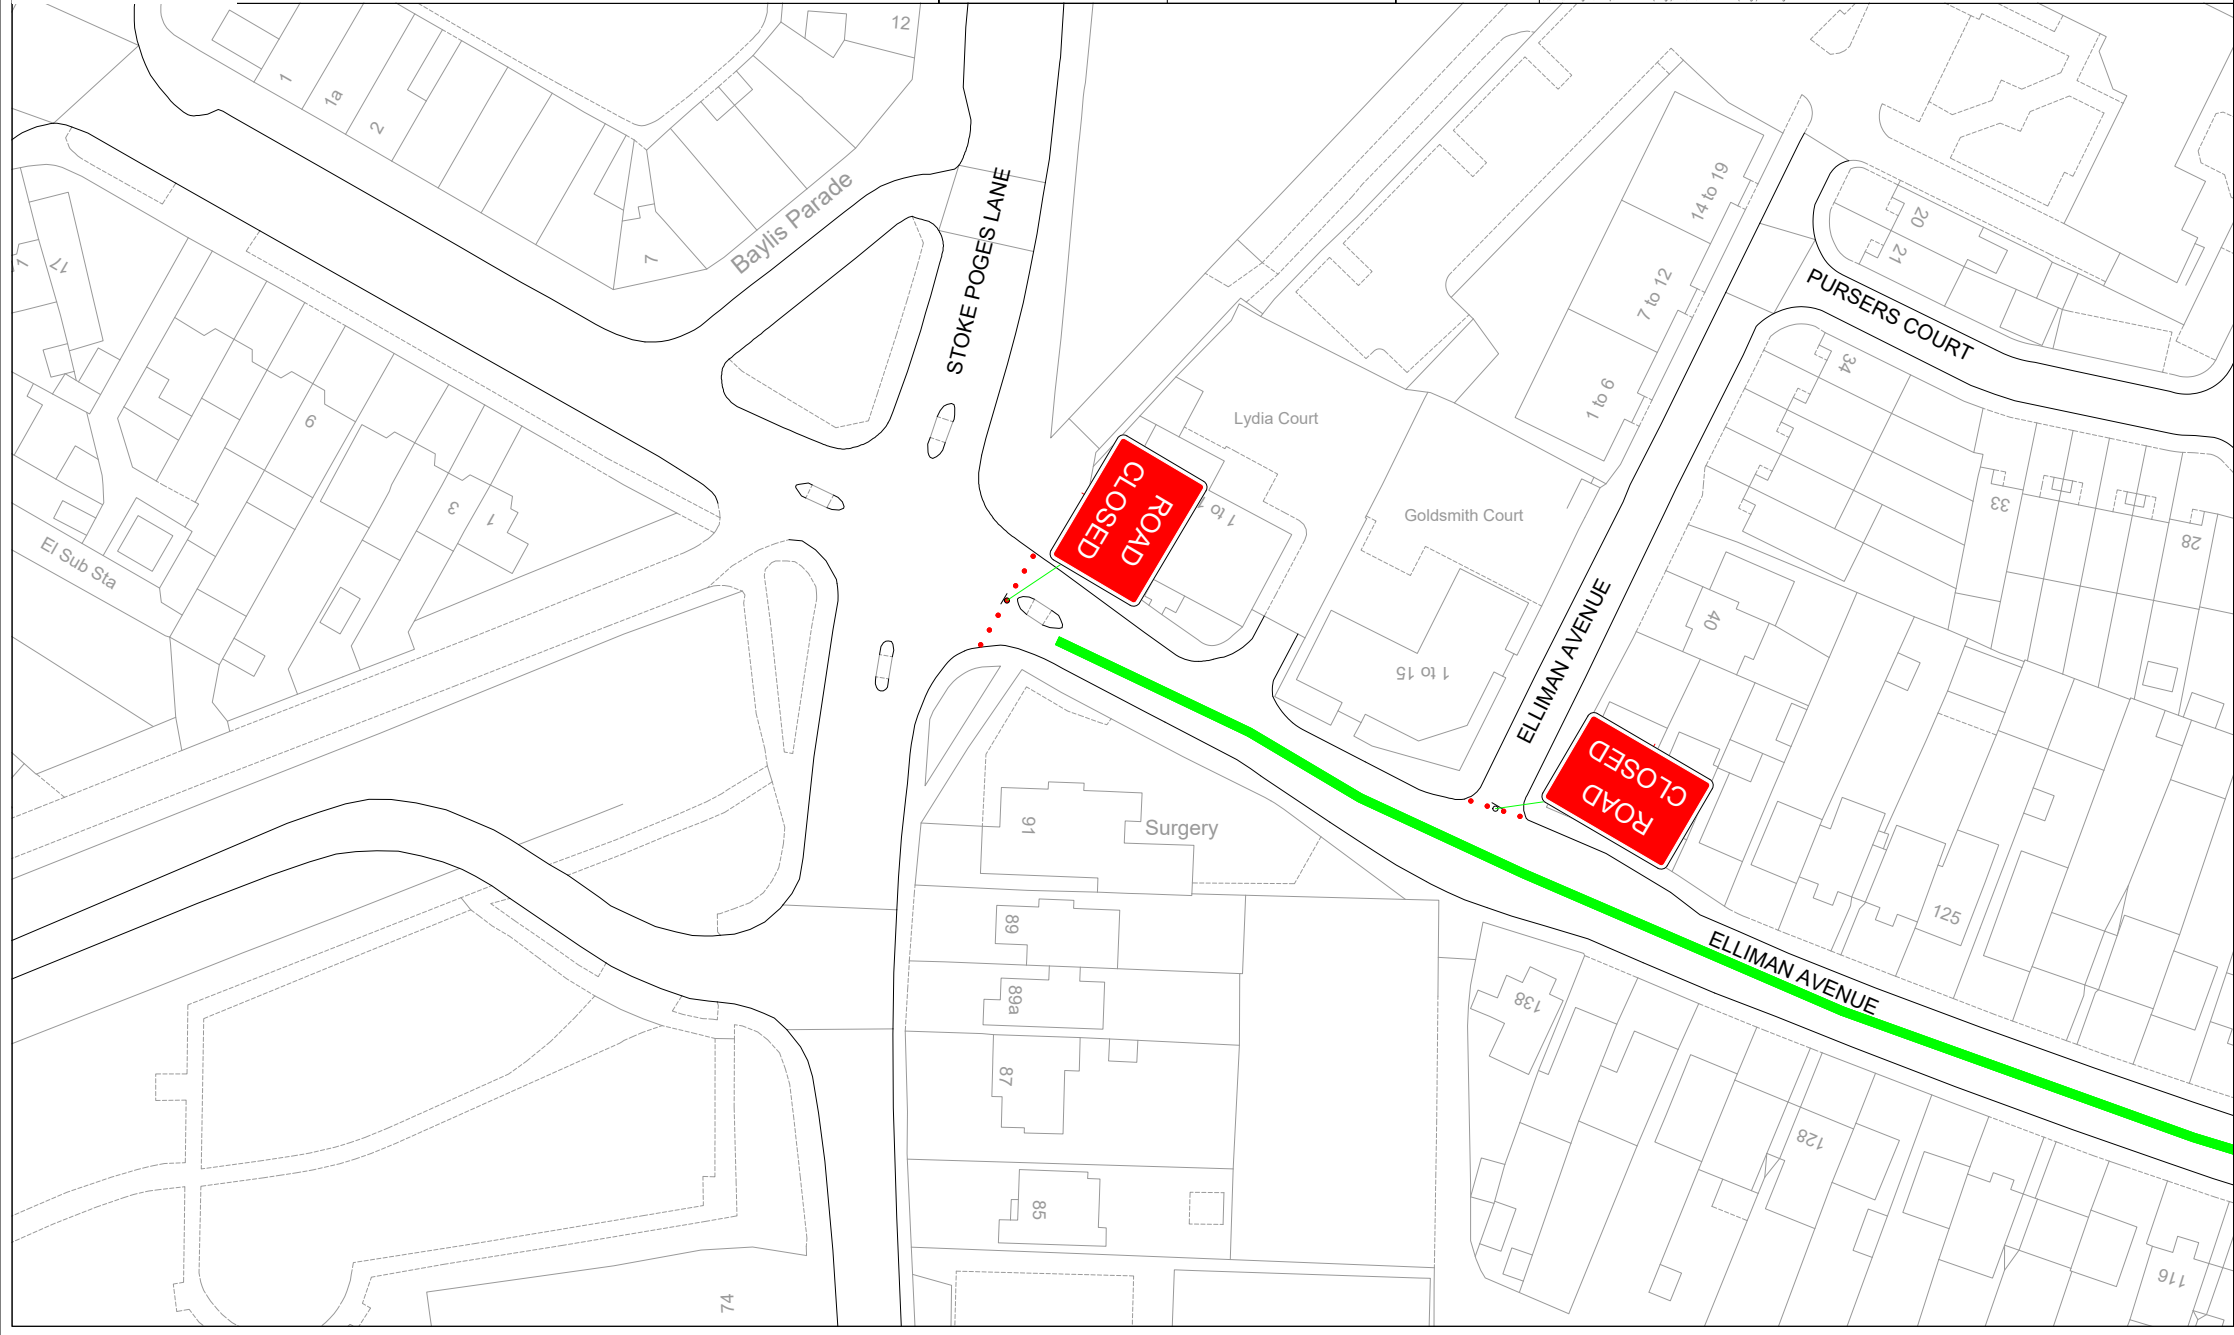



EVENT

# MILAD PROCESSION - SLOUGH

VERSION

VERSION - 1

DRAWN BY

J.HUGHES

VERSION DATE

27.11.23

CHECKED BY


R.SWEETMAN



DRAWING TITLE

# PLAN 9

C:\Users\J.Hughes\Desktop\Map Process (Slough)\BLOCAD\Map Process (Slough) - Plan 9.dwg

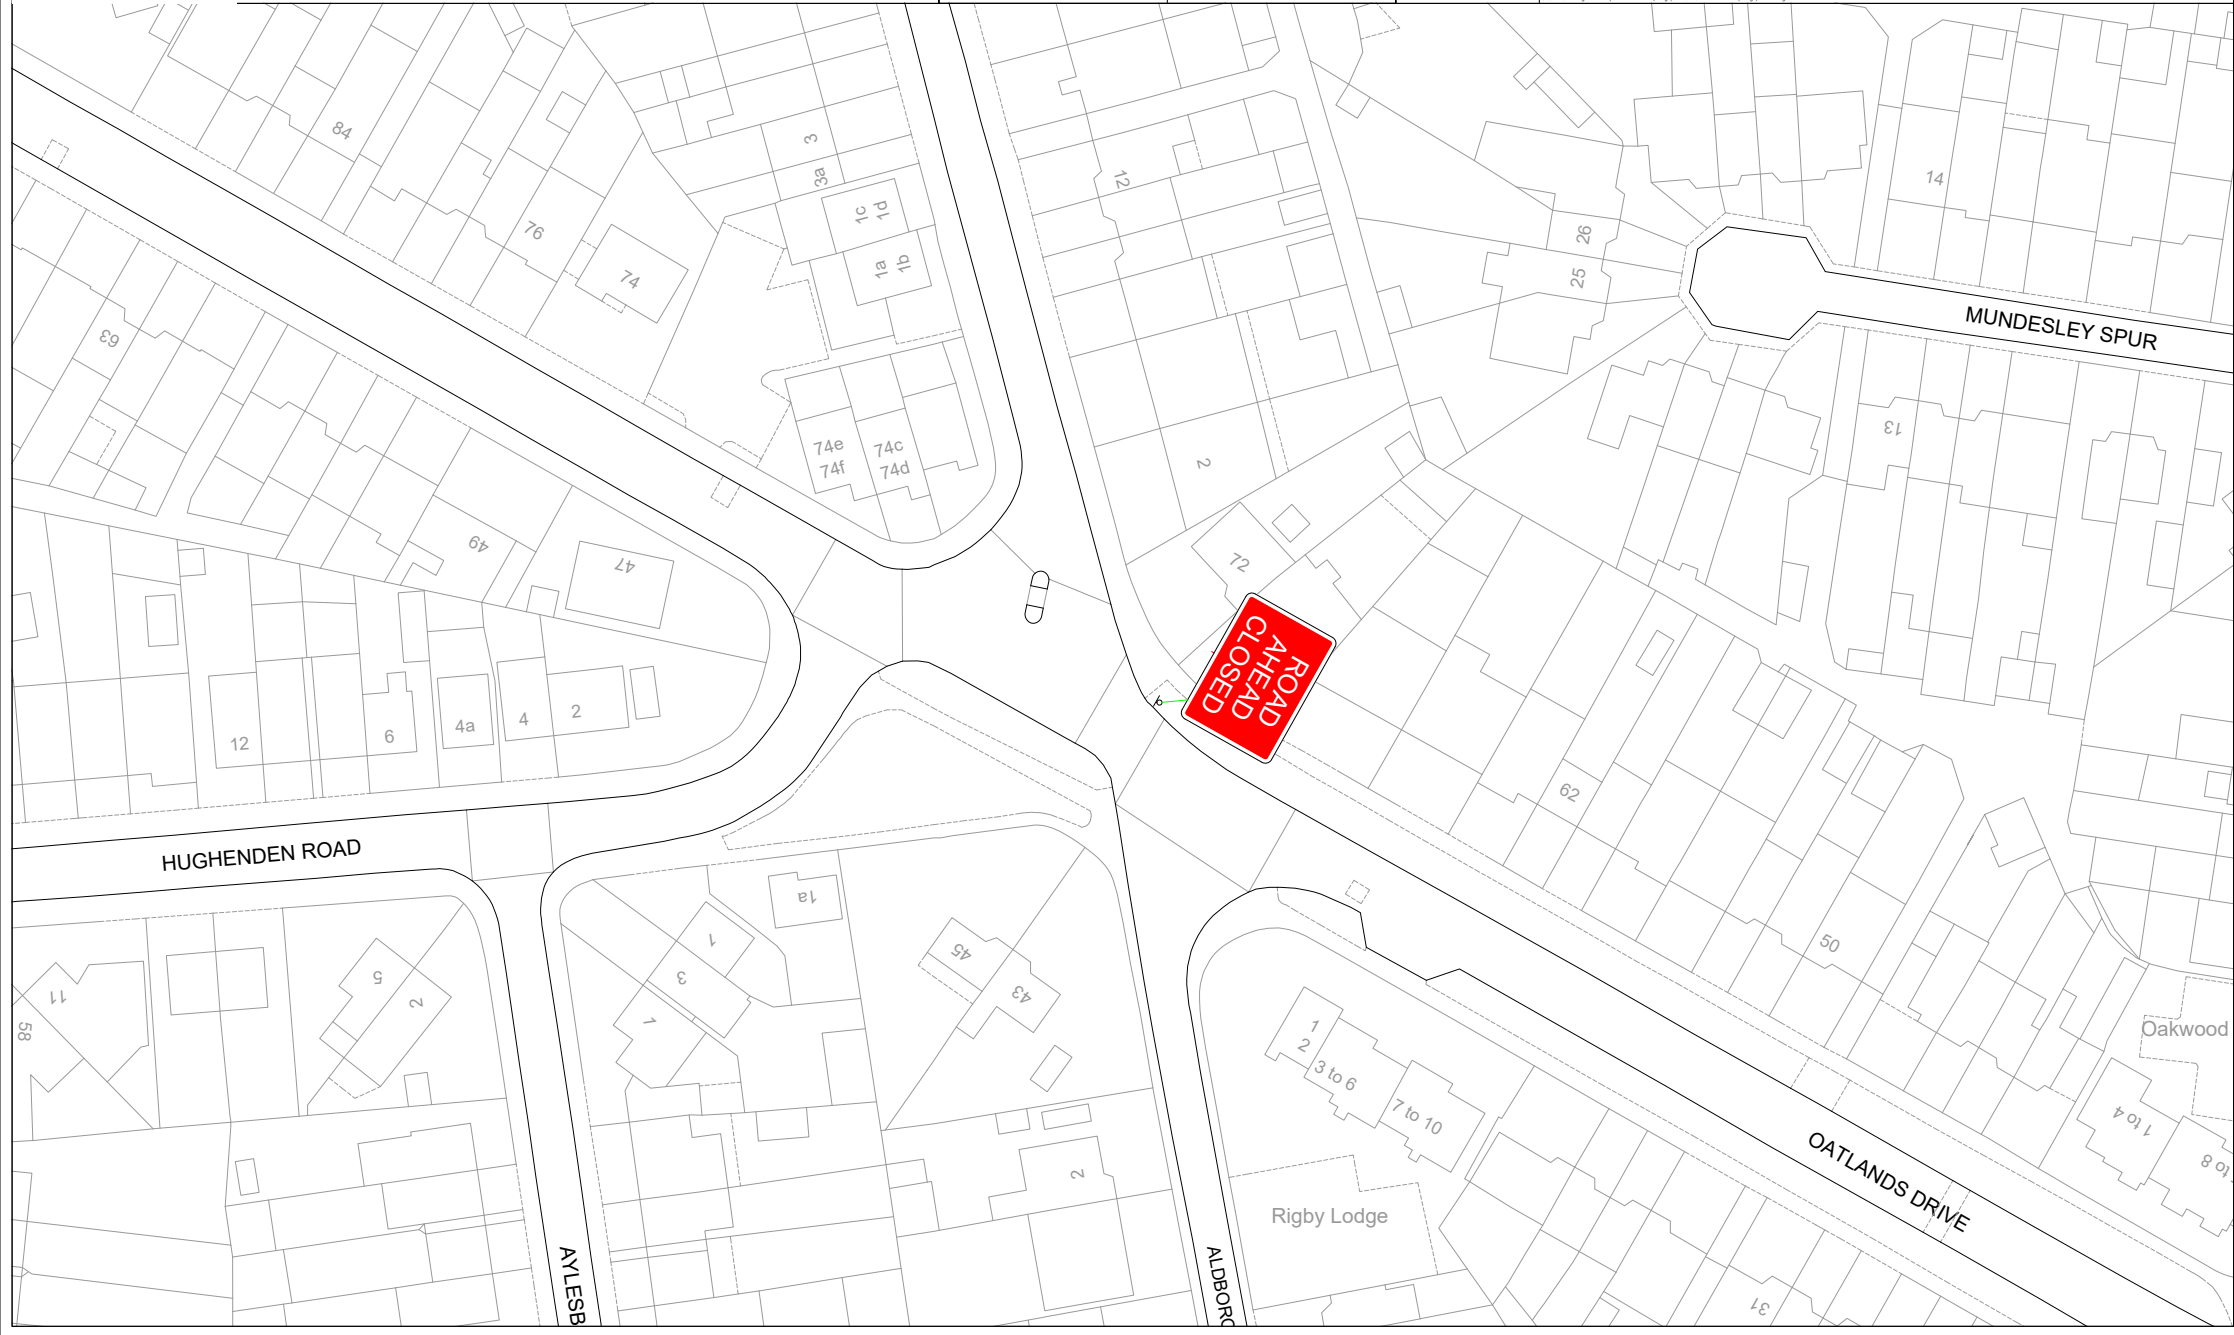



EVENT

# MILAD PROCESSION - SLOUGH

VERSION

VERSION - 1

DRAWN BY

J.HUGHES

VERSION DATE

27.11.23

CHECKED BY


R.SWEETMAN



DRAWING TITLE

# PLAN 10

C:\Users\J.Hughes\Desktop\Milad Procession (Slough)\BridCAD\Milad Procession (Slough) - Plan 10.dwg

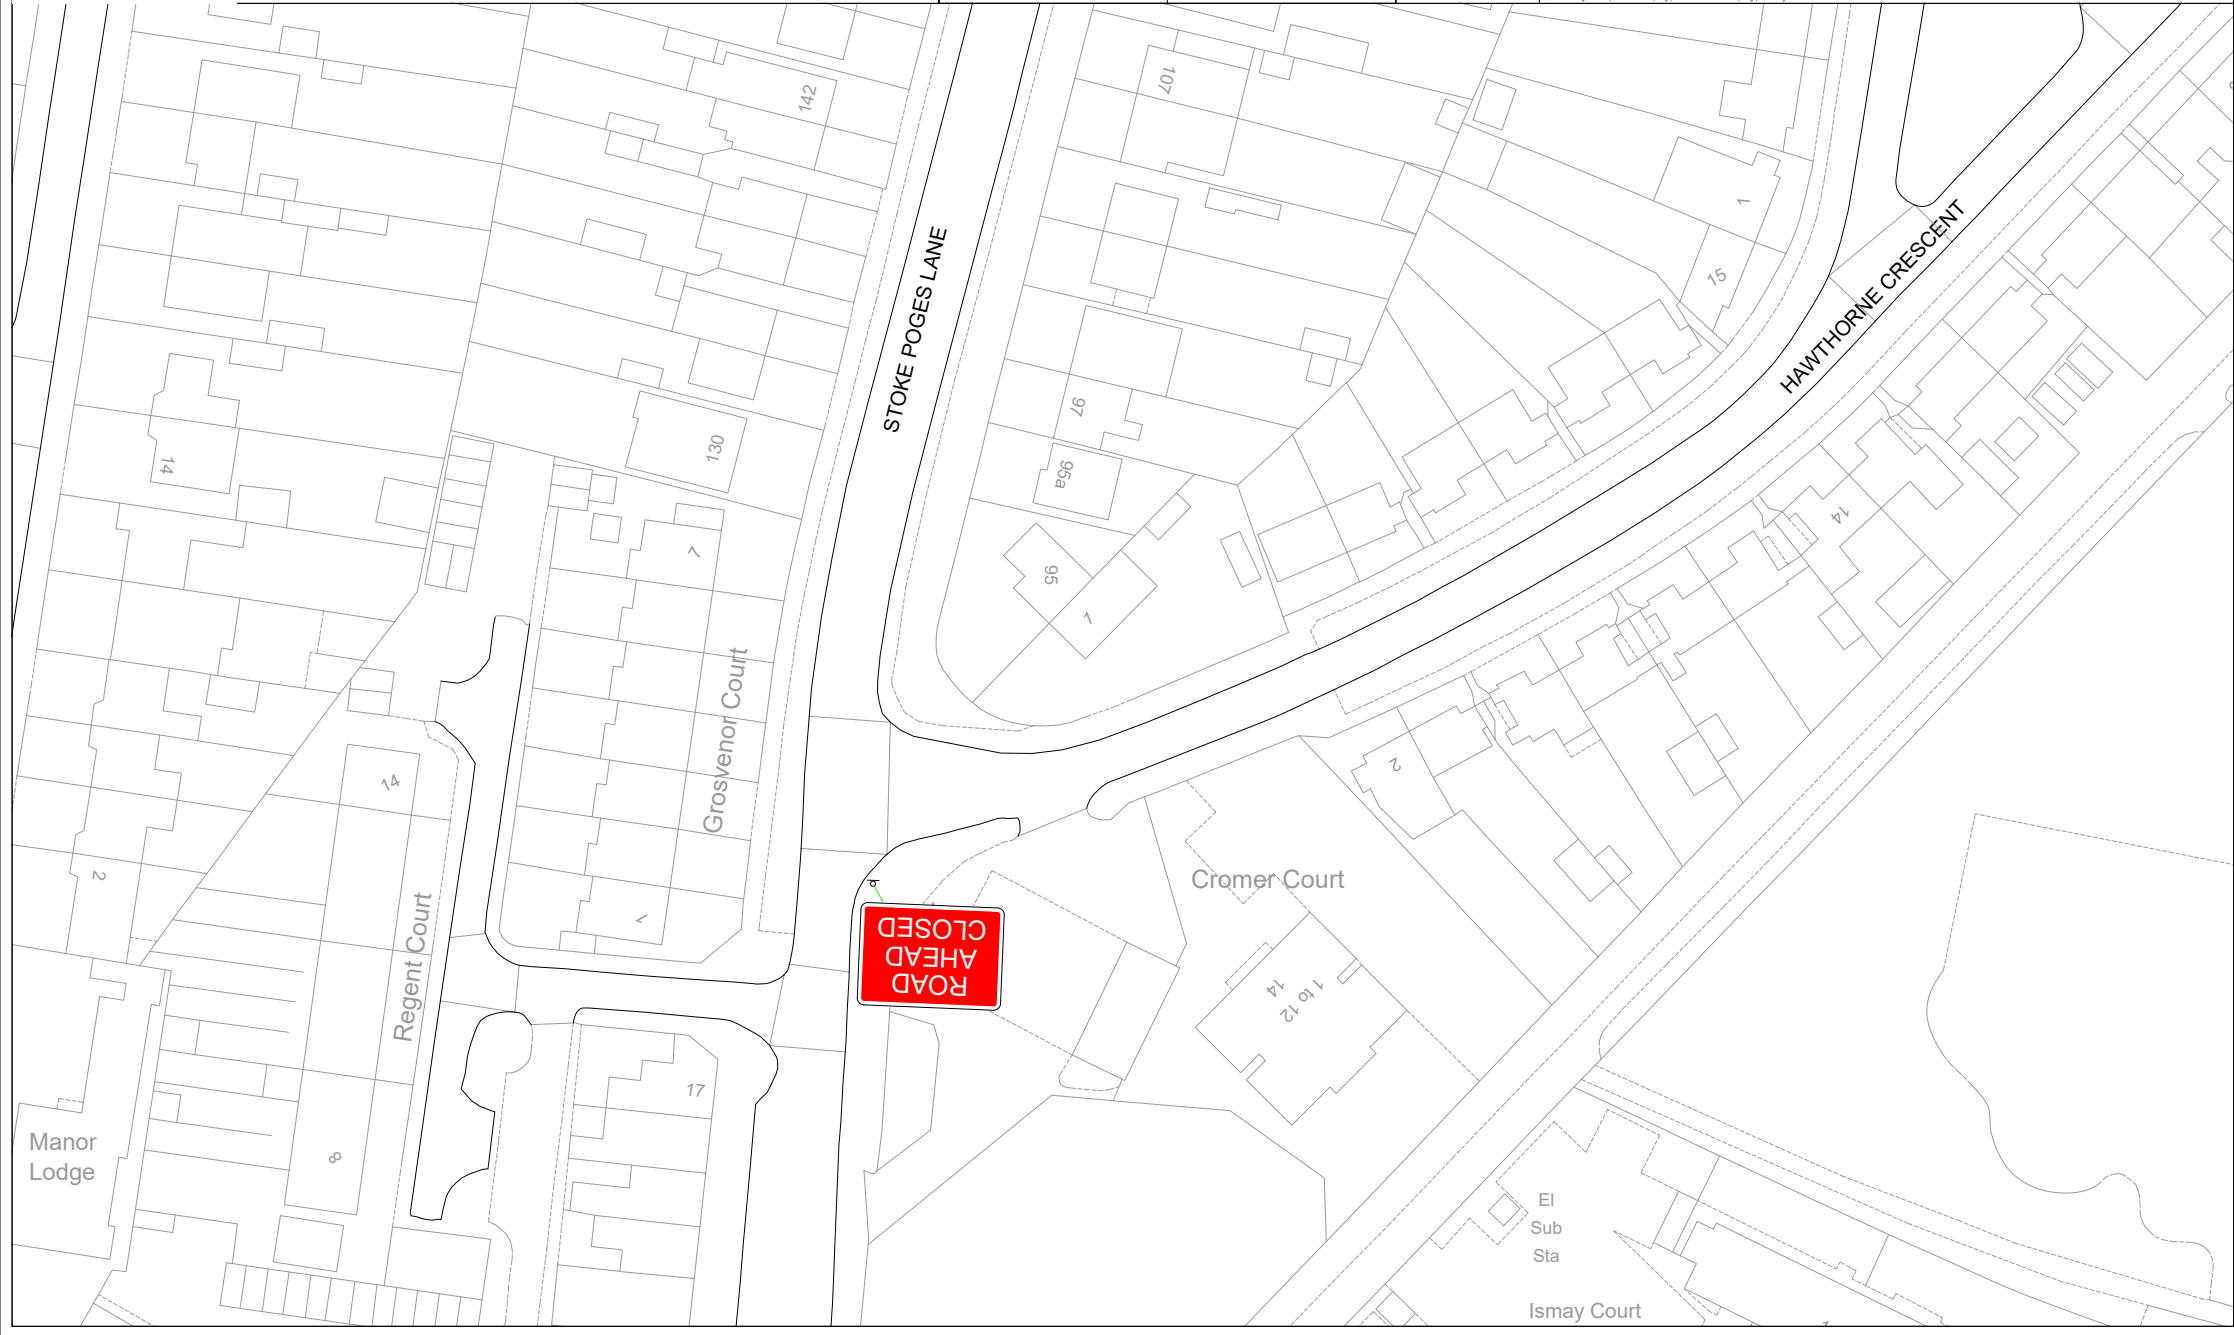



EVENT

# MILAD PROCESSION - SLOUGH

VERSION

VERSION - 1

DRAWN BY

J.HUGHES

VERSION DATE

27.11.23

CHECKED BY


R.SWEETMAN



DRAWING TITLE

# PLAN 11

C:\Users\J.Hughes\Desktop\Milad Procession (Slough)\BLOCAD\Milad Procession (Slough) - Plan 11.dwg

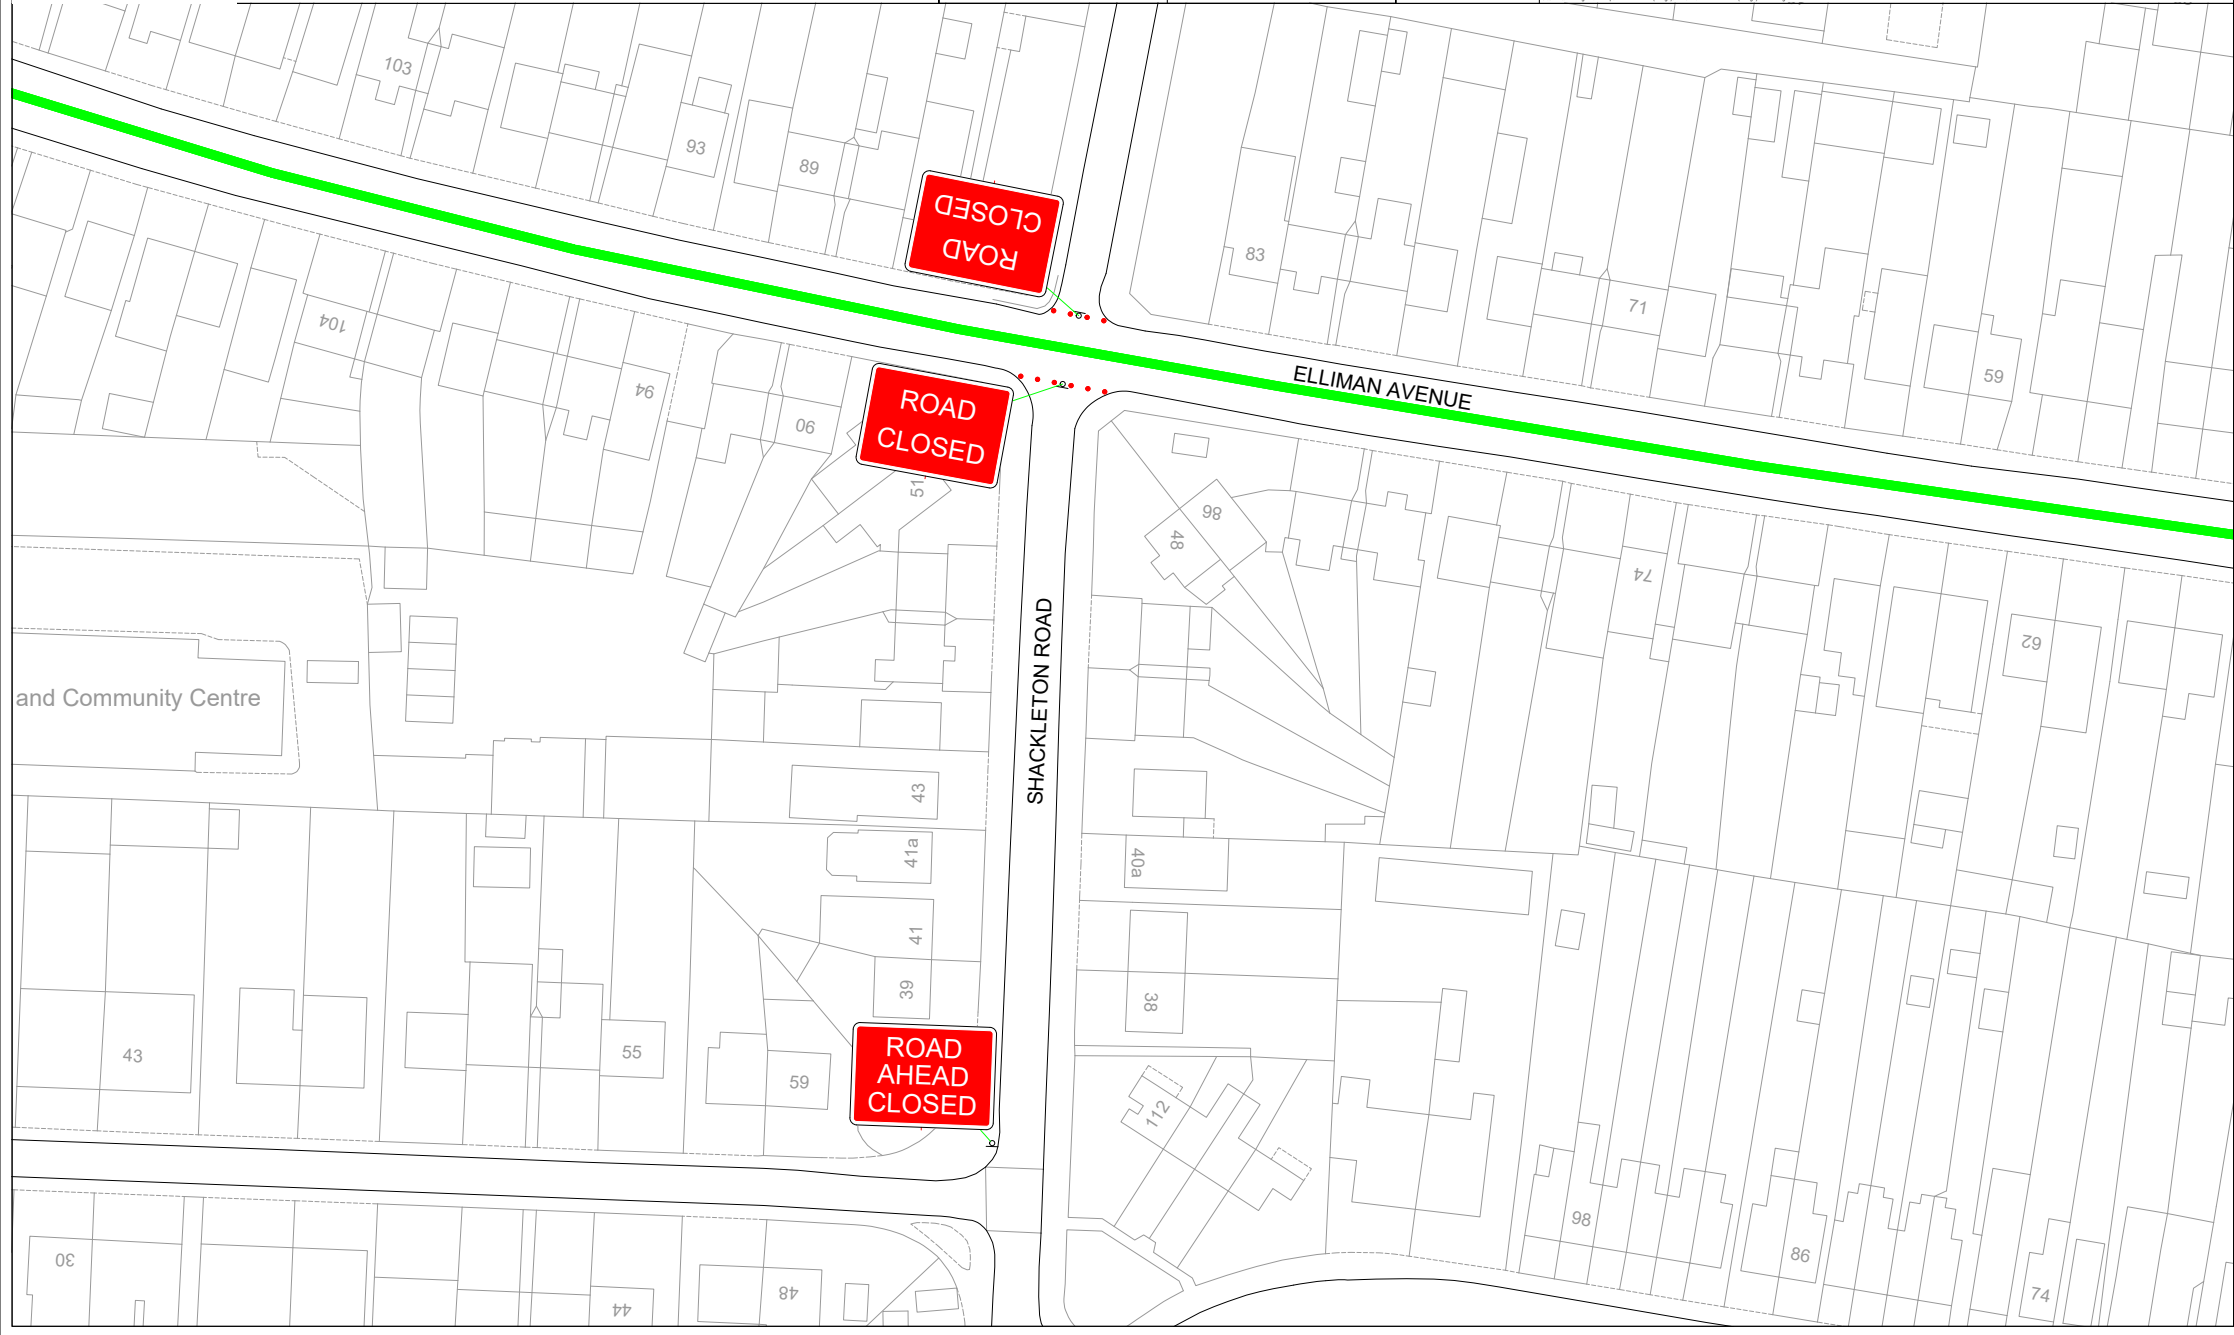



EVENT

# MILAD PROCESSION - SLOUGH

VERSION

VERSION - 1

DRAWN BY

J.HUGHES

VERSION DATE

27.11.23


CHECKED BY

R.SWEETMAN



DRAWING TITLE

## PLAN 12A

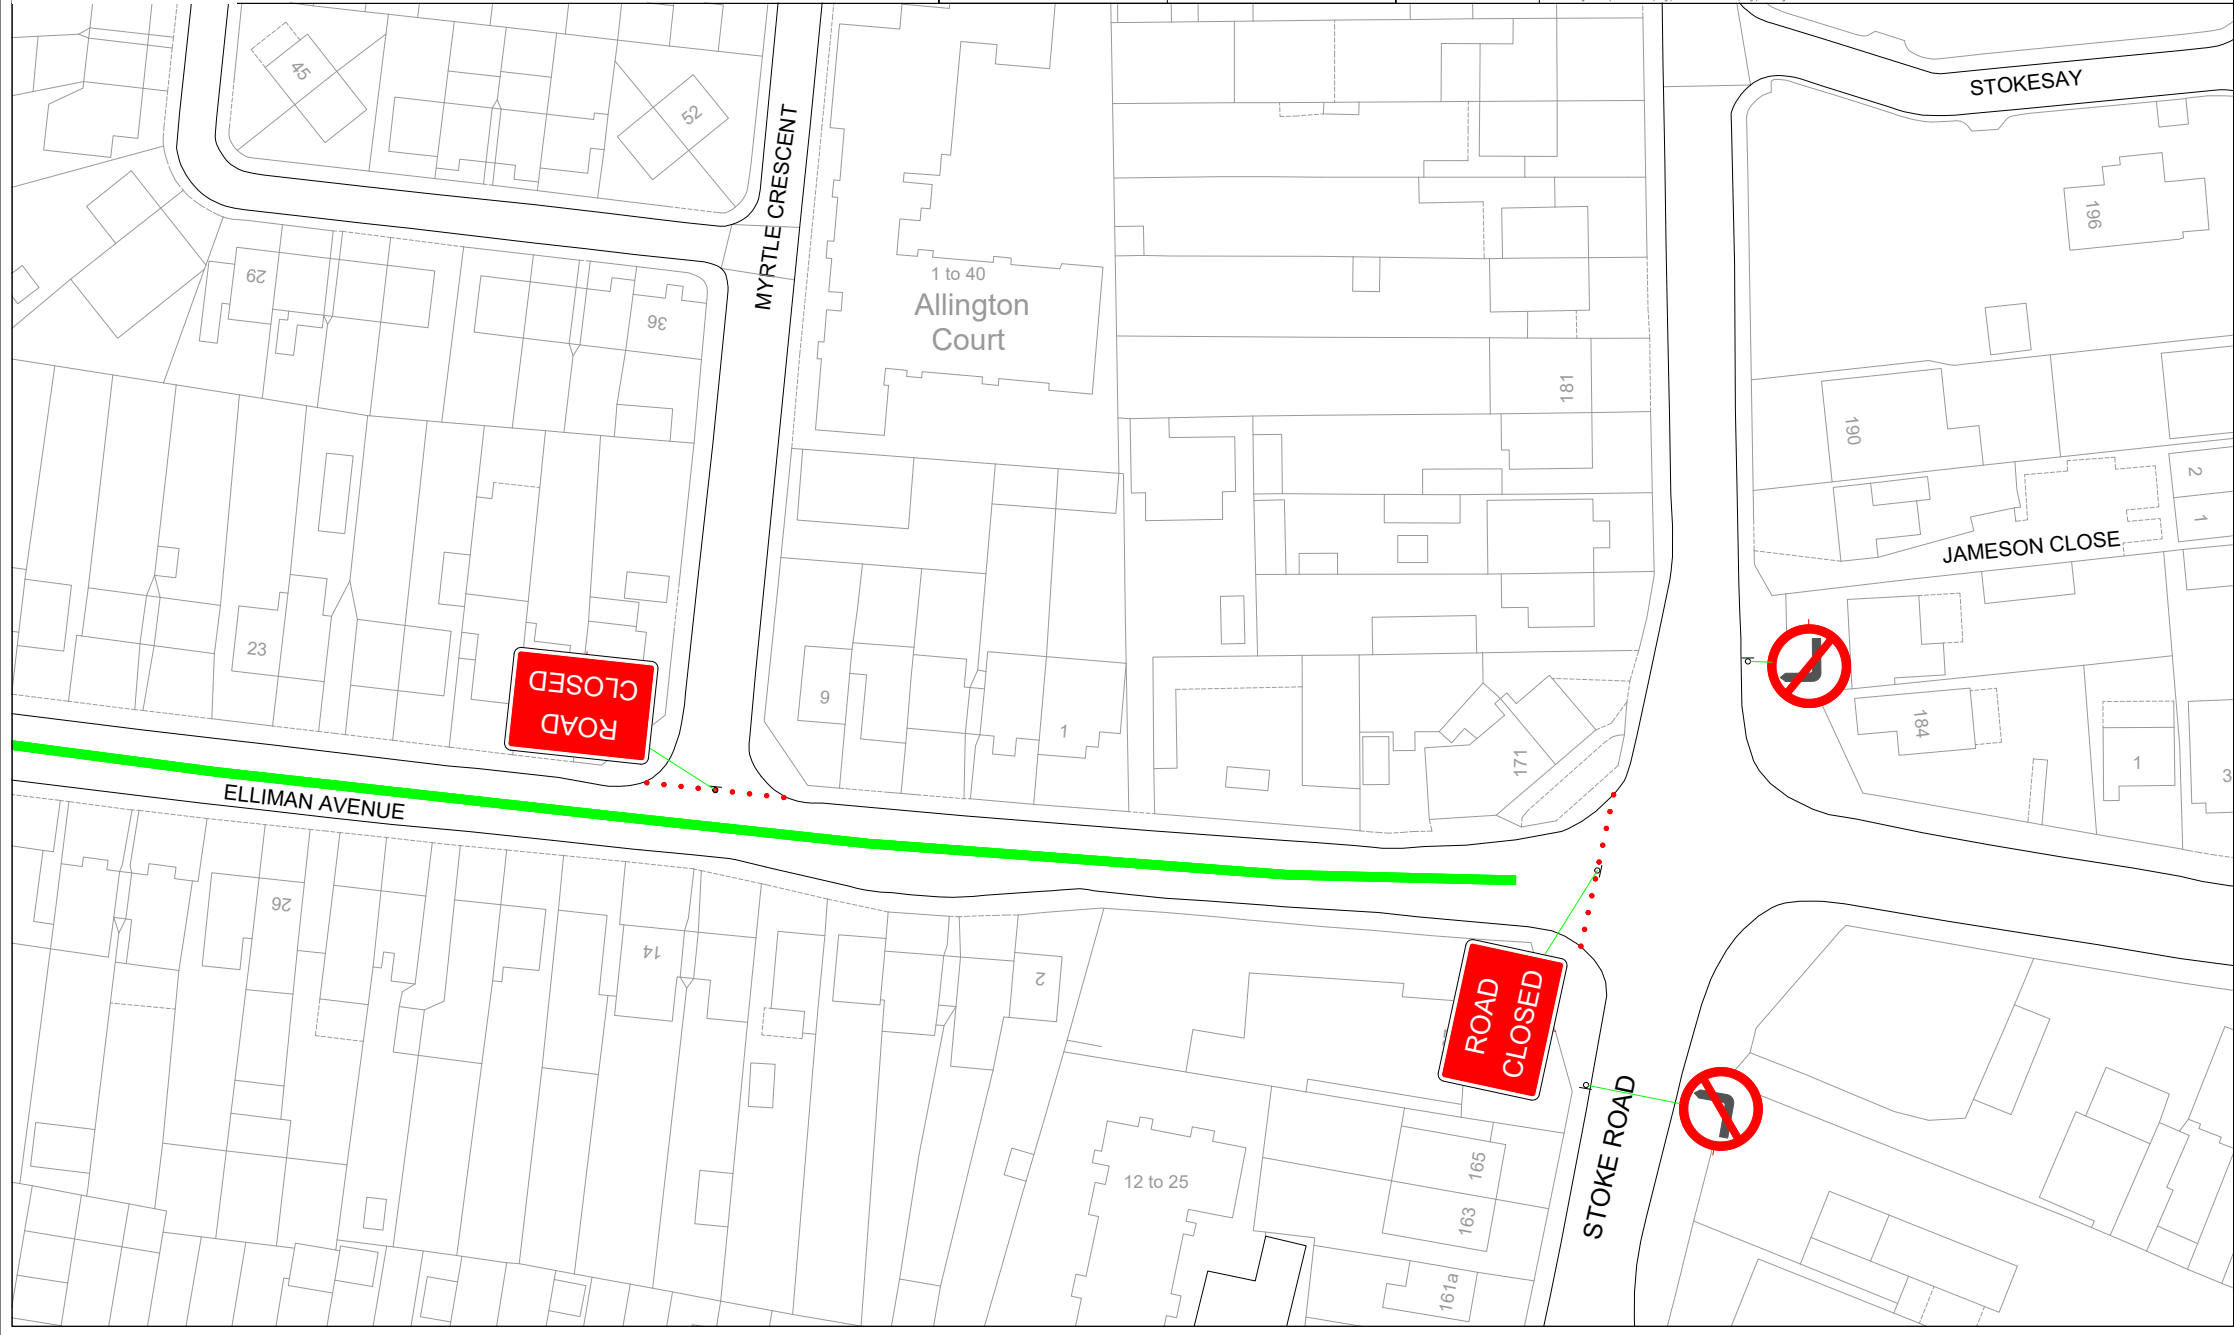



EVENT

# MILAD PROCESSION - SLOUGH

VERSION

VERSION - 1

DRAWN BY

J.HUGHES

VERSION DATE

27.11.23


CHECKED BY

R.SWEETMAN



DRAWING TITLE

# PLAN 12B

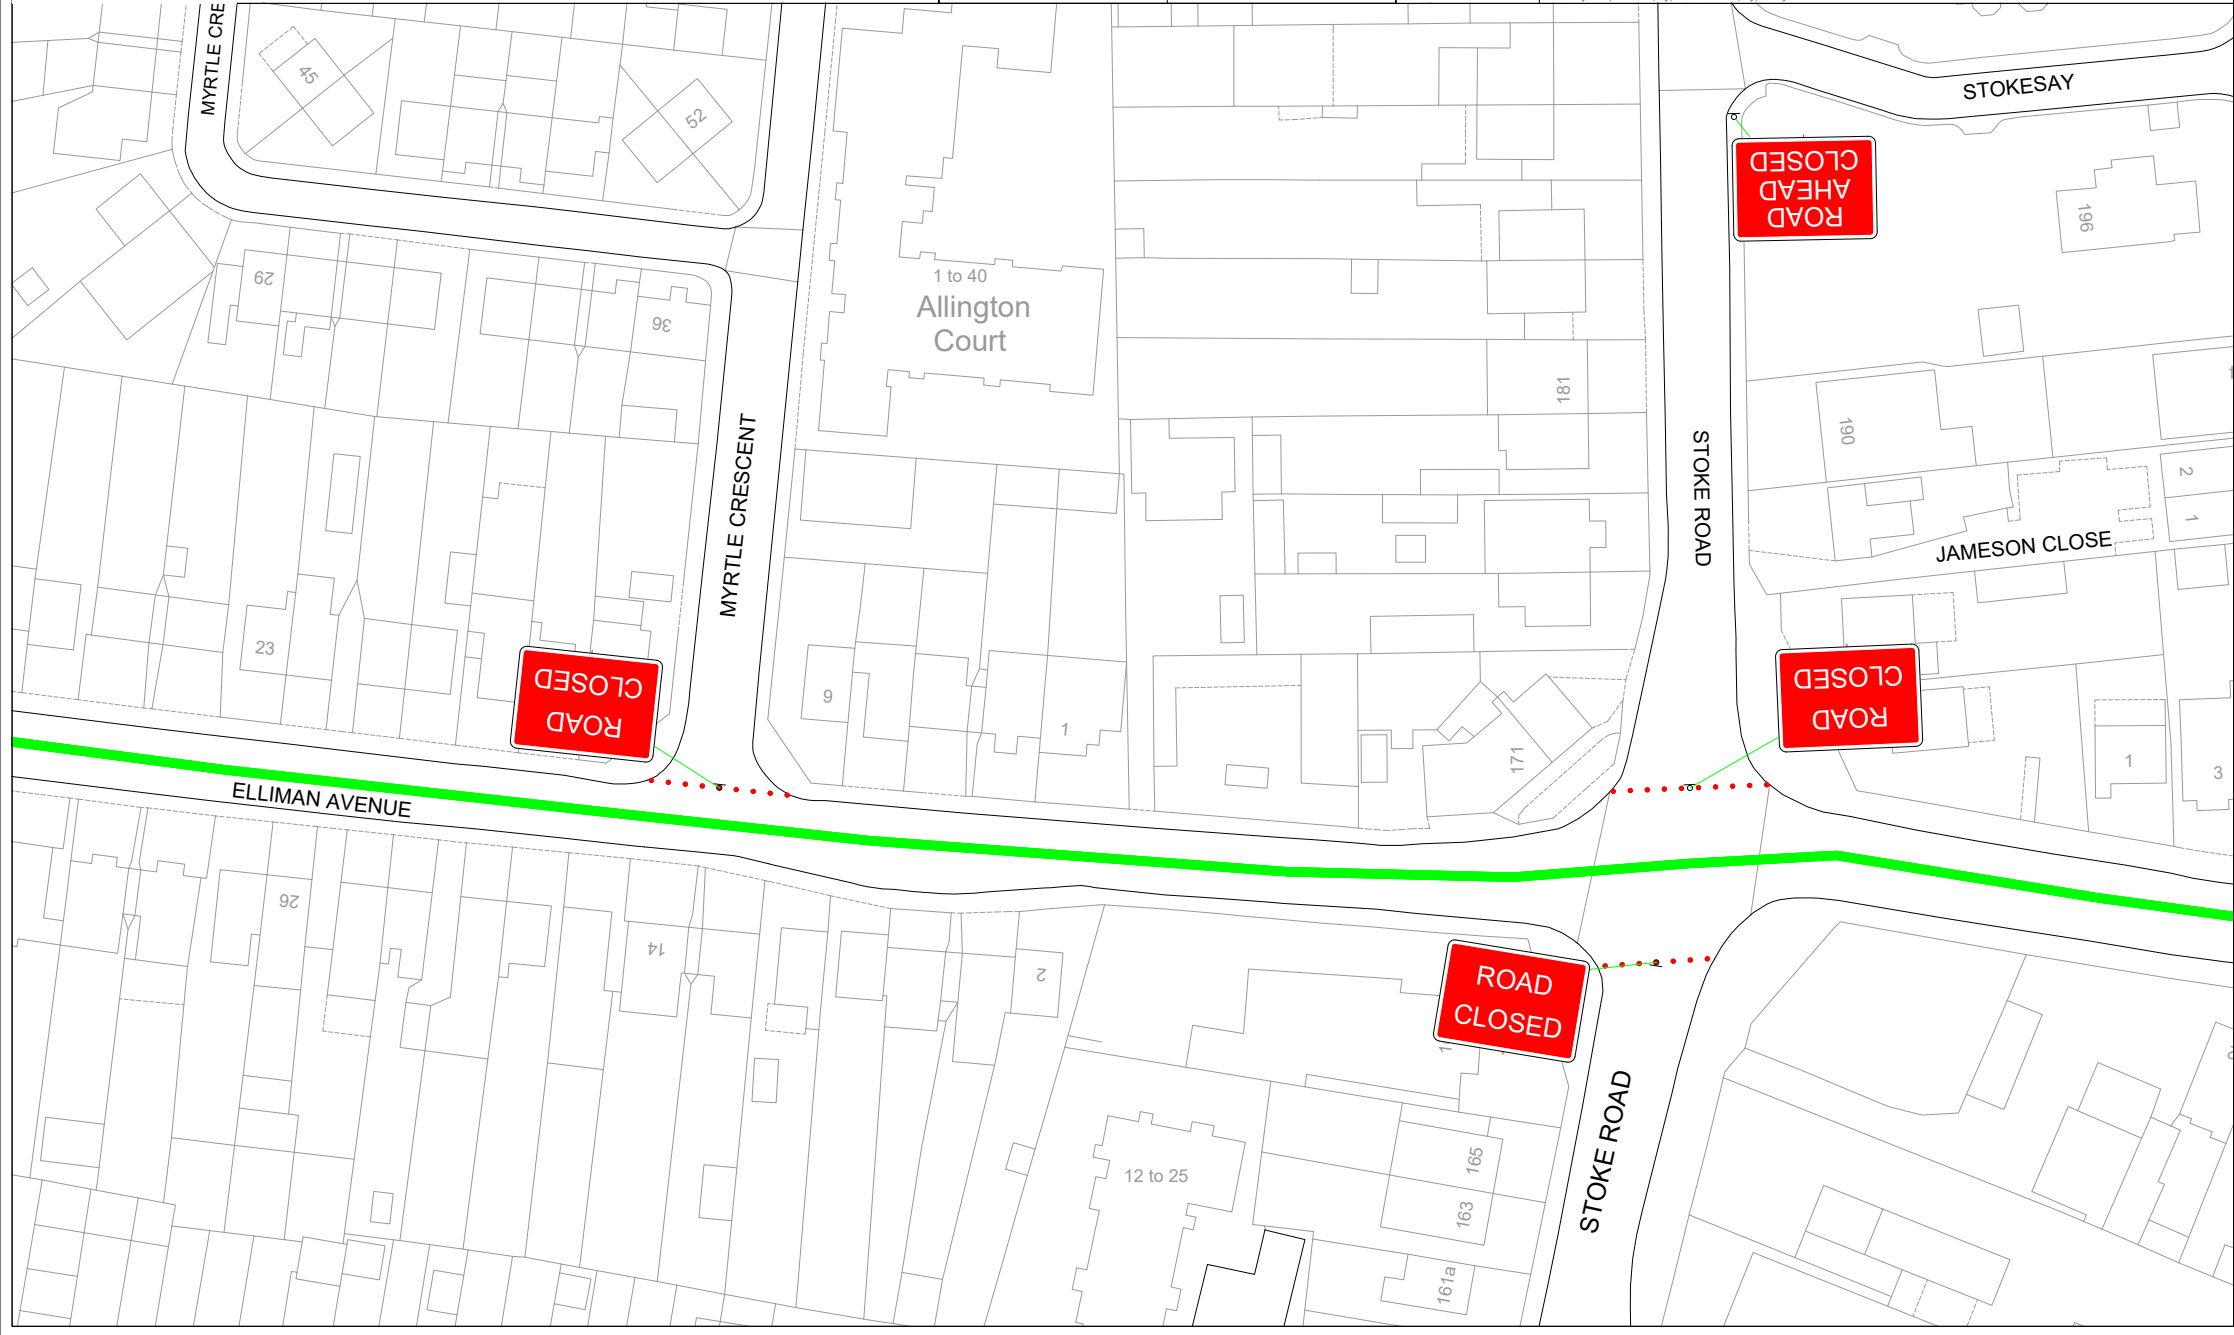

ROAD  
CLOSED

ROAD  
CLOSED  
AHEAD

ROAD  
CLOSED

ROAD  
CLOSED

MYRTLE CRE

MYRTLE CRESCENT

STOKE ROAD

STOKESAY

ELLIMAN AVENUE

1 to 40  
Allington  
Court

JAMESON CLOSE

45

52

29

36

23

6

1

181

171

190

196

2

1

1

3

26

14

2

12 to 25

161a

163

165

STOKE ROAD





EVENT

# MILAD PROCESSION - SLOUGH

VERSION

VERSION - 1

DRAWN BY

J.HUGHES

VERSION DATE

27.11.23

CHECKED BY


R.SWEETMAN



DRAWING TITLE

# PLAN 12C

C:\Users\J.Hughes\Desktop\Milad Procession (Slough)\BROCAD\Milad Procession (Slough) - Plan 12c.dwg

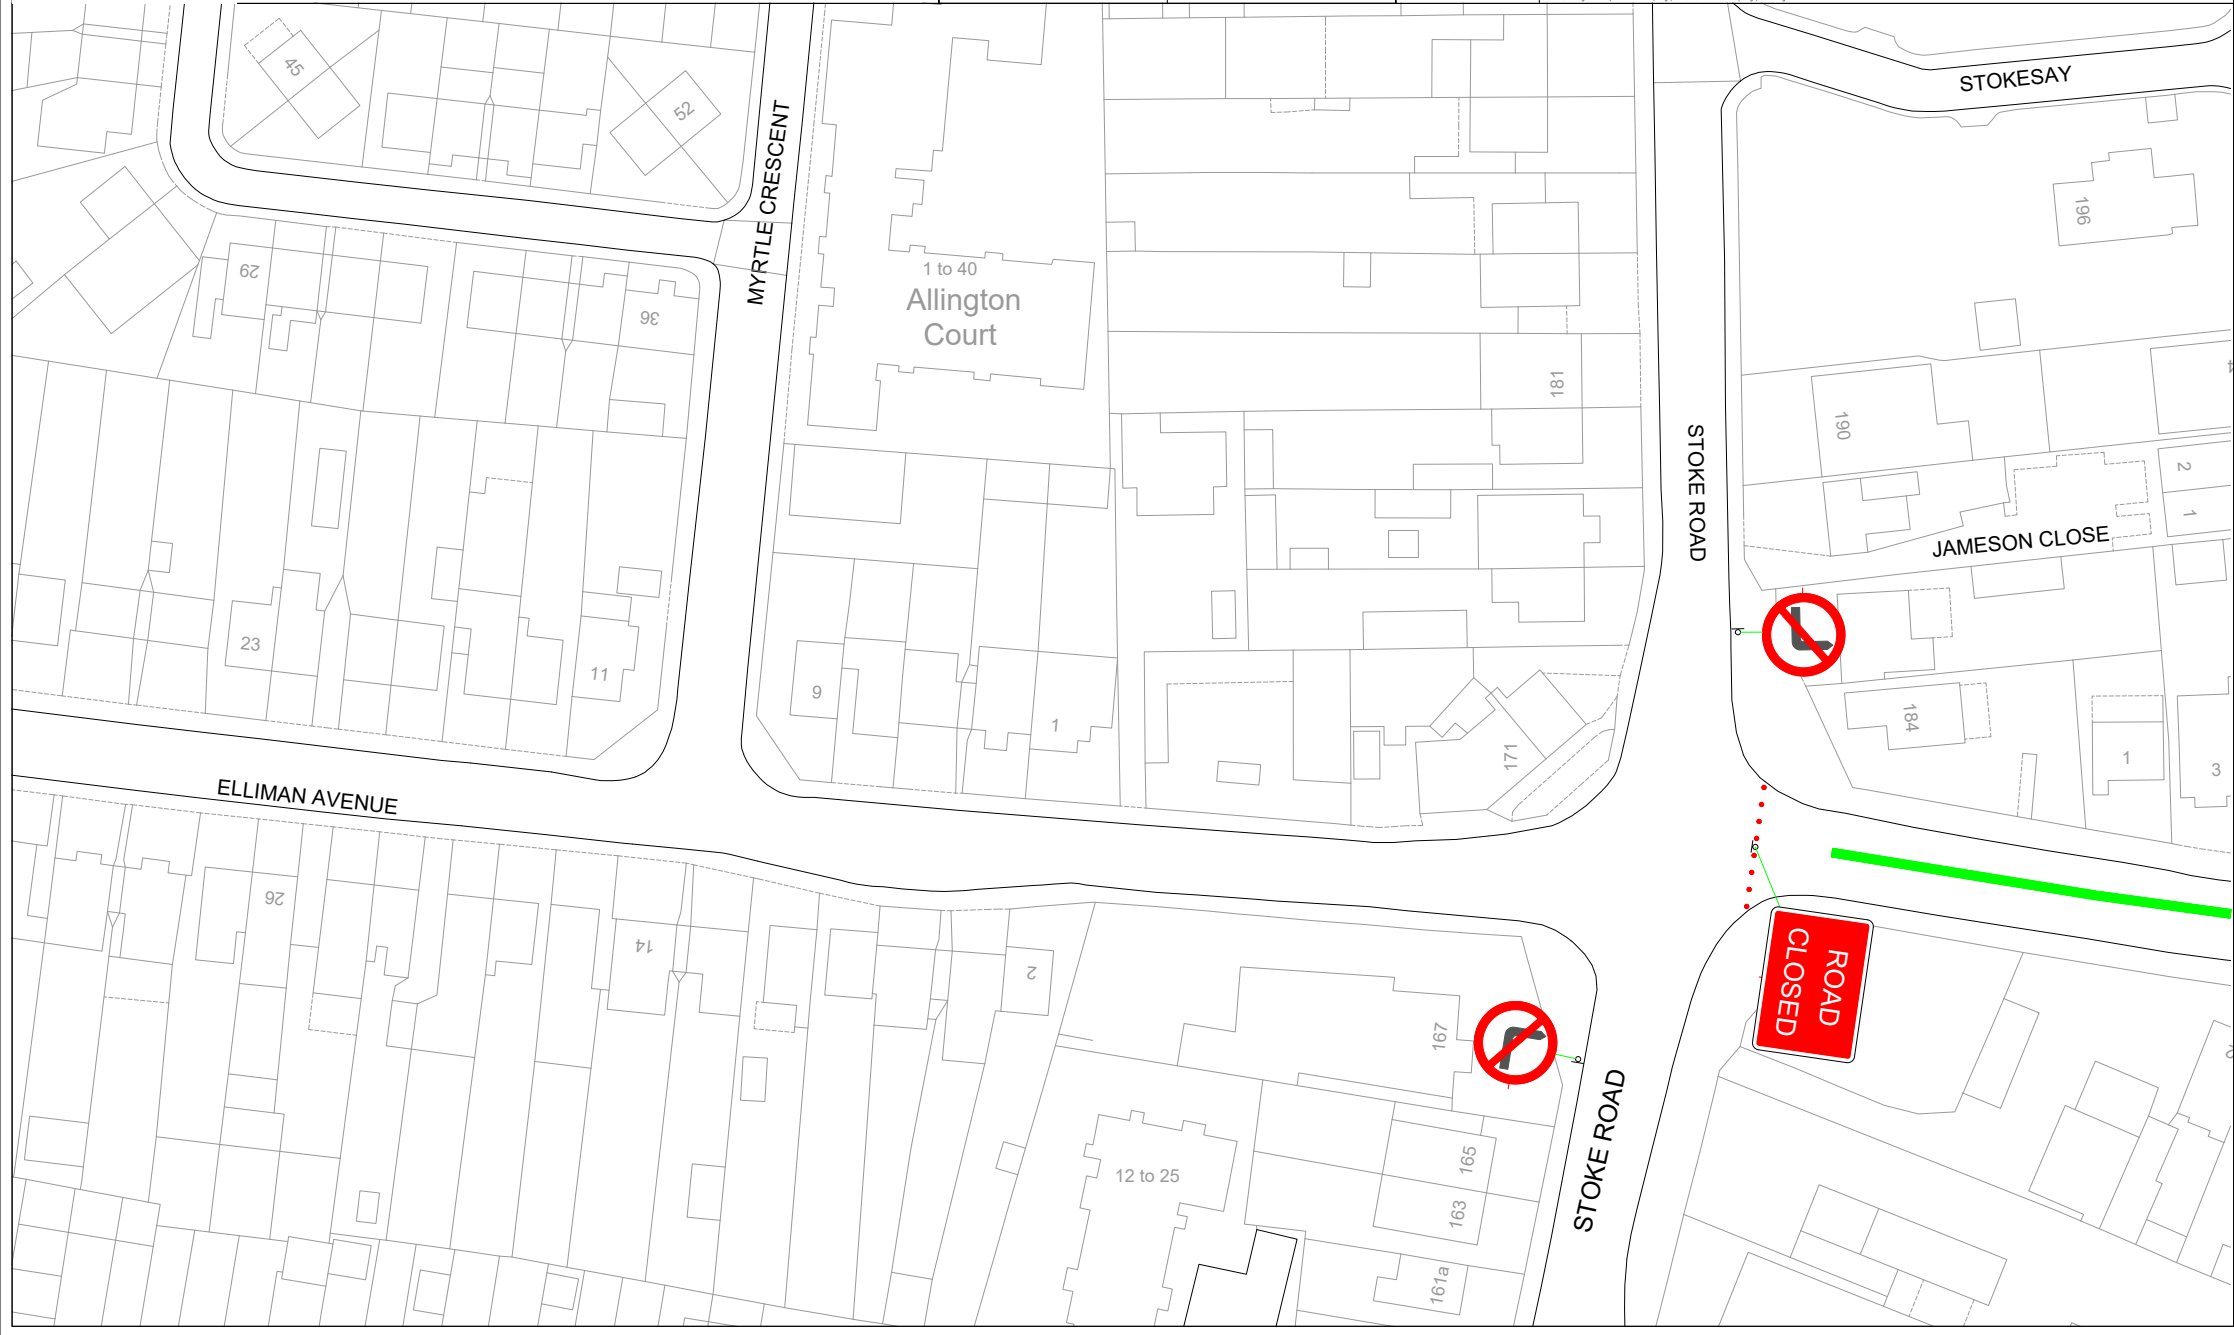

MYRTLE CRESCENT

1 to 40  
Allington Court

ELLIMAN AVENUE

STOKE ROAD

STOKESAY

JAMESON CLOSE

ROAD  
CLOSED

STOKE ROAD



EVENT

# MILAD PROCESSION - SLOUGH

VERSION

VERSION - 1

DRAWN BY

J.HUGHES

VERSION DATE

27.11.23

CHECKED BY

R.SWEETMAN



DRAWING TITLE

# PLAN 13

C:\Users\J.Hughes\Desktop\Milad Procession (Slough)\BLOCAD\Milad Procession (Slough) - Plan.dwg

STOKE ROAD

ROAD  
AHEAD  
CLOSED

El  
Sub  
Sta

Park  
Cottage

Lismore  
Cottages

255

249

239

1

3

1

o 28

b 14



EVENT

# MILAD PROCESSION - SLOUGH

VERSION

VERSION - 1

DRAWN BY

J.HUGHES

VERSION DATE

27.11.23

CHECKED BY


R.SWEETMAN



DRAWING TITLE

# PLAN 14

C:\Users\J.Hughes\Desktop\Milad Procession (Slough)\BLOCAD\Milad Procession (Slough) - Plan 14.dwg

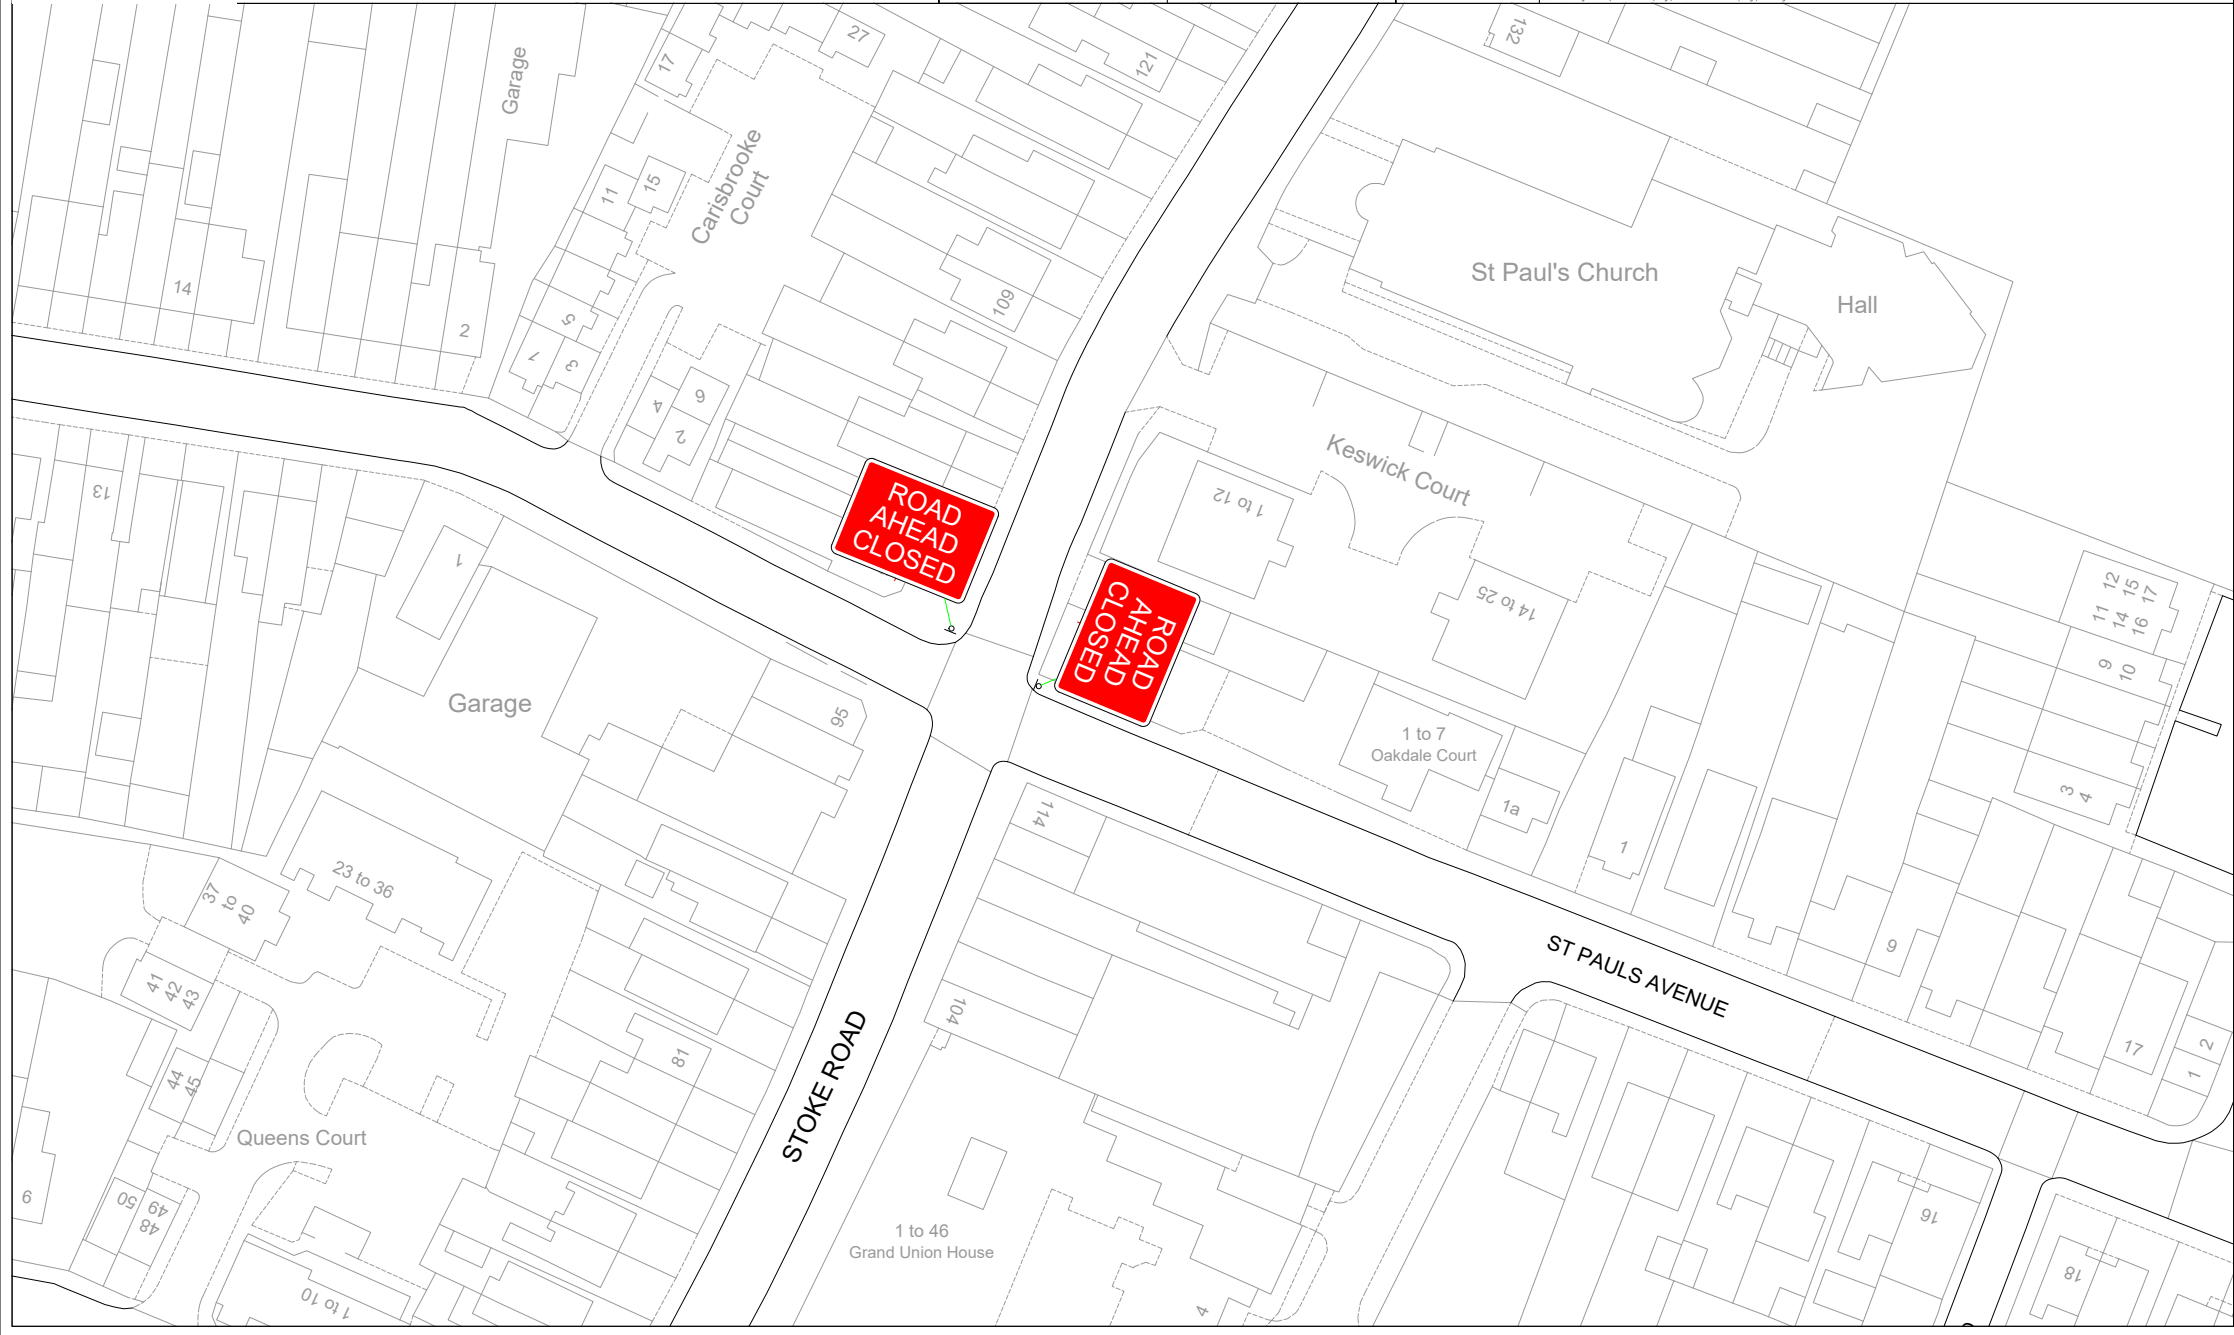



EVENT

# MILAD PROCESSION - SLOUGH

VERSION

VERSION - 1

DRAWN BY

J.HUGHES

VERSION DATE

27.11.23

CHECKED BY


R.SWEETMAN



DRAWING TITLE

# PLAN 15

© Dave J. Hughes/DesignMill Process (Slough) Ltd/AD Mill Process (Slough) Ltd

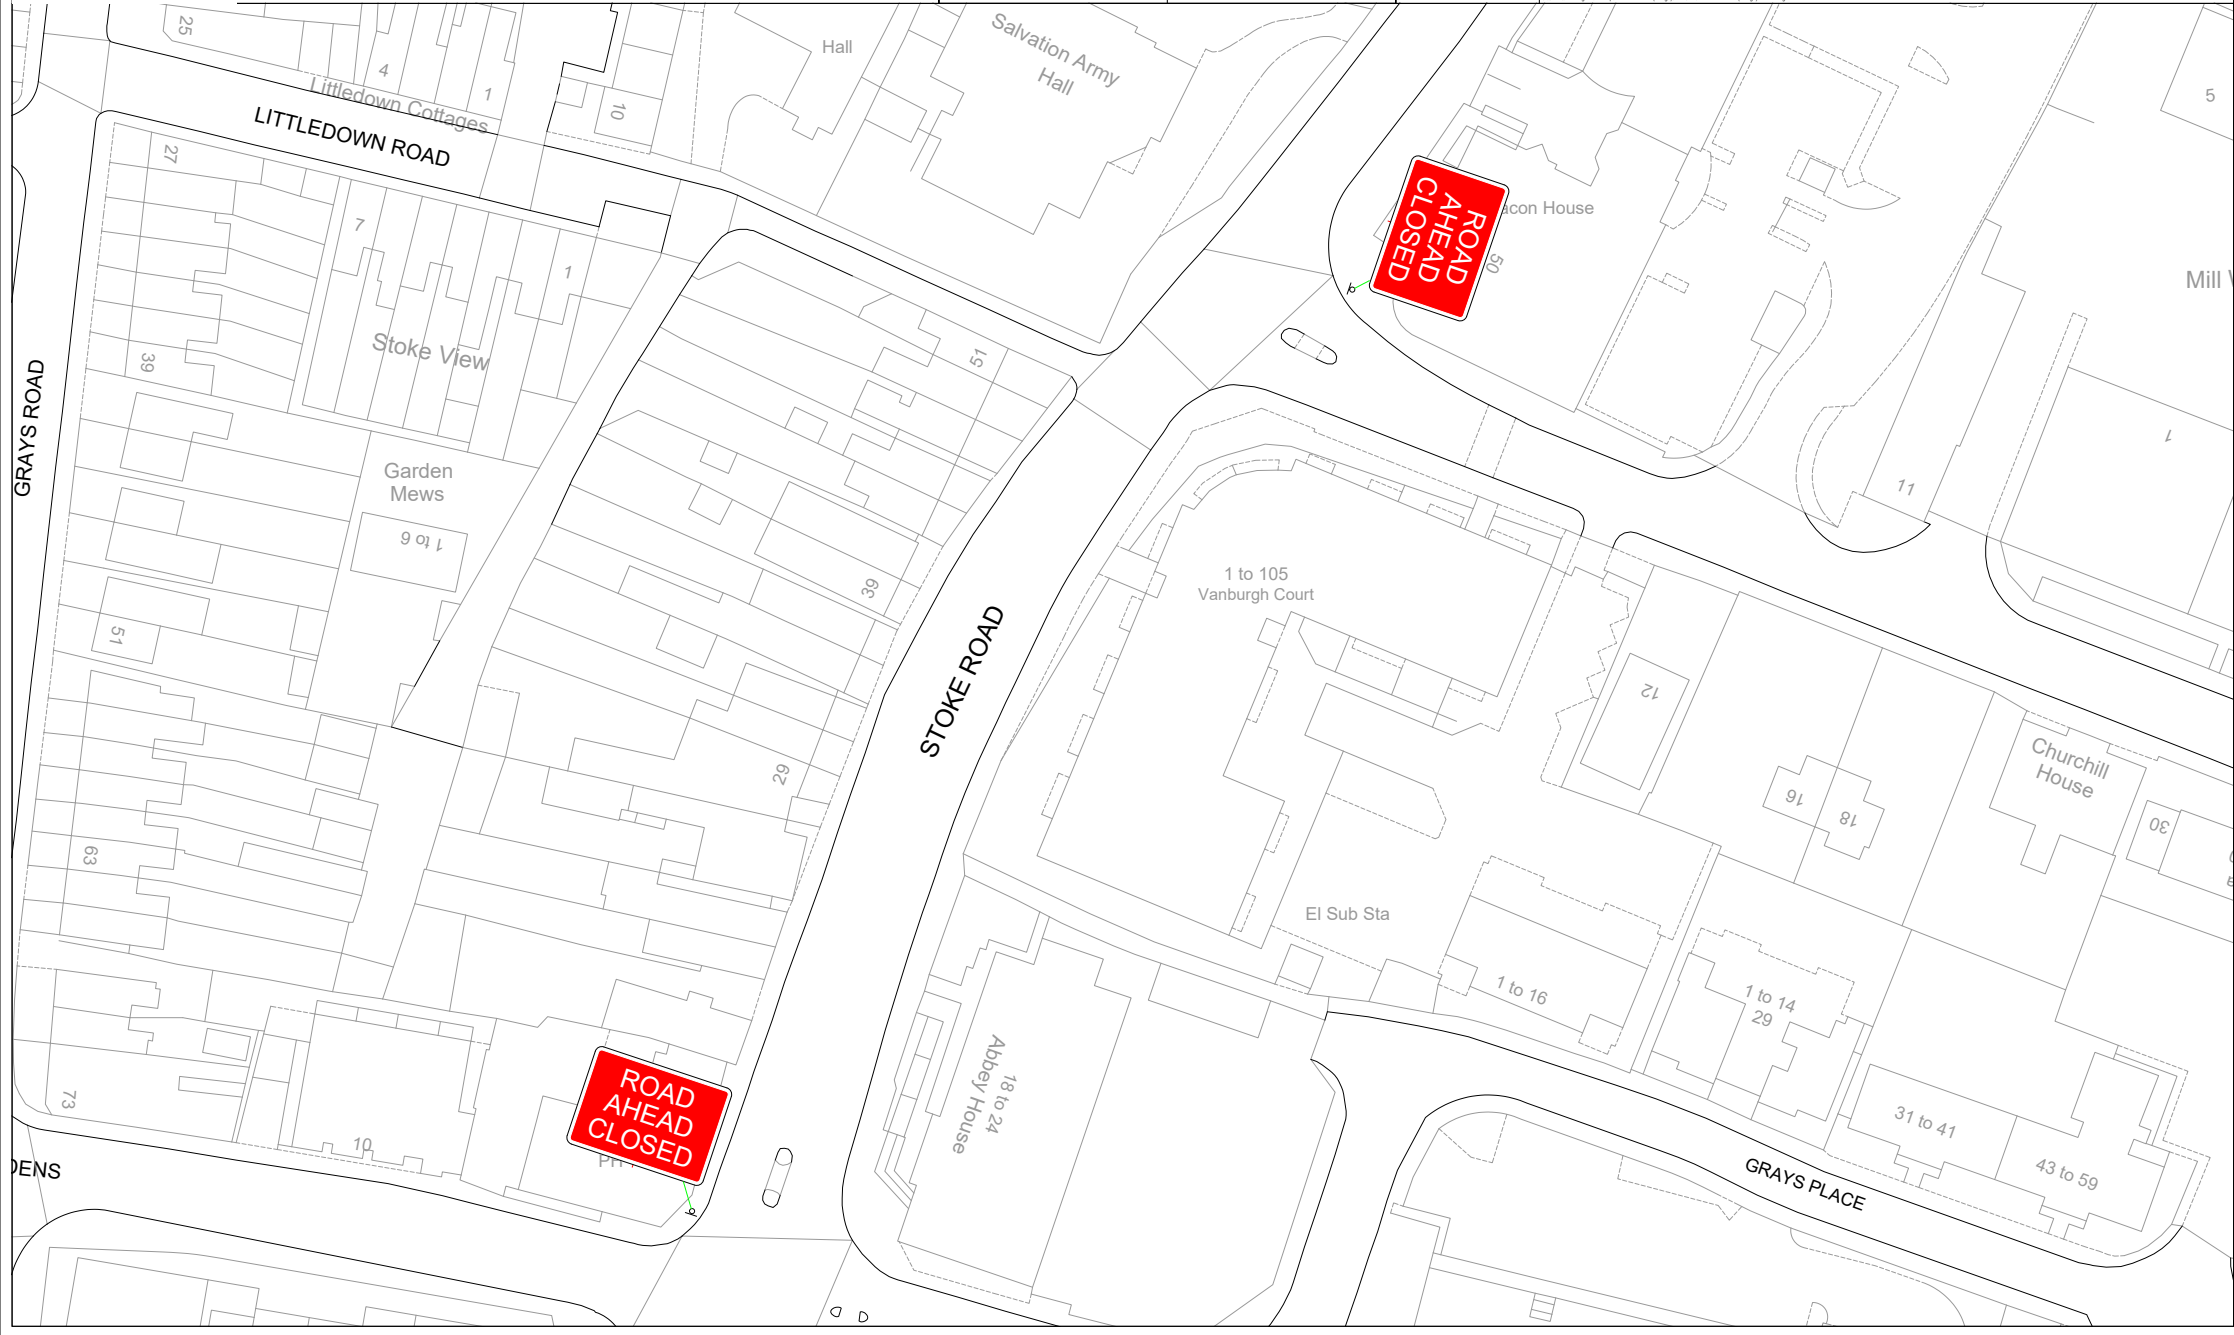



EVENT

# MILAD PROCESSION - SLOUGH

VERSION

VERSION - 1

DRAWN BY

J.HUGHES

VERSION DATE

27.11.23


CHECKED BY

R.SWEETMAN



DRAWING TITLE

# PLAN 16

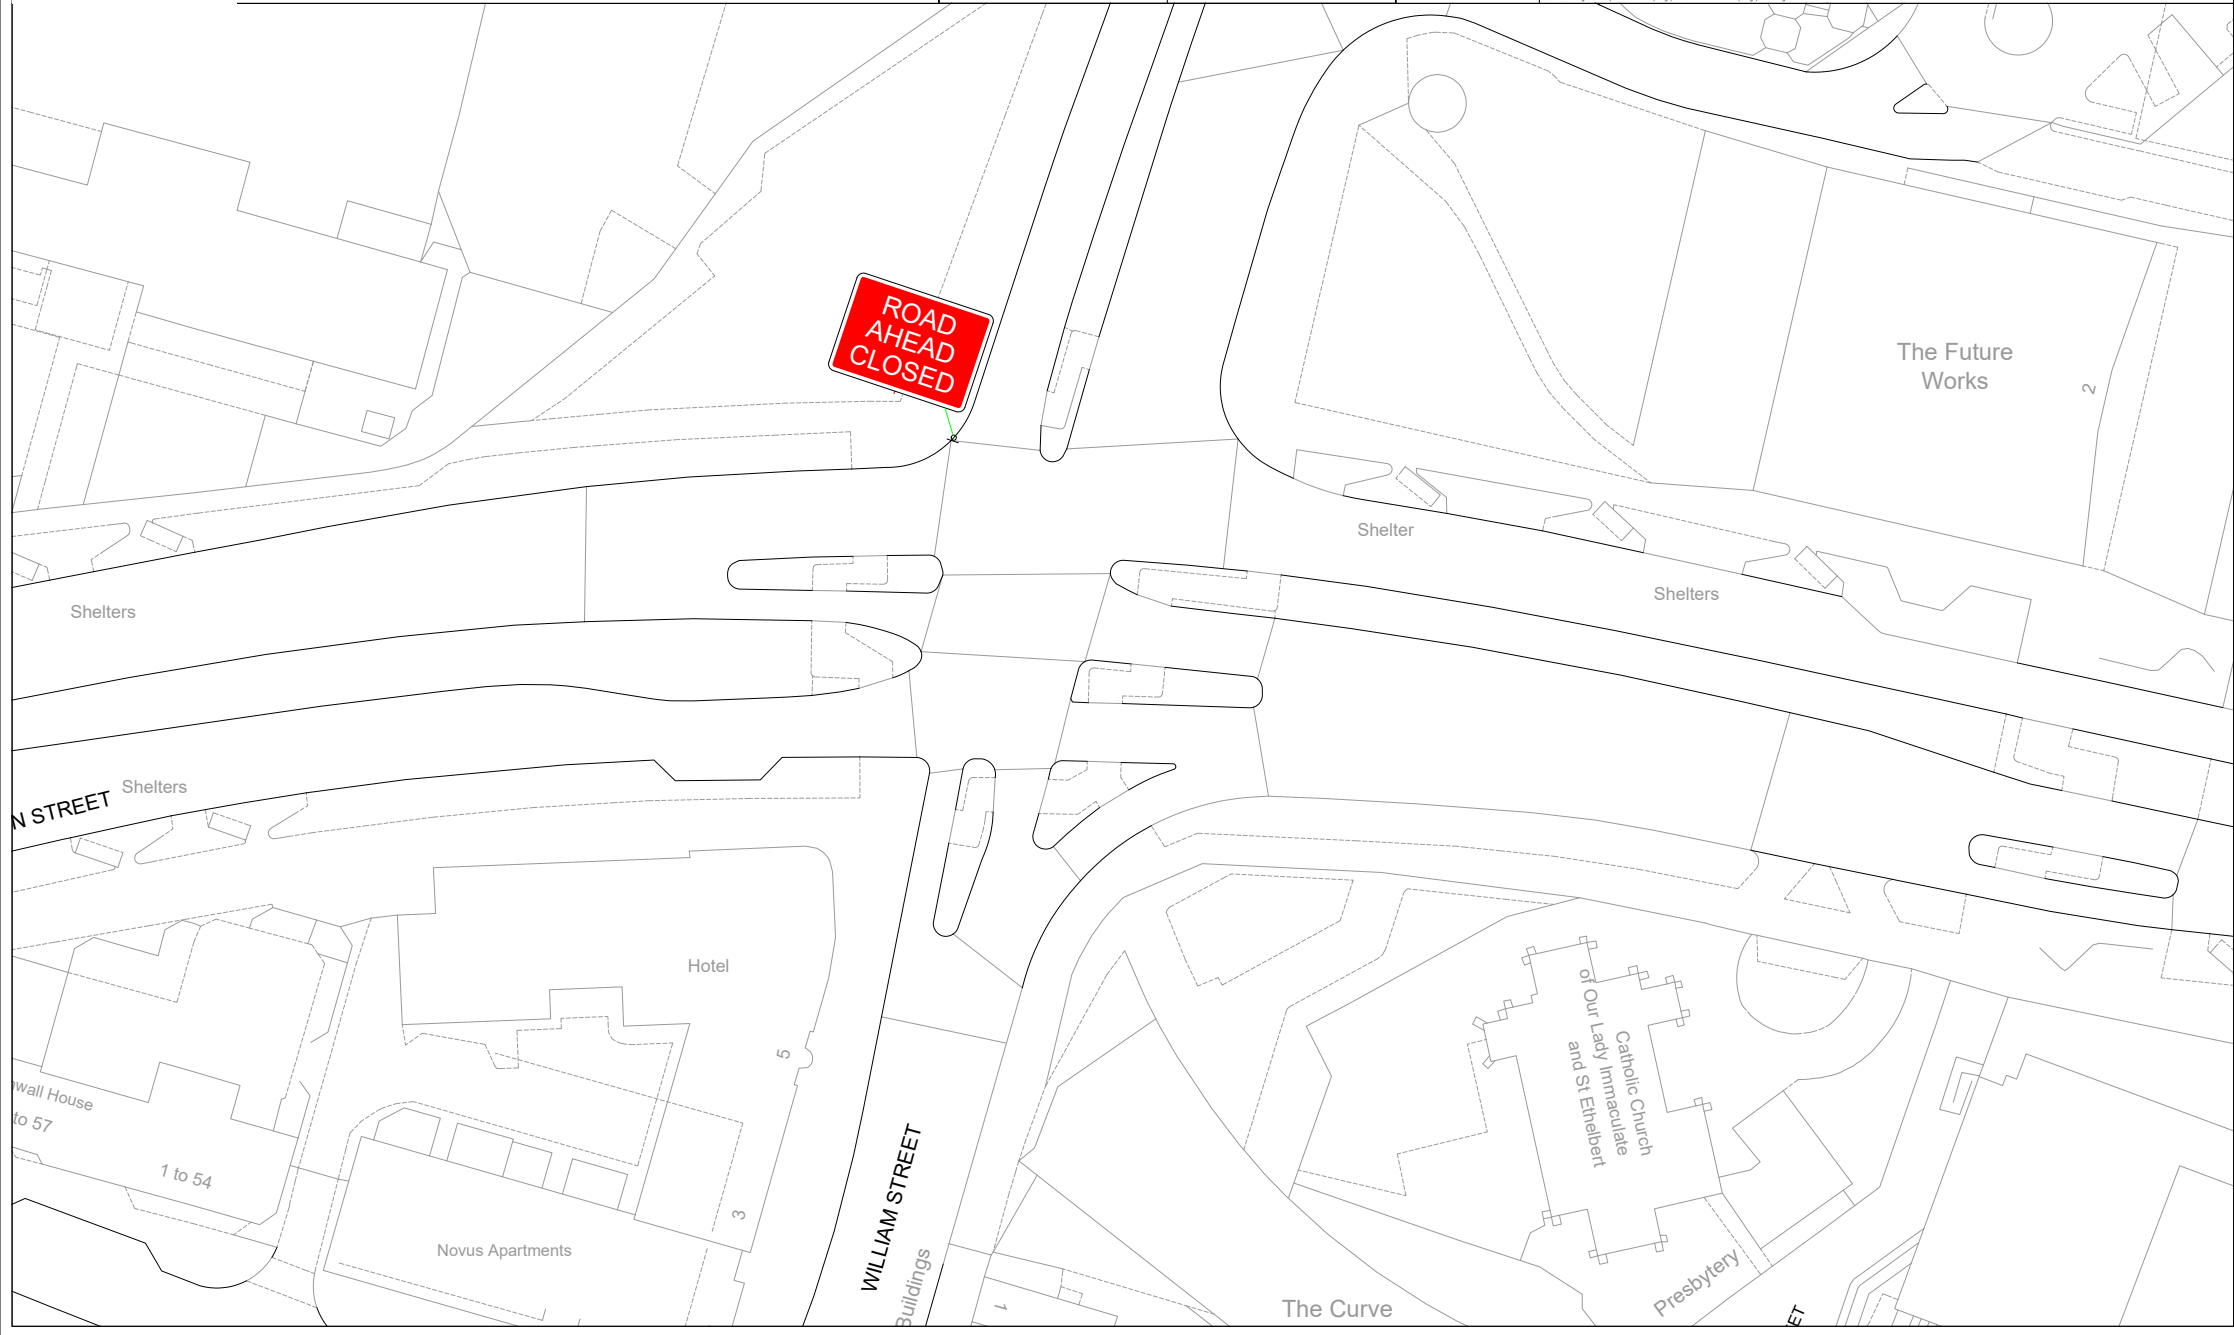



EVENT

# MILAD PROCESSION - SLOUGH

VERSION

VERSION - 1

DRAWN BY

J.HUGHES

VERSION DATE

27.11.23


CHECKED BY

R.SWEETMAN



DRAWING TITLE

# PLAN 17

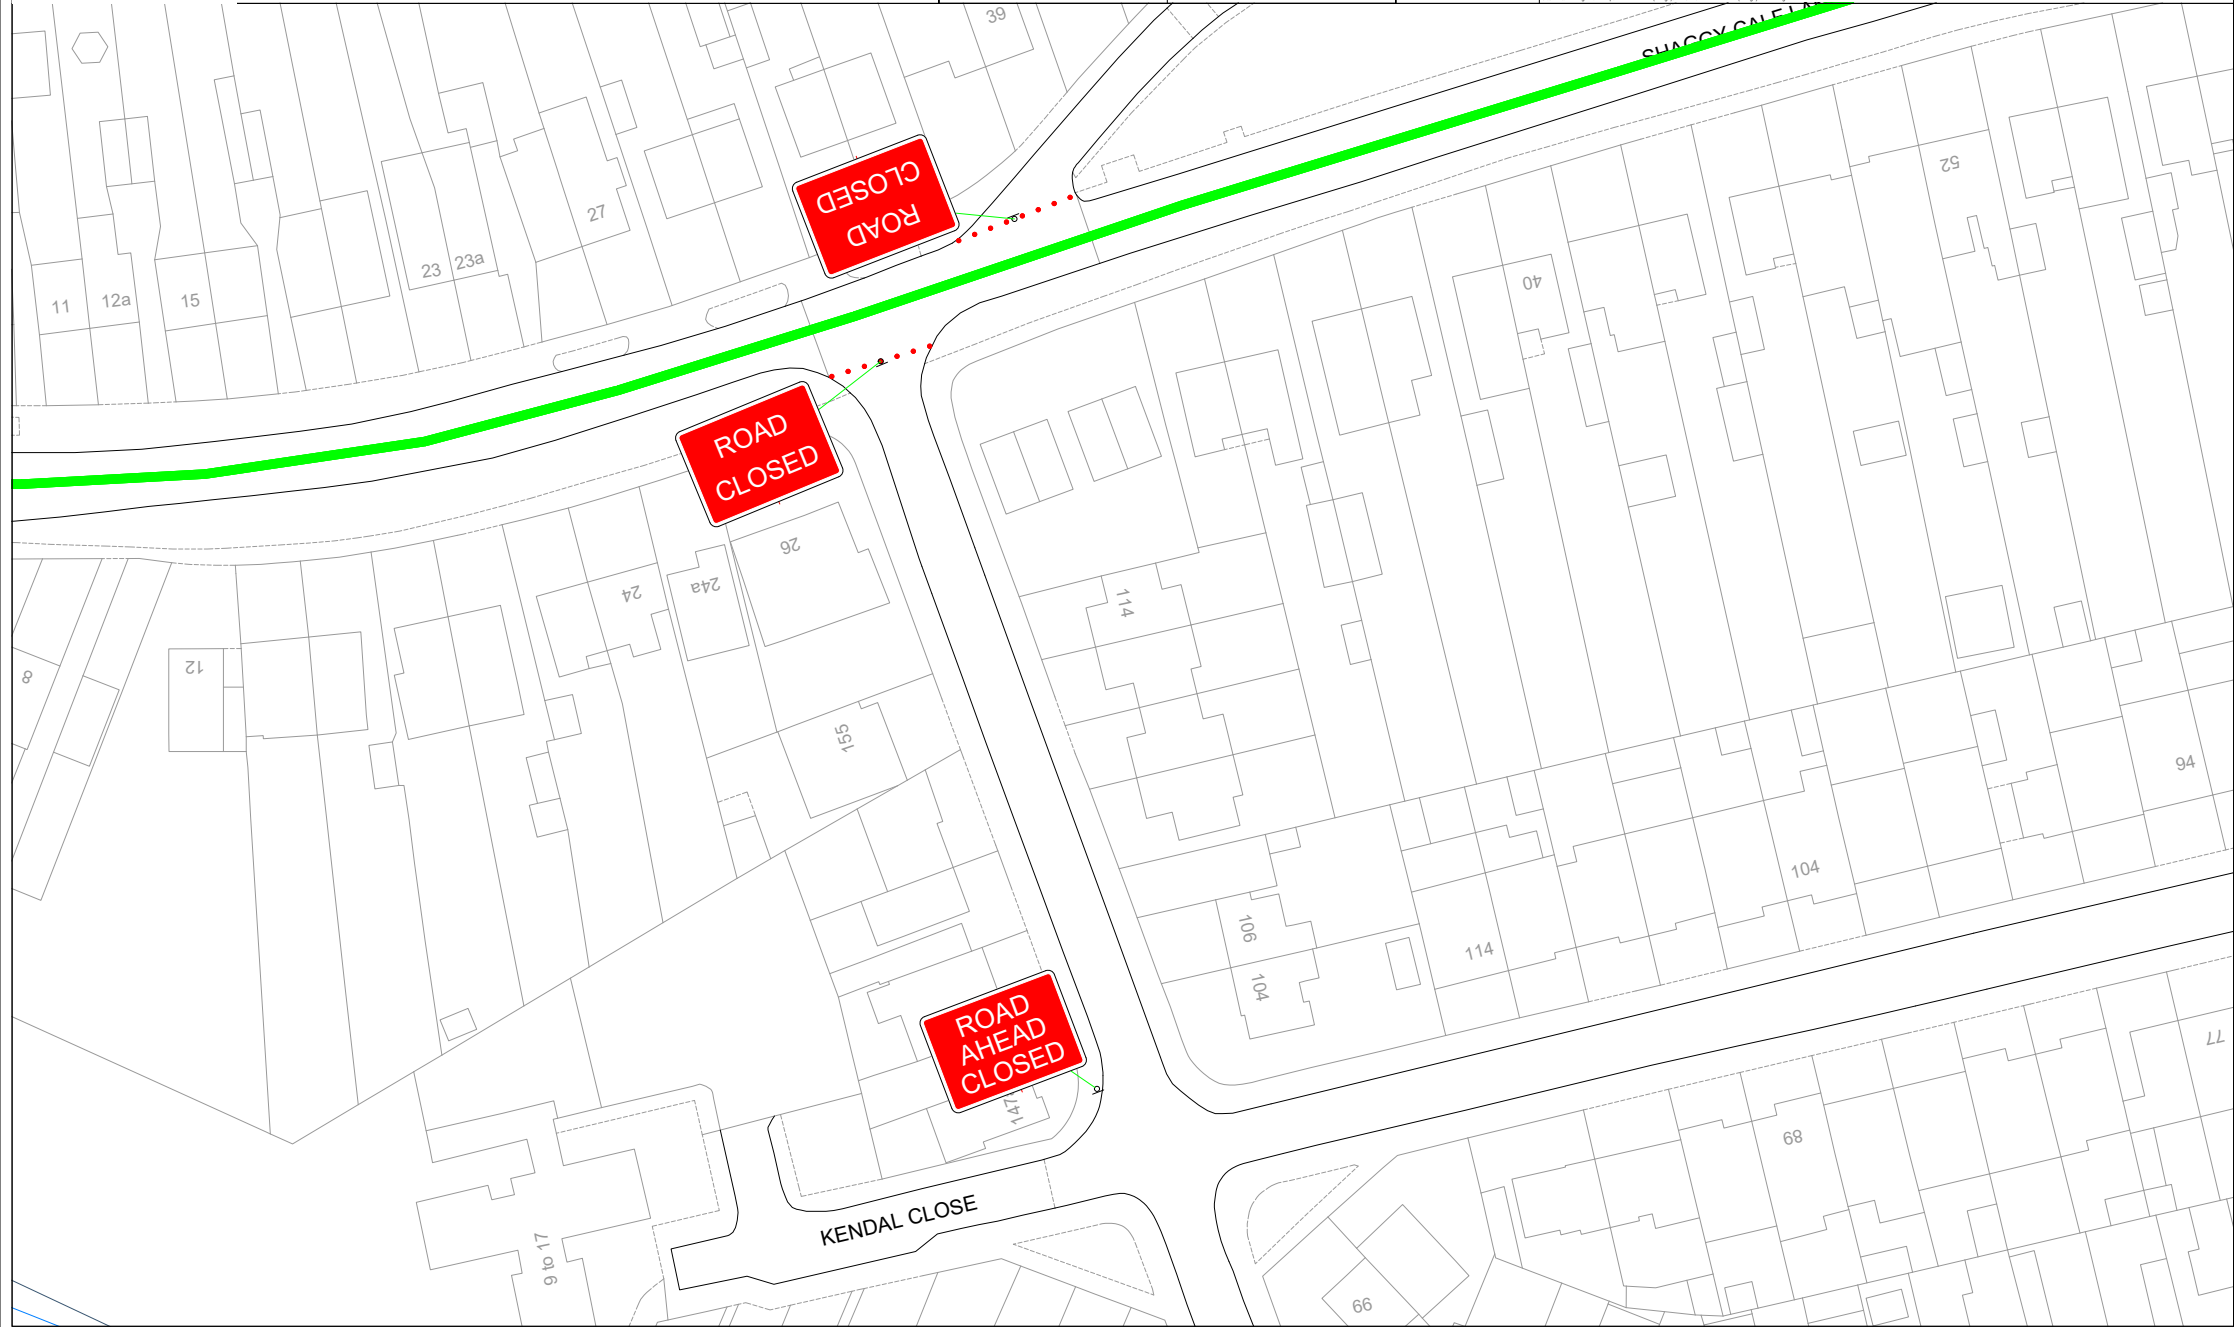



EVENT

# MILAD PROCESSION - SLOUGH

VERSION

VERSION - 1

DRAWN BY

J.HUGHES

VERSION DATE

27.11.23

CHECKED BY


R.SWEETMAN



DRAWING TITLE

# PLAN 18

C:\Users\J.Hughes\Desktop\Milad Procession (Slough)\BLOCAD\Milad Procession (Slough) - Plan 18.dwg

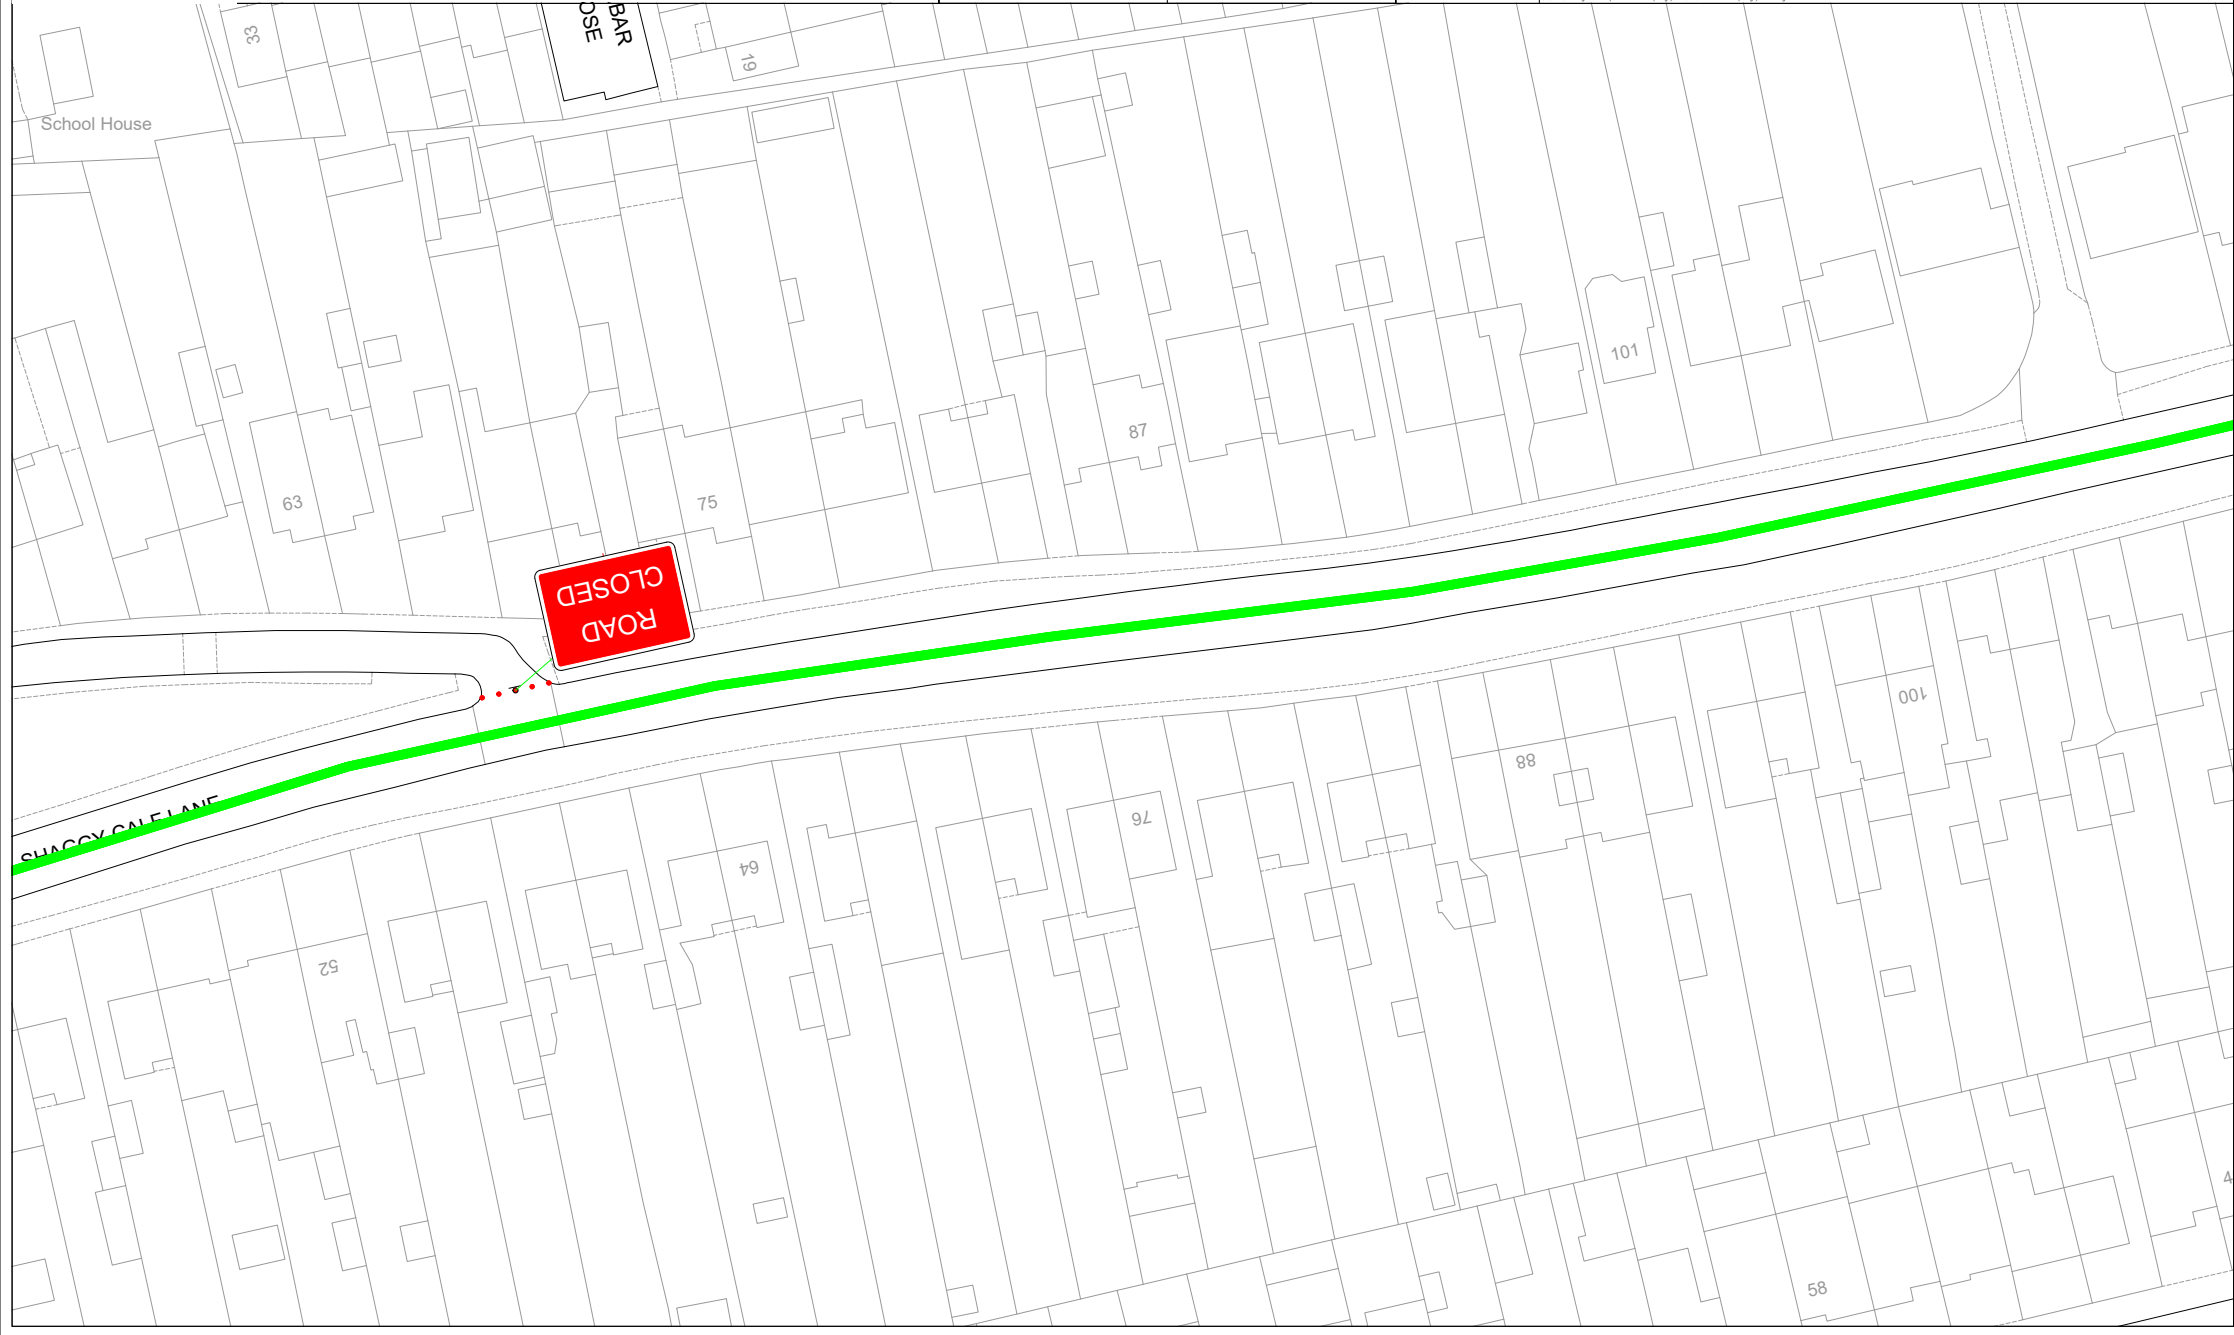



EVENT

# MILAD PROCESSION - SLOUGH

VERSION

VERSION - 1

DRAWN BY

J.HUGHES

VERSION DATE

27.11.23

CHECKED BY


R.SWEETMAN



DRAWING TITLE

# PLAN 19A

C:\Users\J.Hughes\Desktop\Milad Procession (Slough)\BLOCAD Map Procession (Slough) - Plan 19a.dwg

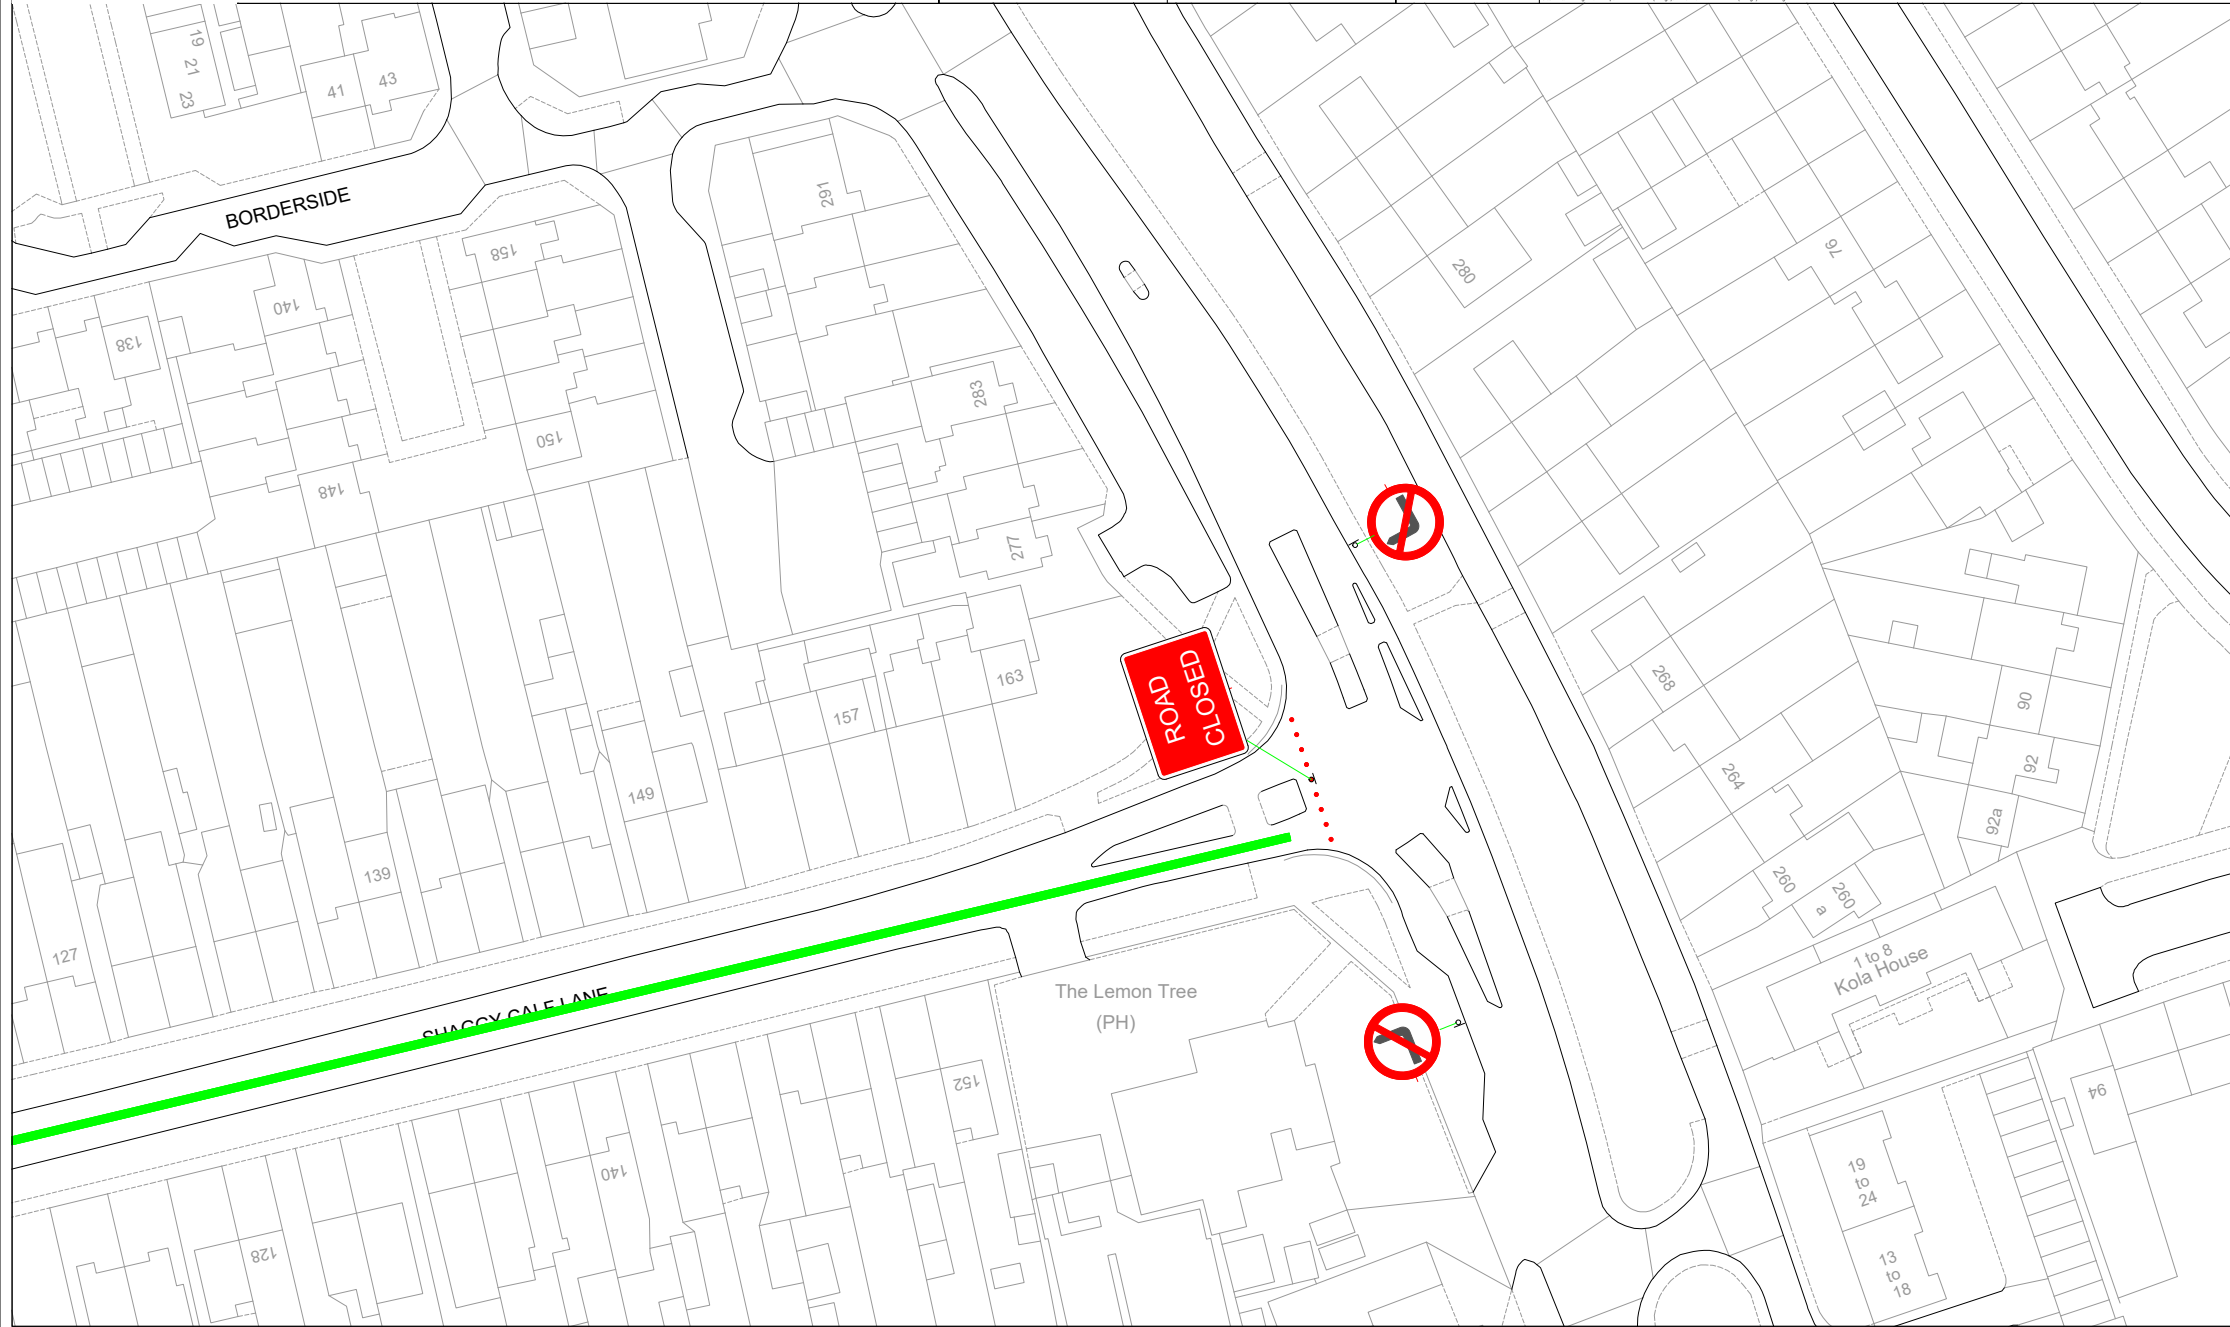





EVENT

# MILAD PROCESSION - SLOUGH

VERSION

VERSION - 1

DRAWN BY

J.HUGHES

VERSION DATE

27.11.23


CHECKED BY

R.SWEETMAN



DRAWING TITLE

# PLAN 19B

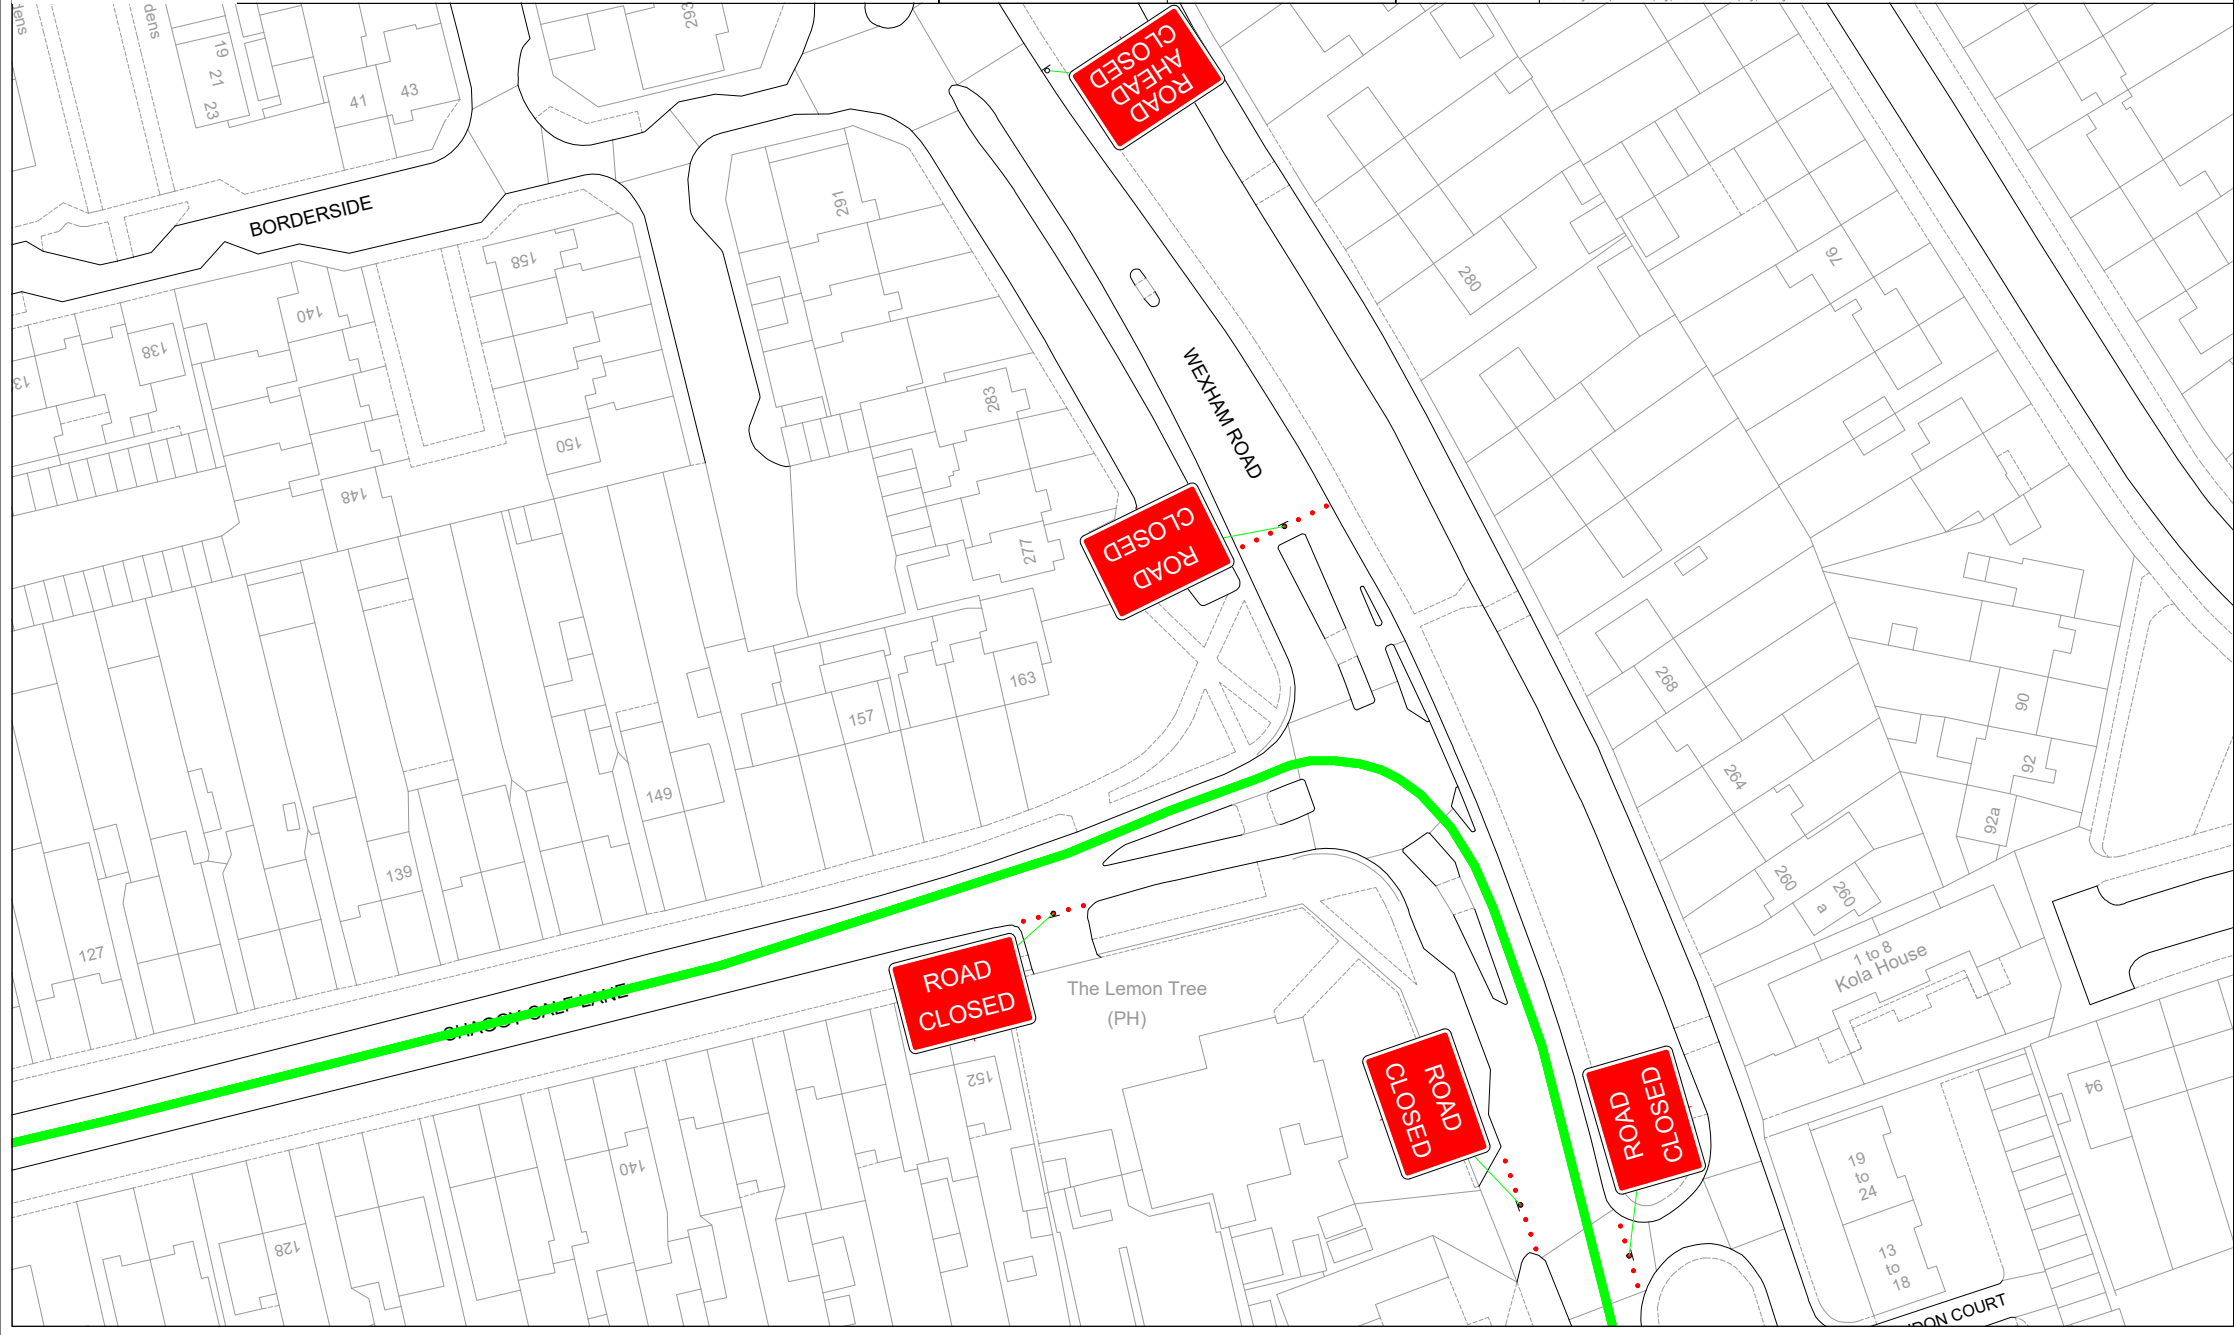



EVENT

# MILAD PROCESSION - SLOUGH

VERSION

VERSION - 1

DRAWN BY

J.HUGHES

VERSION DATE

27.11.23

CHECKED BY


R.SWEETMAN



DRAWING TITLE

# PLAN 19C

C:\Users\J.Hughes\Desktop\Milad Procession (Slough)\BROADMAP Procession (Slough) - Plan 19c.dwg

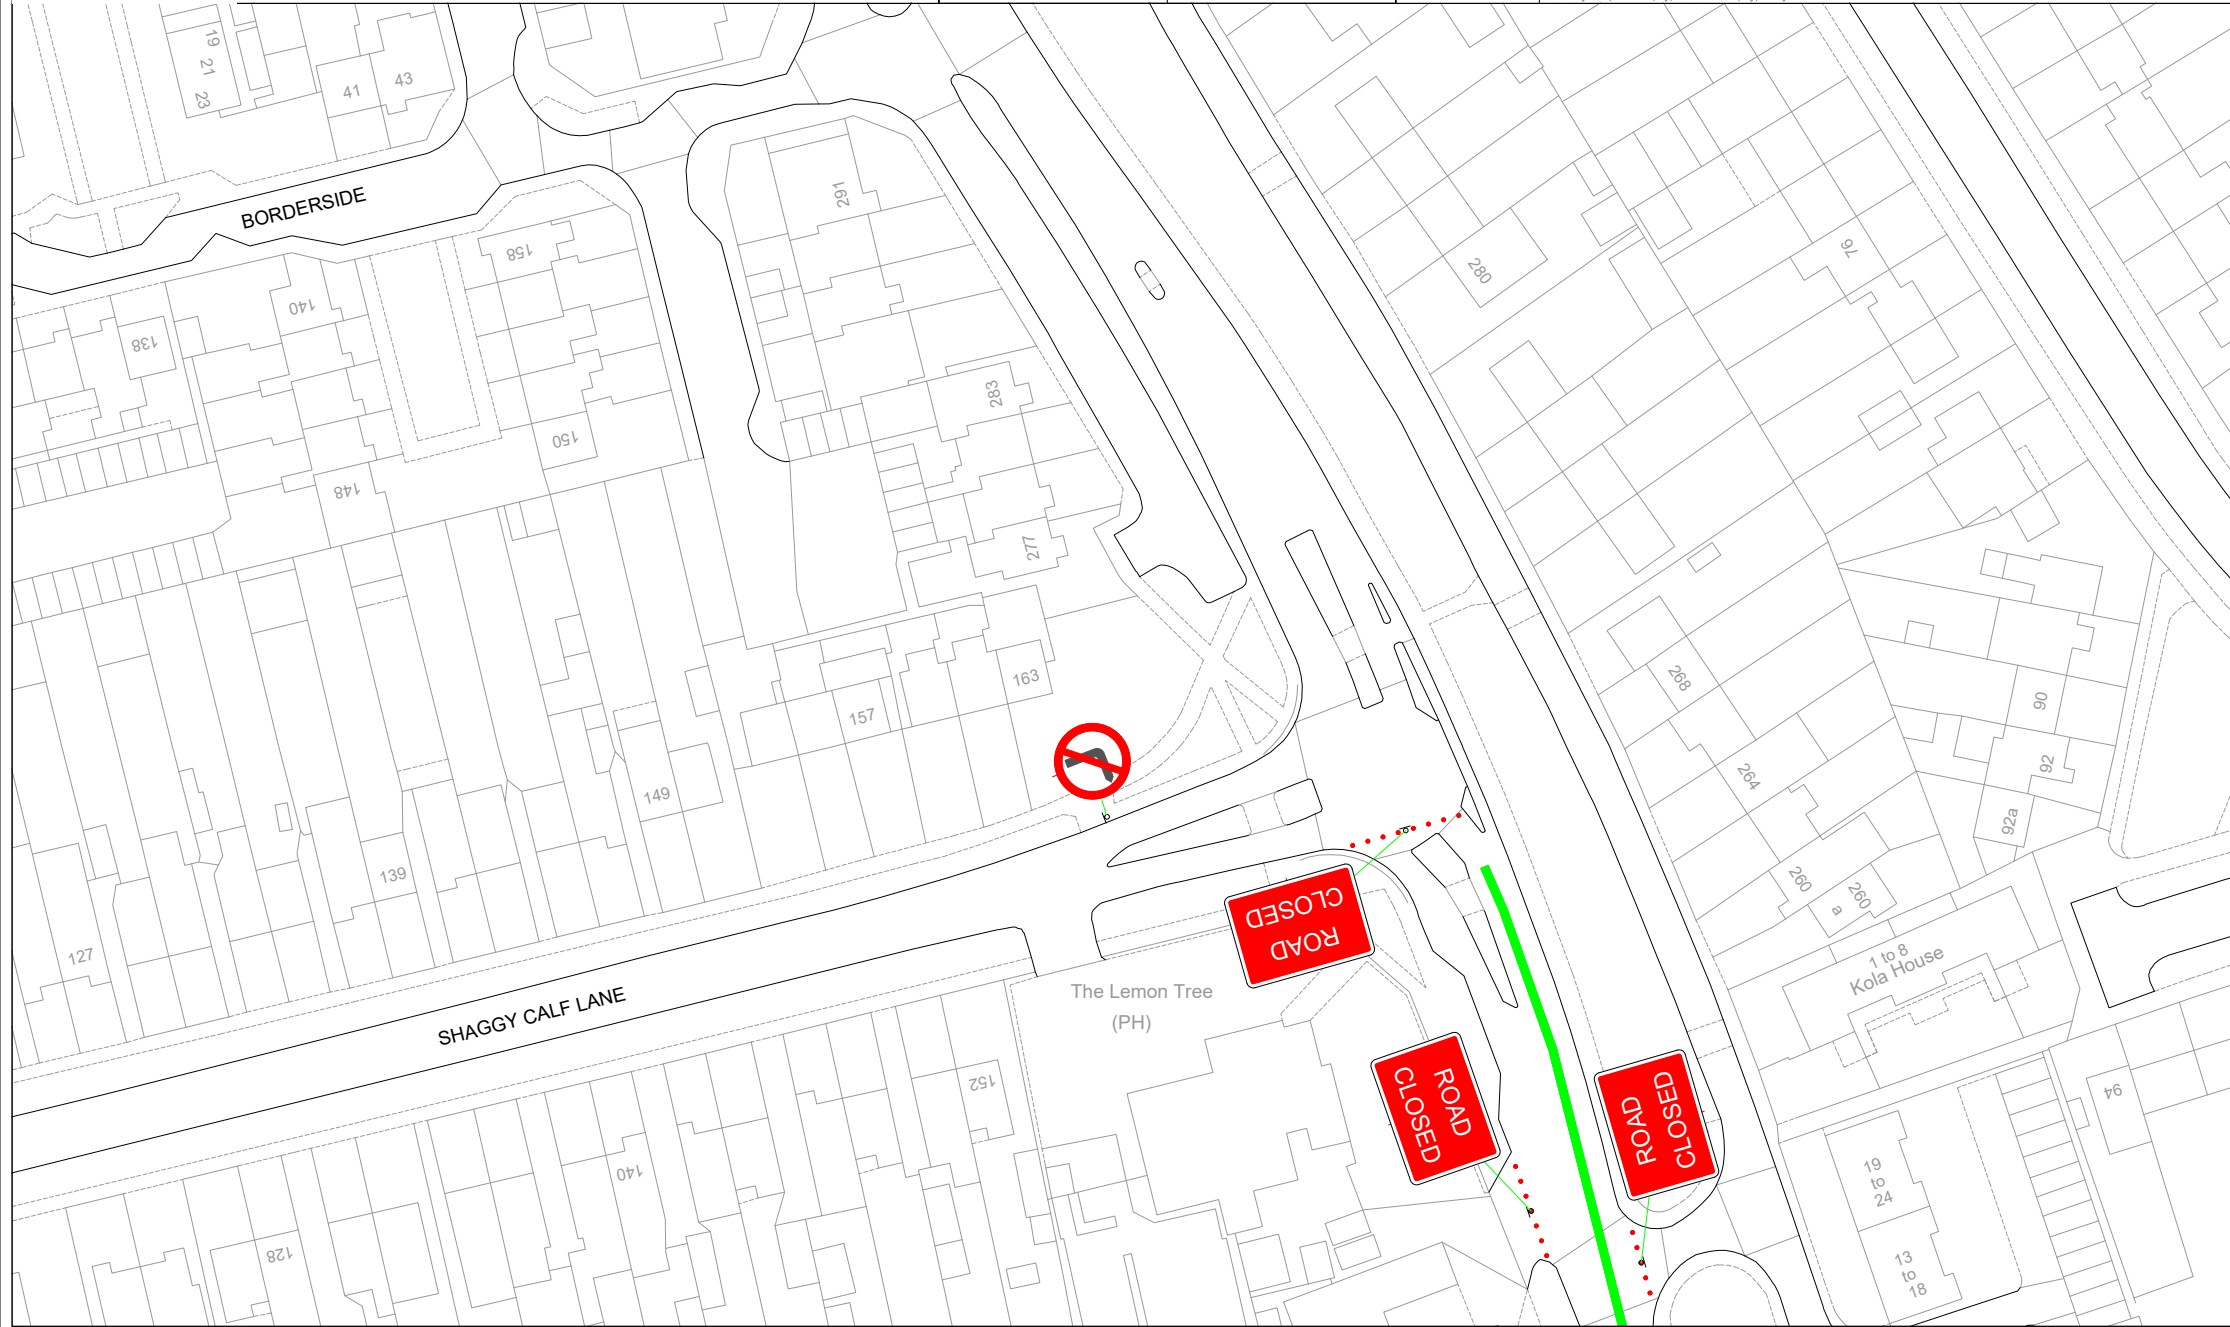



EVENT

# MILAD PROCESSION - SLOUGH

VERSION

VERSION - 1

DRAWN BY

J.HUGHES

VERSION DATE

27.11.23

CHECKED BY


R.SWEETMAN



DRAWING TITLE

# PLAN 20

C:\Users\J.Hughes\Desktop\Milad Procession (Slough)\BLOCAD\Milad Procession (Slough) - Plan 20.dwg

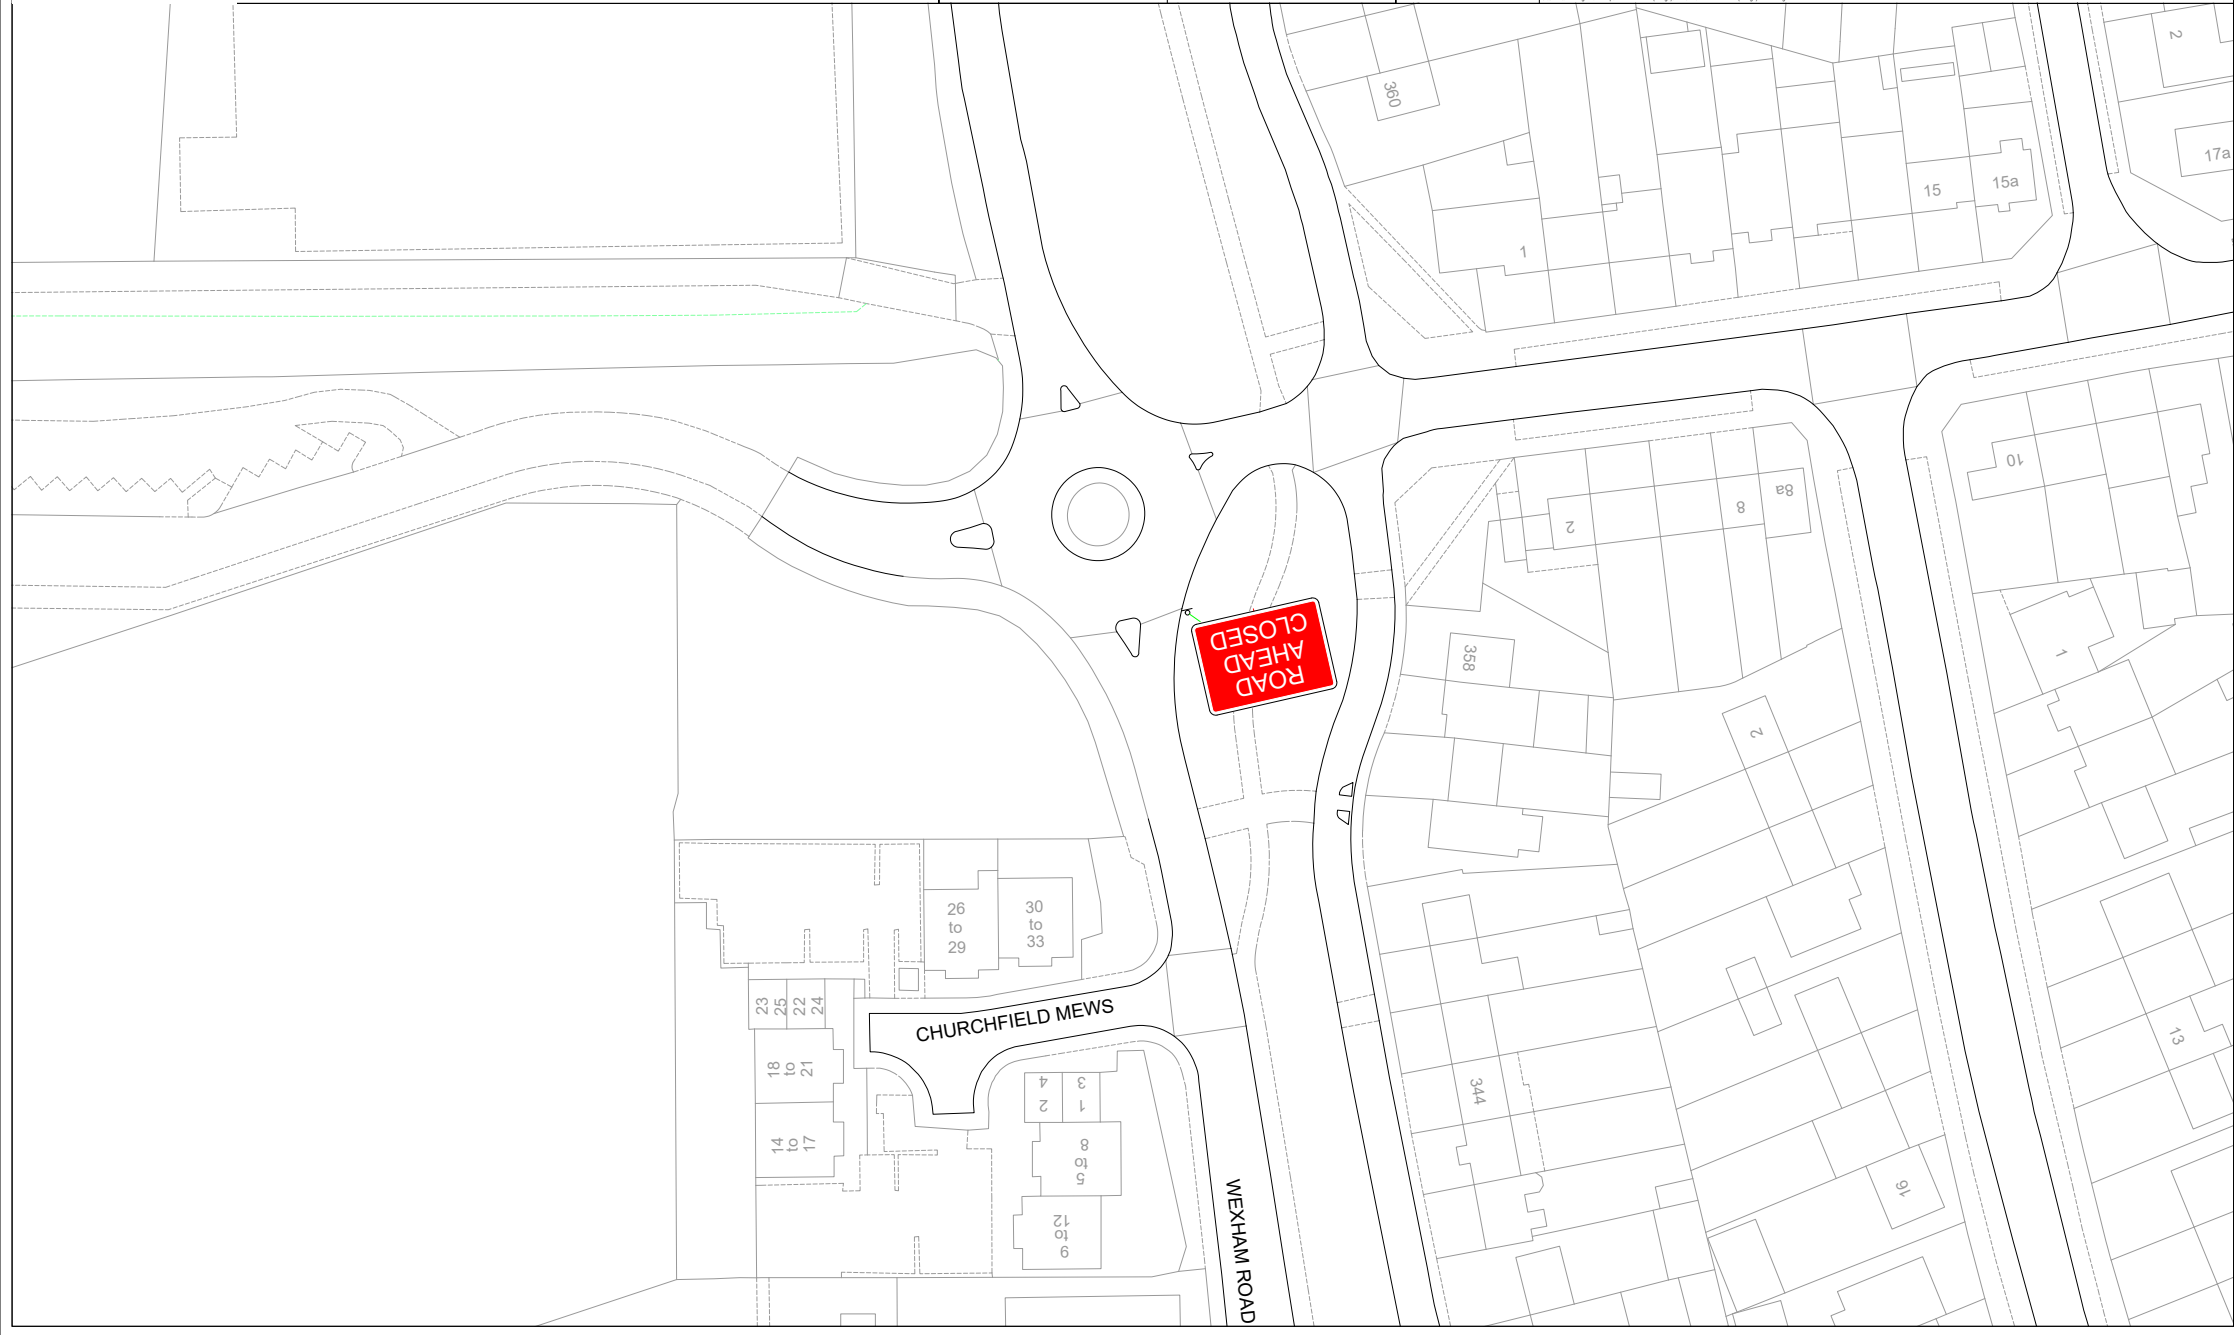



EVENT

# MILAD PROCESSION - SLOUGH

VERSION

VERSION - 1

DRAWN BY

J.HUGHES

VERSION DATE

27.11.23

CHECKED BY


R.SWEETMAN



DRAWING TITLE

# PLAN 21A

© Crown Copyright and Database Right (Map Data) Ordnance Survey (OS Licence No. 100019000)

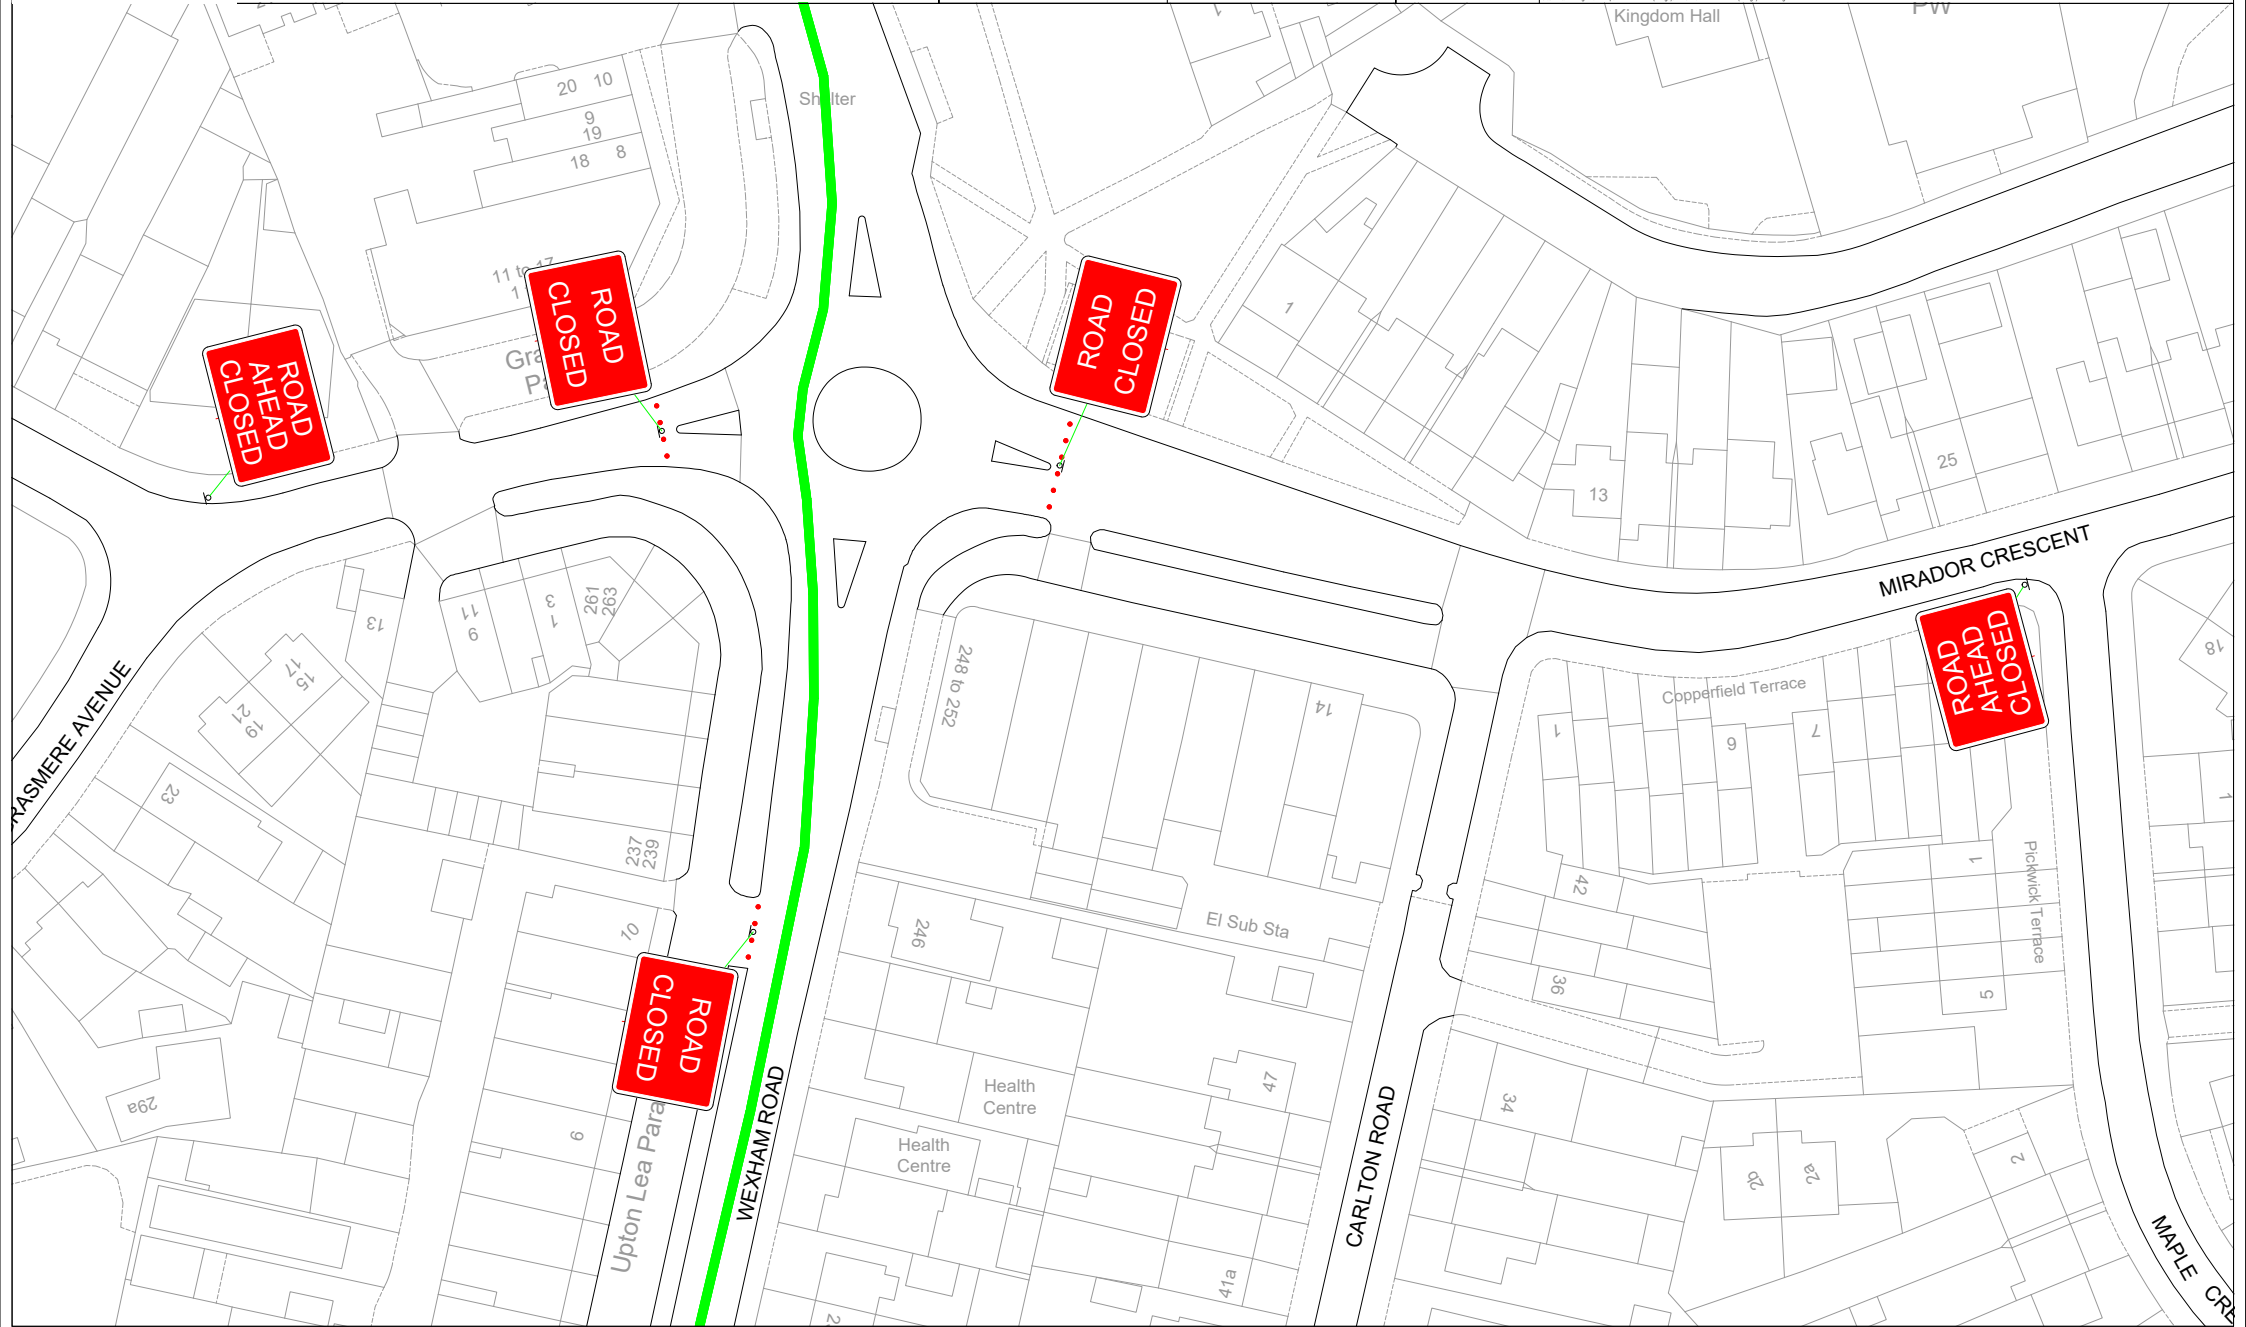



EVENT

# MILAD PROCESSION - SLOUGH

VERSION

VERSION - 1

DRAWN BY

J.HUGHES

VERSION DATE

27.11.23

CHECKED BY


R.SWEETMAN



DRAWING TITLE

# PLAN 21B

© James J. Hughes Design/Map Process (Slough) (SloUGH) Map Process (Slough) - Plan 21B

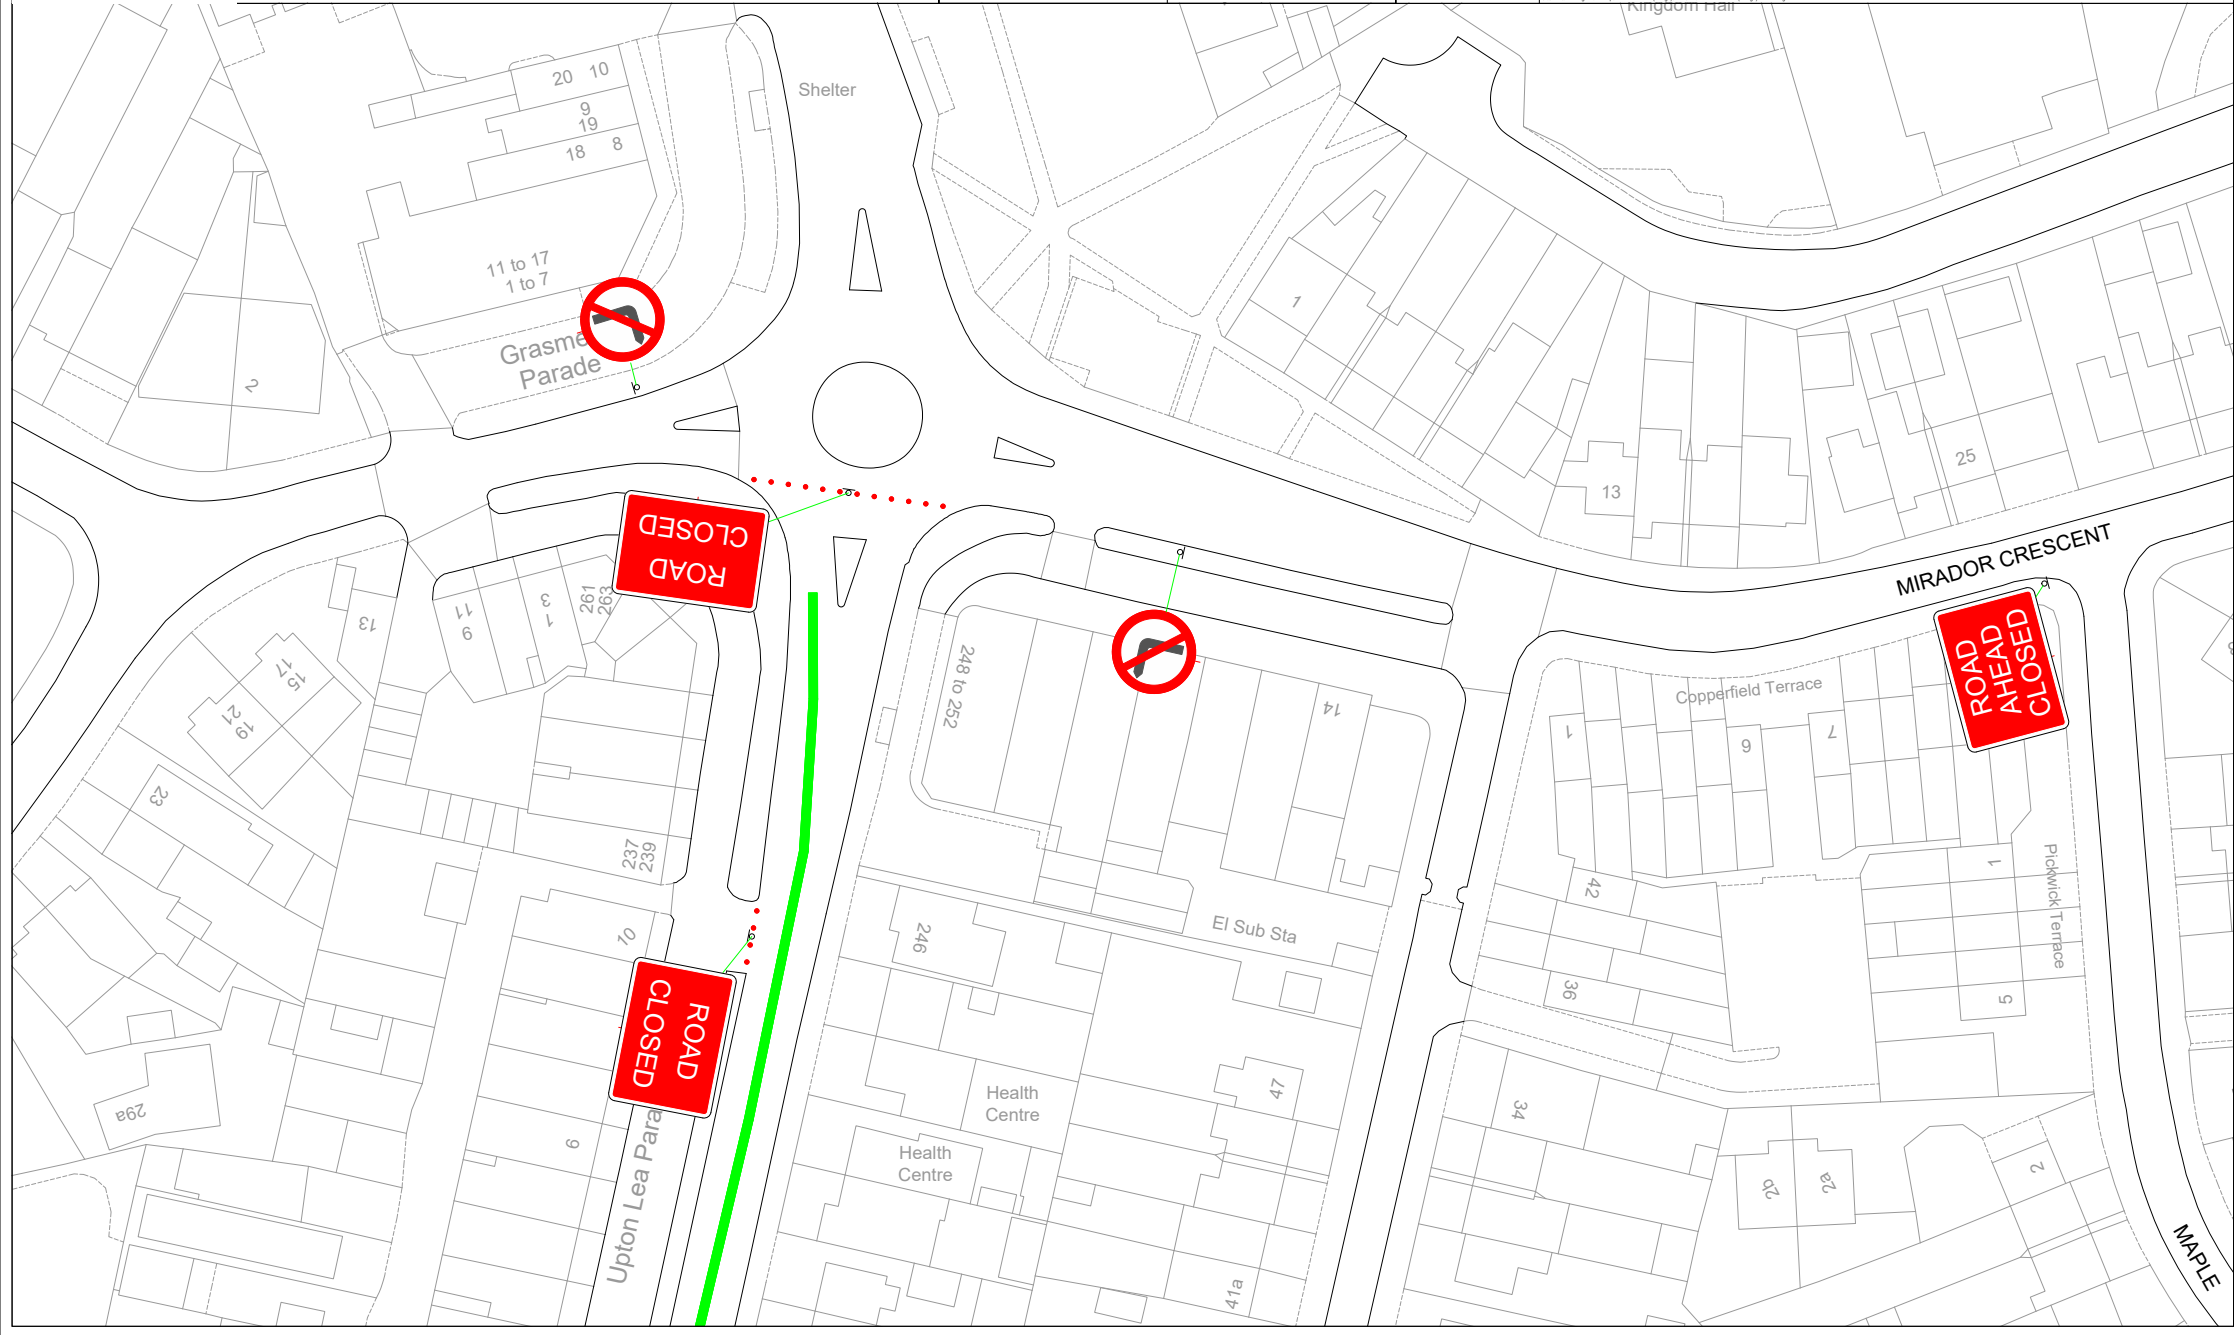



EVENT

# MILAD PROCESSION - SLOUGH

VERSION

VERSION - 1

DRAWN BY

J.HUGHES

VERSION DATE

27.11.23

CHECKED BY


R.SWEETMAN



DRAWING TITLE

# PLAN 22

© David J. Hughes Design Ltd Milad Procession (Slough) (BridCAD) Map Procession (Slough) - Plan 22

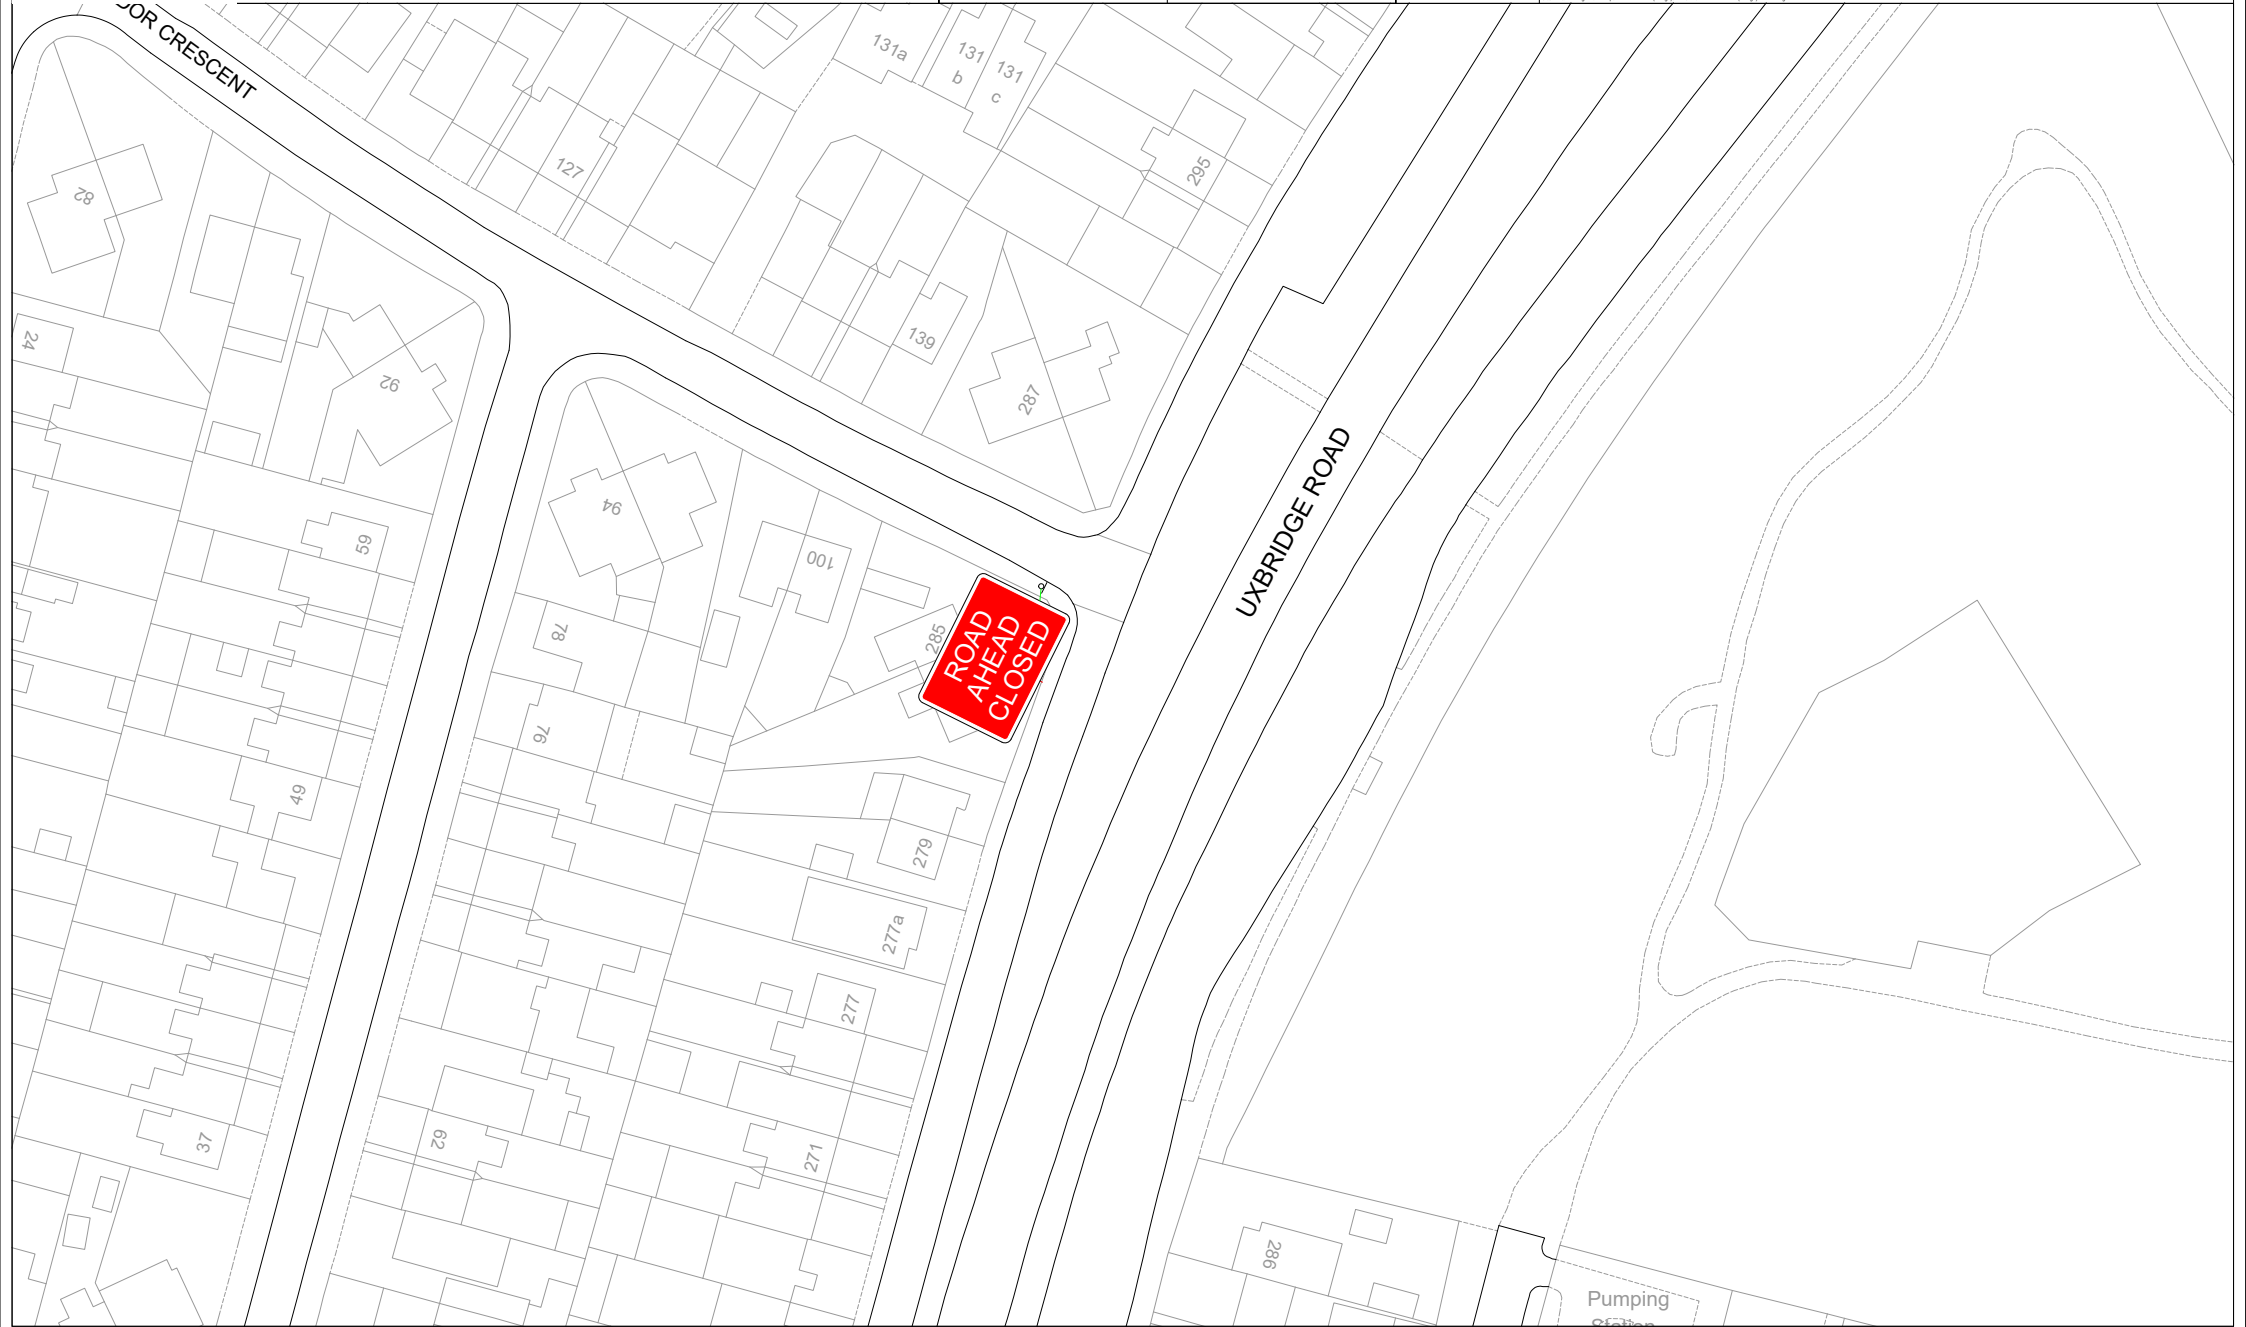



EVENT

# MILAD PROCESSION - SLOUGH

VERSION

VERSION - 1

DRAWN BY

J.HUGHES

VERSION DATE

27.11.23

CHECKED BY


R.SWEETMAN



DRAWING TITLE

# PLAN 23A

© Crown Copyright and Database Right (Map) Ordnance Survey (OS) 100019121

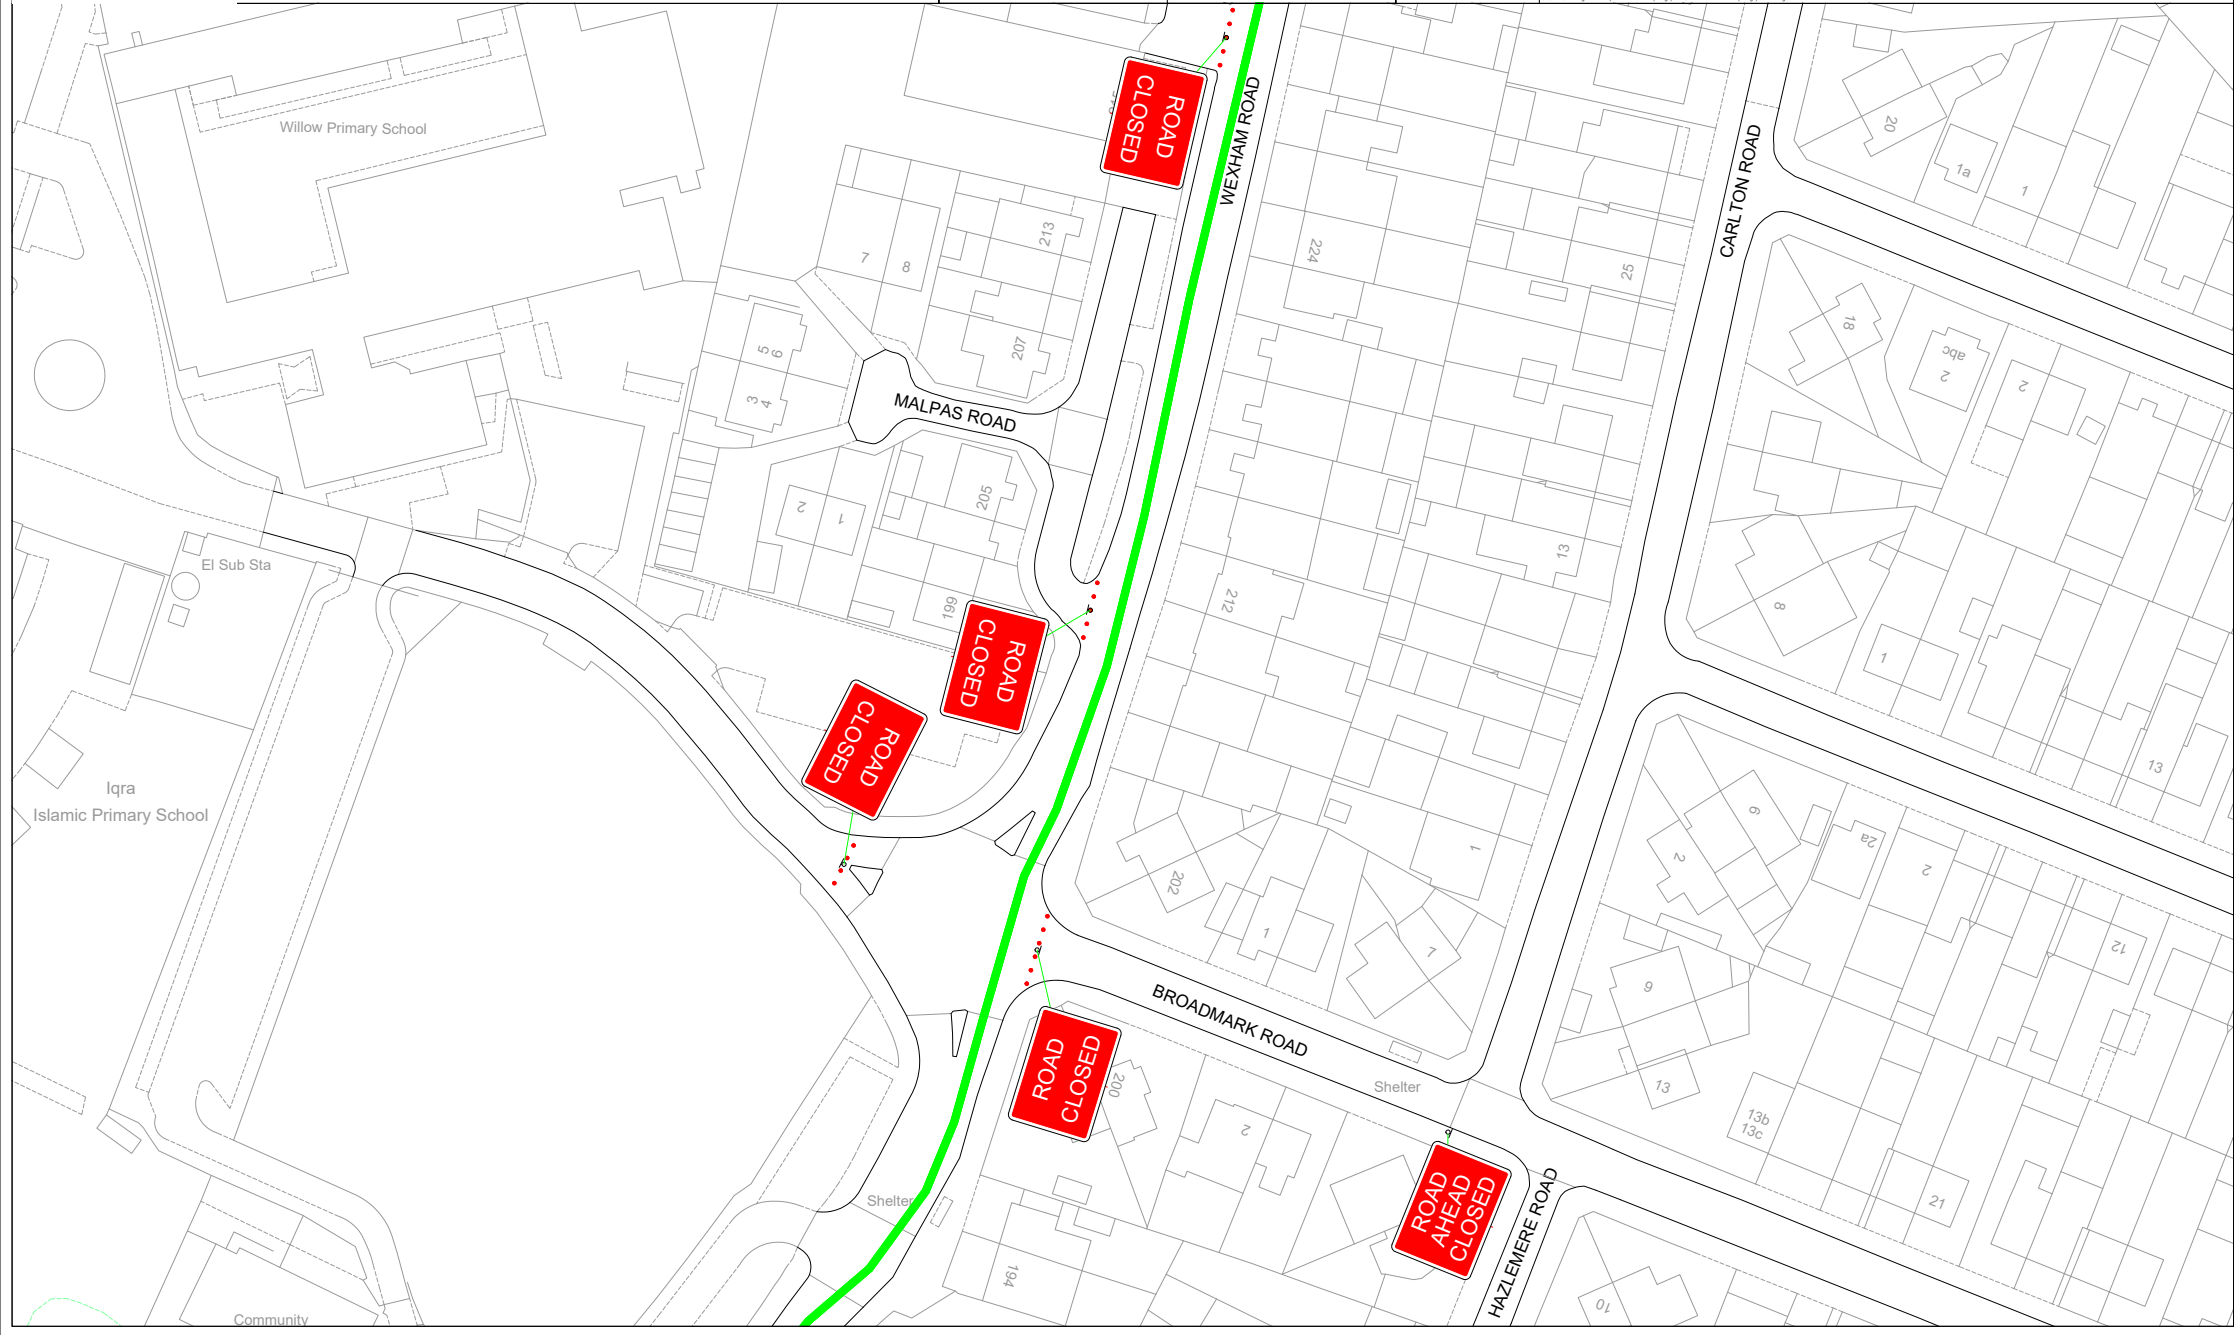



EVENT

# MILAD PROCESSION - SLOUGH

VERSION

VERSION - 1

DRAWN BY

J.HUGHES

VERSION DATE

27.11.23

CHECKED BY


R.SWEETMAN



DRAWING TITLE

## PLAN 23B

© J. Hughes, J. Hughes Design & Map Processors (Slough) (B) & CAD Map Processors (Slough) (B) Ltd.

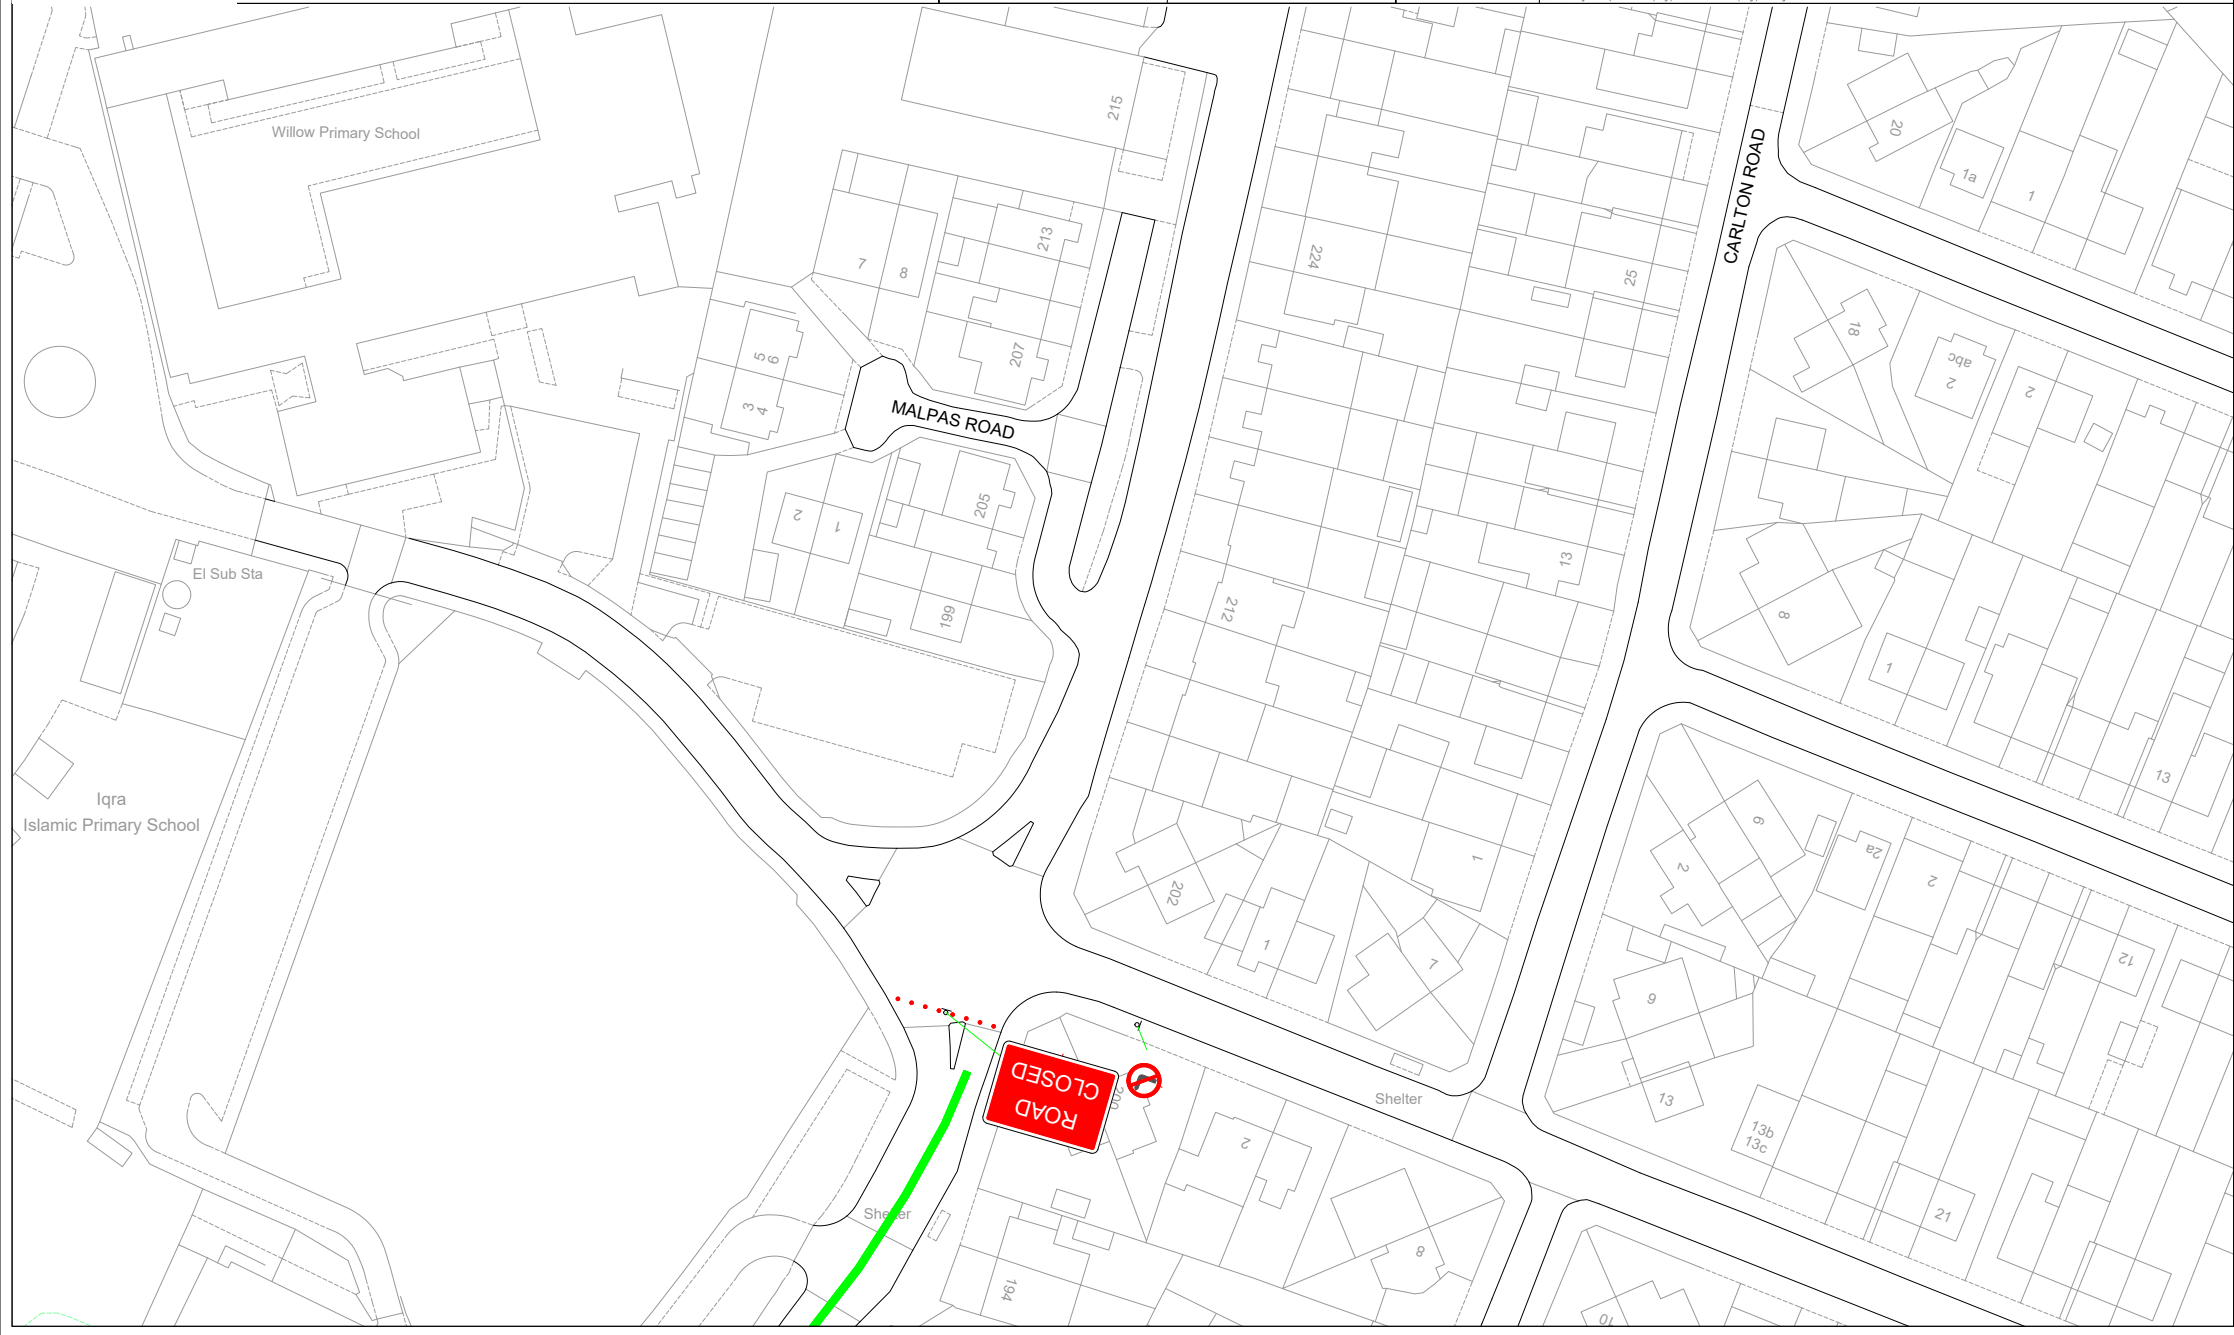





EVENT

# MILAD PROCESSION - SLOUGH

VERSION

VERSION - 1

DRAWN BY

J.HUGHES

VERSION DATE

27.11.23

CHECKED BY


R.SWEETMAN



DRAWING TITLE

# PLAN 24

© J. Hughes Design Ltd. All Rights Reserved. Slough (Slough) Milad Procession (Slough) - Plan 24

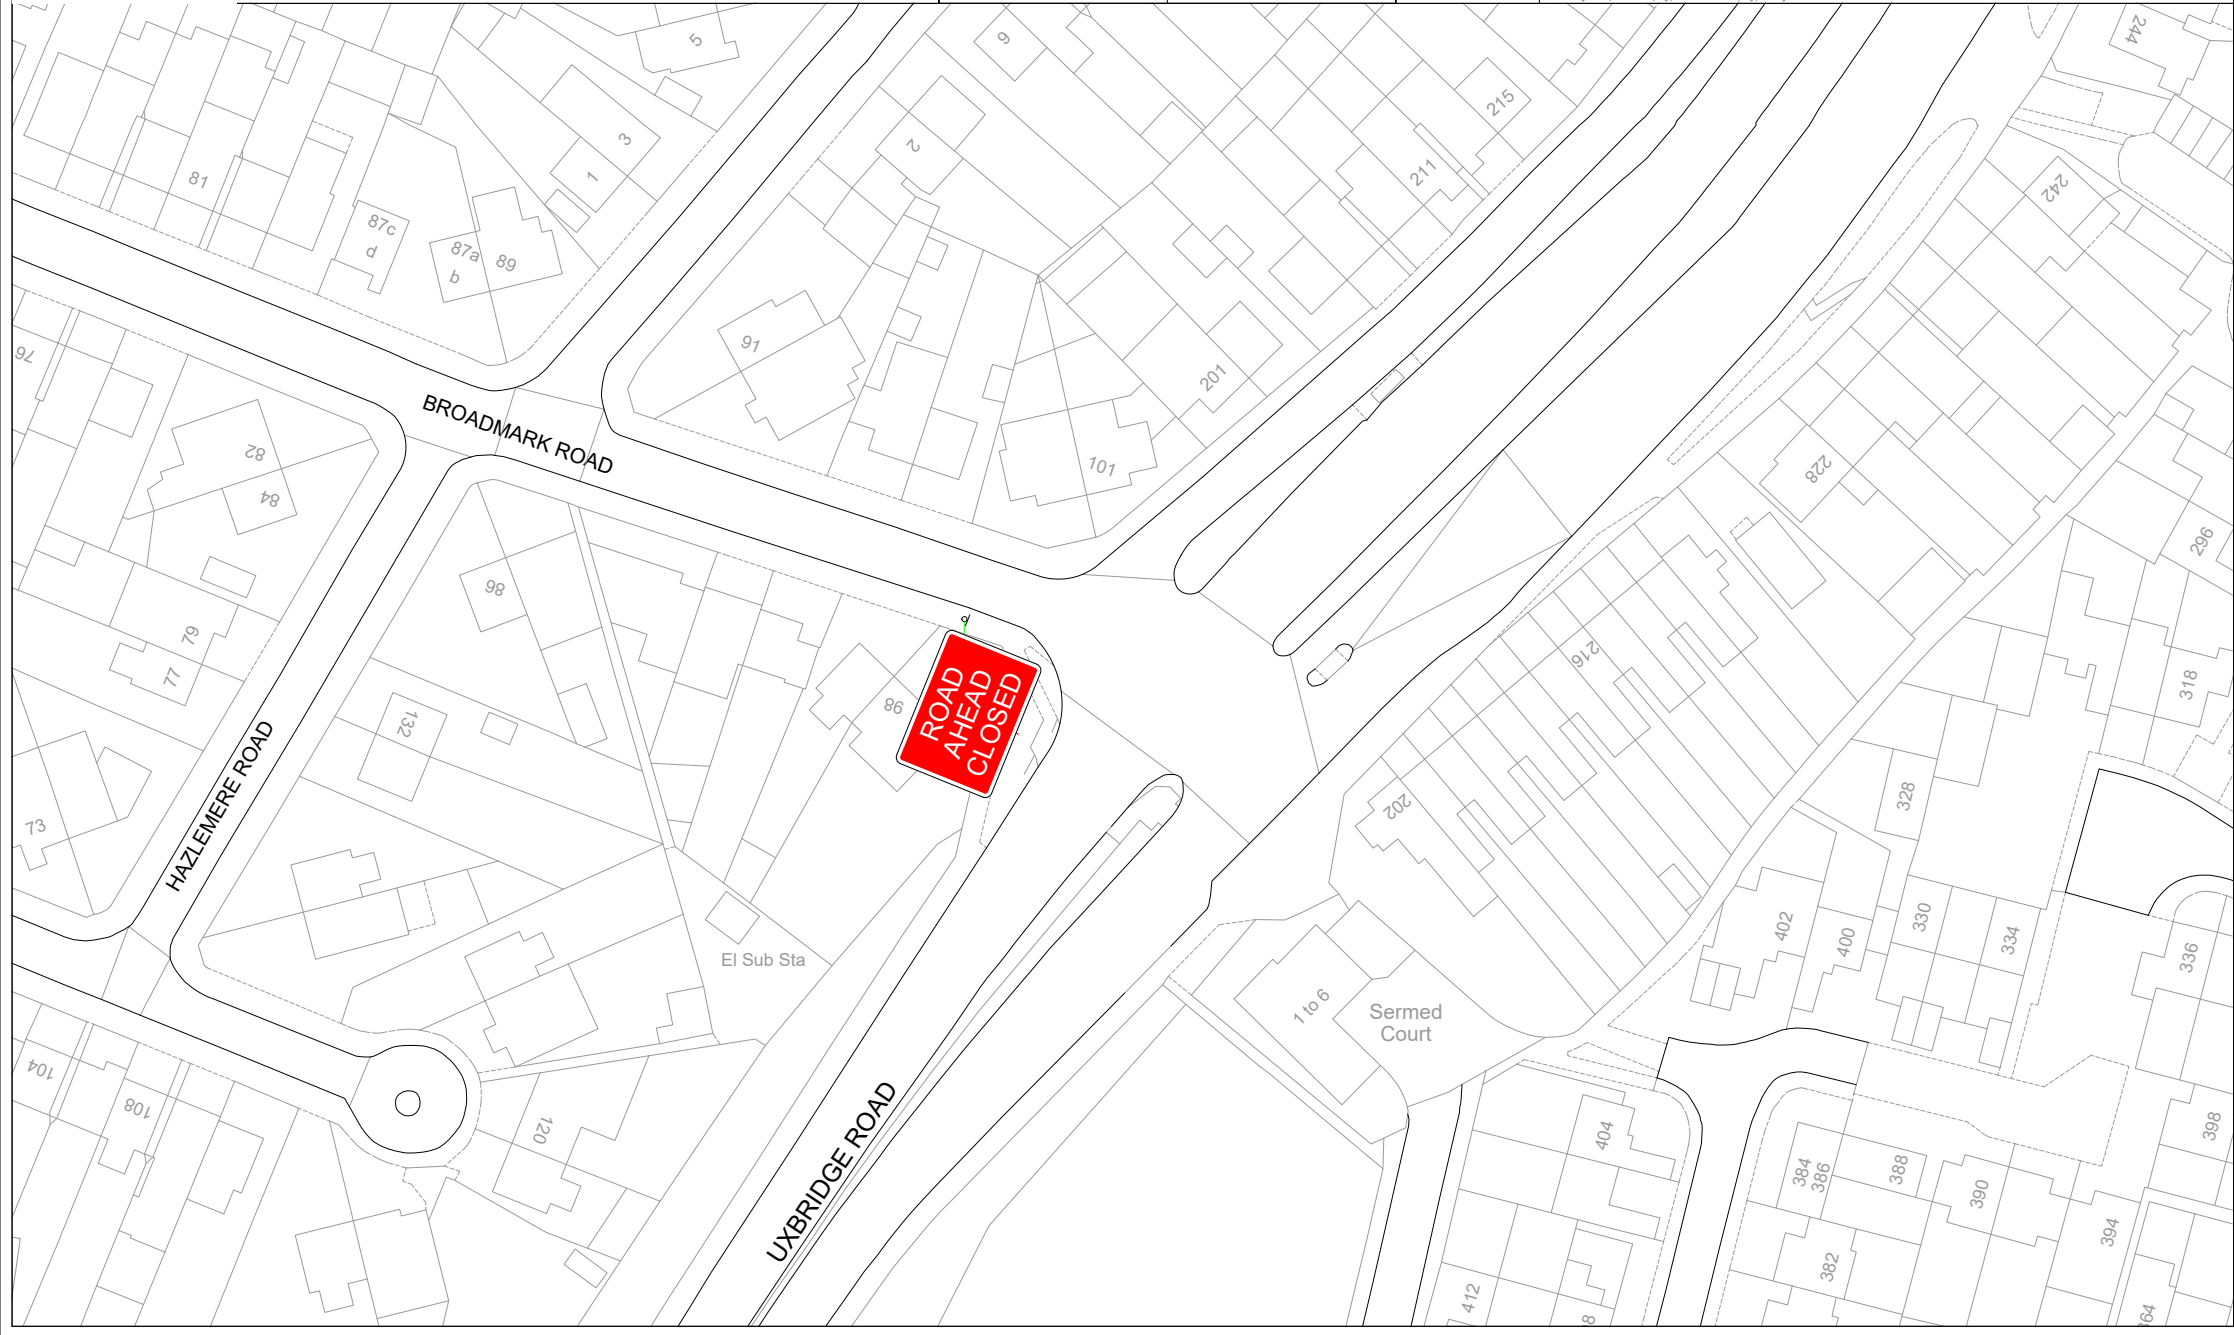



EVENT

# MILAD PROCESSION - SLOUGH

VERSION

VERSION - 1

DRAWN BY

J.HUGHES

VERSION DATE

27.11.23

CHECKED BY

R.SWEETMAN



DRAWING TITLE

# PLAN 25

© Crown Copyright and Database Right (Map) Processed (SloUGH) by J.Hughes (SloUGH) Ltd. All Rights Reserved.





EVENT

# MILAD PROCESSION - SLOUGH

VERSION

VERSION - 1

DRAWN BY

J.HUGHES

VERSION DATE

27.11.23

CHECKED BY


R.SWEETMAN



DRAWING TITLE

# PLAN 26

© 2000 AutoCAD/Map Processor (Sugil) Inc. All Rights Reserved.

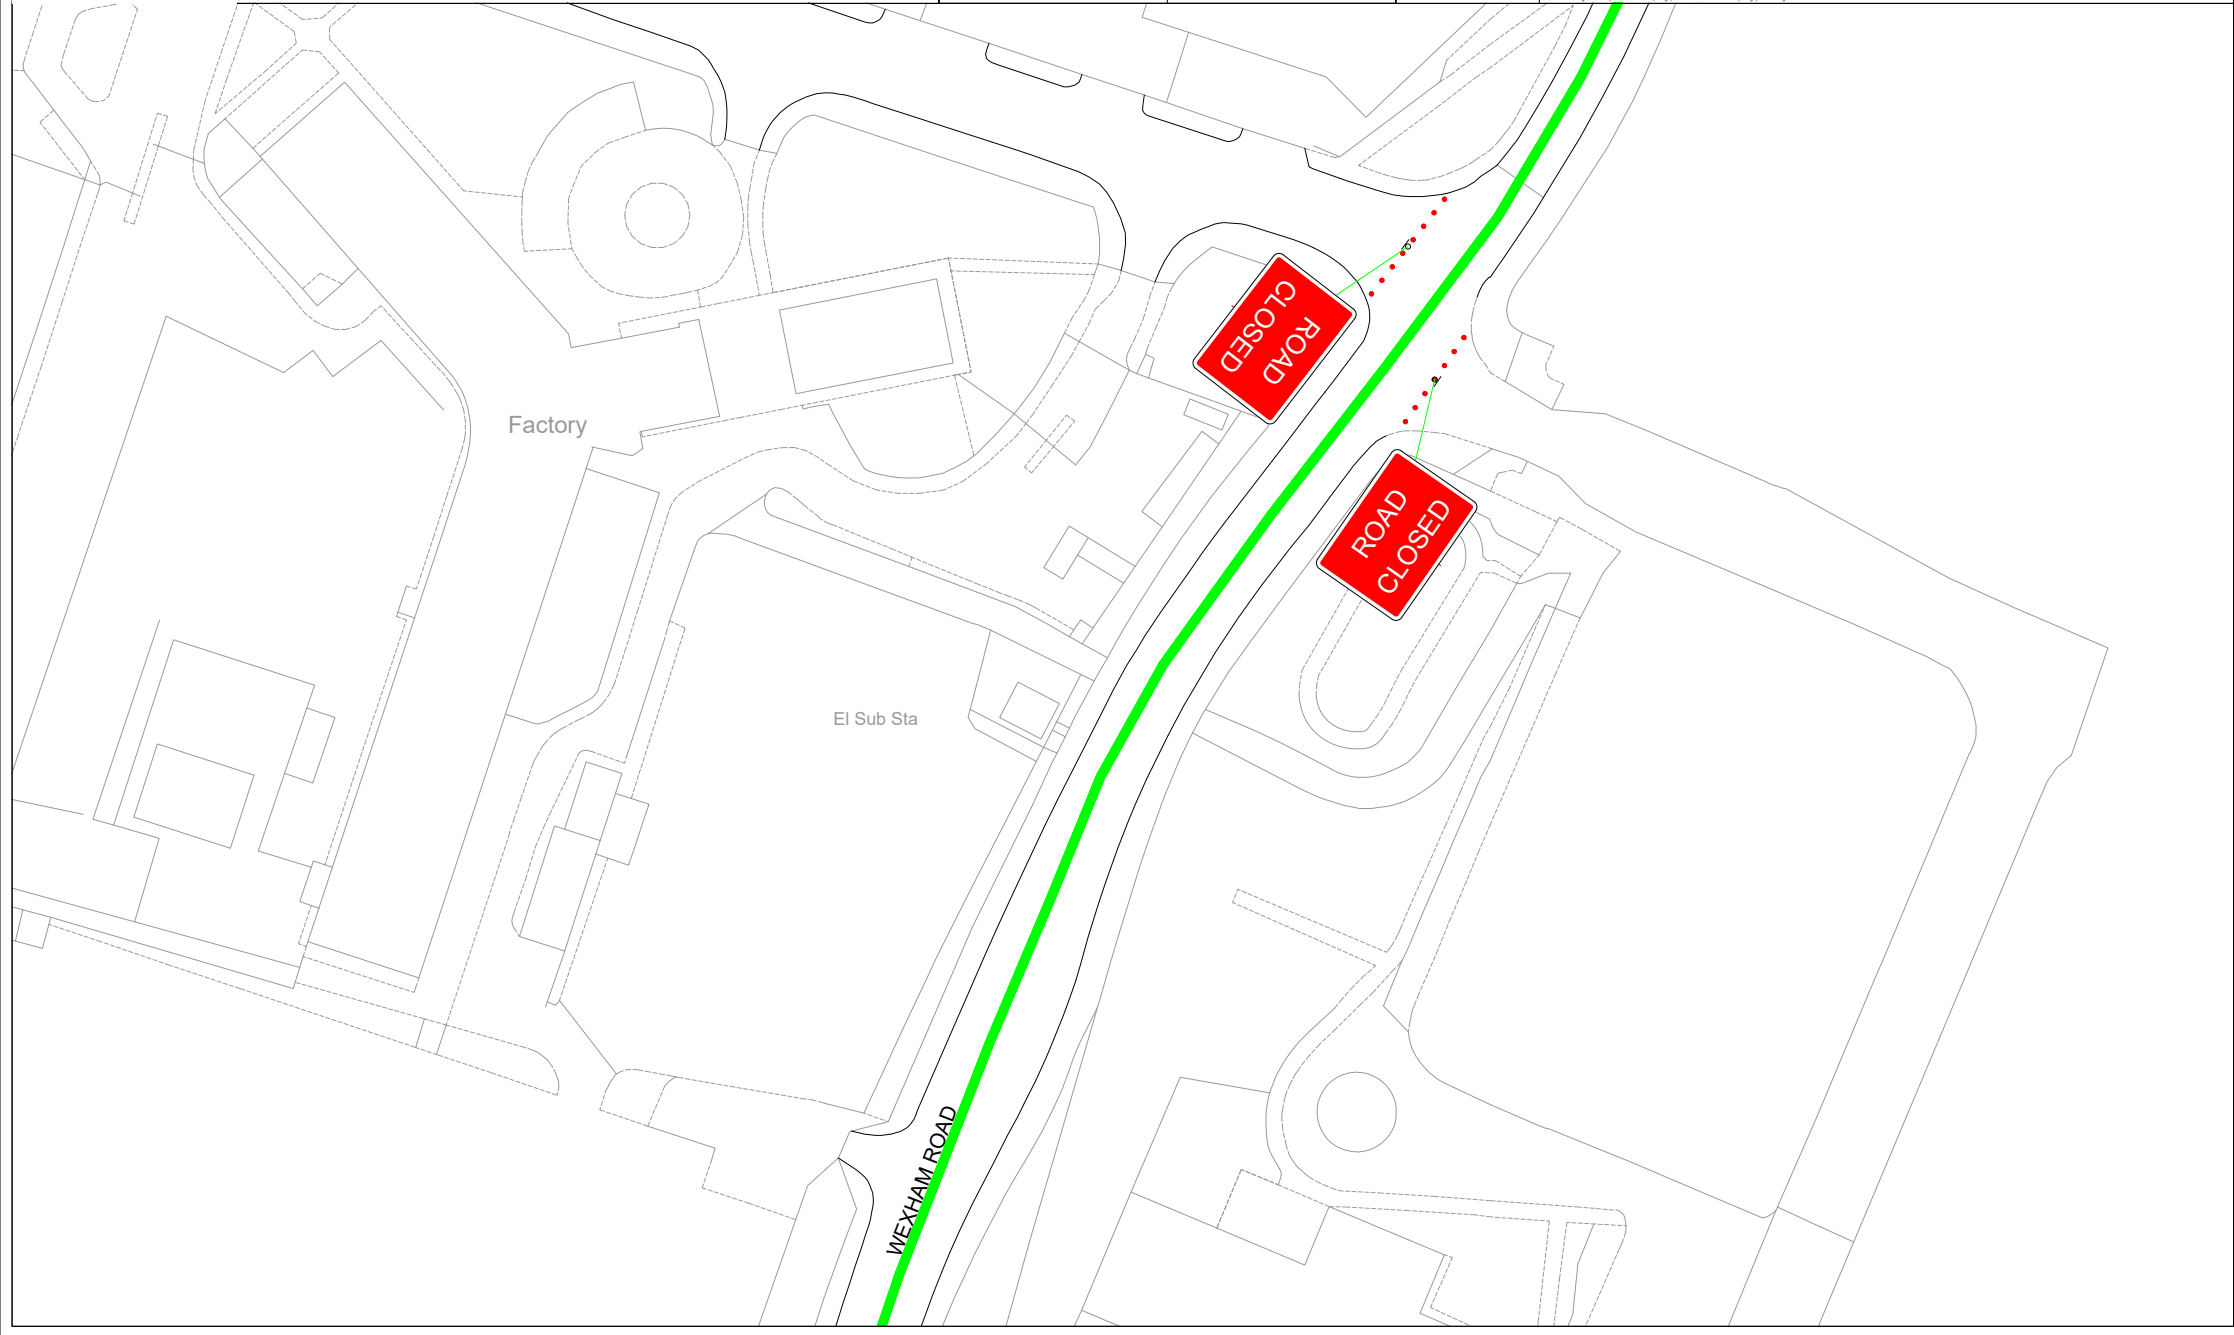



EVENT

# MILAD PROCESSION - SLOUGH

VERSION

VERSION - 1

DRAWN BY

J.HUGHES

VERSION DATE

27.11.23

CHECKED BY


R.SWEETMAN



DRAWING TITLE

# PLAN 27

C:\temp\2023\11\27\27\Milad Procession (Slough)\RoadCAD\Milad Procession (Slough).dwg

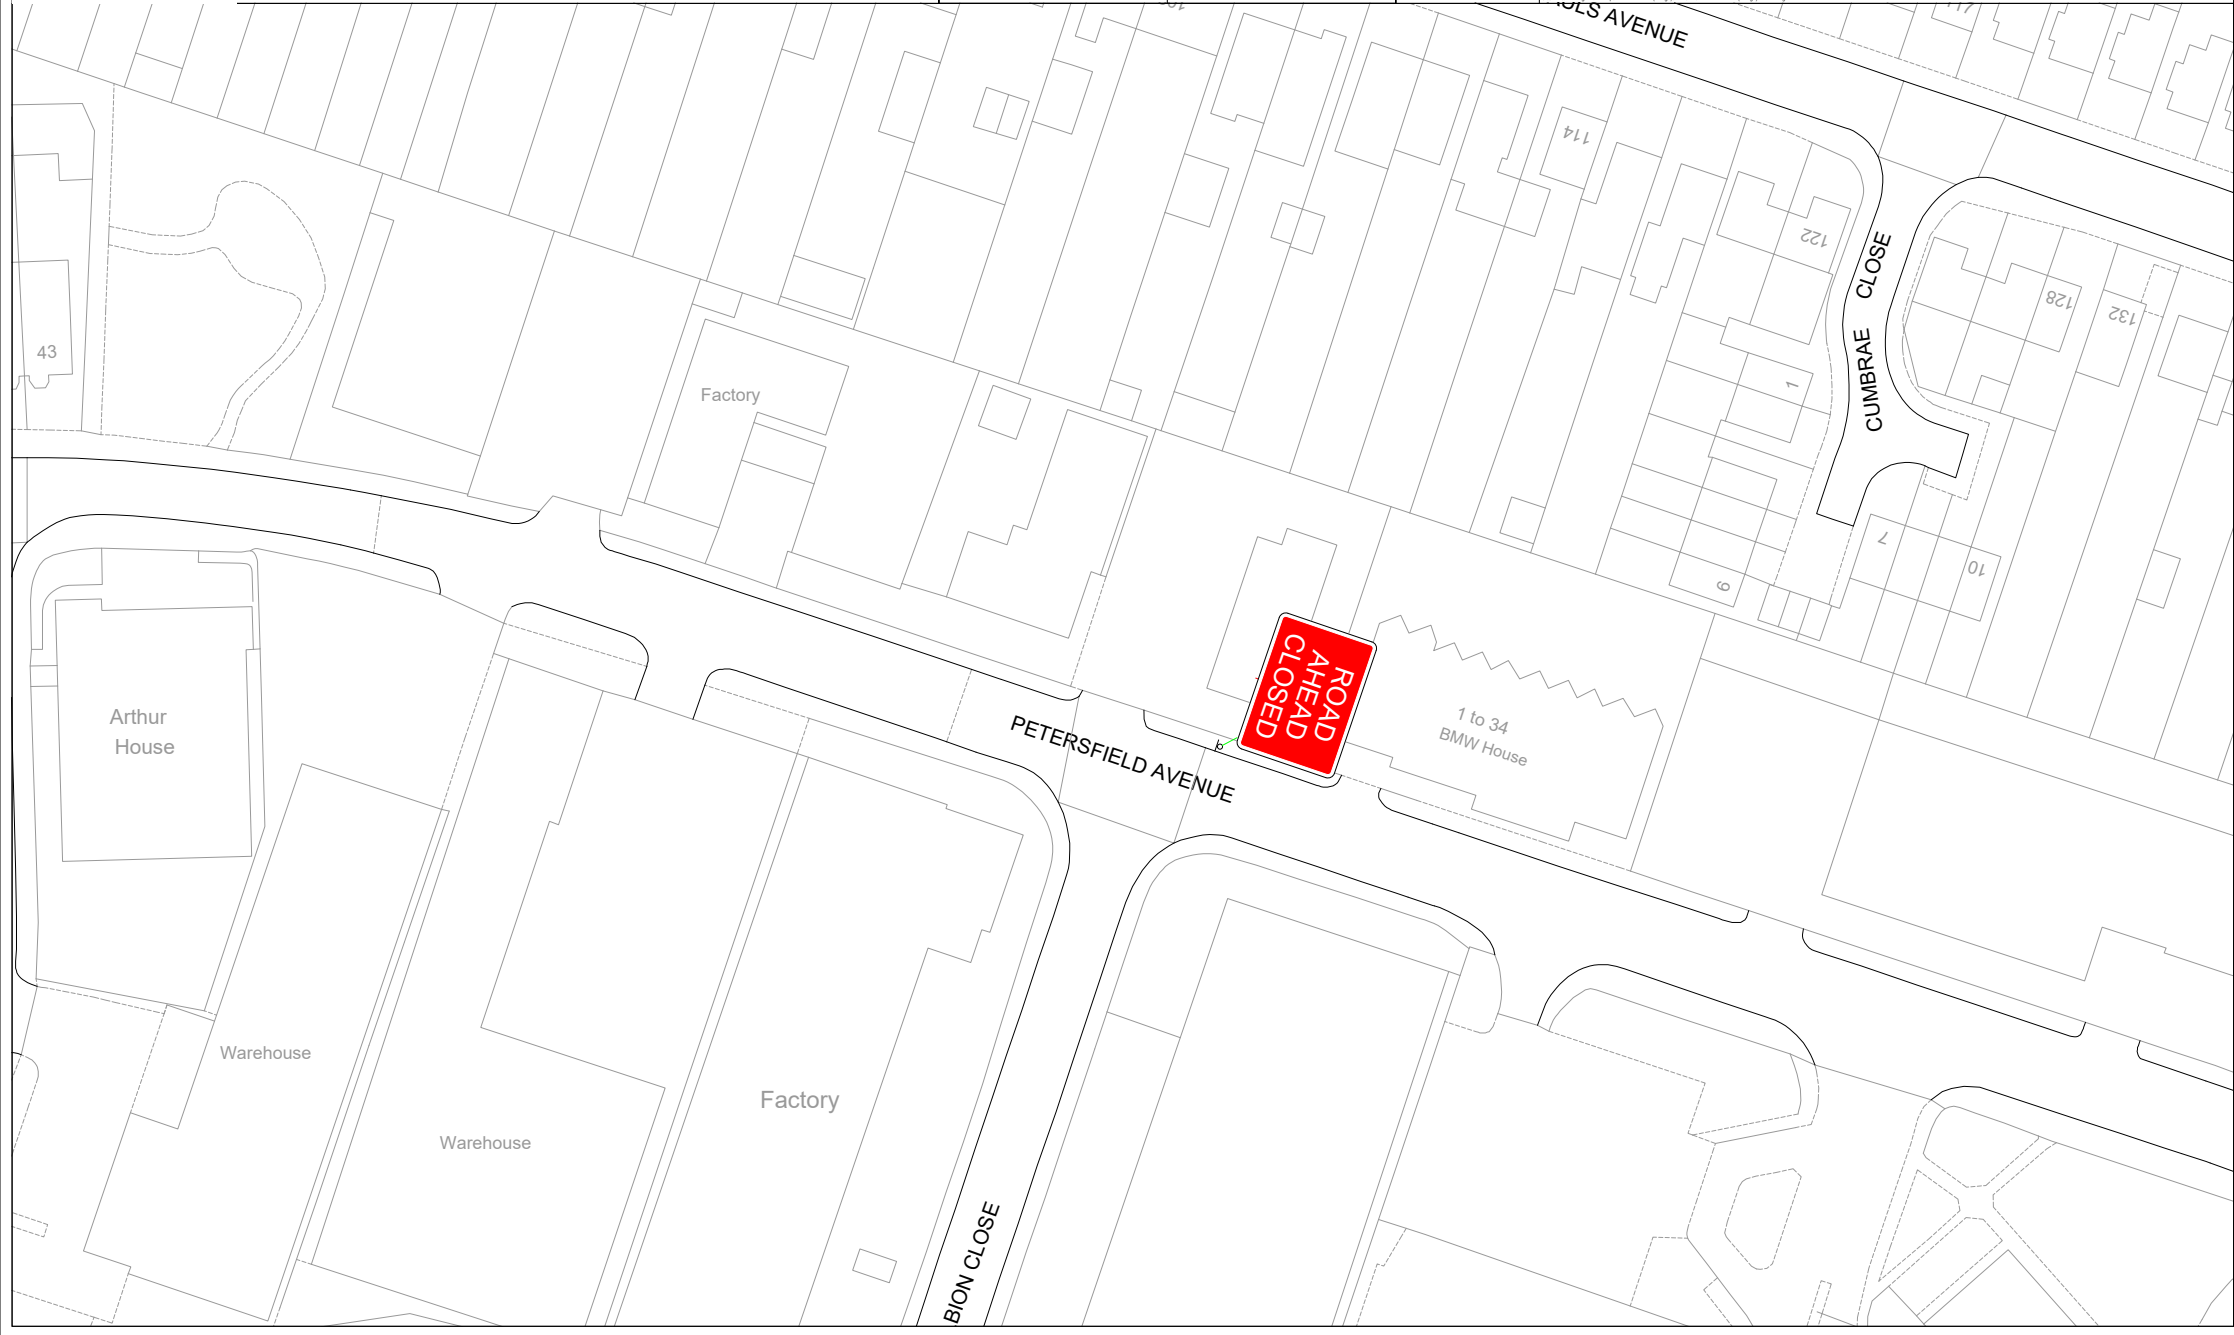



EVENT

# MILAD PROCESSION - SLOUGH

VERSION

VERSION - 1

DRAWN BY

J.HUGHES

VERSION DATE

27.11.23


CHECKED BY

R.SWEETMAN



DRAWING TITLE

# PLAN 28

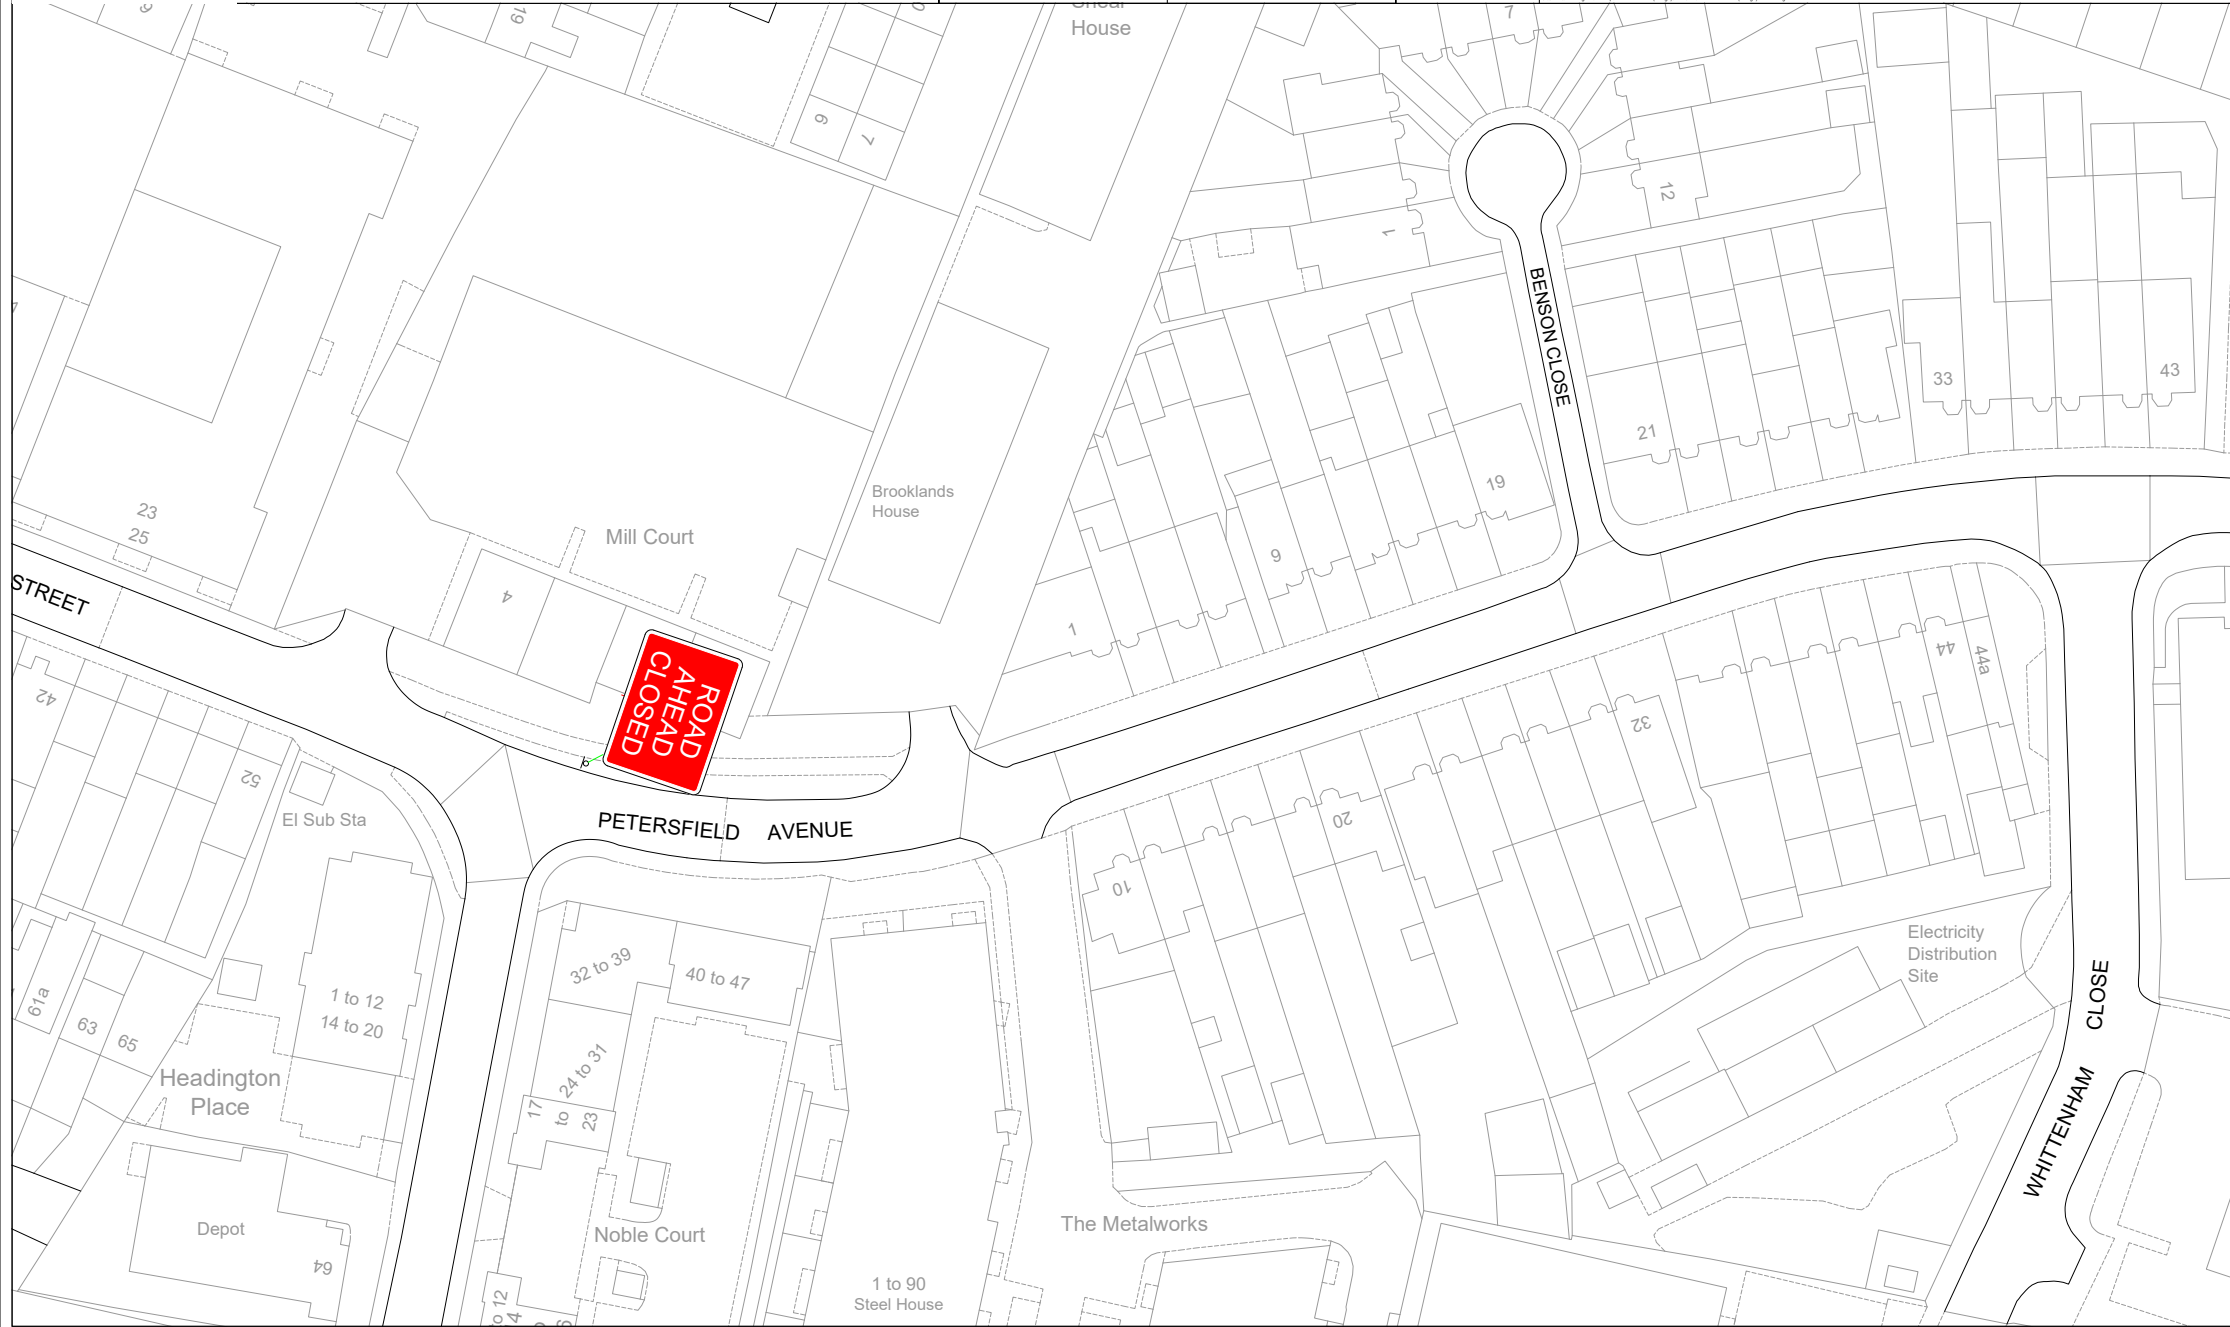



EVENT

# MILAD PROCESSION - SLOUGH

VERSION

VERSION - 1

DRAWN BY

J.HUGHES

VERSION DATE

27.11.23

CHECKED BY

R.SWEETMAN




DRAWING TITLE

# PLAN 29A

© J. Hughes Design/Milad Procession (Slough) Road Closure Plan (Slough) - Plan 29A

Allow access left out of Wellesley Rd

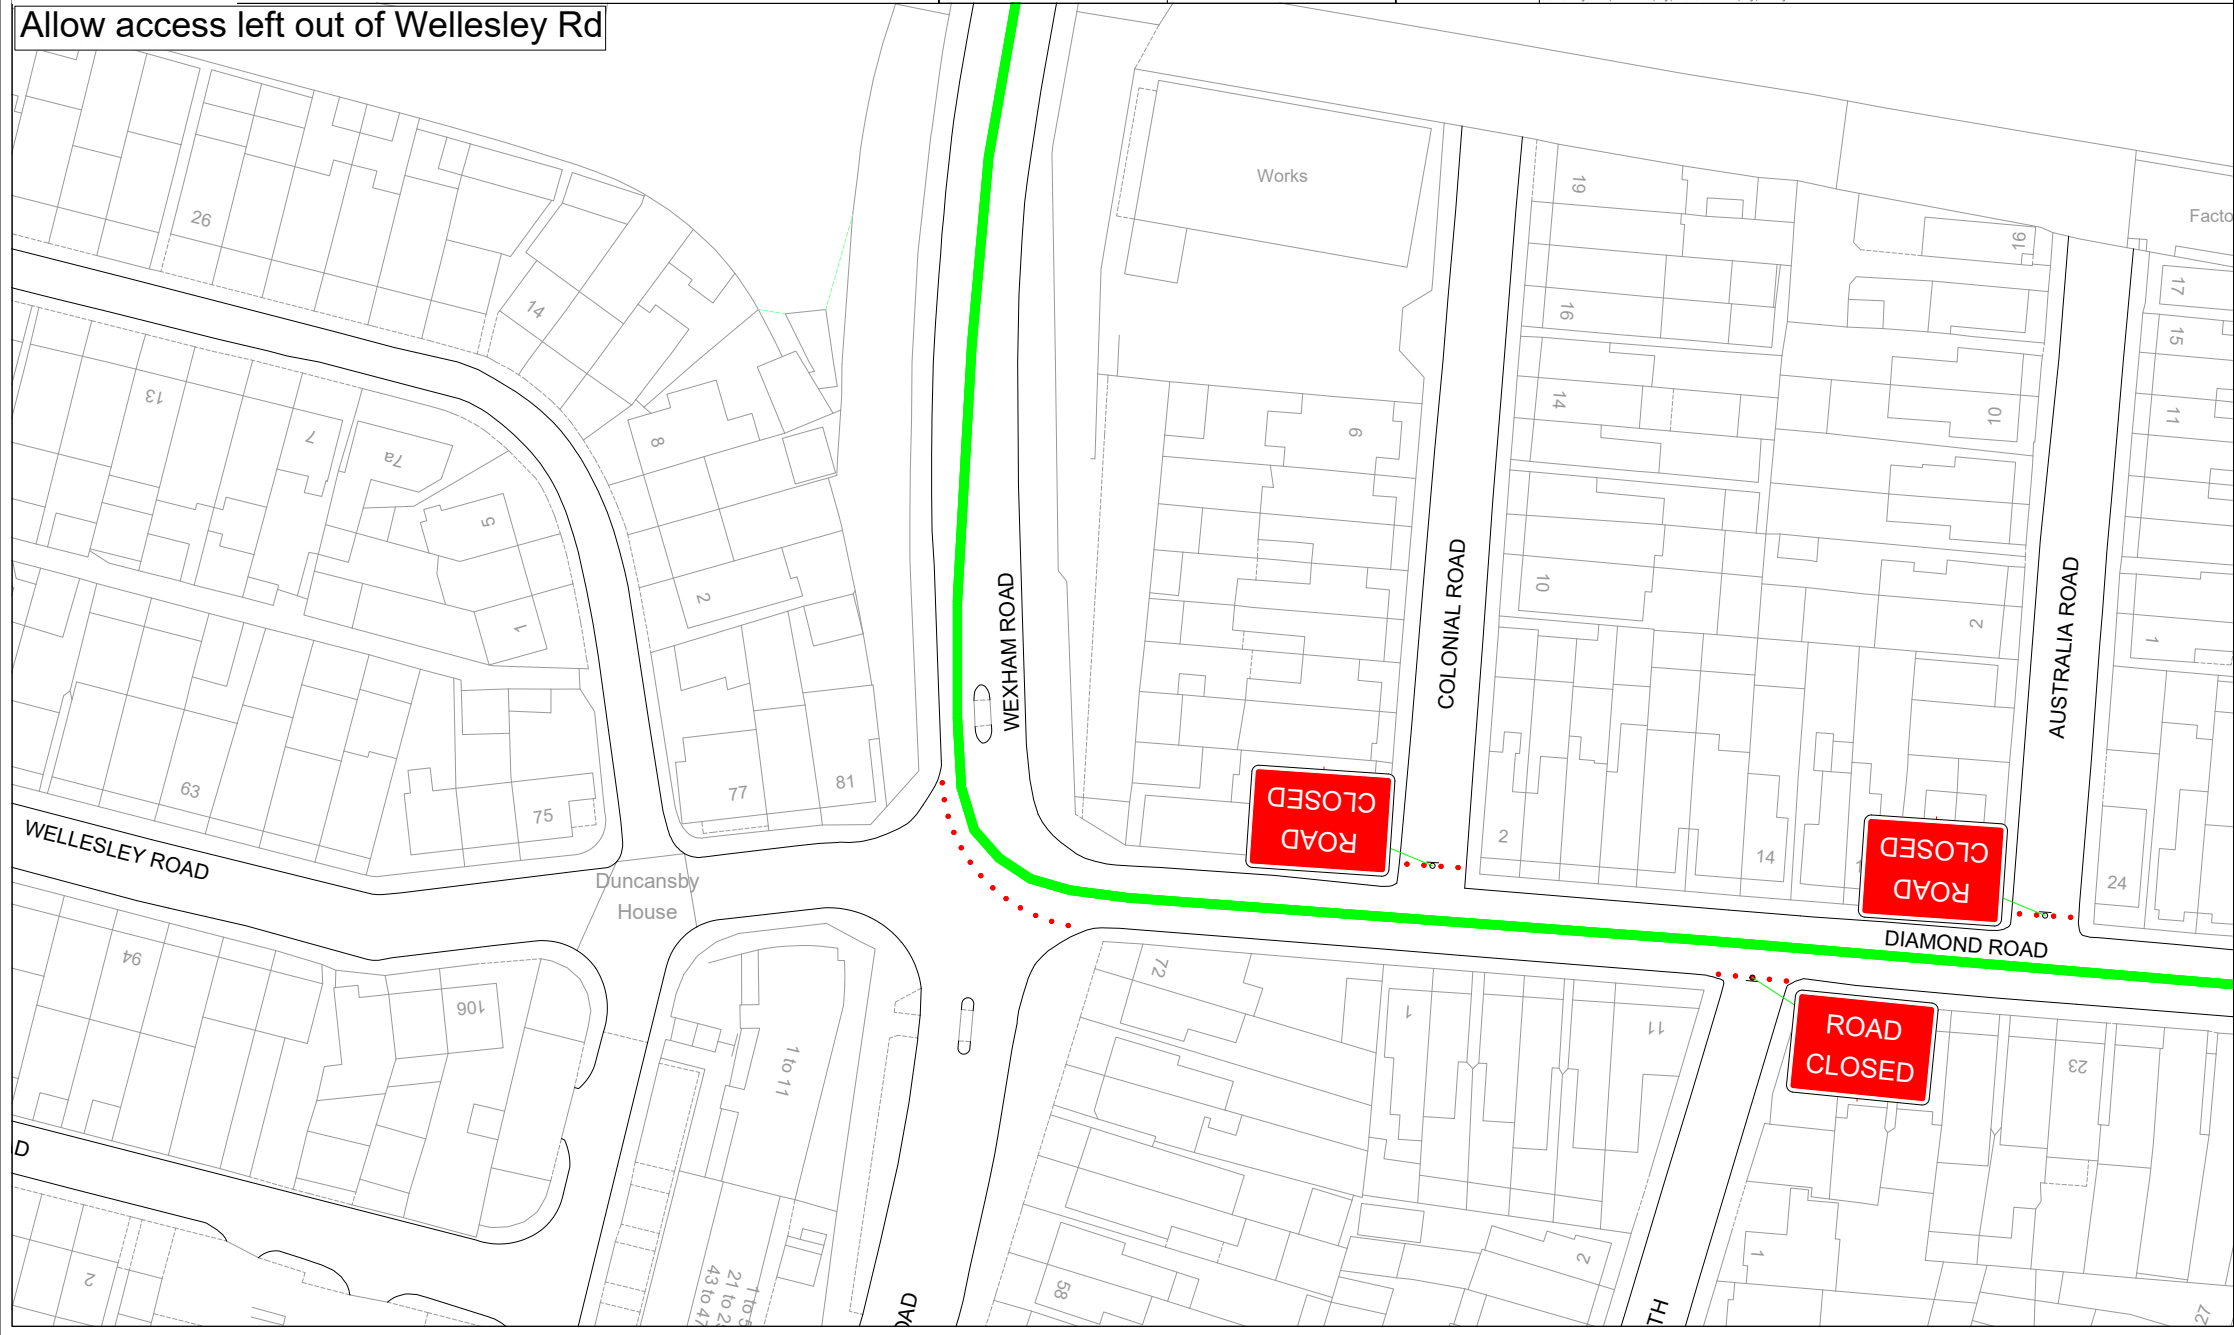



EVENT

# MILAD PROCESSION - SLOUGH

VERSION

VERSION - 1

DRAWN BY

J.HUGHES

VERSION DATE

27.11.23

CHECKED BY

R.SWEETMAN




DRAWING TITLE

# PLAN 29B

© J. Hughes Design/Milad Procession (Slough) (BACAD) Milad Procession (Slough) - Plan 29B



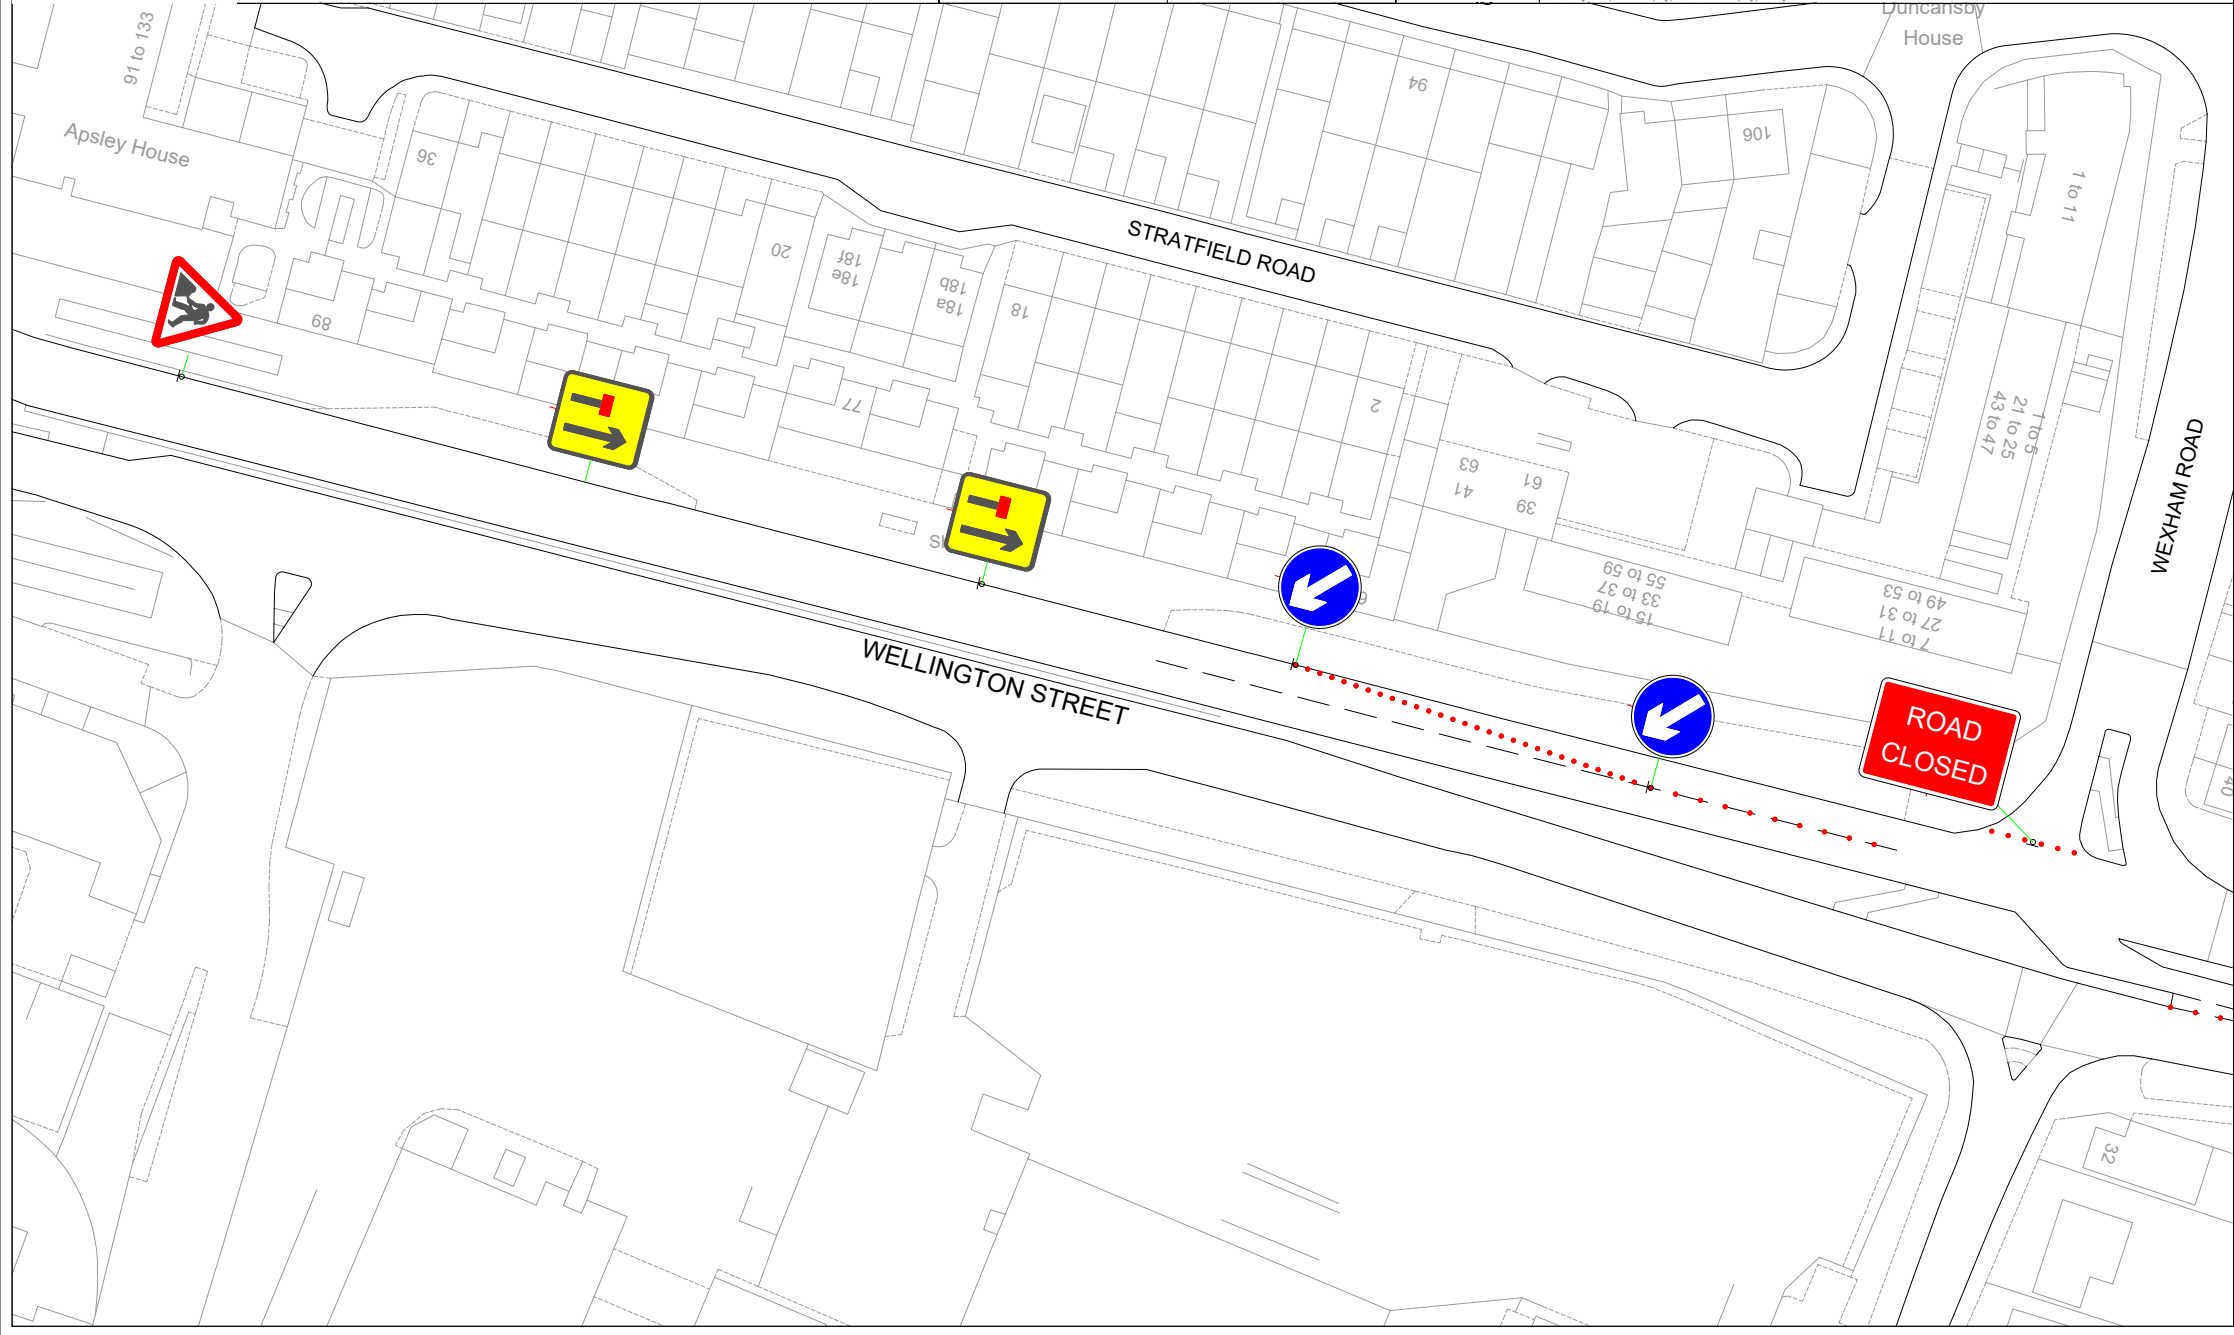





EVENT

# MILAD PROCESSION - SLOUGH

VERSION

VERSION - 1

DRAWN BY

J.HUGHES

VERSION DATE

27.11.23


CHECKED BY

R.SWEETMAN



DRAWING TITLE

# PLAN 31

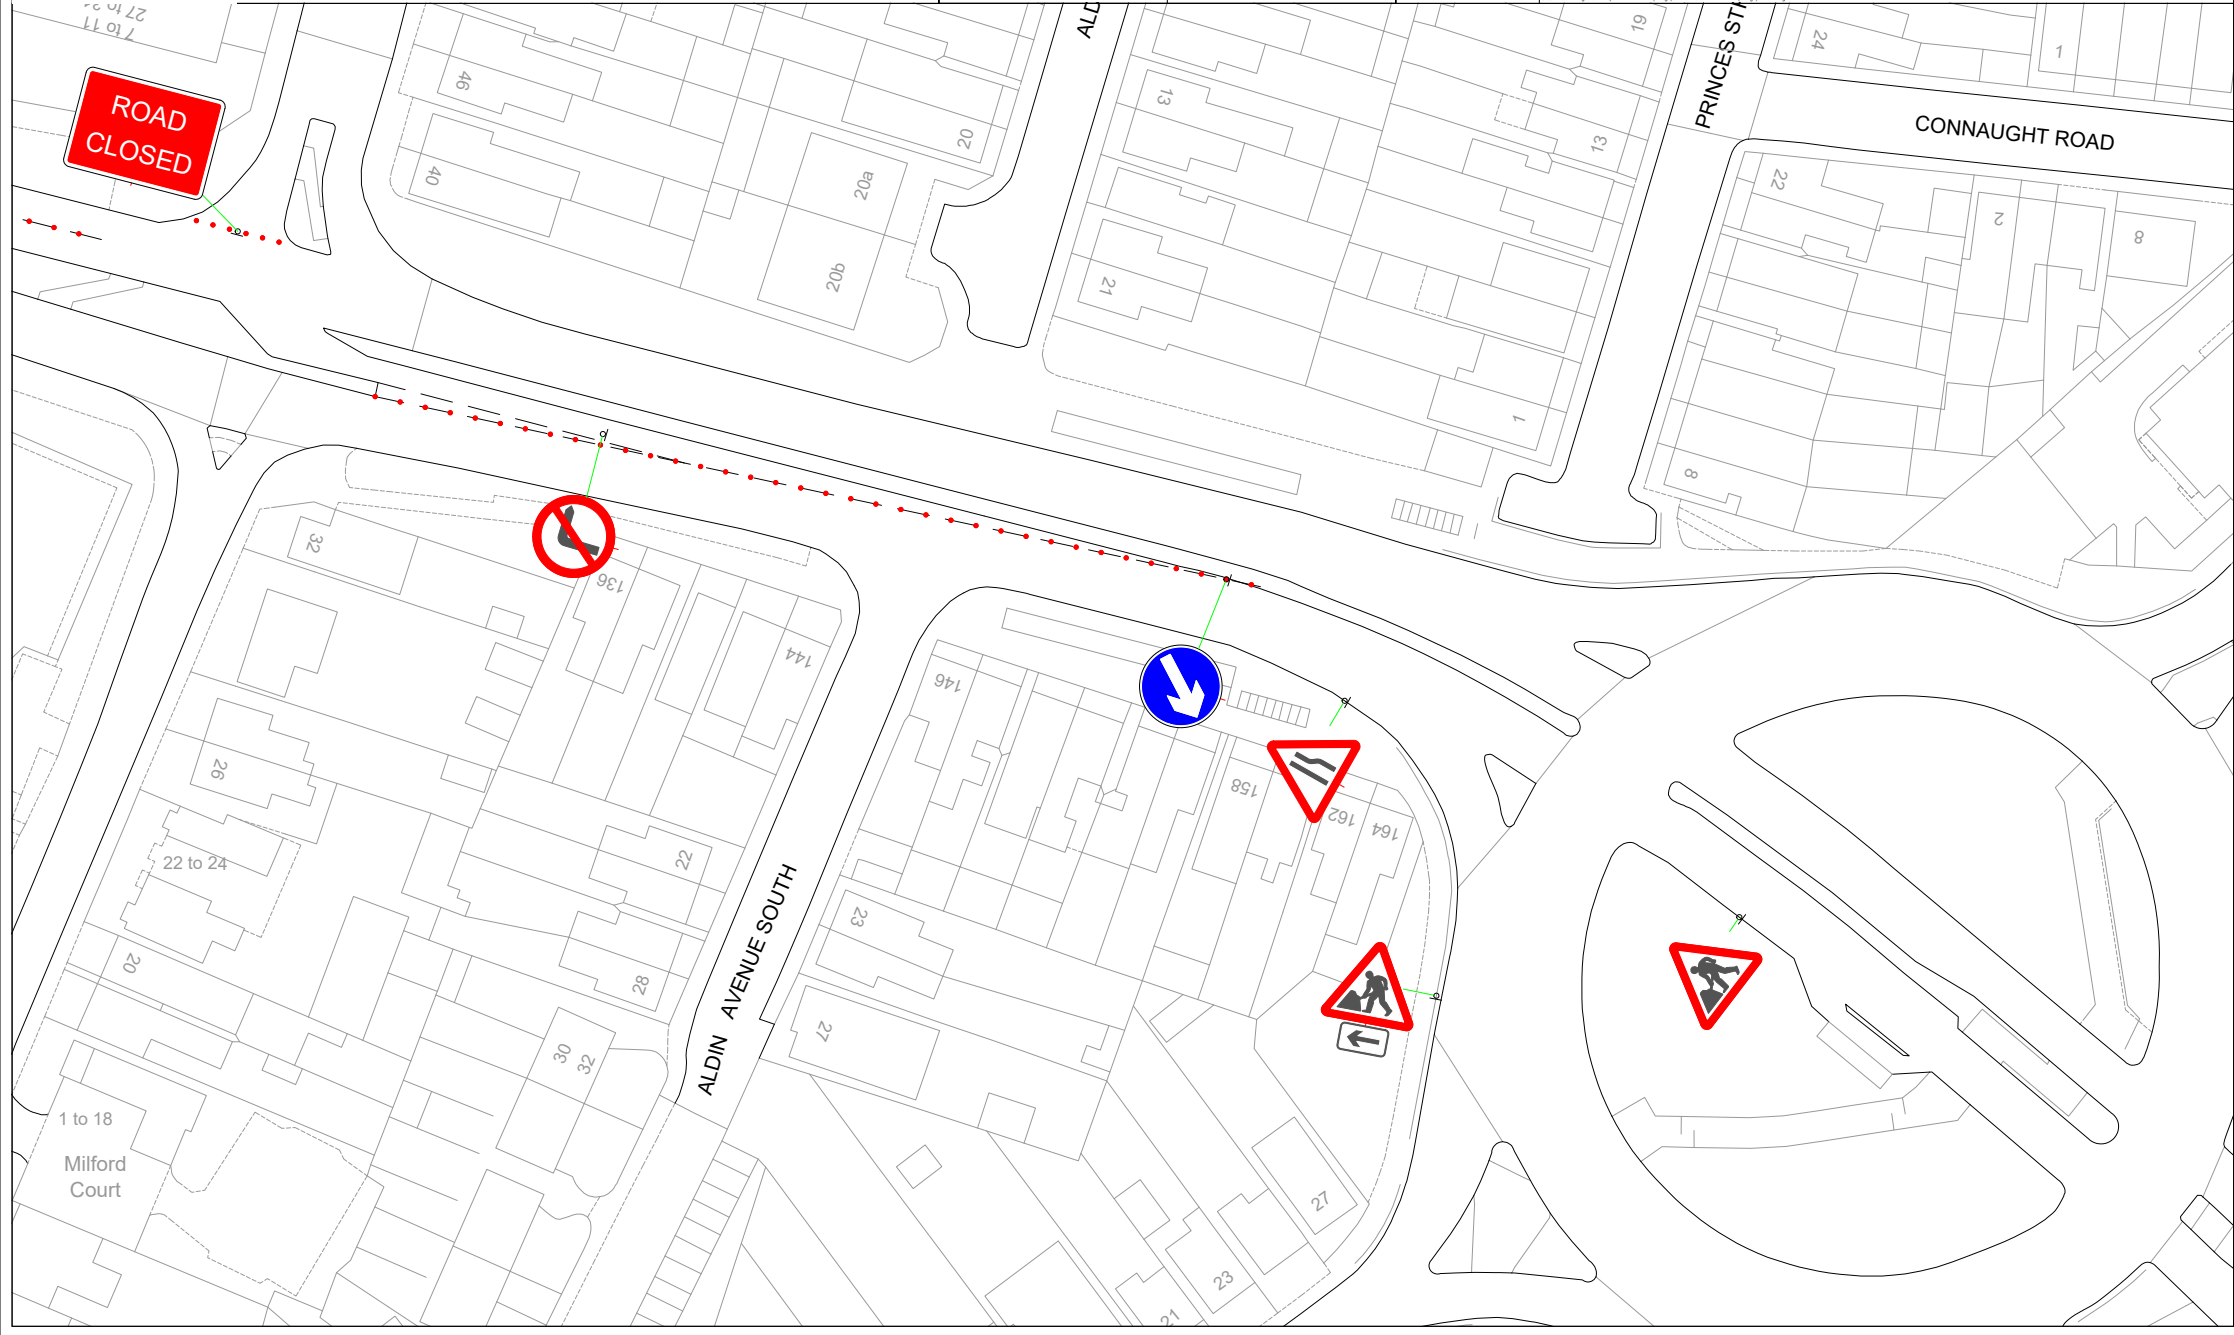



EVENT

# MILAD PROCESSION - SLOUGH

VERSION

VERSION - 1

DRAWN BY

J.HUGHES

VERSION DATE

27.11.23

CHECKED BY

R.SWEETMAN



DRAWING TITLE

# PLAN 32

C:\Users\J.Hughes\Desktop\Milad Procession (Slough)\BLOCAD\Milad Procession (Slough) - Plan 32.dwg

