


INSET PLAN - 1:20000

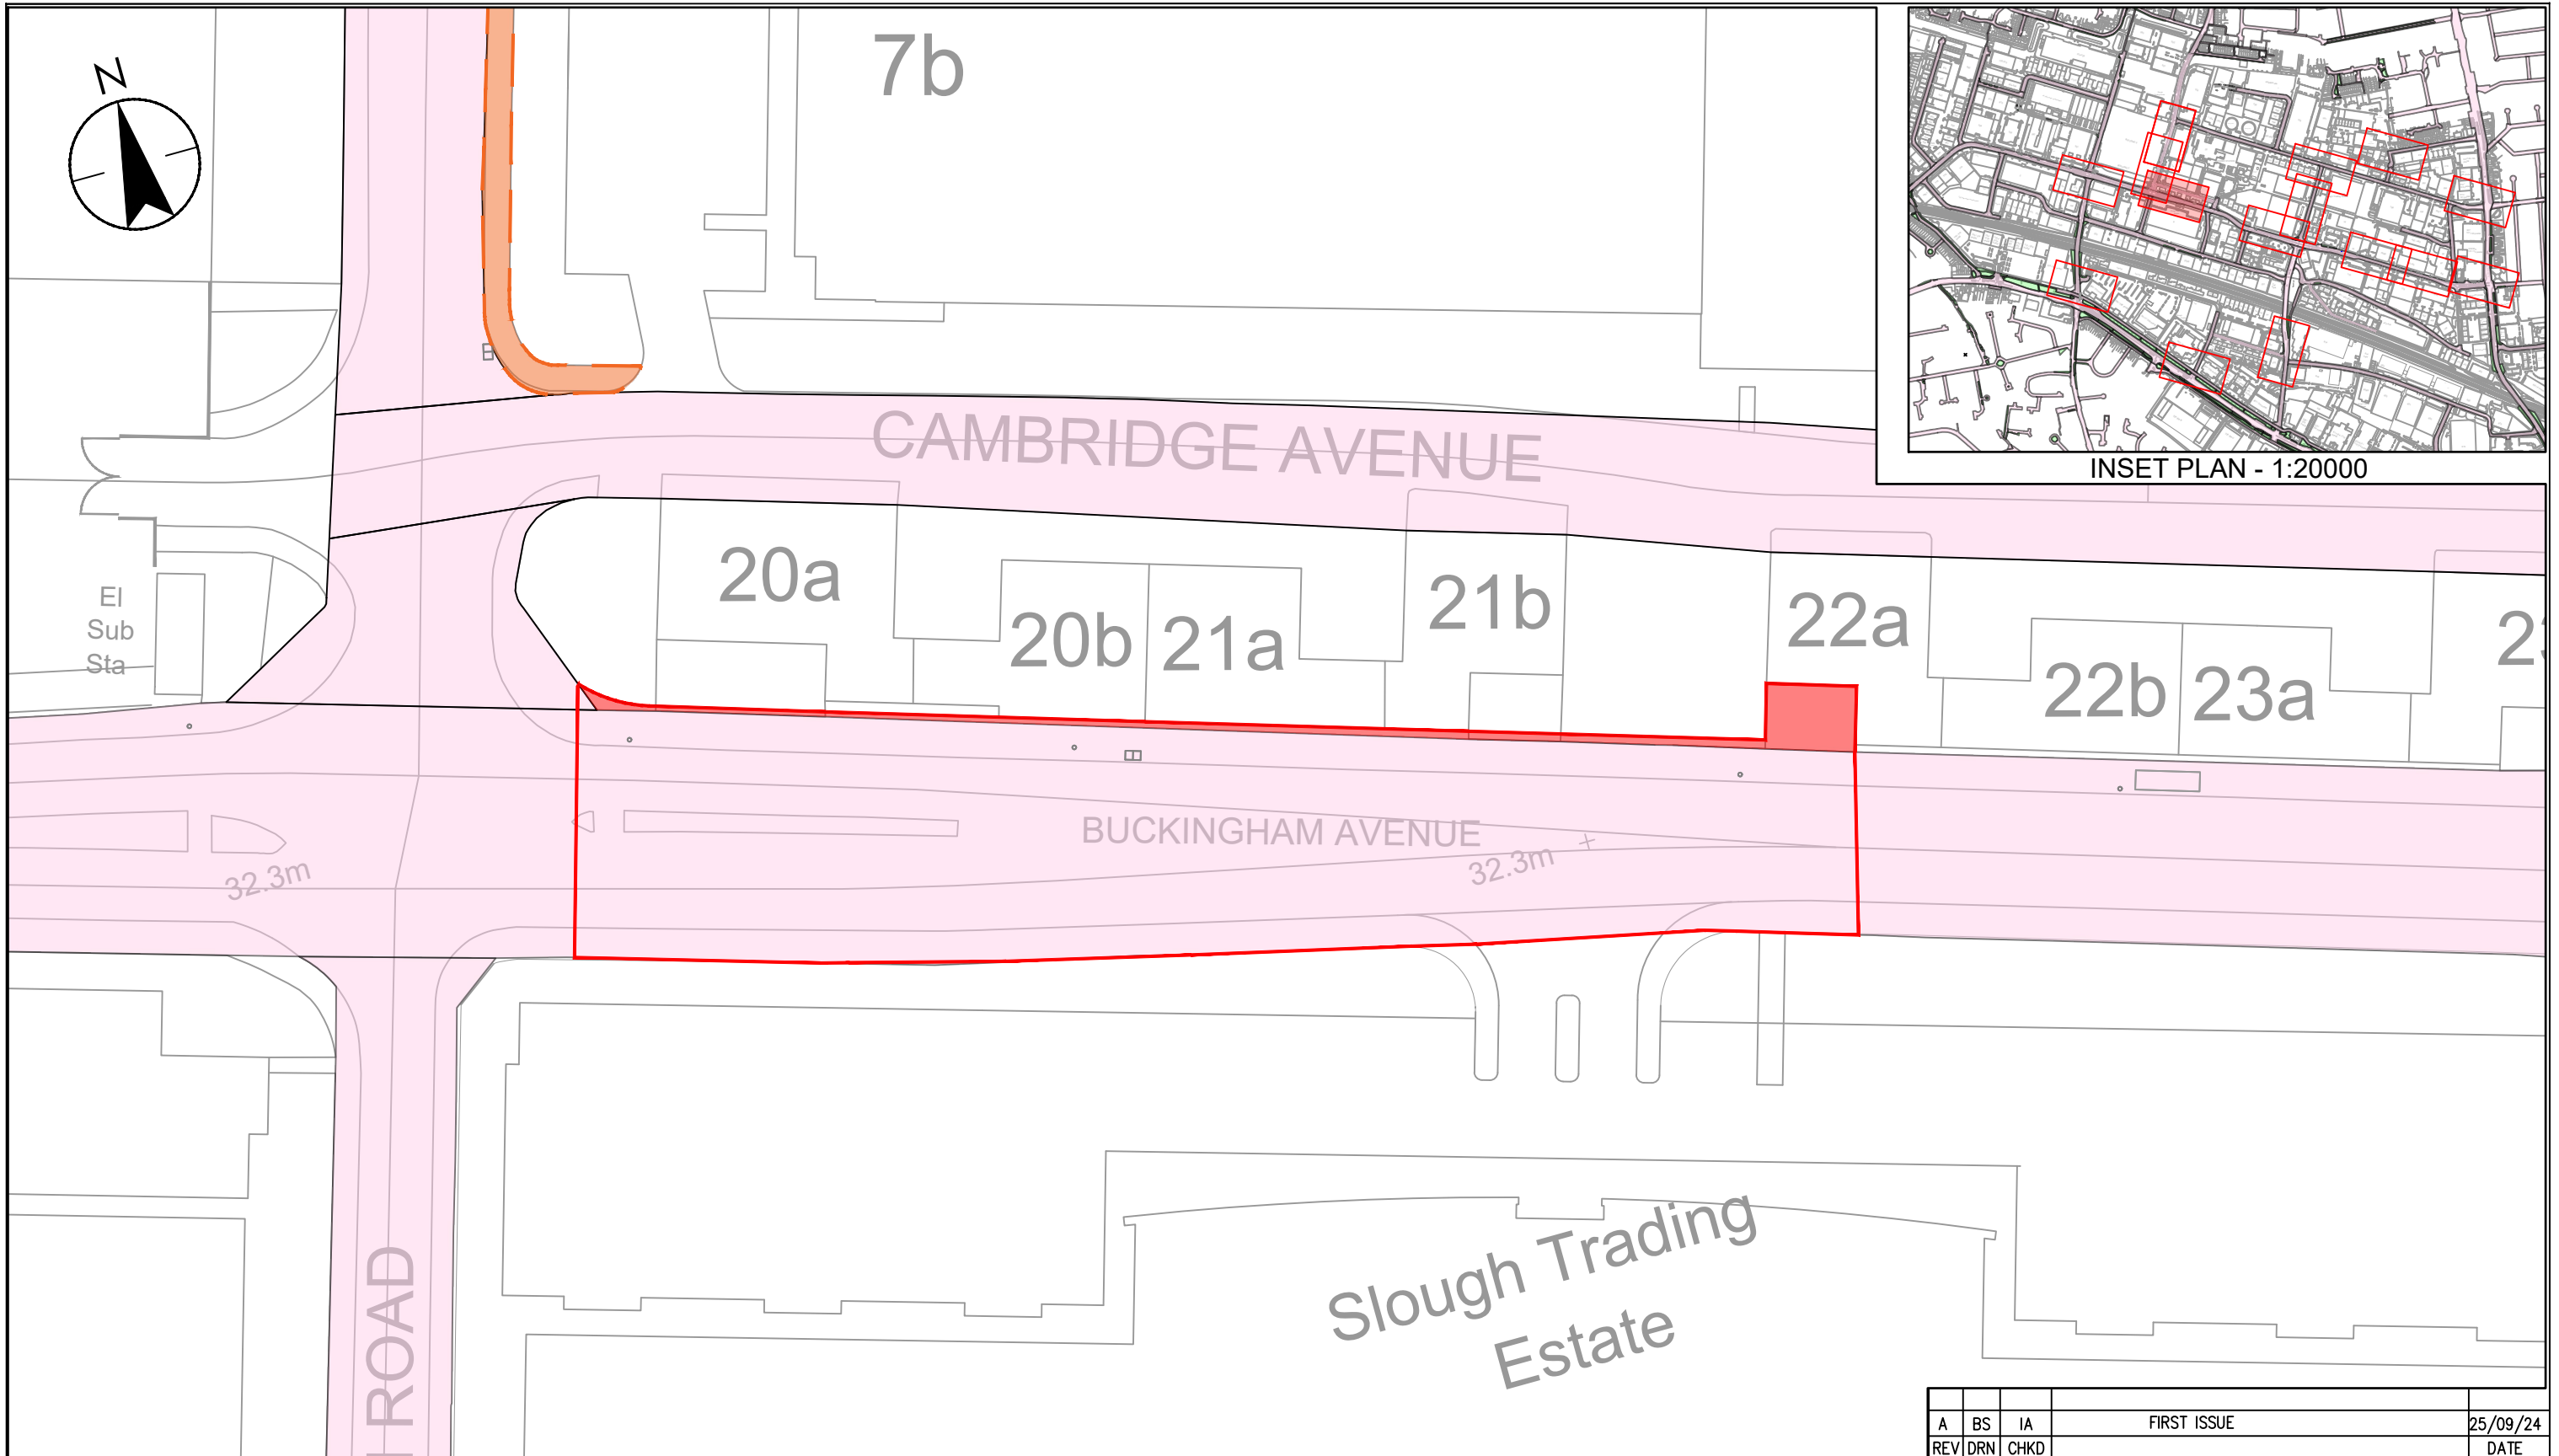

A	BS	IA	FIRST ISSUE	25/09/24
REV	DRN	CHKD		DATE

www.slough.gov.uk
Slough
 Borough Council

Place Operations
 Observatory House,
 25 Windsor Road,
 Slough, SL1 2EJ

Based on the Ordnance Survey map with the permission of the Controller of Her Majesty's Stationery Office. © Crown copyright and database right. Ordnance Survey Licence No.100019446

Title
 SPZ PLAN 4
 BUCKINGHAM AVENUE /
 DUNDEE ROAD

KEY:-

	WIDENING LINES
	HIGHWAY IMPROVEMENTS LAND
	HIGHWAY BOUNDARY
	HIGHWAY ADOPTED VERGE
	EXISTING FOOTWAY TO BE DEDICATED AS HIGHWAY BOUNDARY

Scale 1:500
Date 25/09/24
Drawn BS
Checked IA
Drg.No. SPZ PLAN 4