


INSET PLAN - 1:20000

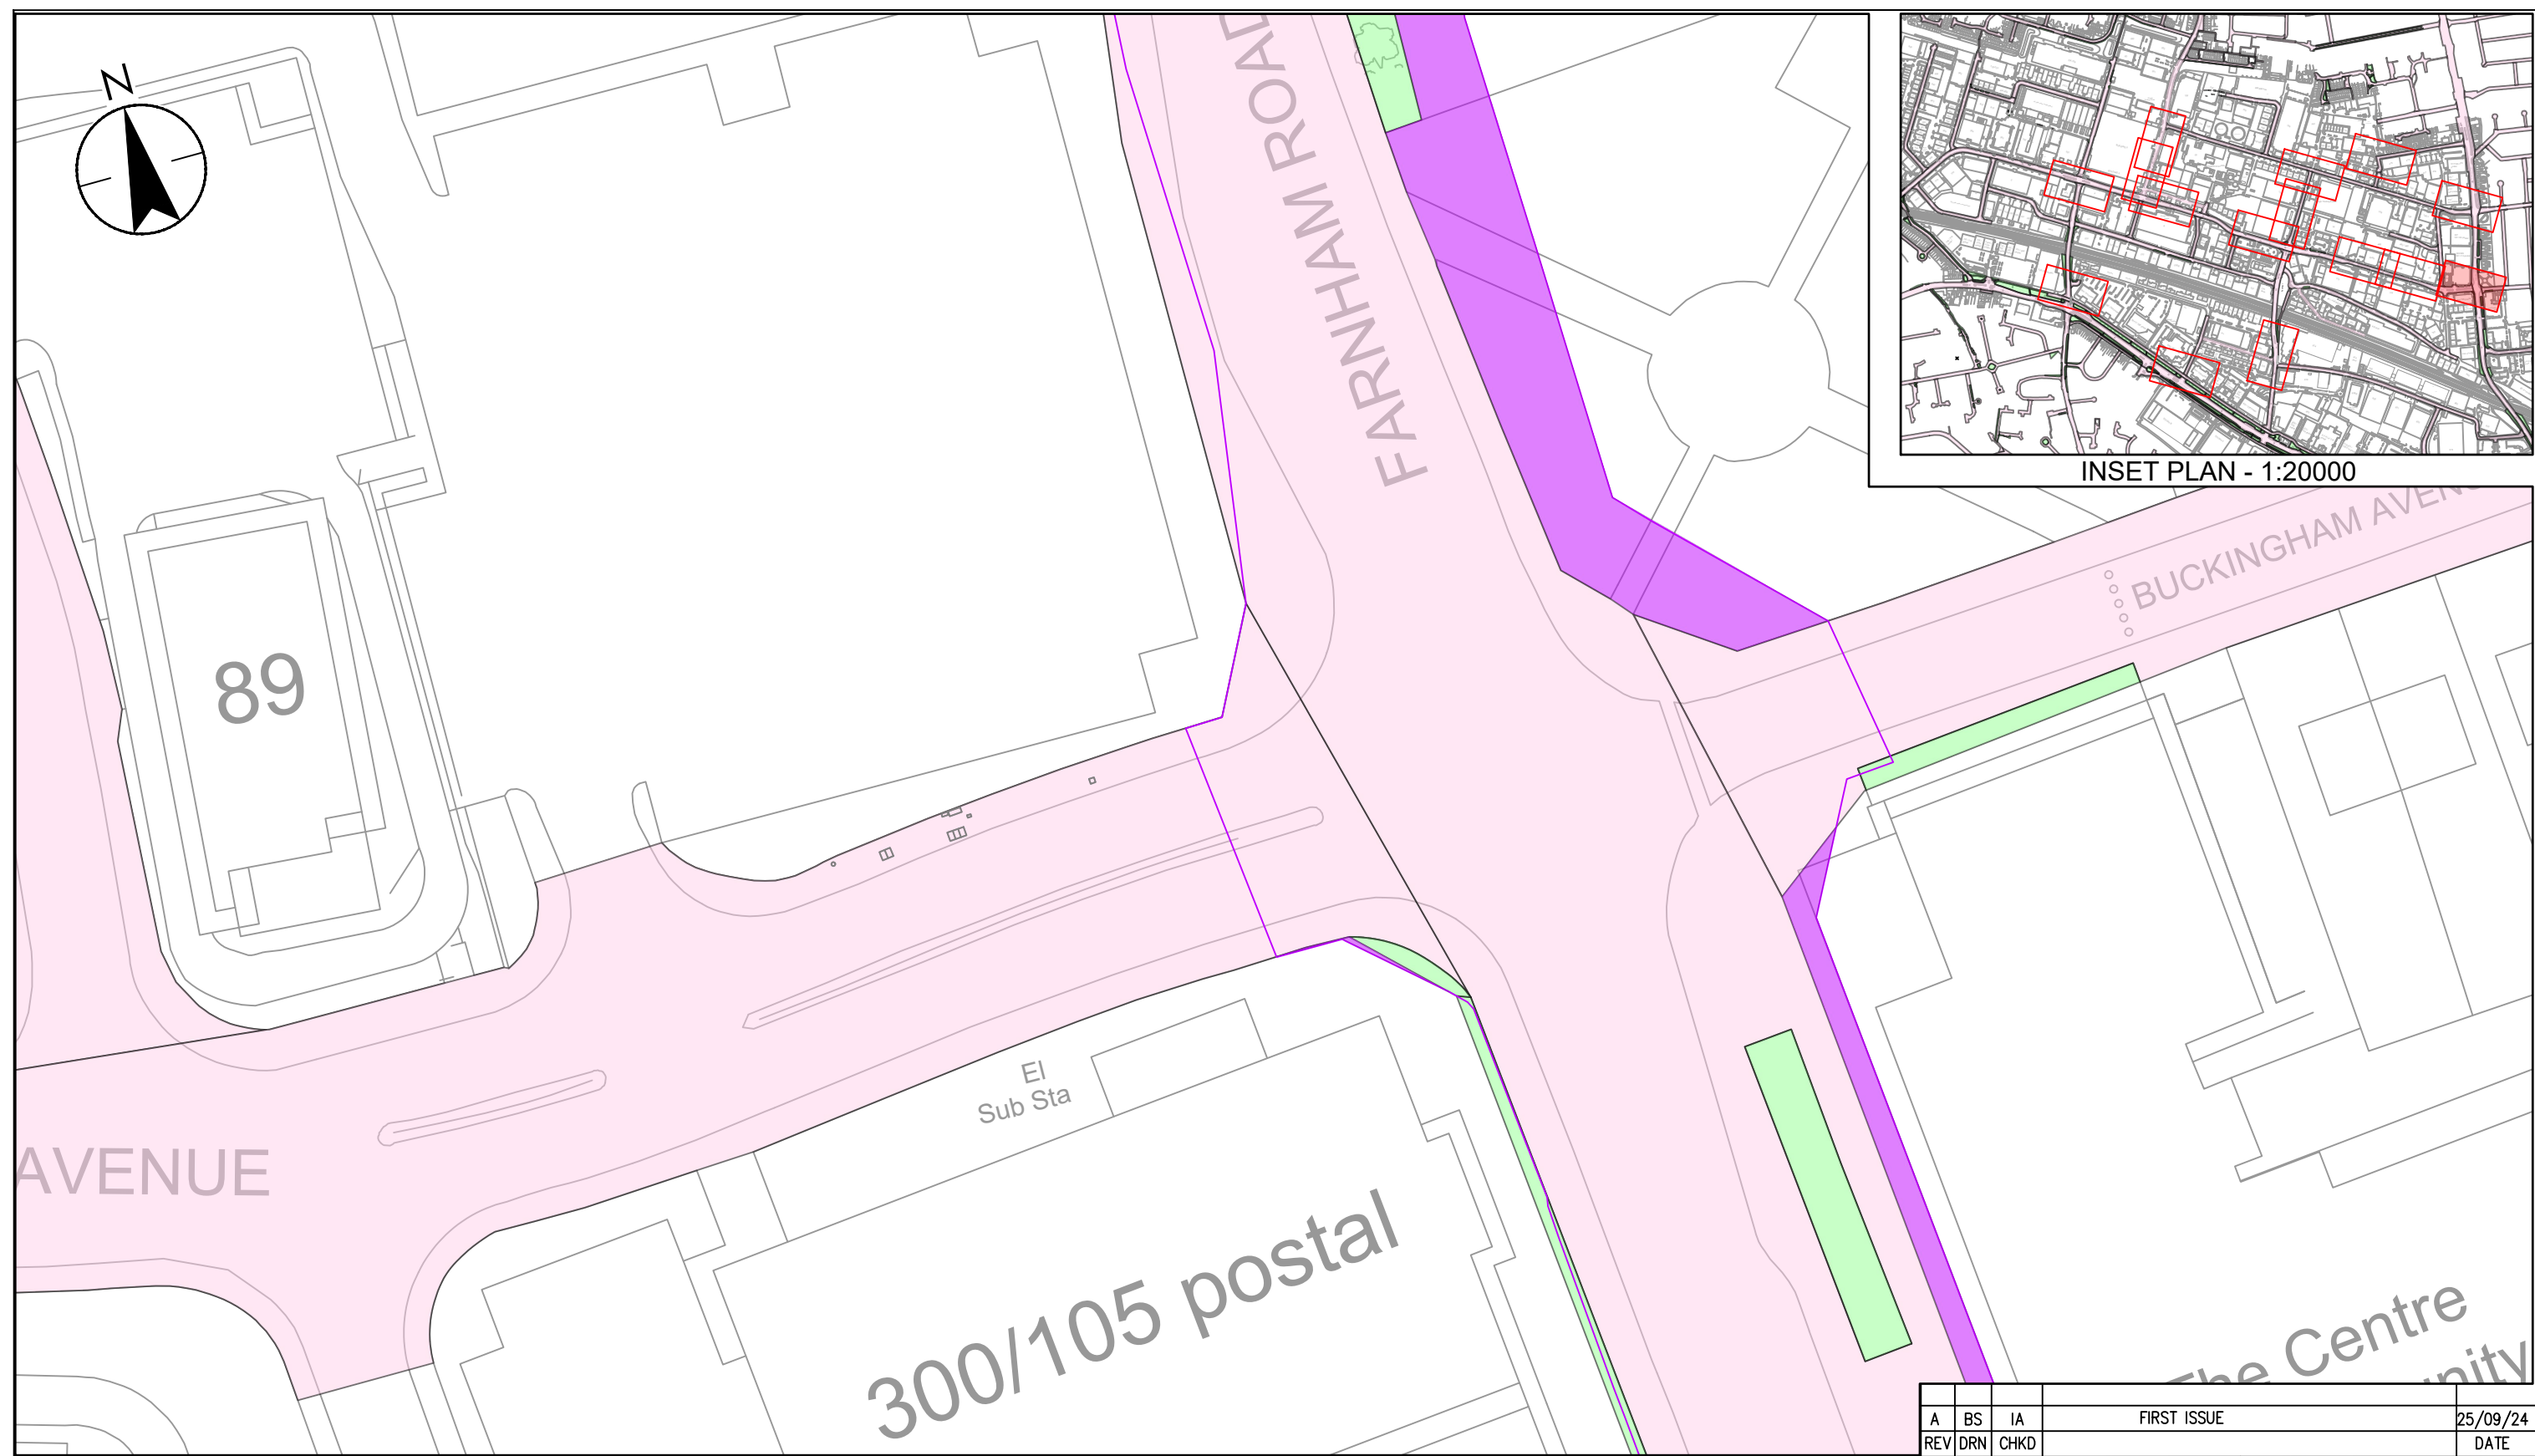

A	BS	IA	FIRST ISSUE	25/09/24
REV	DRN	CHKD	DATE	



Place Operations

Observatory House,  
25 Windsor Road,  
Slough, SL1 2EJ

Based on the Ordnance Survey map with the permission of the Controller of Her Majesty's Stationery Office. © Crown copyright and database right. Ordnance Survey Licence No. 100019446

Title

SPZ PLAN 4  
BUCKINGHAM AVENUE /  
FARNHAM ROAD

KEY:-

- RETAINED WIDENING LINES
- RETAINED HIGHWAY IMPROVEMENTS LAND
- HIGHWAY BOUNDARY
- HIGHWAY ADOPTED VERGE

Scale 1:500

Date 02/10/24

Drawn BS

Checked IA

Drg.No. SPZ PLAN 4