


INSET PLAN - 1:20000

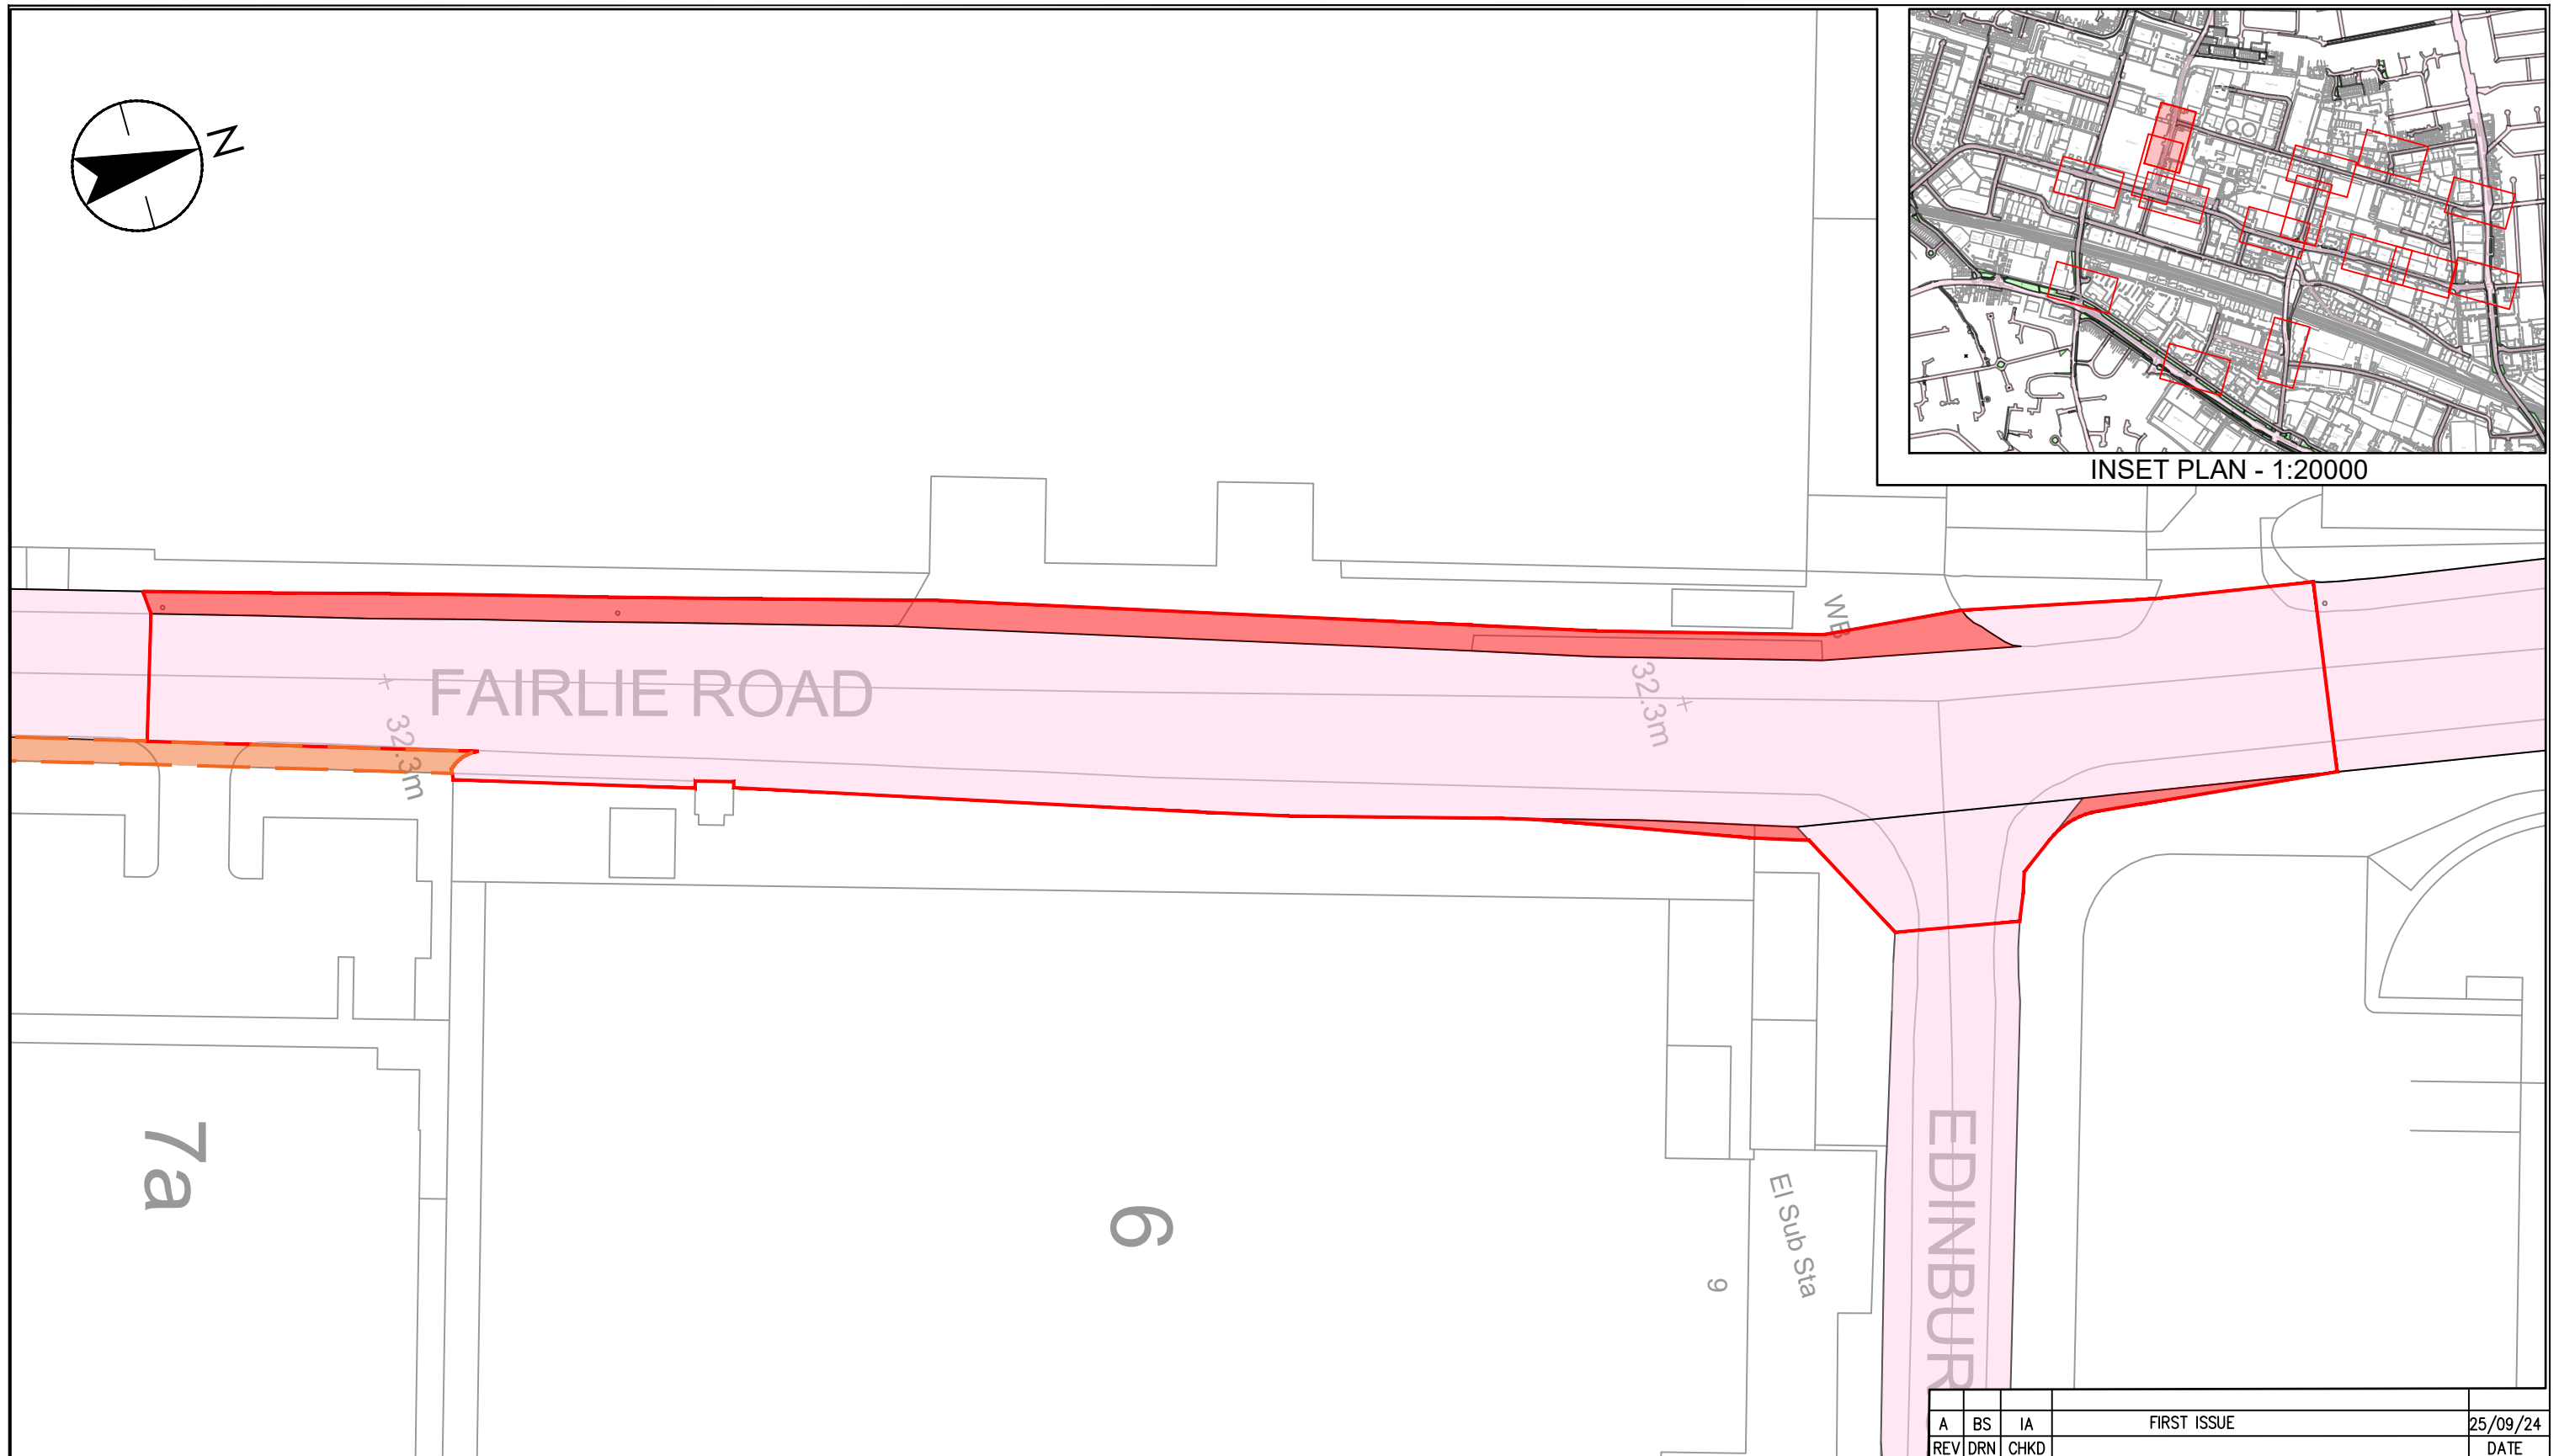

A	BS	IA	FIRST ISSUE	25/09/24
REV	DRN	CHKD	DATE	



Place Operations

Observatory House,
25 Windsor Road,
Slough, SL1 2EJ

Based on the Ordnance Survey map with the permission of the
Controller of Her Majesty's Stationery Office. © Crown copy right
and database right . Ordnance Survey Licence No.100019446

Title

SPZ PLAN 4
FAIRLIE ROAD / EDINBURGH AVENUE

KEY:-

- WIDENING LINES
- HIGHWAY IMPROVEMENTS LAND
- HIGHWAY BOUNDARY
- HIGHWAY ADOPTED VERGE
- EXISTING FOOTWAY TO BE DEDICATED AS HIGHWAY BOUNDARY

Scale 1:500

Date 25/09/24

Drawn BS

Checked IA

Drg.No. SPZ PLAN 4