



280

250

275

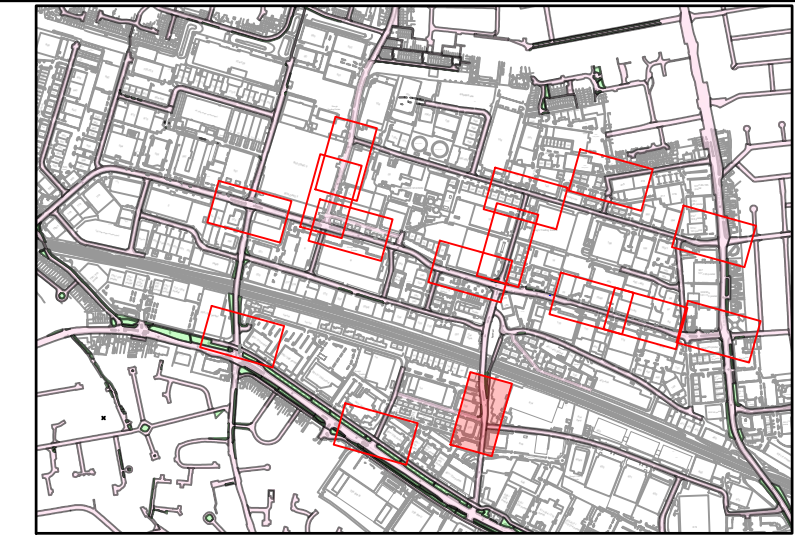

INSET PLAN - 1:20000

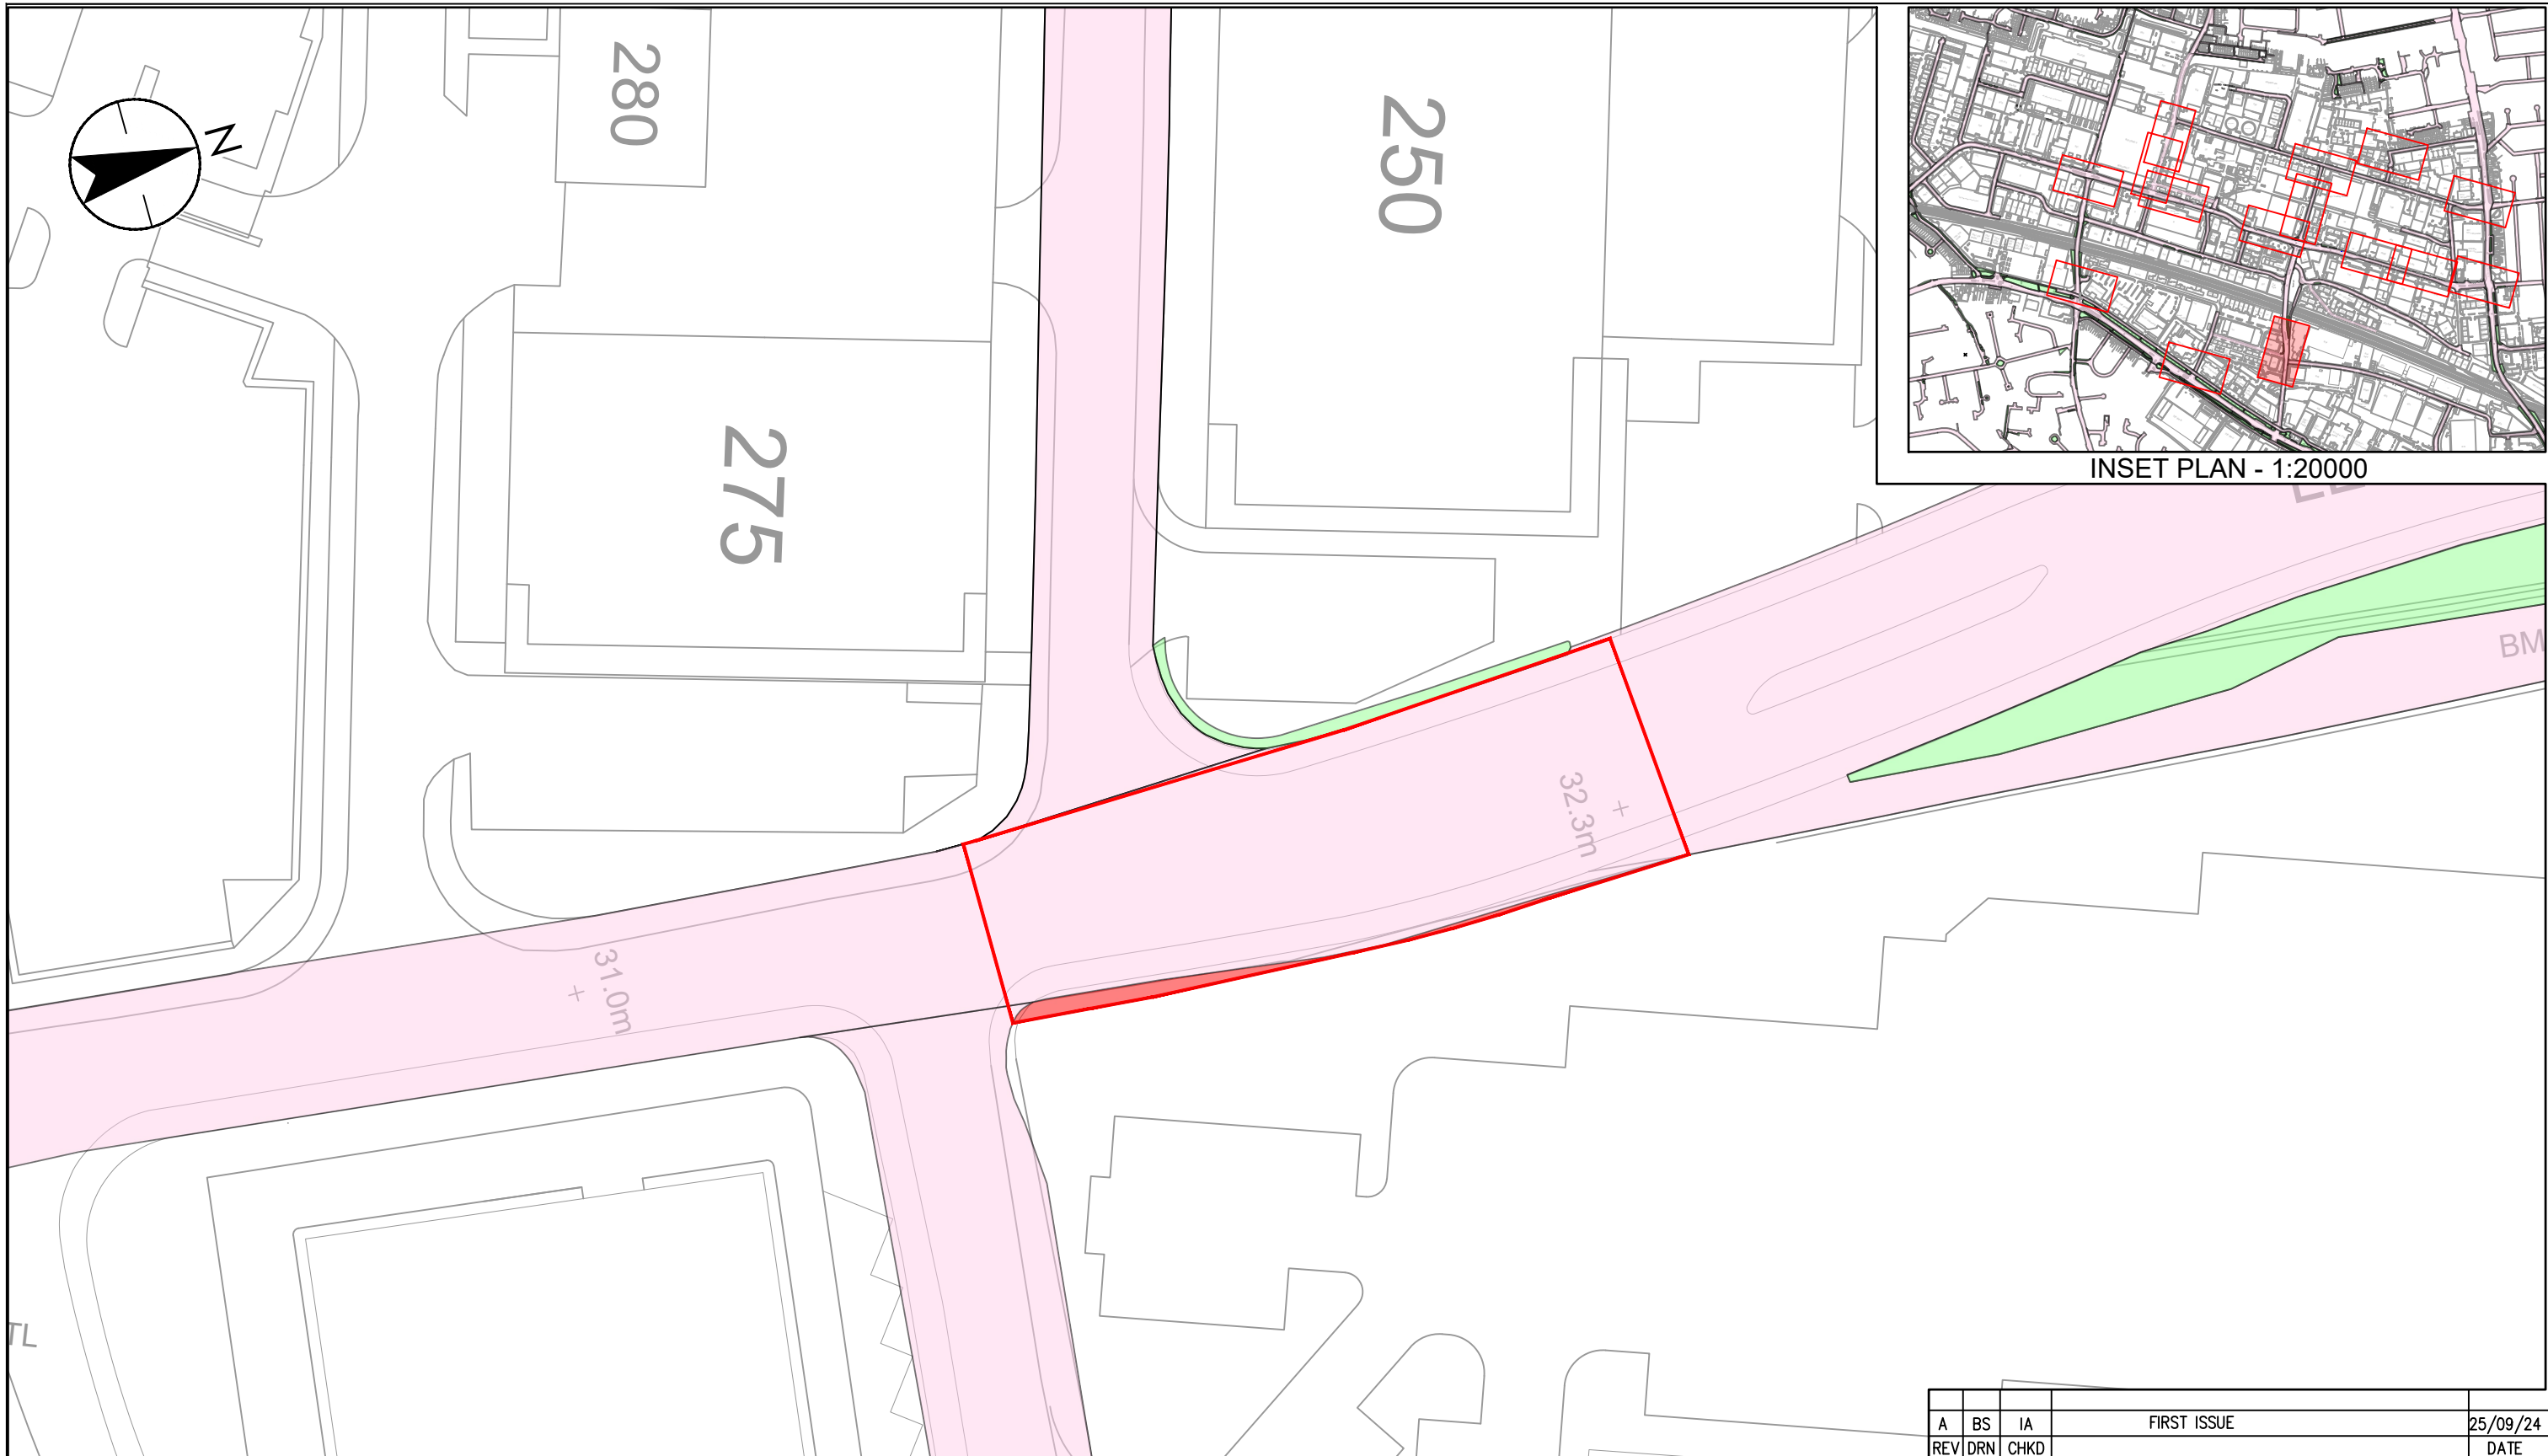

A	BS	IA	FIRST ISSUE	25/09/24
REV	DRN	CHKD	DATE	

www.slough.gov.uk  
**Slough**  
 Borough Council

Place Operations  
 Observatory House,  
 25 Windsor Road,  
 Slough, SL1 2EJ  
 Based on the Ordnance Survey map with the permission of the  
 Controller of Her Majesty's Stationery Office. © Crown copy right  
 and database right . Ordnance Survey Licence No.100019446

Title  
 SPZ PLAN 4  
 LEIGH ROAD / AJAX AVENUE

KEY:-

- WIDENING LINES
- HIGHWAY IMPROVEMENTS LAND
- HIGHWAY BOUNDARY
- HIGHWAY ADOPTED VERGE

Scale 1:500  
 Date 25/09/24  
 Drawn BS  
 Checked IA  
 Drg.No. SPZ PLAN 4