


**KEY / LEGEND**

- Parking Zone N Extension Boundary
  - Estate Parking Boundary (Within Zone N)
  - Proposed At Any Time Waiting Restrictions
  - Existing Road Marking Removal
  - Existing Road Markings and Waiting Restrictions
  - ▲ Proposed Sign on Lamp Column
  - ▲ Existing Sign on Existing Post
  - ▲ Proposed Sign on New Post
  - ▲ Proposed Sign and Post to be Removed
- Parking Bays**
- Disabled Persons Parking Bay (Existing)
  - Resident Parking Bay (No Road Markings)
  - Proposed Parking Bay Marking
- Parking Sign Plates**
- EN Zone Entry Plate.
  - EX Zone Exit Plate.
  - SP1 Permit Parking Area Repeater Sign Plate
  - Disabled Bay Sign

**LOCATION PLAN:**

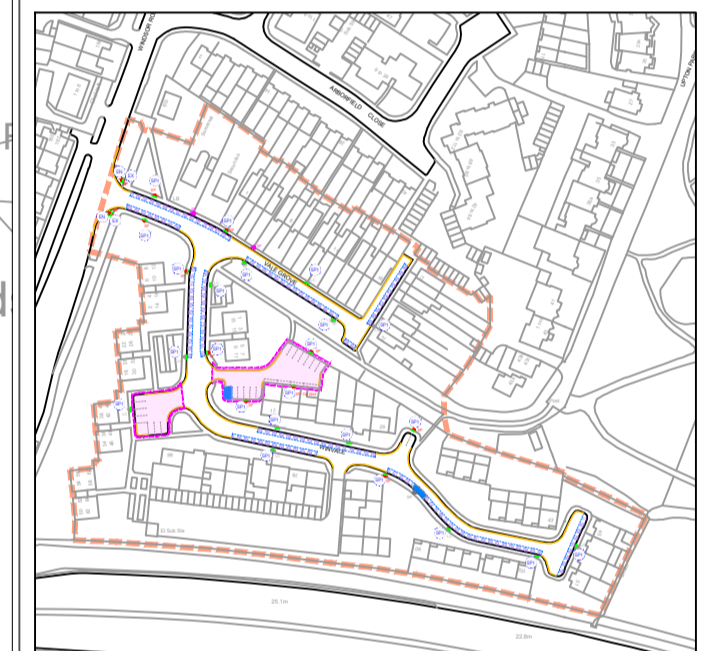

REV	DRN	CHKD	FIRST ISSUE	DATE
A				



Place Operations  
 Observatory House,  
 25 Windsor Road,  
 Slough, SL1 2EJ

Based on the Ordnance Survey map with the permission of the Controller of Her Majesty's Stationery Office. © Crown copyright and database. Licence No.100019446.

Title  
**Slough Permit Parking Area**

**Vale Grove Extension  
 General Arrangement**

Scale NTS	Date 21.11.23
Drawn KSM	Checked KH

Drg. No. DRG No.