
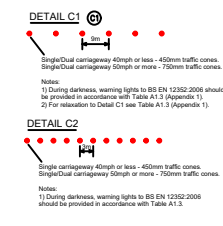


Speed Of Road
MPH

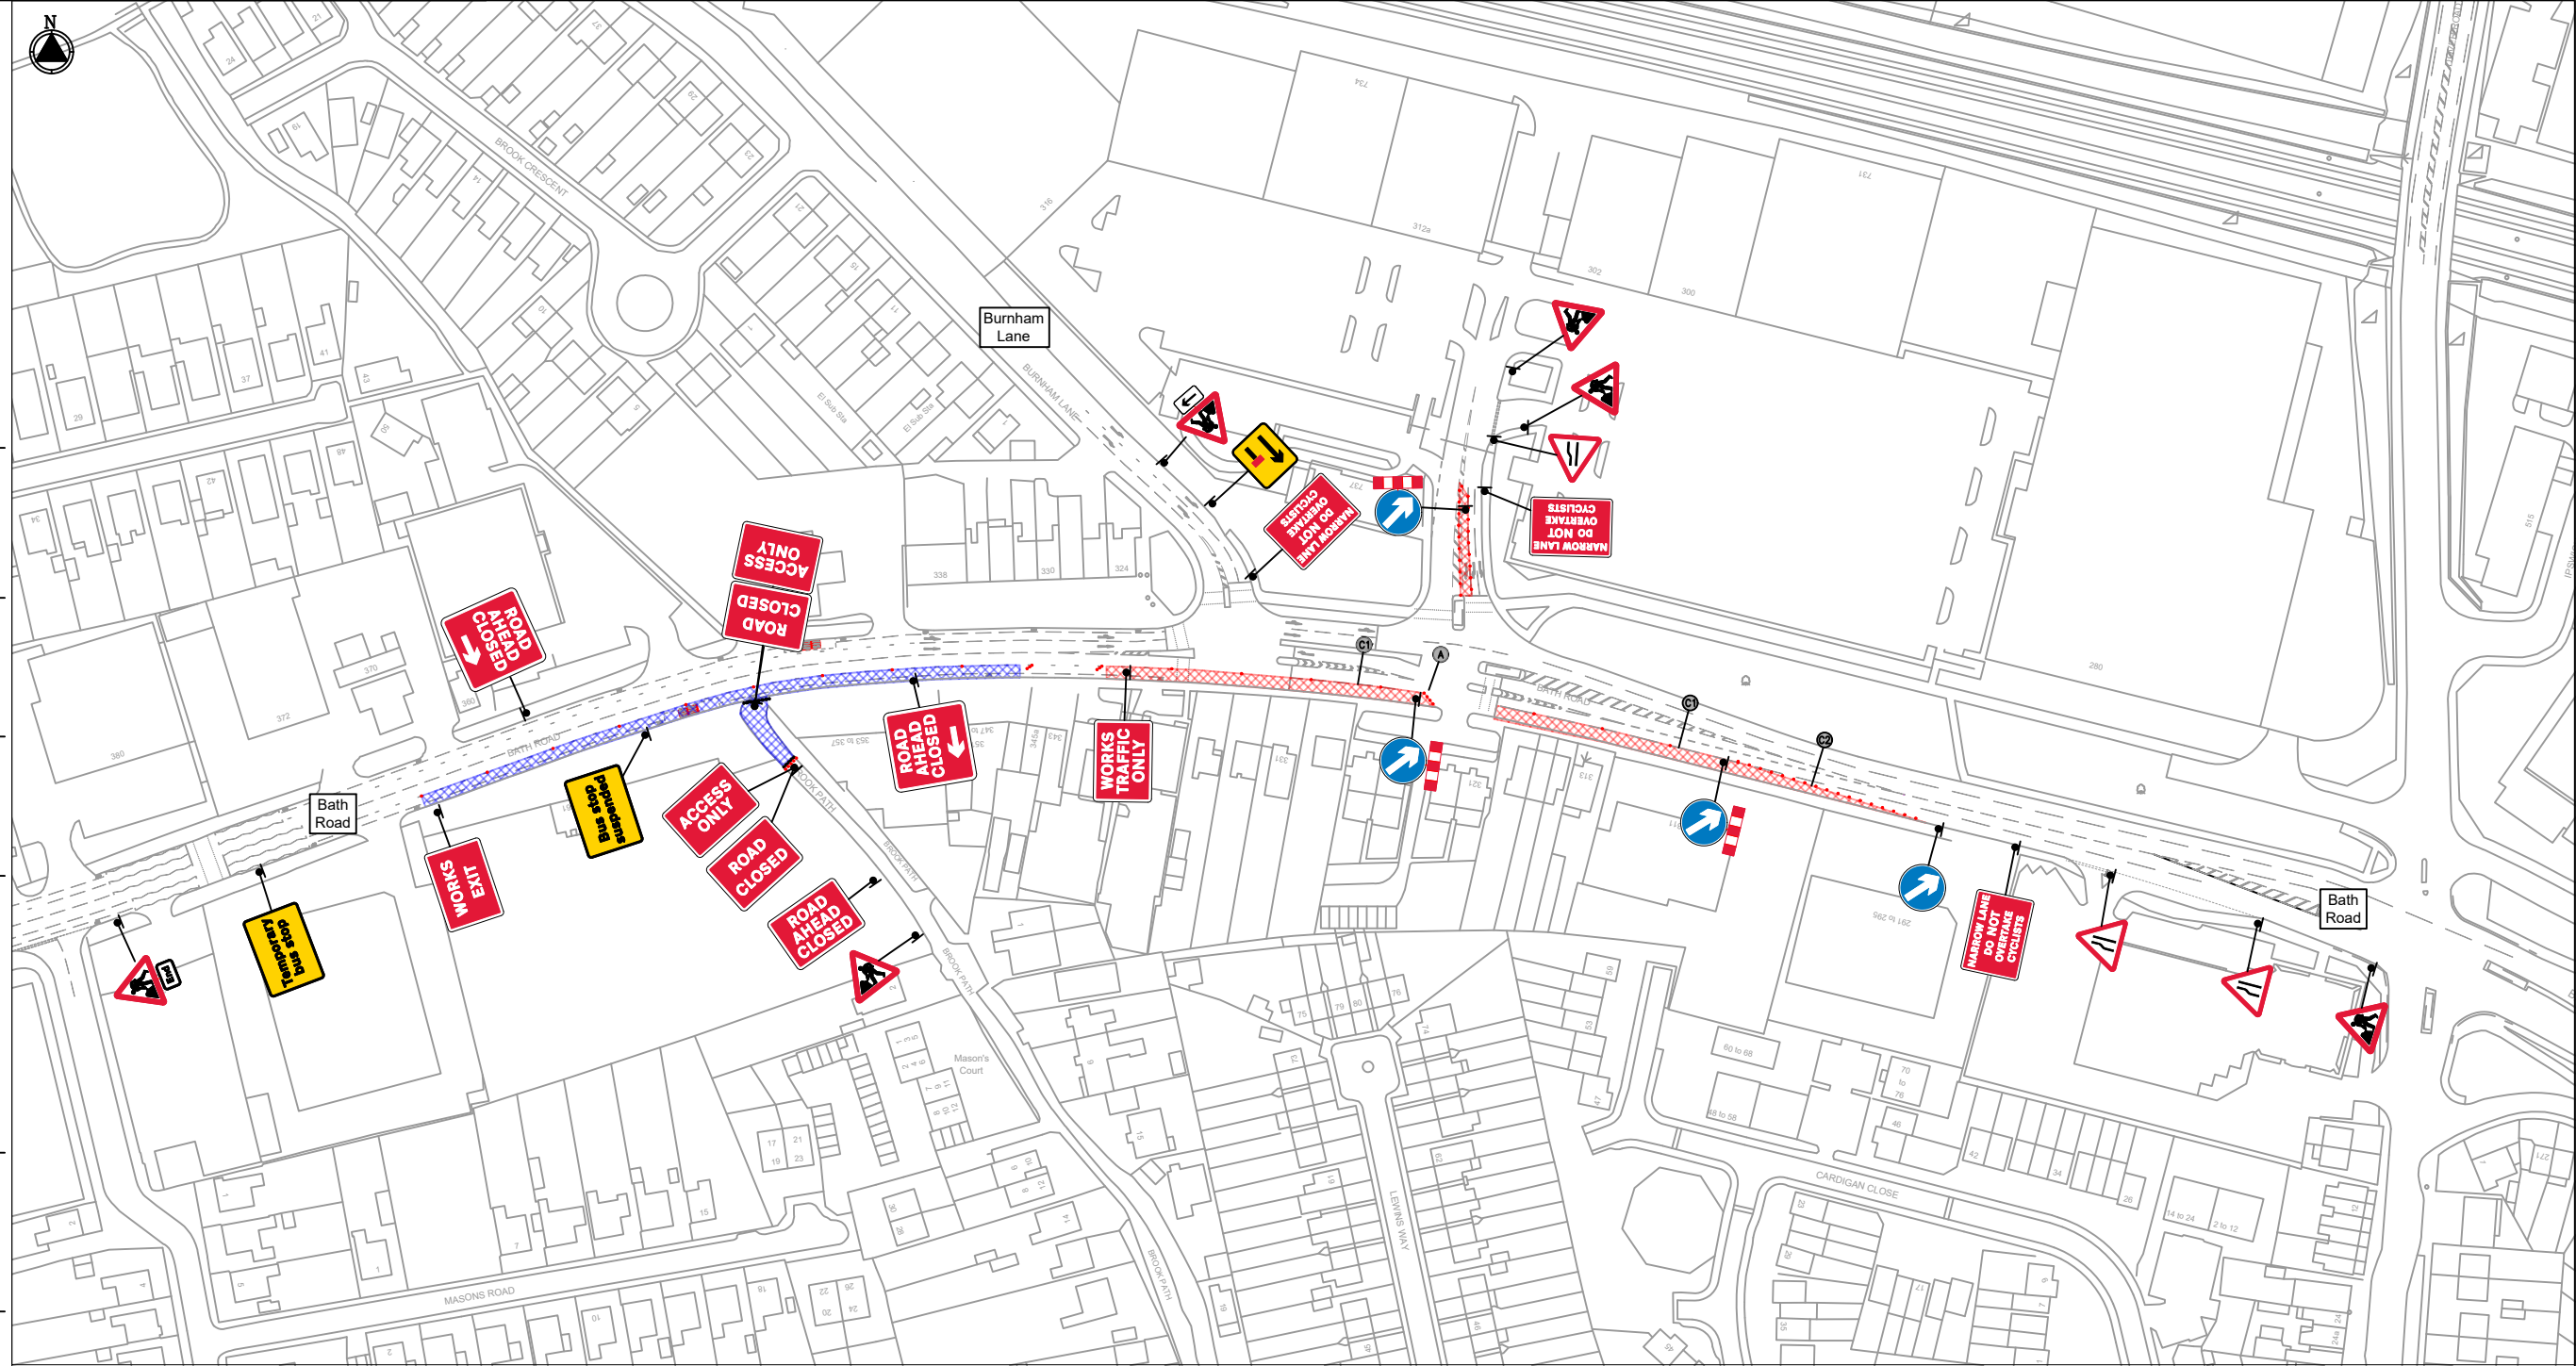

Traffic Management

Lane & Road Closure

Drawing Notes

Bus stop to be moved & installed in a safe location.

Pedestrian walkway to be installed as required. 1.2m to be maintained for peds at all times.


Residential access to be maintained, road plates to be on site at all times.

Sign Schedule		Sign Schedule		Sign Schedule		Sign Schedule	
	ID: 001 Qty: 1 Ref: 7010-FP-13-9 Nature of temporary hazard ahead - Road Ahead Closed Size: 1050 x 750		ID: 006 Qty: 3 Ref: TFL 13.9 NLDNOC Narrow lanes do not overtake cyclists Size: 1050 x 750		ID: 011 Qty: 3 Ref: 7105 Lane closure barrier Size: 1250 x 300		ID: 016 Qty: 1 Ref: 645 End panel Size: 431 x 281 @ 75 X-hgt
	ID: 002 Qty: 2 Ref: 13.9 Schedule 13-9 : Temporary Information Size: 1034 x 1062 @ 100 X-Hgt		ID: 007 Qty: 1 Ref: 517 Road narrows on one side only ahead - right Size: 750 High		ID: 012 Qty: 3 Ref: 610 Keep right Size: 750 Dia		ID: 017 Qty: 6 Ref: 7001 Road works ahead Size: 750 High
	ID: 003 Qty: 4 Ref: SP Special Signage Size: 1050 x 750 : X-Hgt = 100		ID: 008 Qty: 1 Ref: 610 Keep left Size: 750 Dia		ID: 013 Qty: 2 Ref: 7202.1 Temporary lane availability Size: 975 x 1125 @ 250 Arrow / 125 X-Hgt		ID: 018 Qty: 2 Ref: 13.9 Schedule 13-9 : Temporary Information Size: 1050 x 750 : X-Hgt = 90.5
	ID: 004 Qty: 2 Ref: 7010-FP-13-9 Nature of temporary hazard ahead - Road Closed Size: 1050 x 750		ID: 009 Qty: 1 Ref: 7301 Works traffic only Size: 1050 x 750		ID: 014 Qty: 1 Ref: 573 Direction to hazard right Size: 600 x 400 @ 100 X-Hgt		
	ID: 005 Qty: 2 Ref: 13.9 Schedule 13-9 : Temporary Information Size: 1050 x 750 : X-Hgt = 91		ID: 010 Qty: 2 Ref: 517 Road narrows on one side only ahead - left Size: 750 High		ID: 015 Qty: 1 Ref: 7302 Works exit Size: 1050 x 750		



All Works Shall Be Carried Out In Accordance With The Safety At Streetworks And Code Of Practise 2013

KEY
Sign
Traffic Cone
Works Area
Safety Zone
Pedestrian Barrier

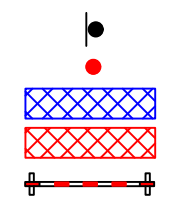

Site Address
Bath Road,
Slough,
SL1 5QA

Drawing No
PTM/OCUGROUP/TMCD9804/
01
Original drawing size A3 - NTS
Drawn By
GB
Date
18.09.2024