

SLOUGH NAGAR KIRTAN PROCESSION

VERSION

VERSION - 2

DATE


31.01.25

DRAWN

J.HUGHES

CHECKED


L.WIKINSON

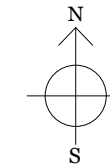

DRAWING TITLE


OVERVIEW

C:\Users\Josh.Hughes\Desktop\Slough Nagar Kirtan Procession\BricsCAD\Slough Nagar Kirtan Procession - Plans.dwg

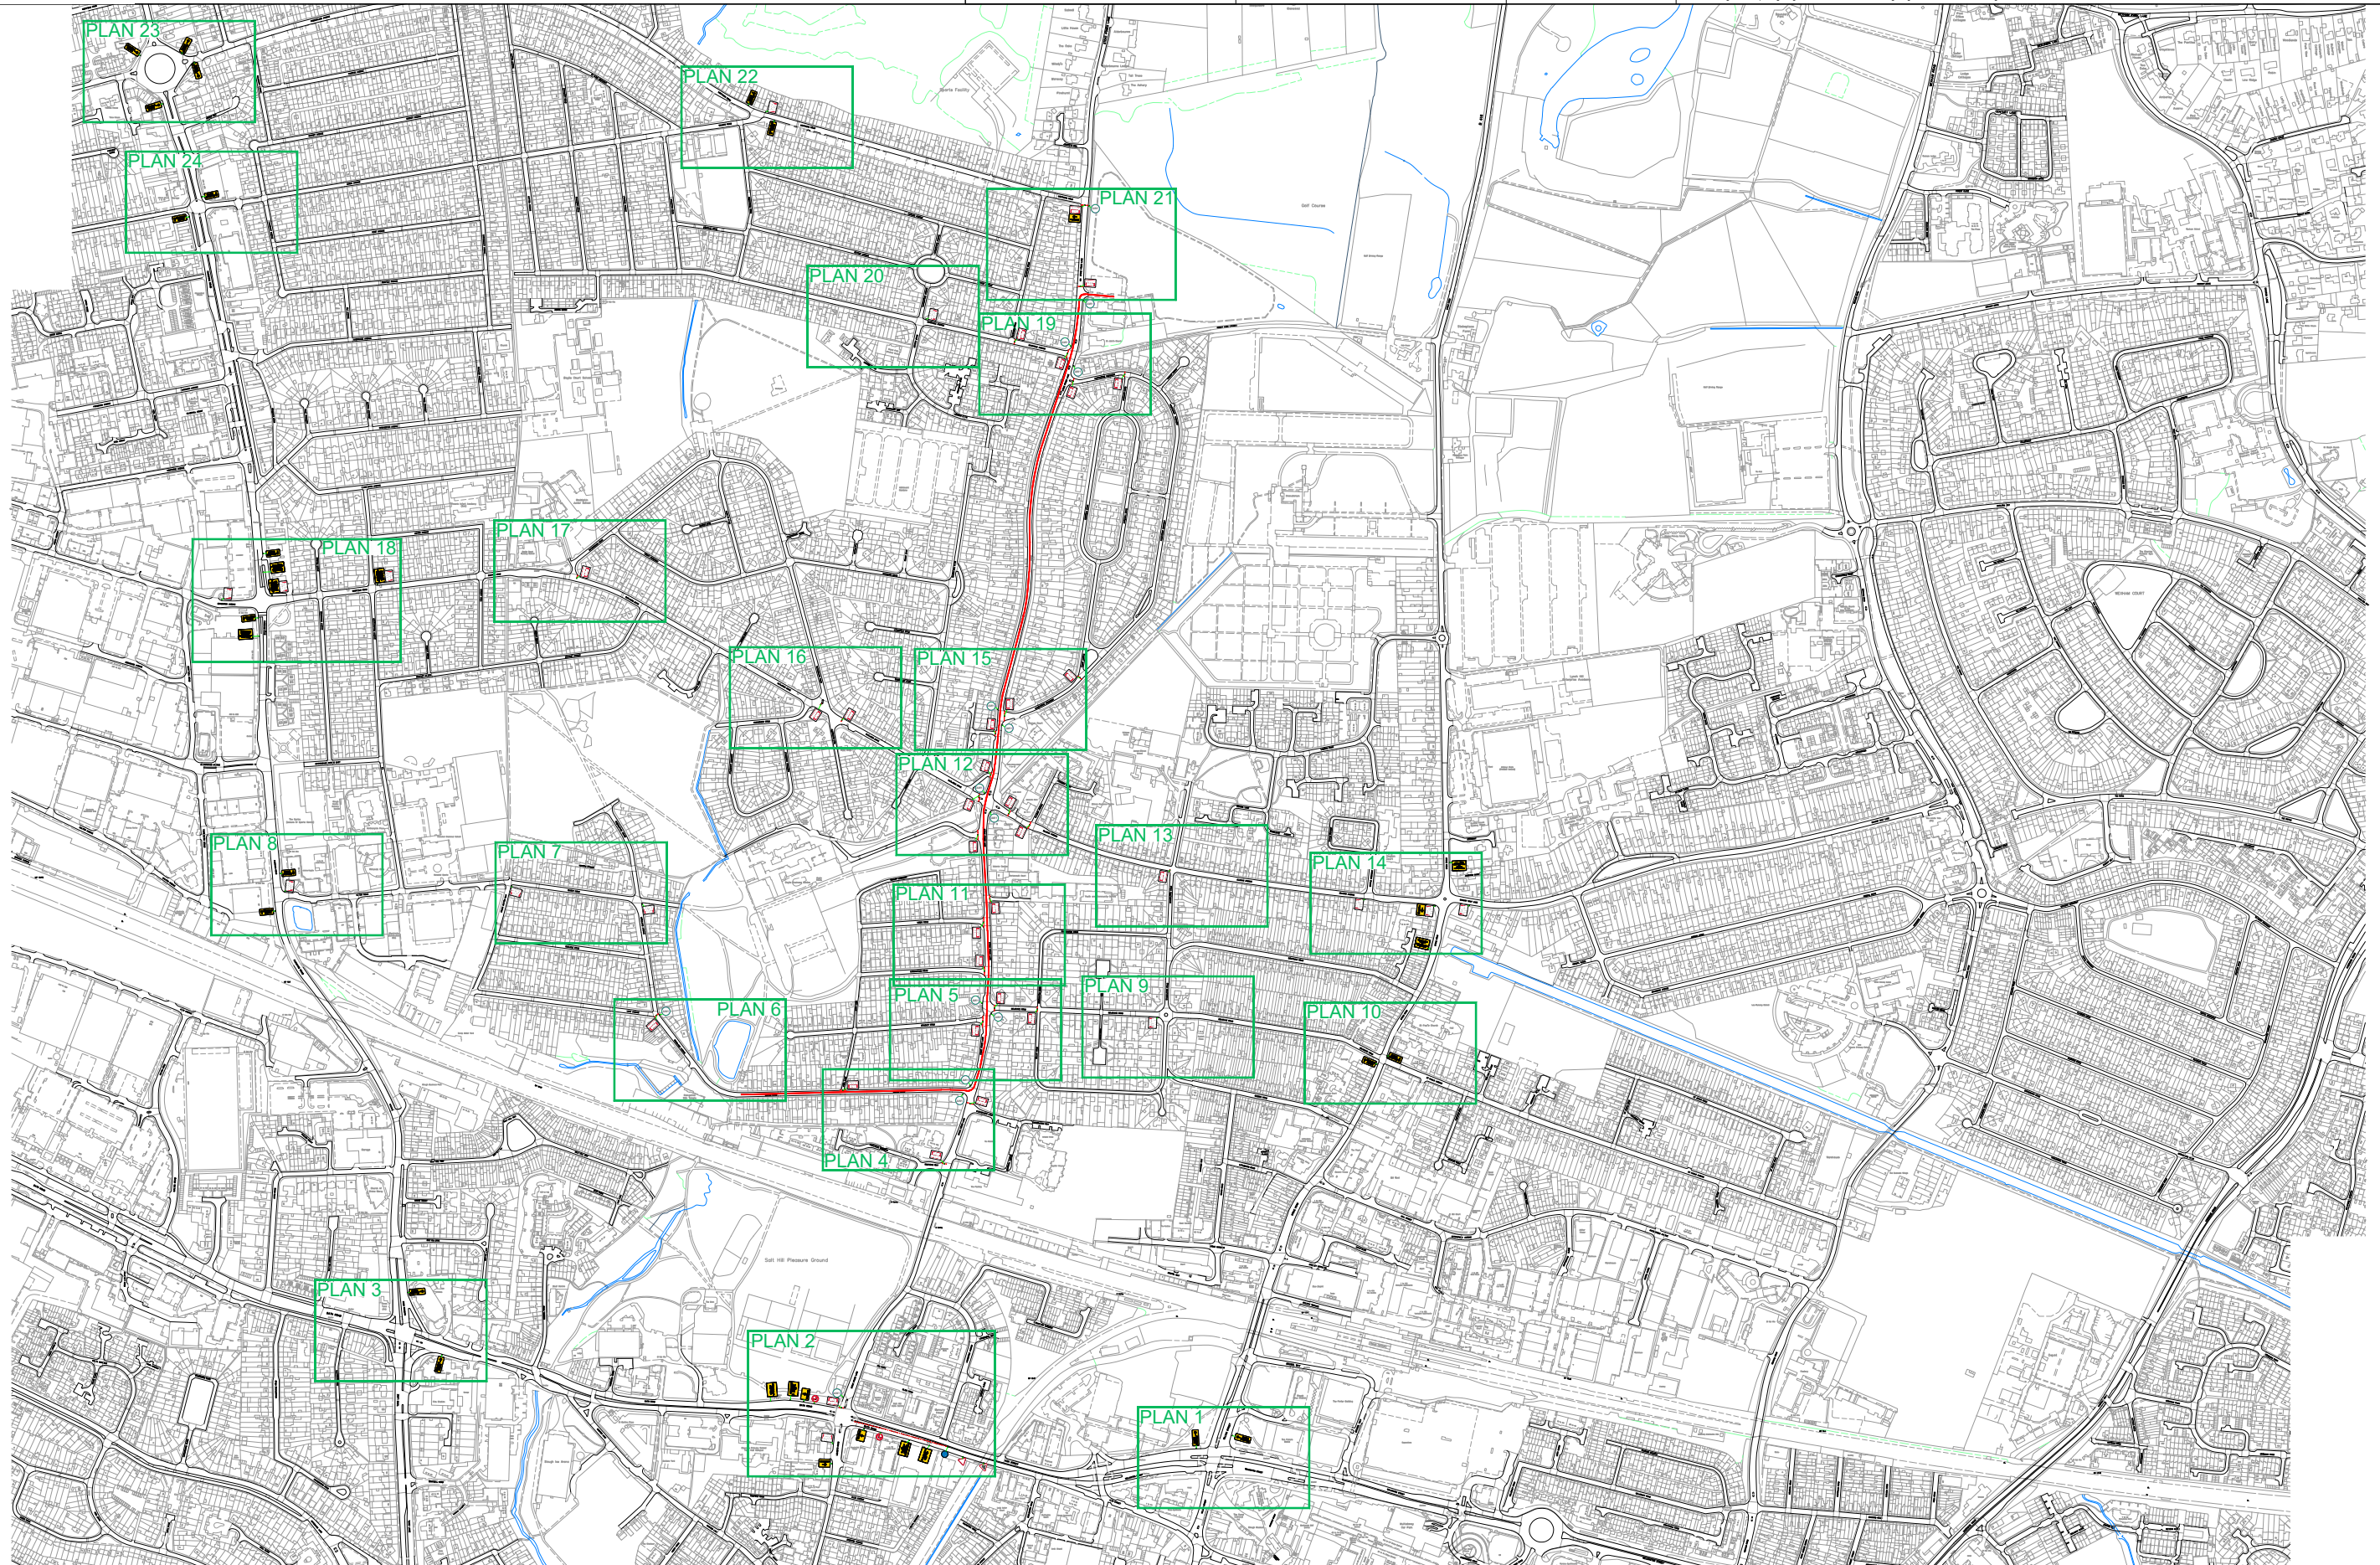




SLOUGH NAGAR KIRTAN PROCESSION

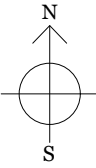VERSION	VERSION - 2	DRAWN	J.HUGHES		DRAWING TITLE PLAN 1
DATE	31.01.25	CHECKED	L.WIKINSON		


C:\Users\Josh.Hughes\Desktop\Slough Nagar Kirtan Procession\BricsCAD\Slough Nagar Kirtan Procession - Plans.dwg

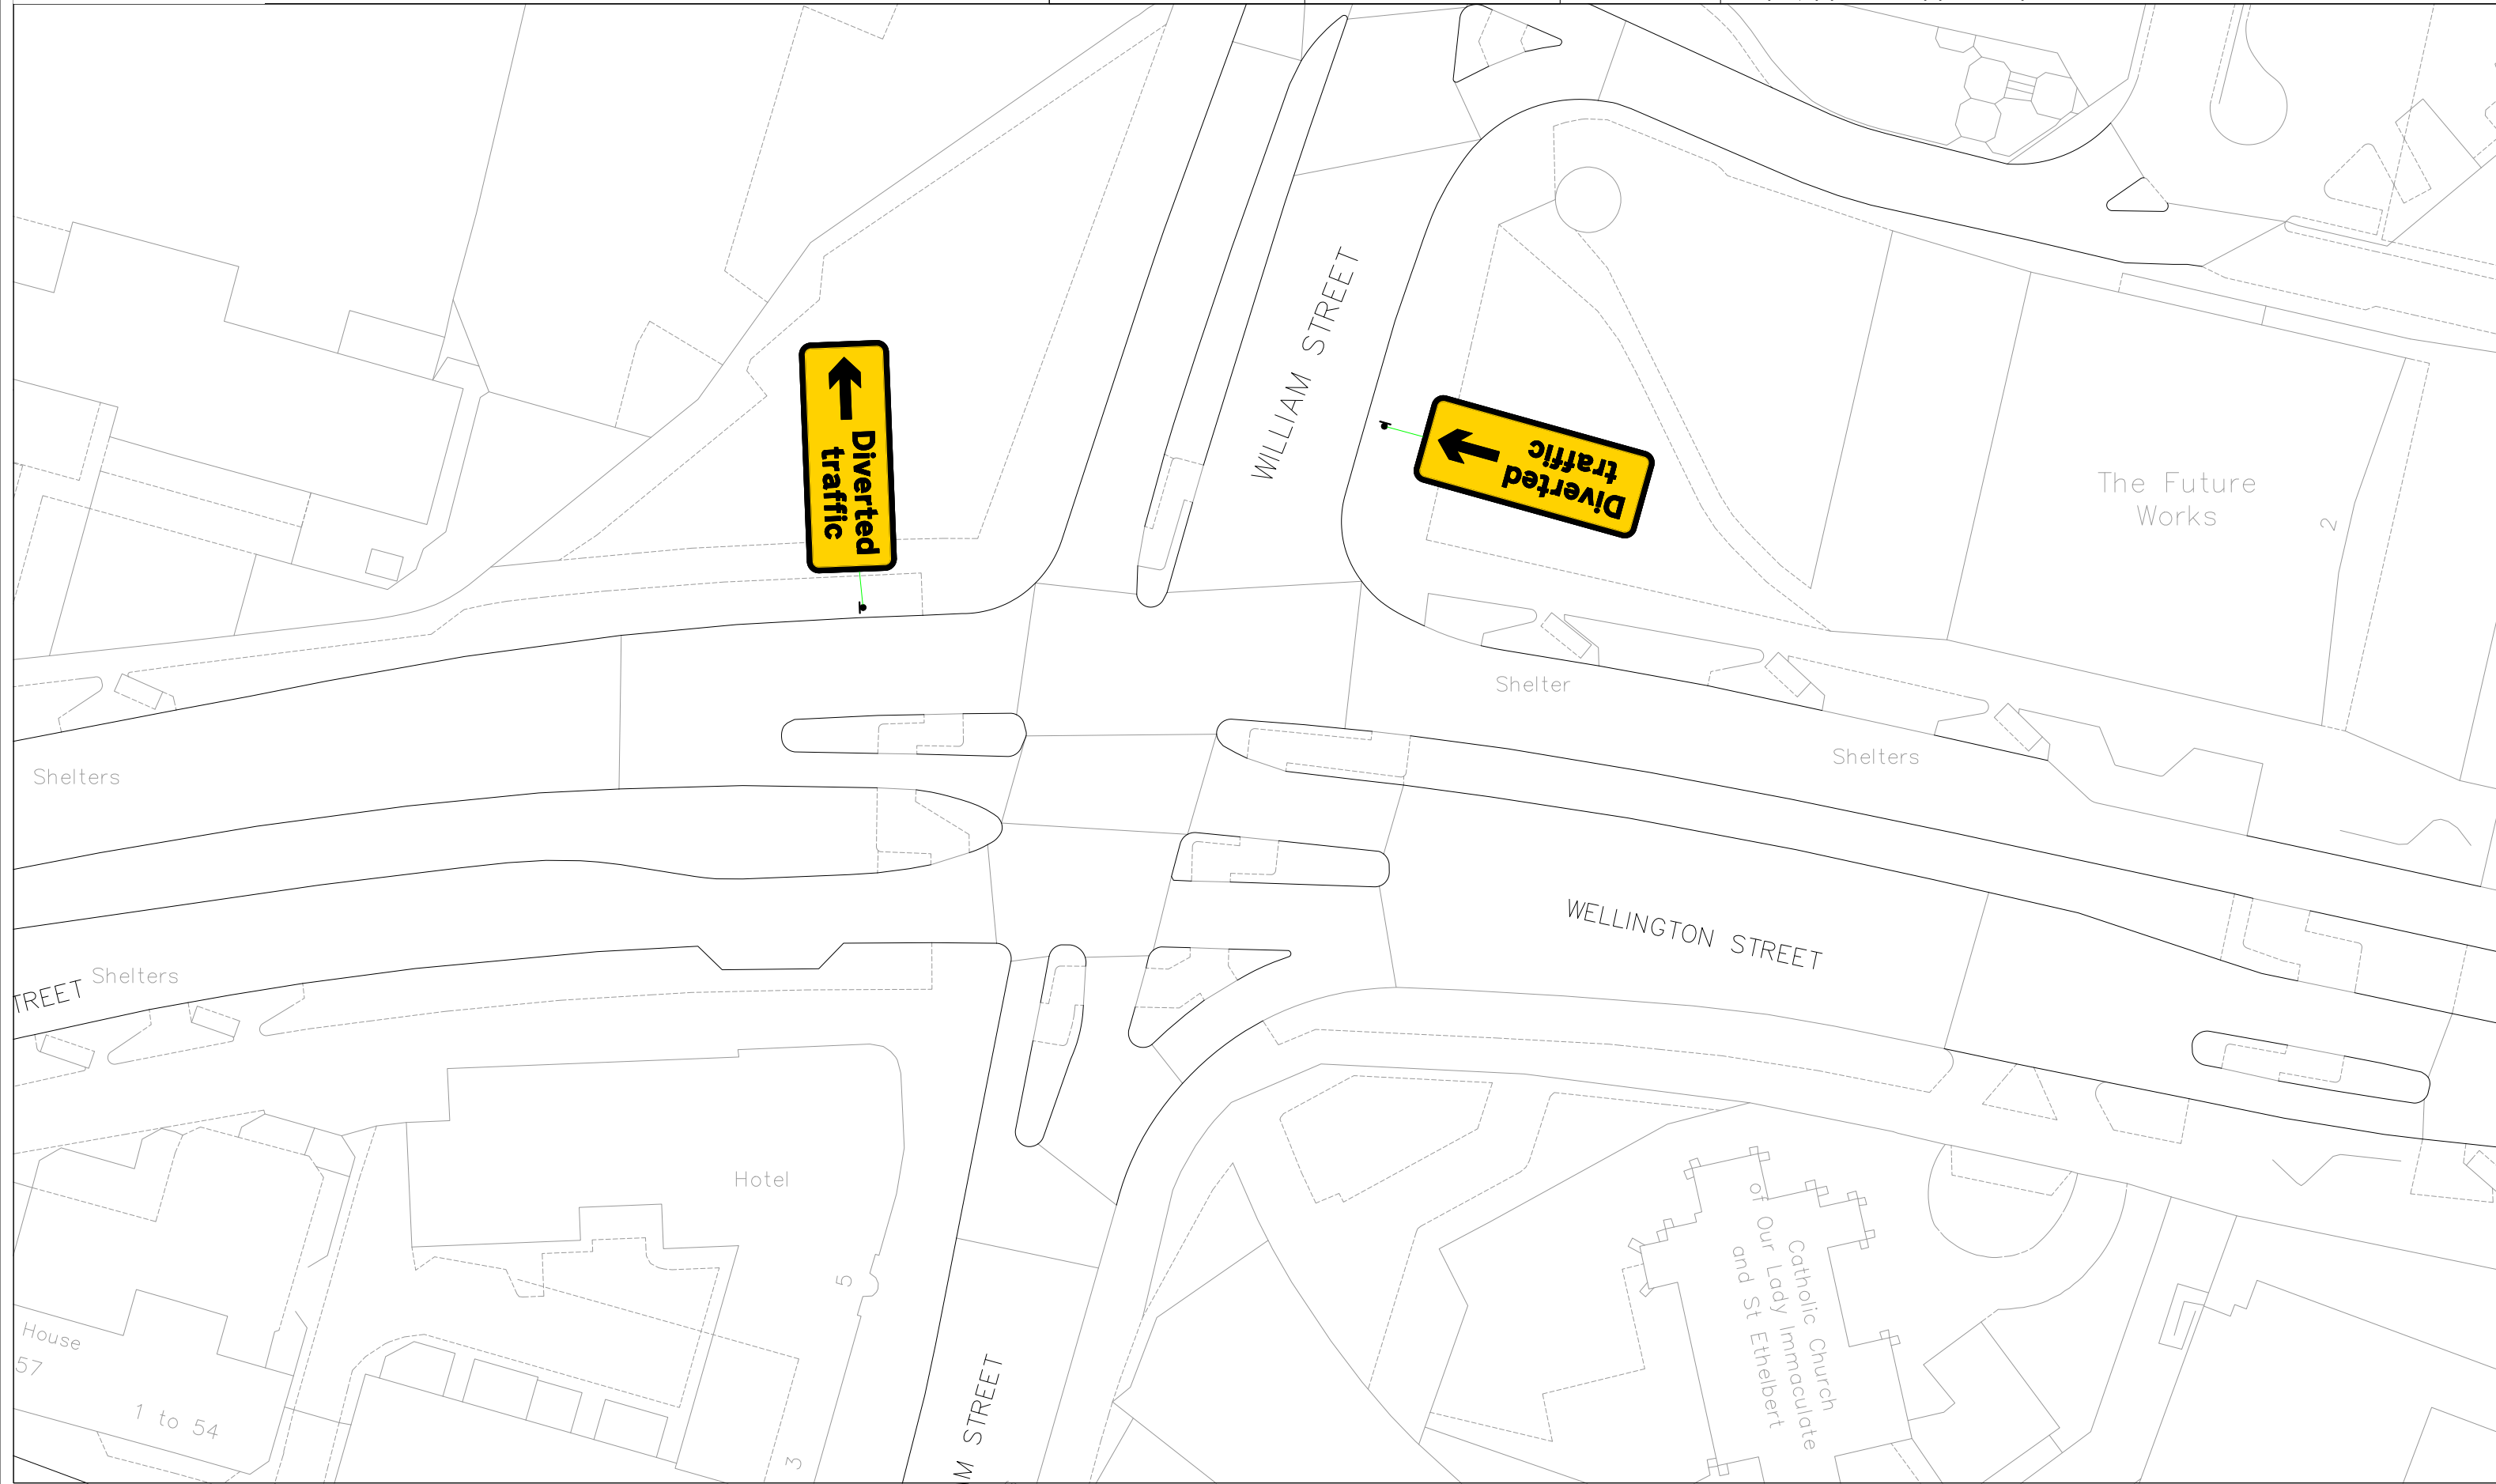




SLOUGH NAGAR KIRTAN PROCESSION

VERSION	VERSION - 2	DRAWN	J.HUGHES
DATE	31.01.25	CHECKED	L.WIKINSON

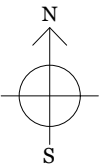

DRAWING TITLE	PLAN 2
---------------	--------

C:\Users\Josh.Hughes\Desktop\Slough Nagar Kirtan Procession\BrioCAD\Slough Nagar Kirtan Procession - Plans.dwg

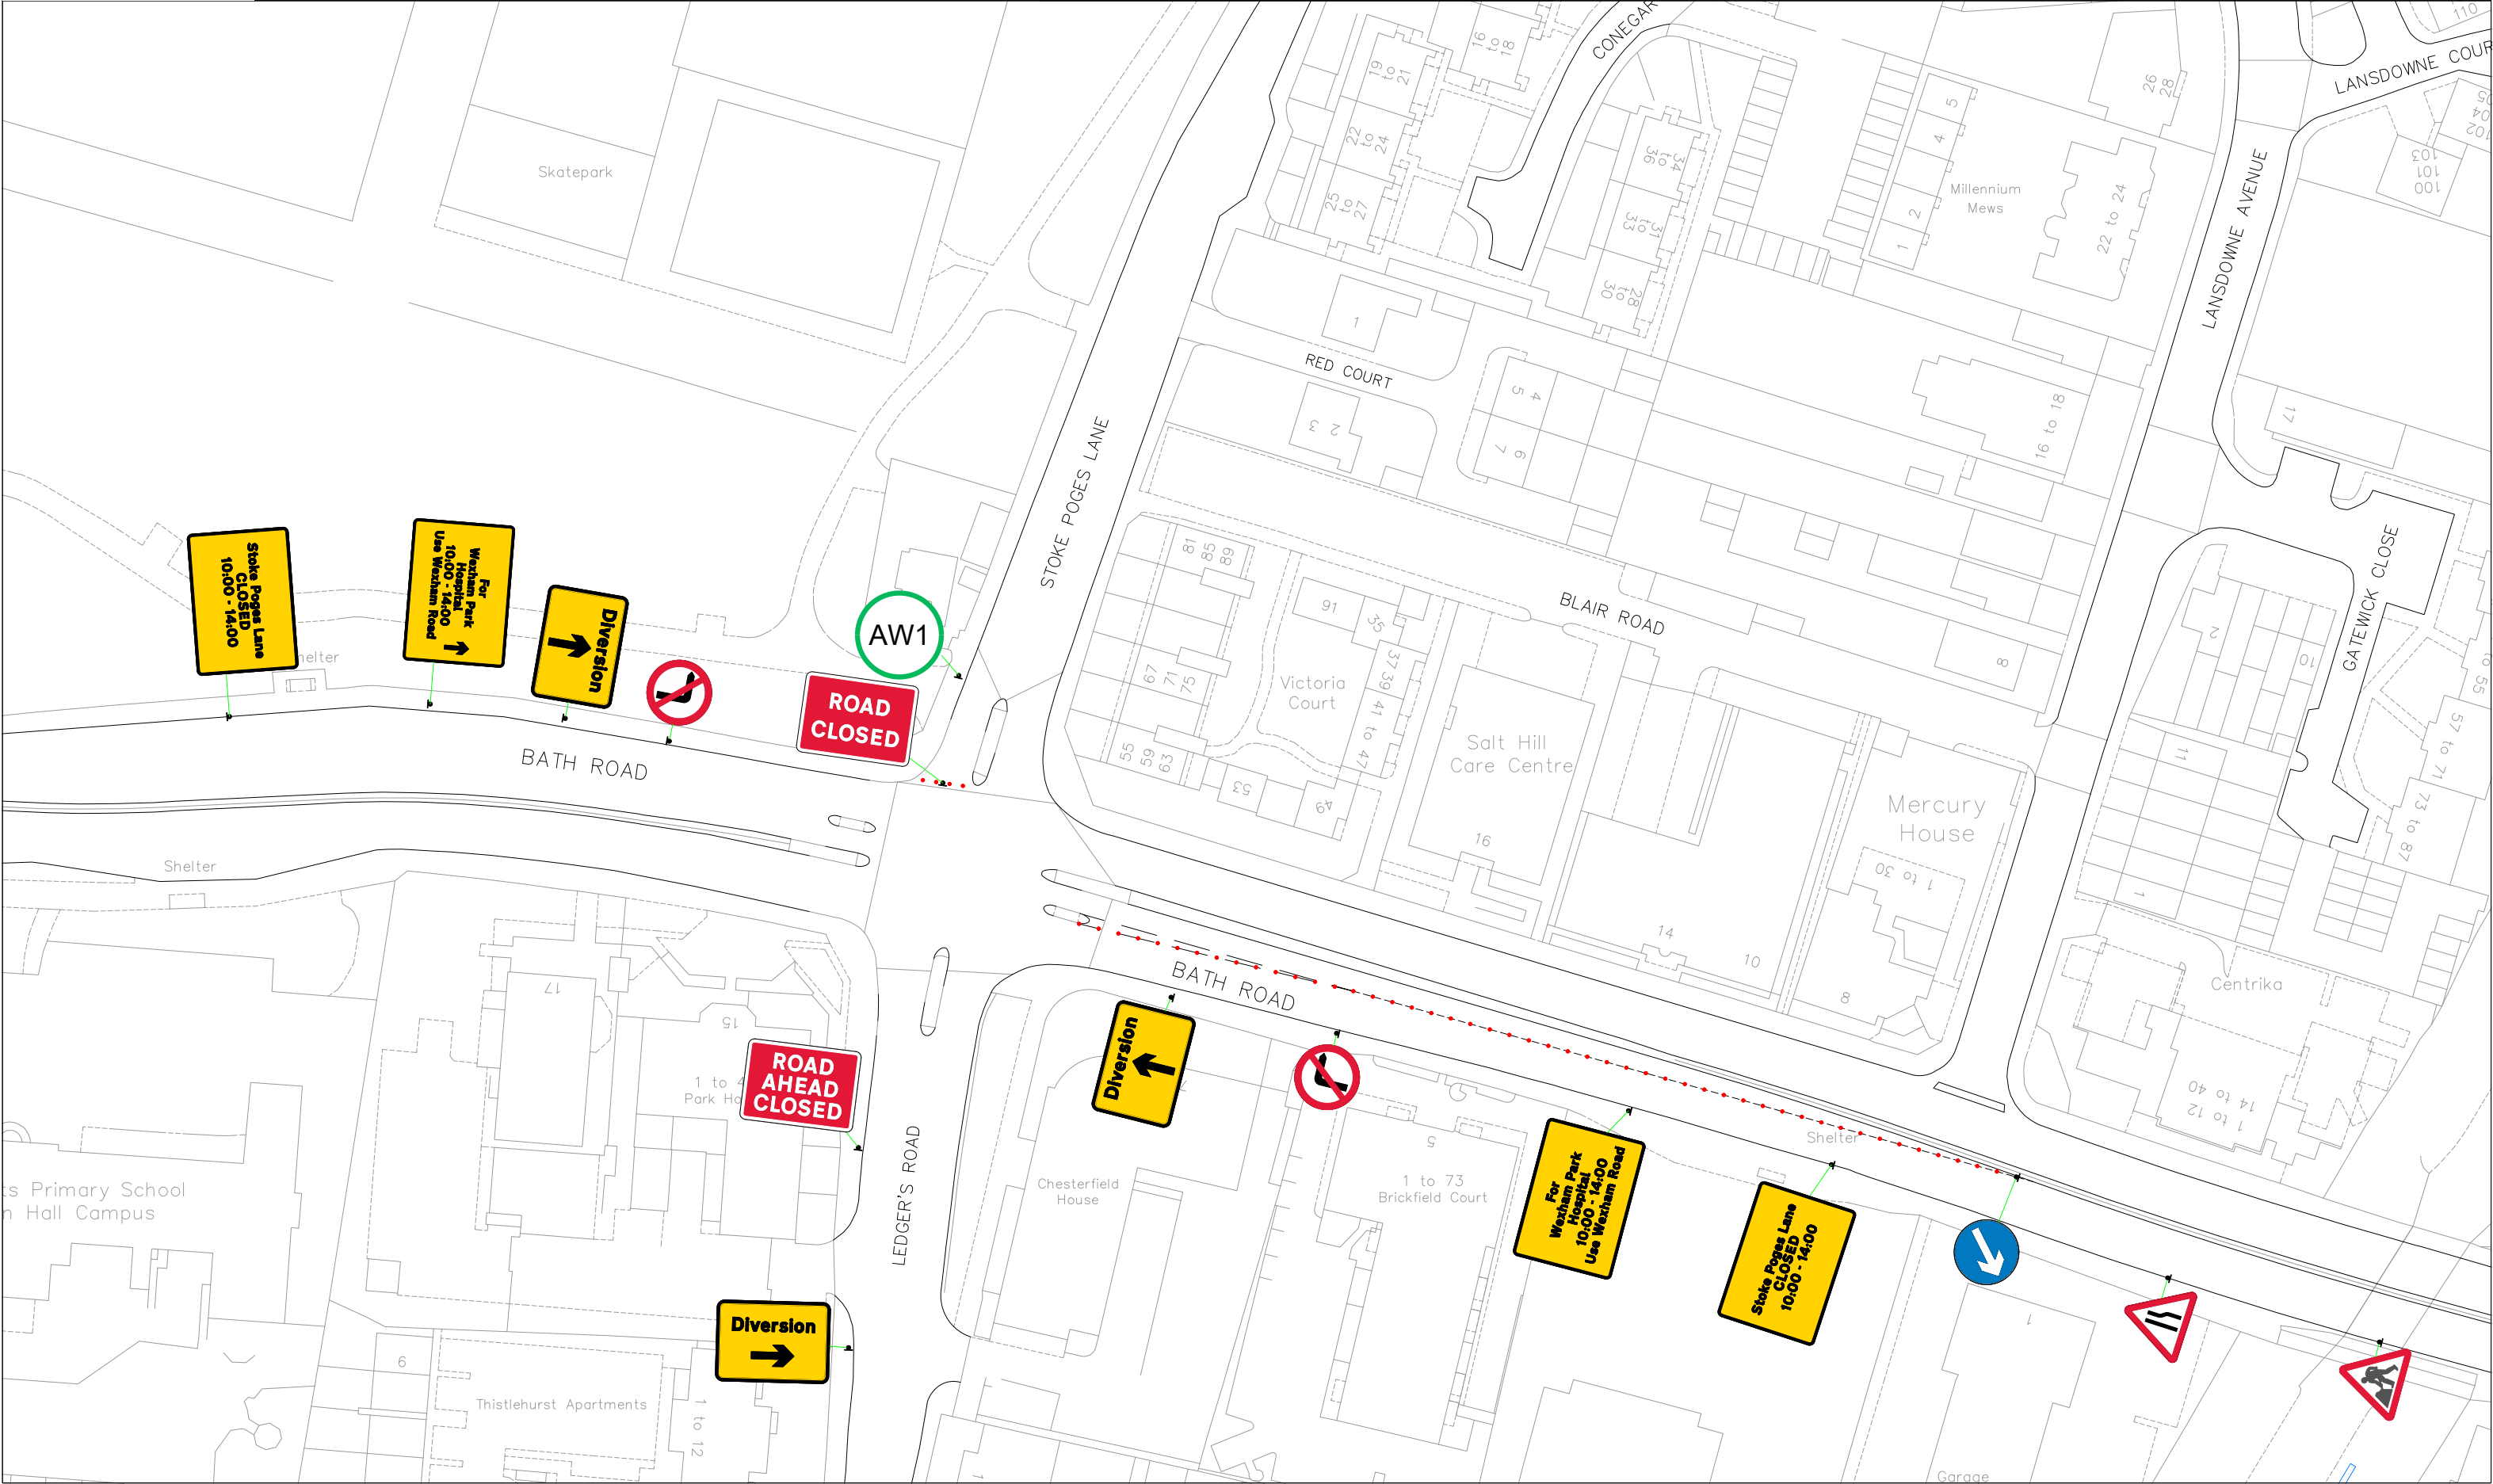




SLOUGH NAGAR KIRTAN PROCESSION

VERSION	VERSION - 2	DRAWN	J.HUGHES		DRAWING TITLE
DATE	31.01.25	CHECKED	L.WIKINSON		


C:\Users\Josh.Hughes\Desktop\Slough Nagar Kirtan Procession\Brio\CAD\Slough Nagar Kirtan Procession - Plans.dwg

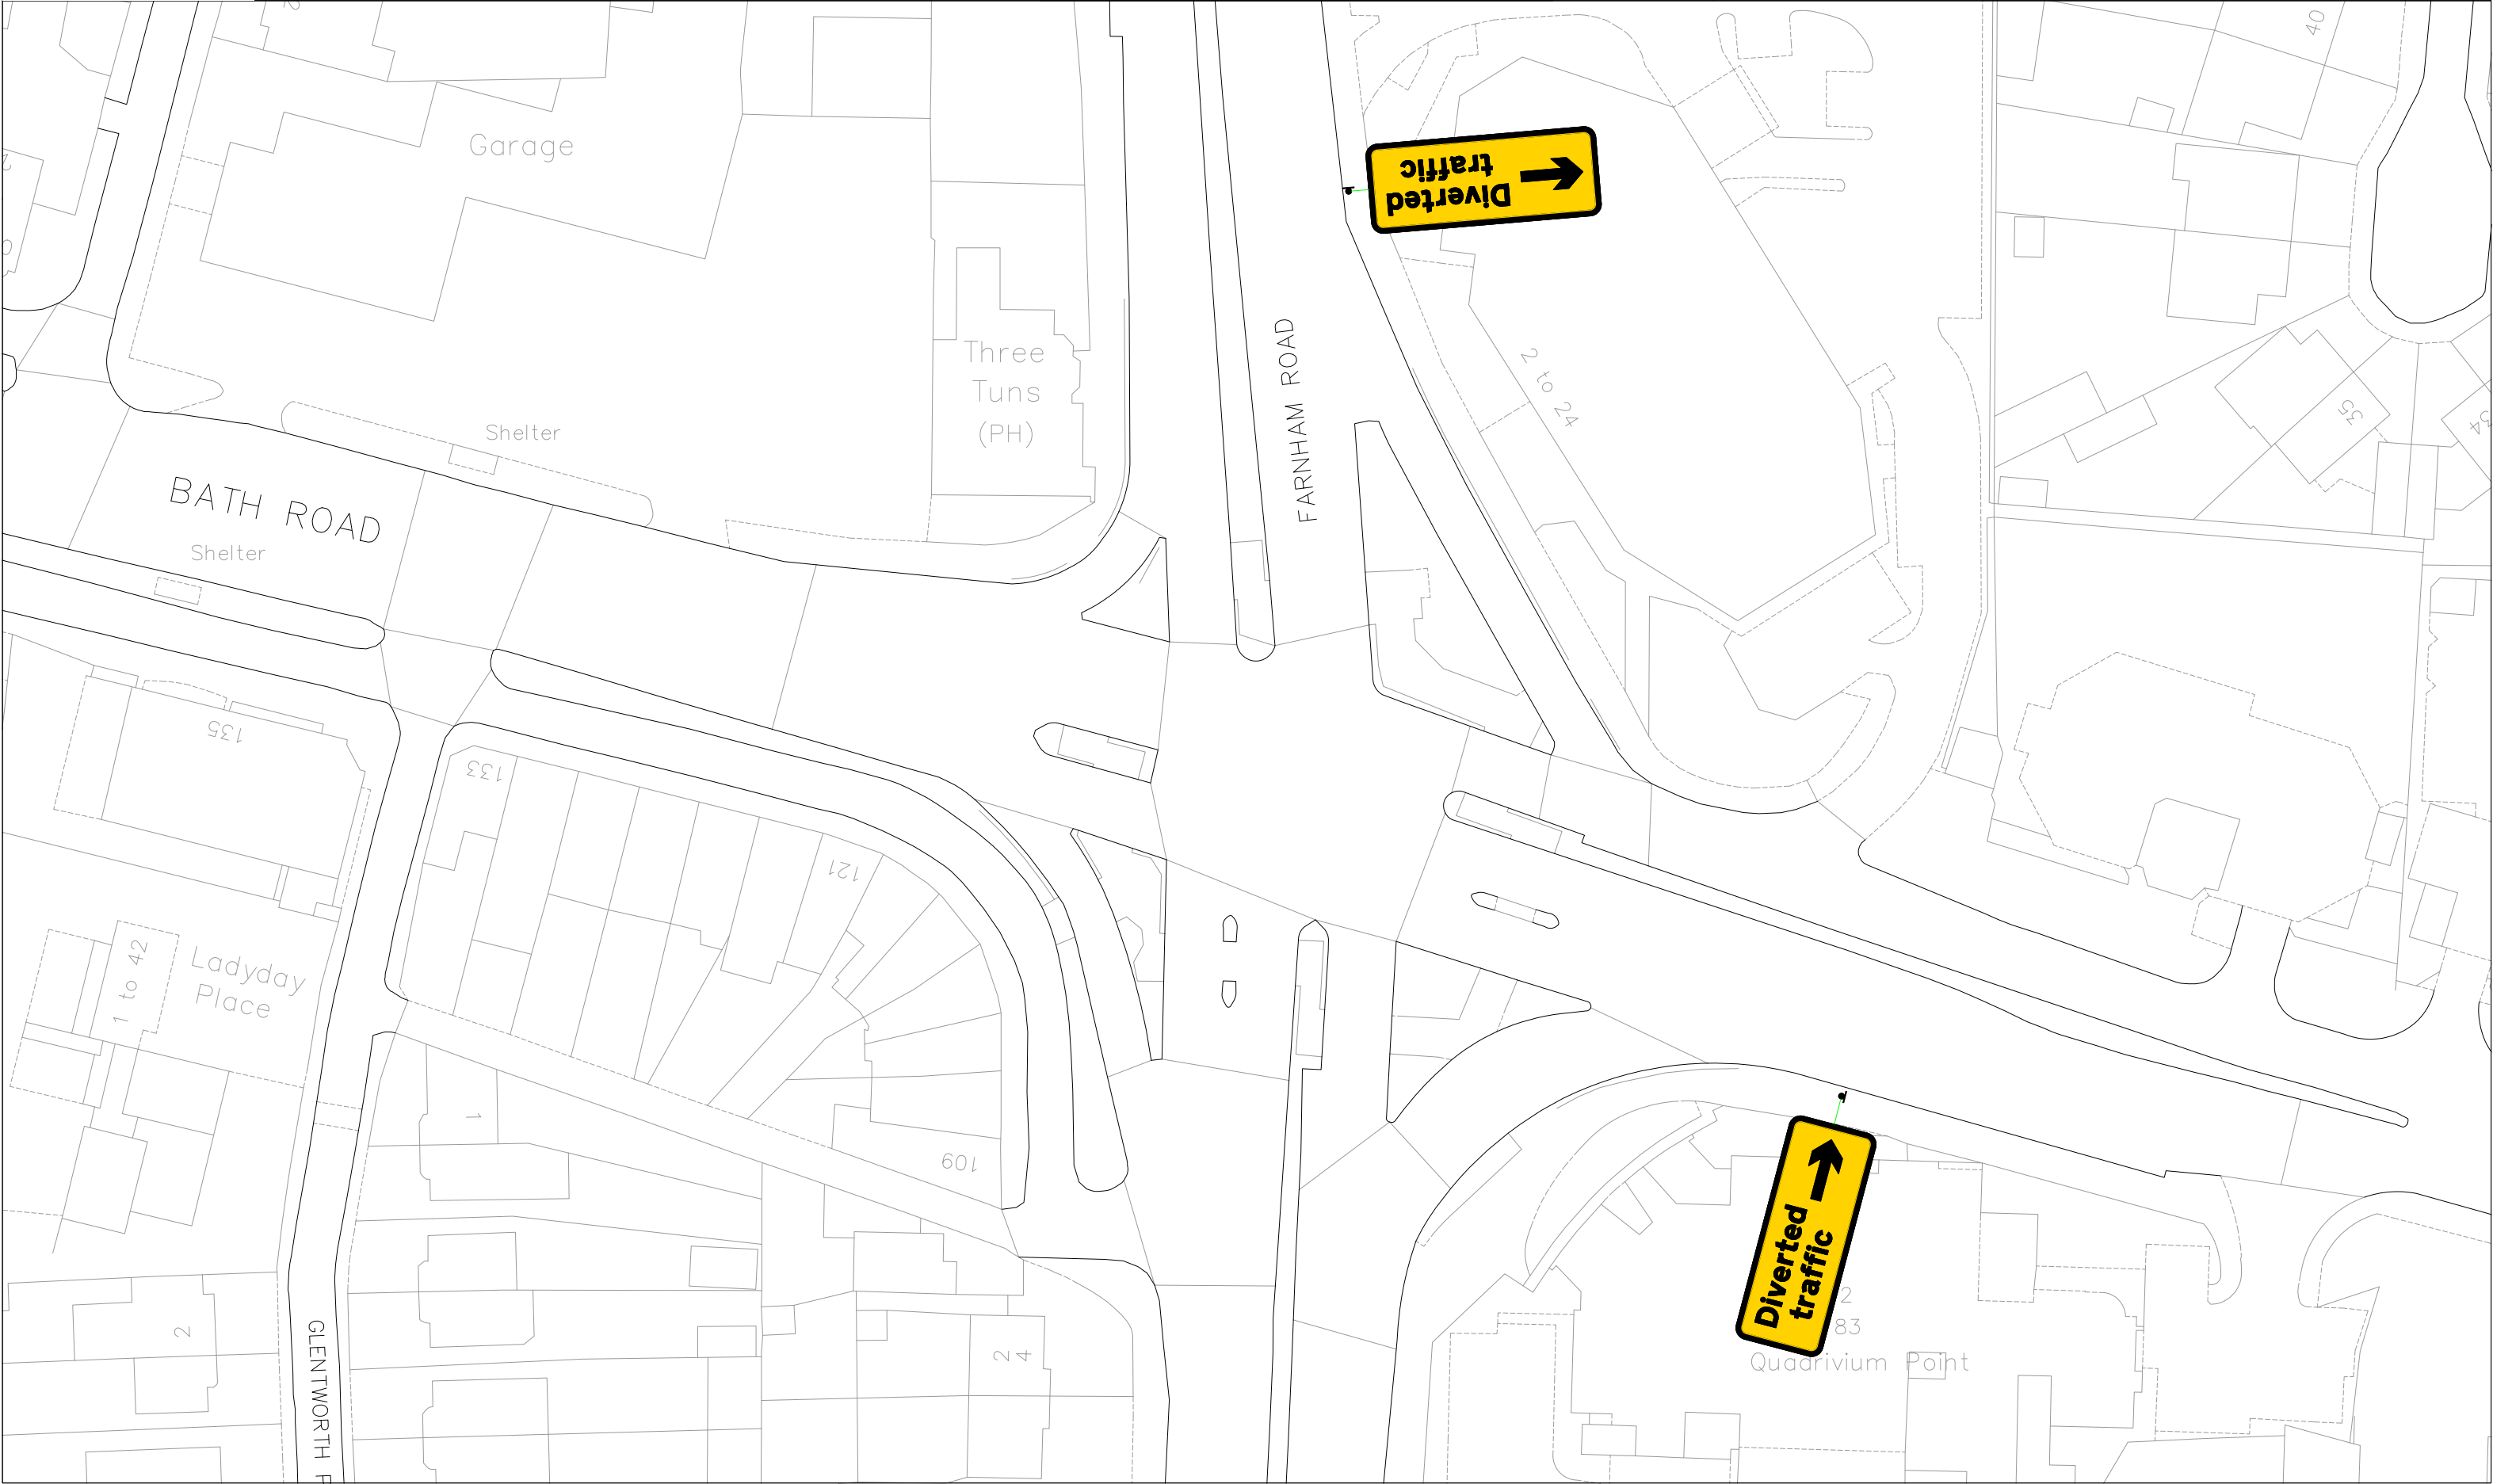




SLOUGH NAGAR KIRTAN PROCESSION

VERSION	VERSION - 2	DRAWN	J.HUGHES
DATE	31.01.25	CHECKED	L.WIKINSON

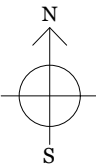

DRAWING TITLE	PLAN 4
---------------	--------

C:\Users\Josh.Hughes\Desktop\Slough Nagar Kirtan Procession\Brio\CAD\Slough Nagar Kirtan Procession - Plans.dwg

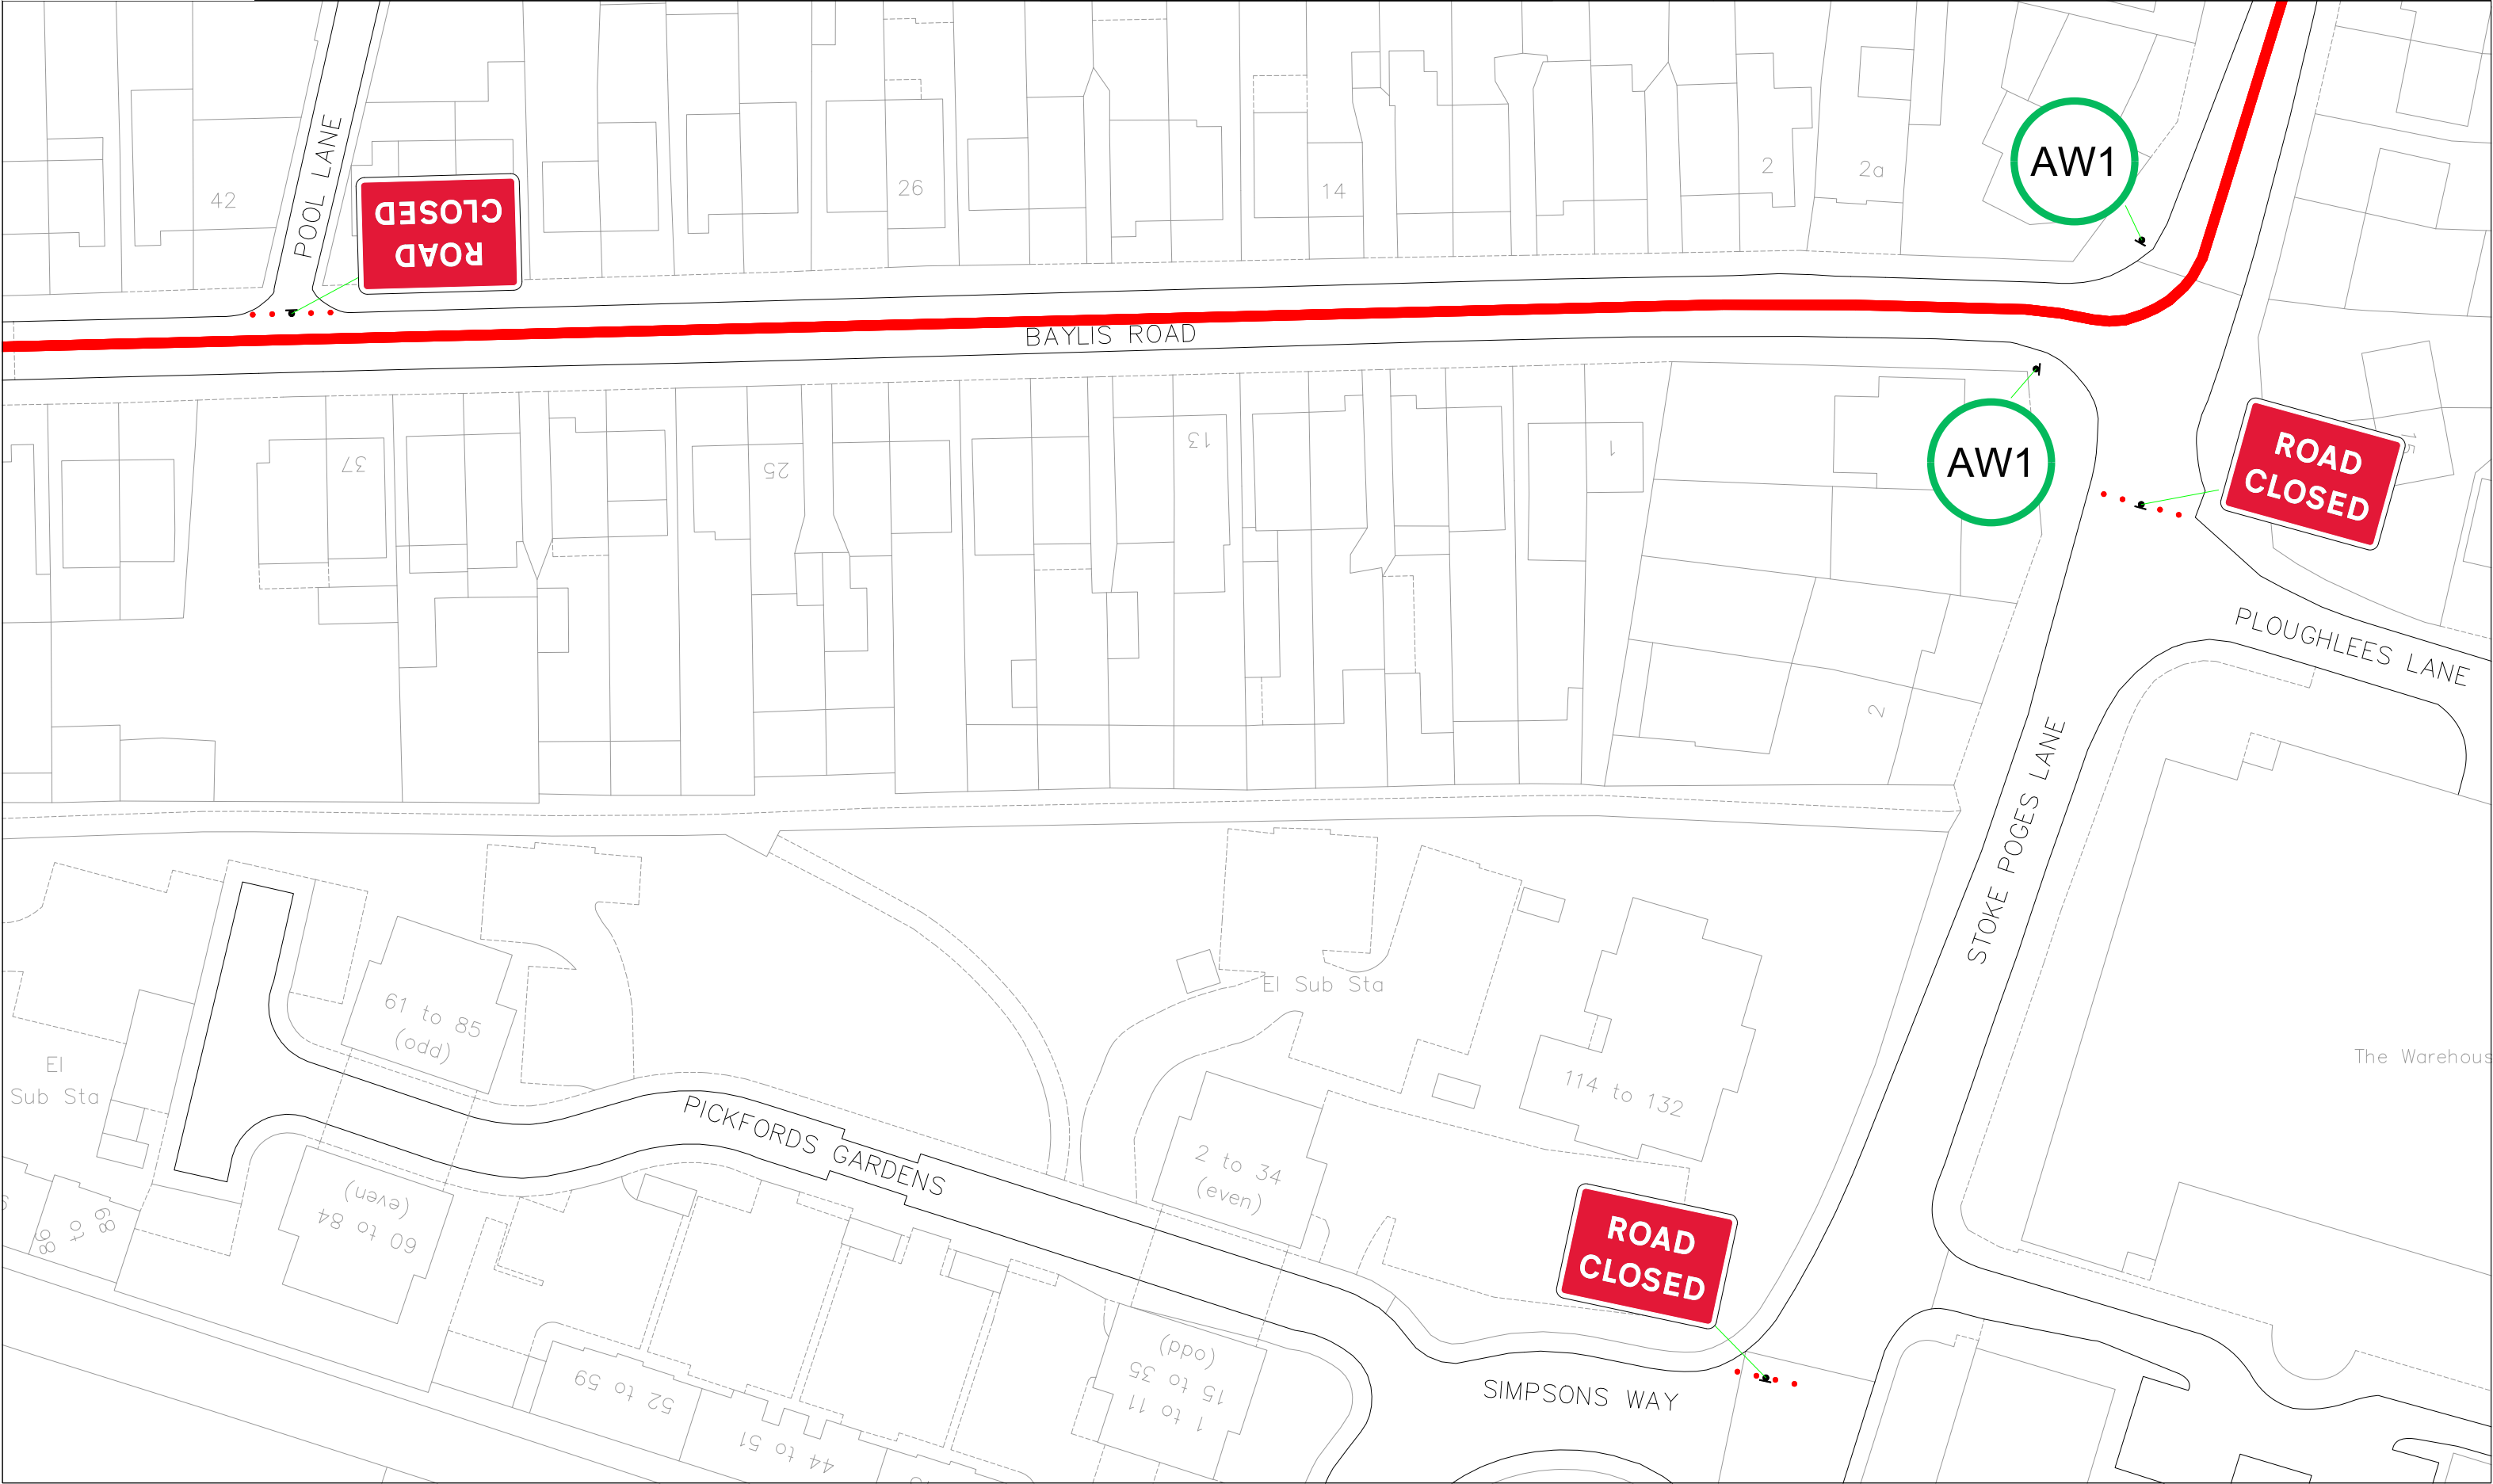




SLOUGH NAGAR KIRTAN PROCESSION

VERSION	VERSION - 2
DATE	31.01.25

DRAWN	J.HUGHES
CHECKED	L.WIKINSON

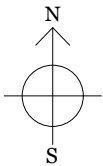

DRAWING TITLE	PLAN 5
---------------	--------

C:\Users\Josh.Hughes\Desktop\Slough Nagar Kirtan Procession\Brio\CAD\Slough Nagar Kirtan Procession - Plans.dwg






SLOUGH NAGAR KIRTAN PROCESSION


VERSION
VERSION - 2
DATE
31.01.25

DRAWN
J.HUGHES
CHECKED
L.WIKINSON

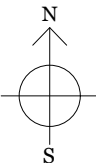


DRAWING TITLE
PLAN 6

C:\Users\Josh.Hughes\Desktop\Slough Nagar Kirtan Procession\BricsCAD\Slough Nagar Kirtan Procession - Plans.dwg

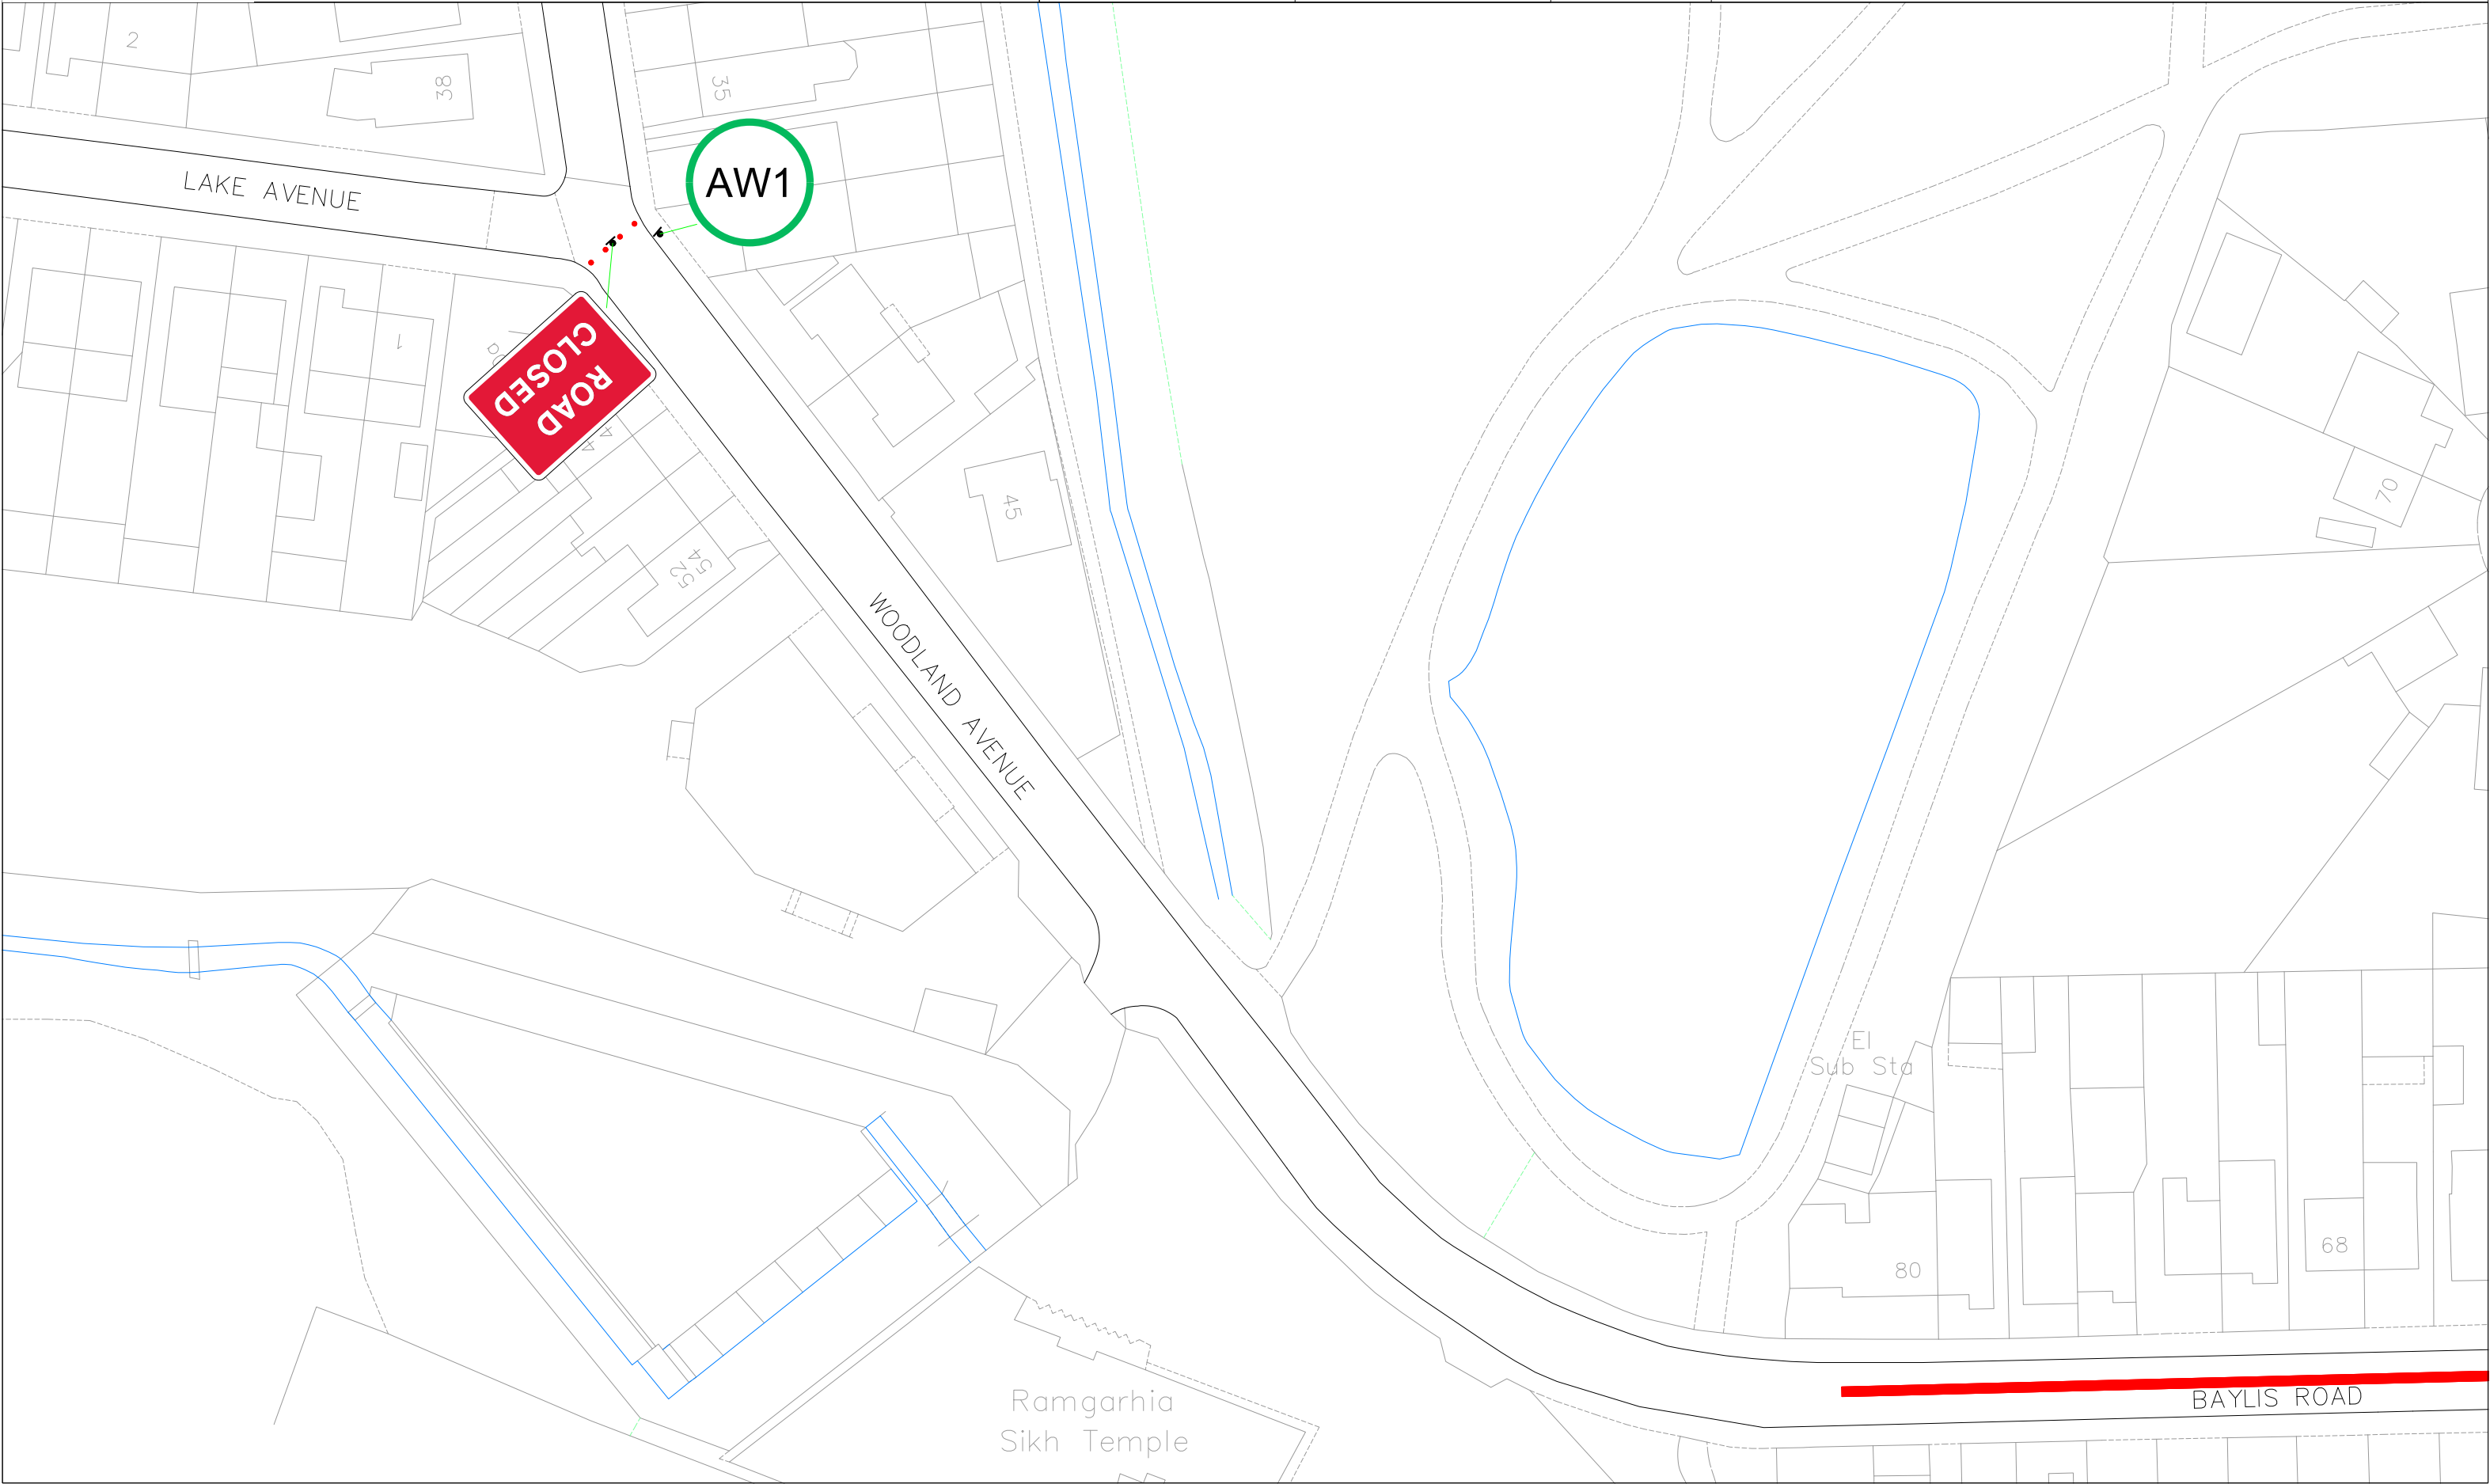



SLOUGH NAGAR KIRTAN PROCESSION

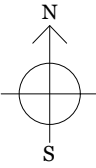VERSION	VERSION - 2	DRAWN	J.HUGHES		DRAWING TITLE
DATE	31.01.25	CHECKED	L.WIKINSON		


C:\Users\Josh.Hughes\Desktop\Slough Nagar Kirtan Procession\BricsCAD\Slough Nagar Kirtan Procession - Plans.dwg

PLAN 7






SLOUGH NAGAR KIRTAN PROCESSION

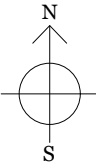VERSION	VERSION - 2	DRAWN	J.HUGHES		DRAWING TITLE PLAN 8
DATE	31.01.25	CHECKED	L.WIKINSON		

C:\Users\Josh.Hughes\Desktop\Slough Nagar Kirtan Procession\Brio\CAD\Slough Nagar Kirtan Procession - Plans.dwg

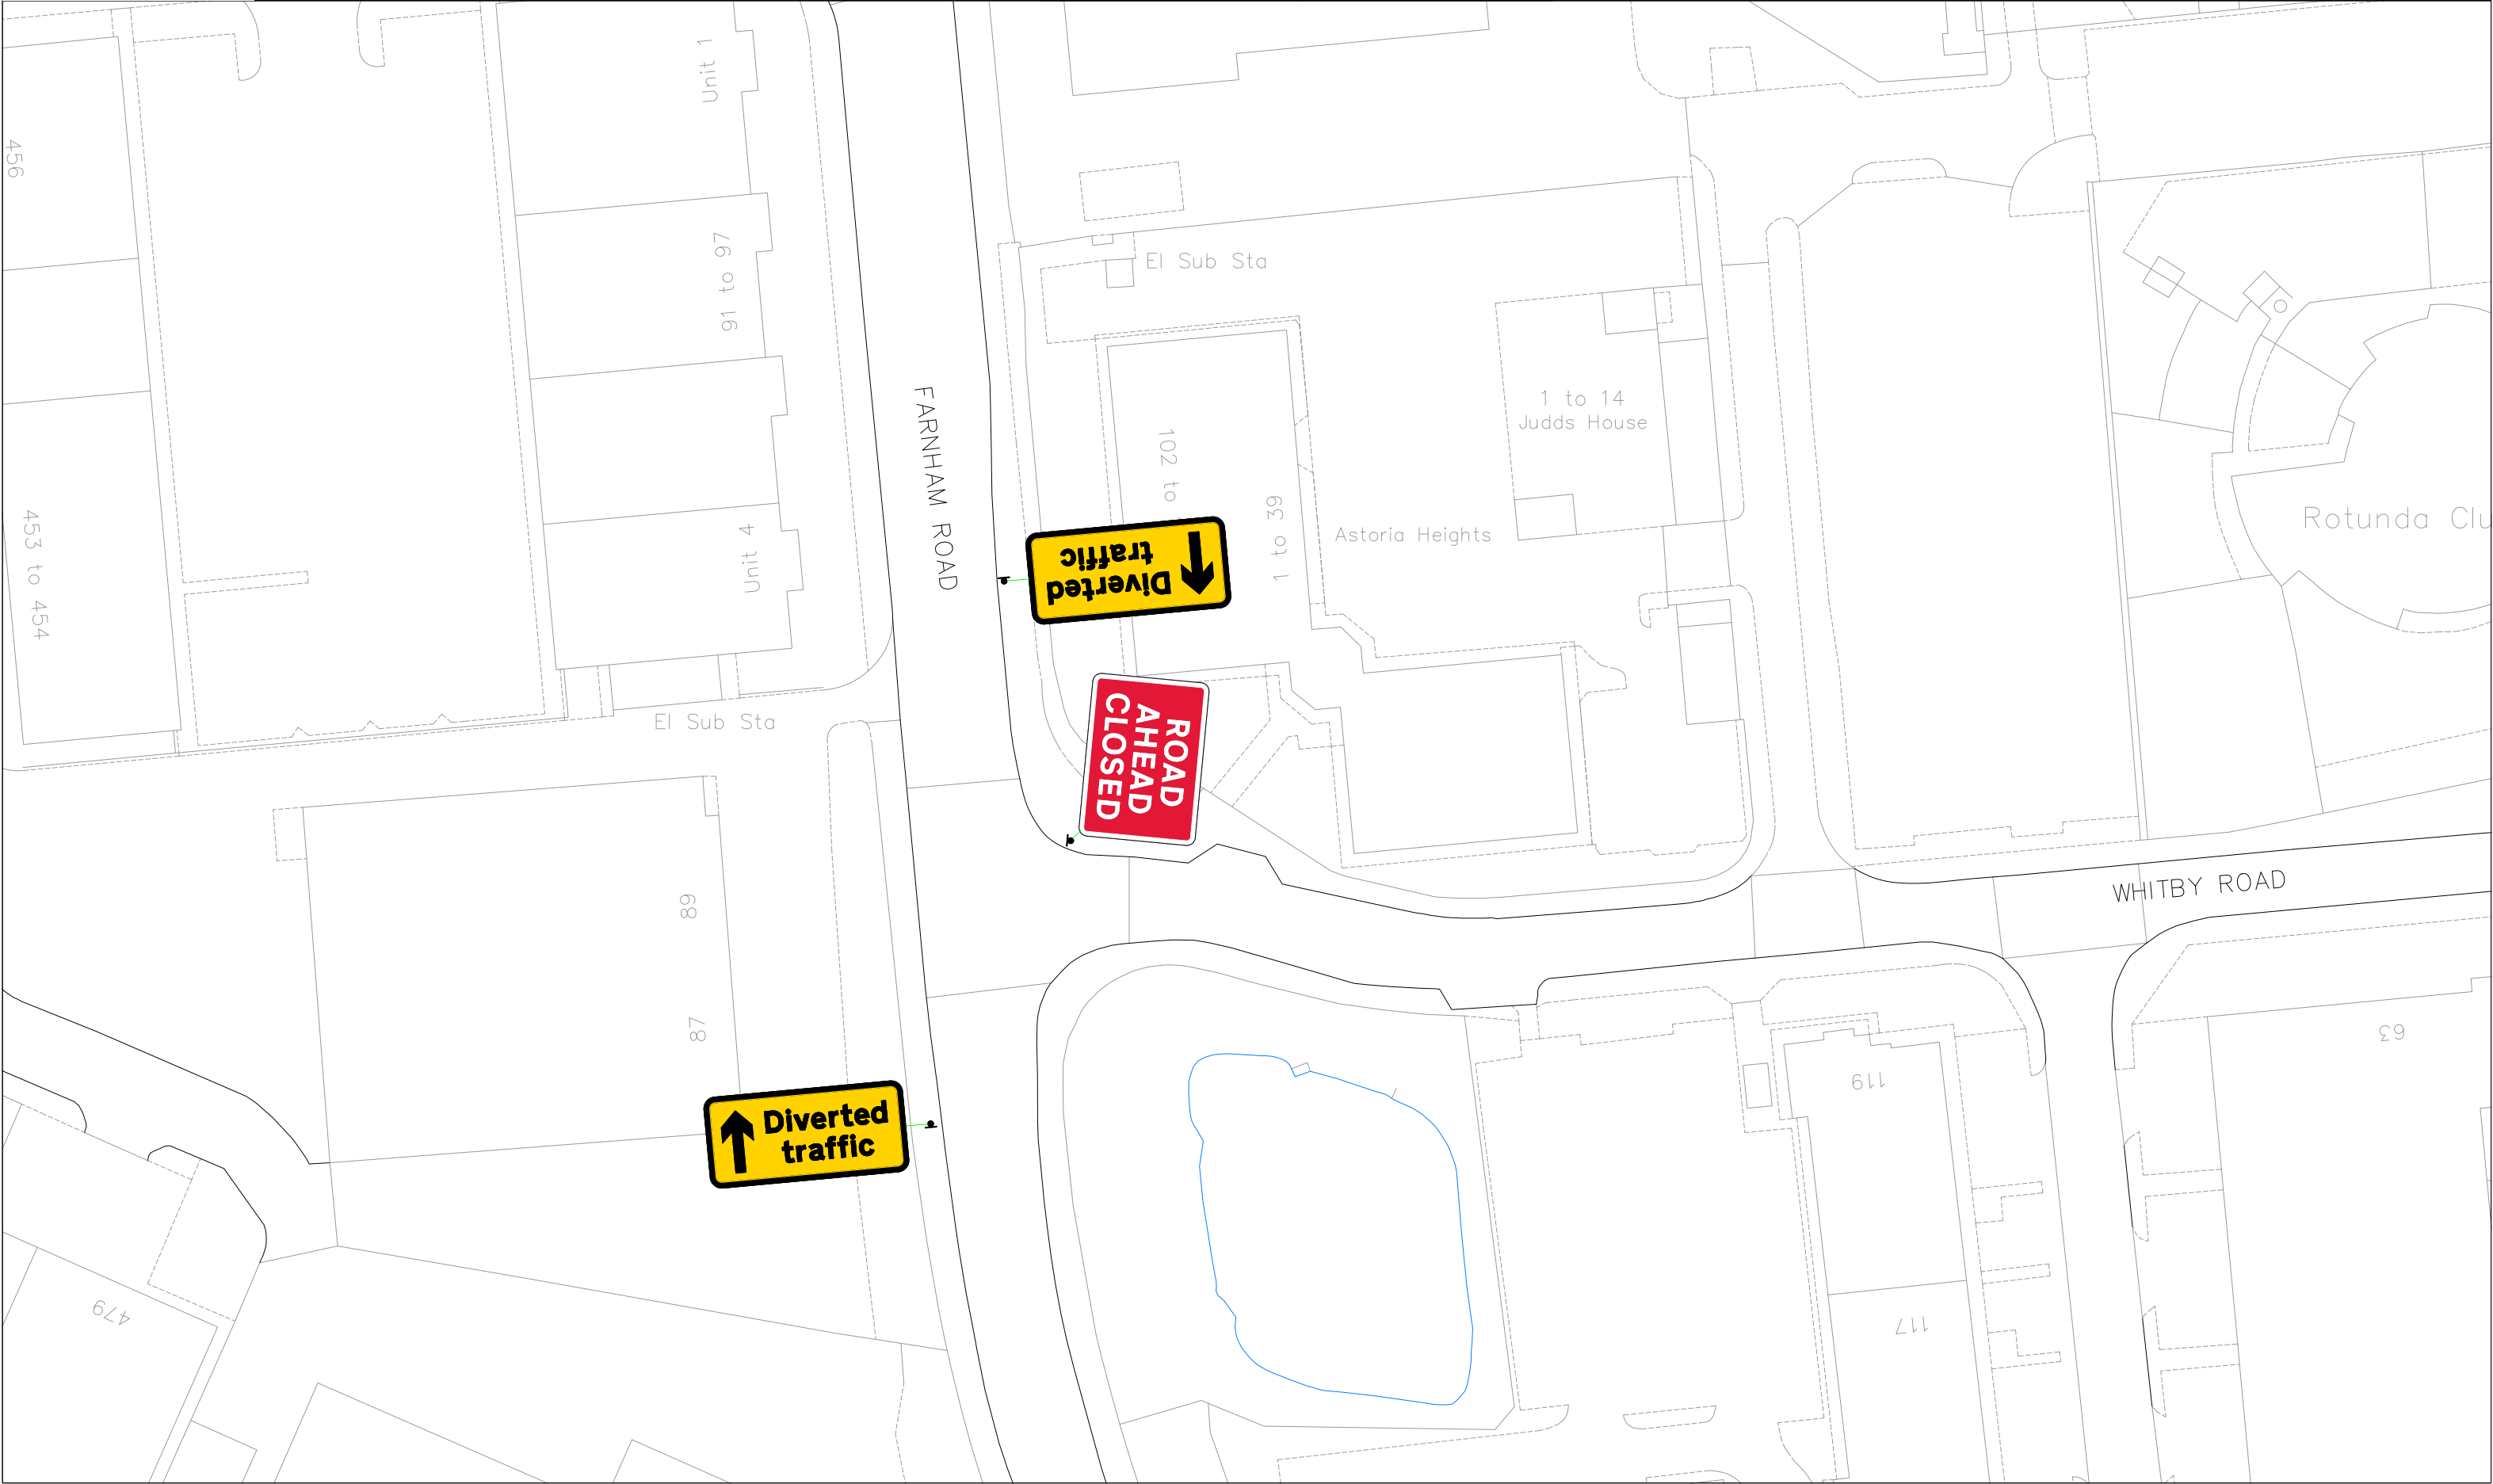



SLOUGH NAGAR KIRTAN PROCESSION

VERSION

VERSION - 2

DATE


31.01.25

DRAWN

J.HUGHES

CHECKED


L.WIKINSON

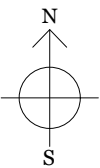

DRAWING TITLE

PLAN 9


C:\Users\Josh.Hughes\Desktop\Slough Nagar Kirtan Procession\Brio\CAD\Slough Nagar Kirtan Procession - Plans.dwg

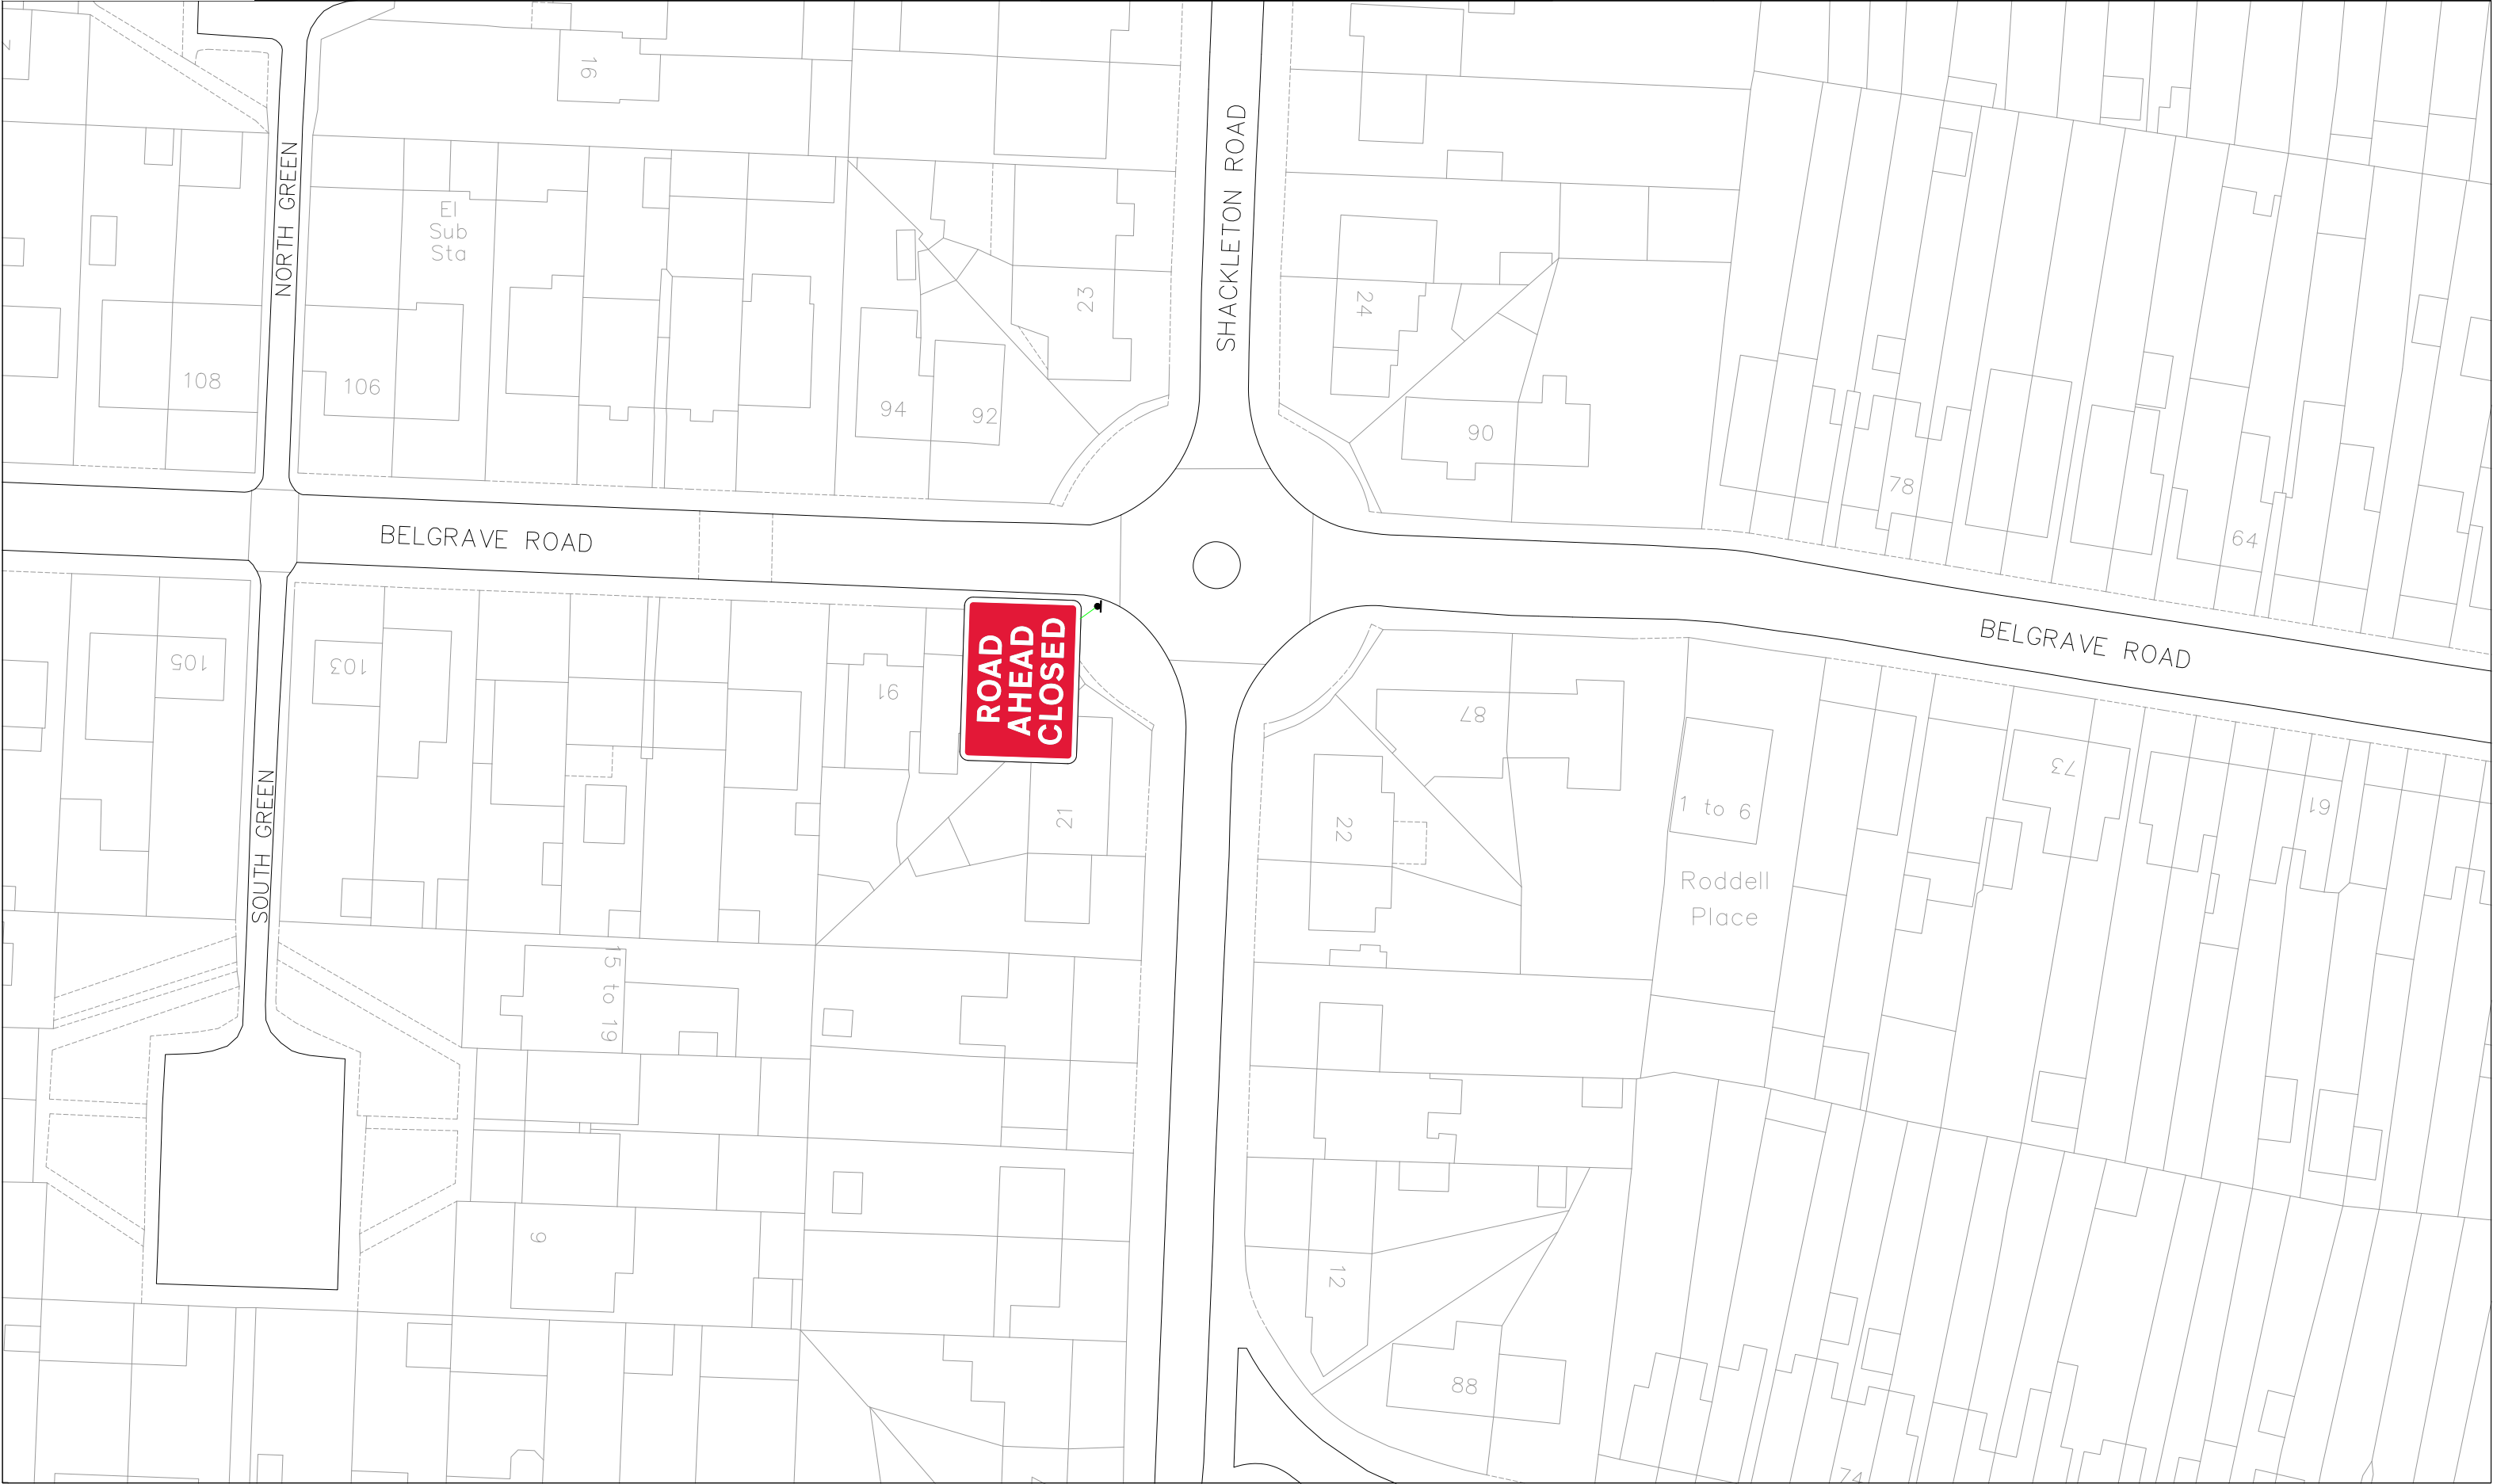




SLOUGH NAGAR KIRTAN PROCESSION

VERSION	VERSION - 2	DRAWN	J.HUGHES
DATE	31.01.25	CHECKED	L.WIKINSON

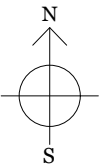


DRAWING TITLE	PLAN 10
---------------	---------

C:\Users\Josh.Hughes\Desktop\Slough Nagar Kirtan Procession\Brio\CAD\Slough Nagar Kirtan Procession - Plans.dwg

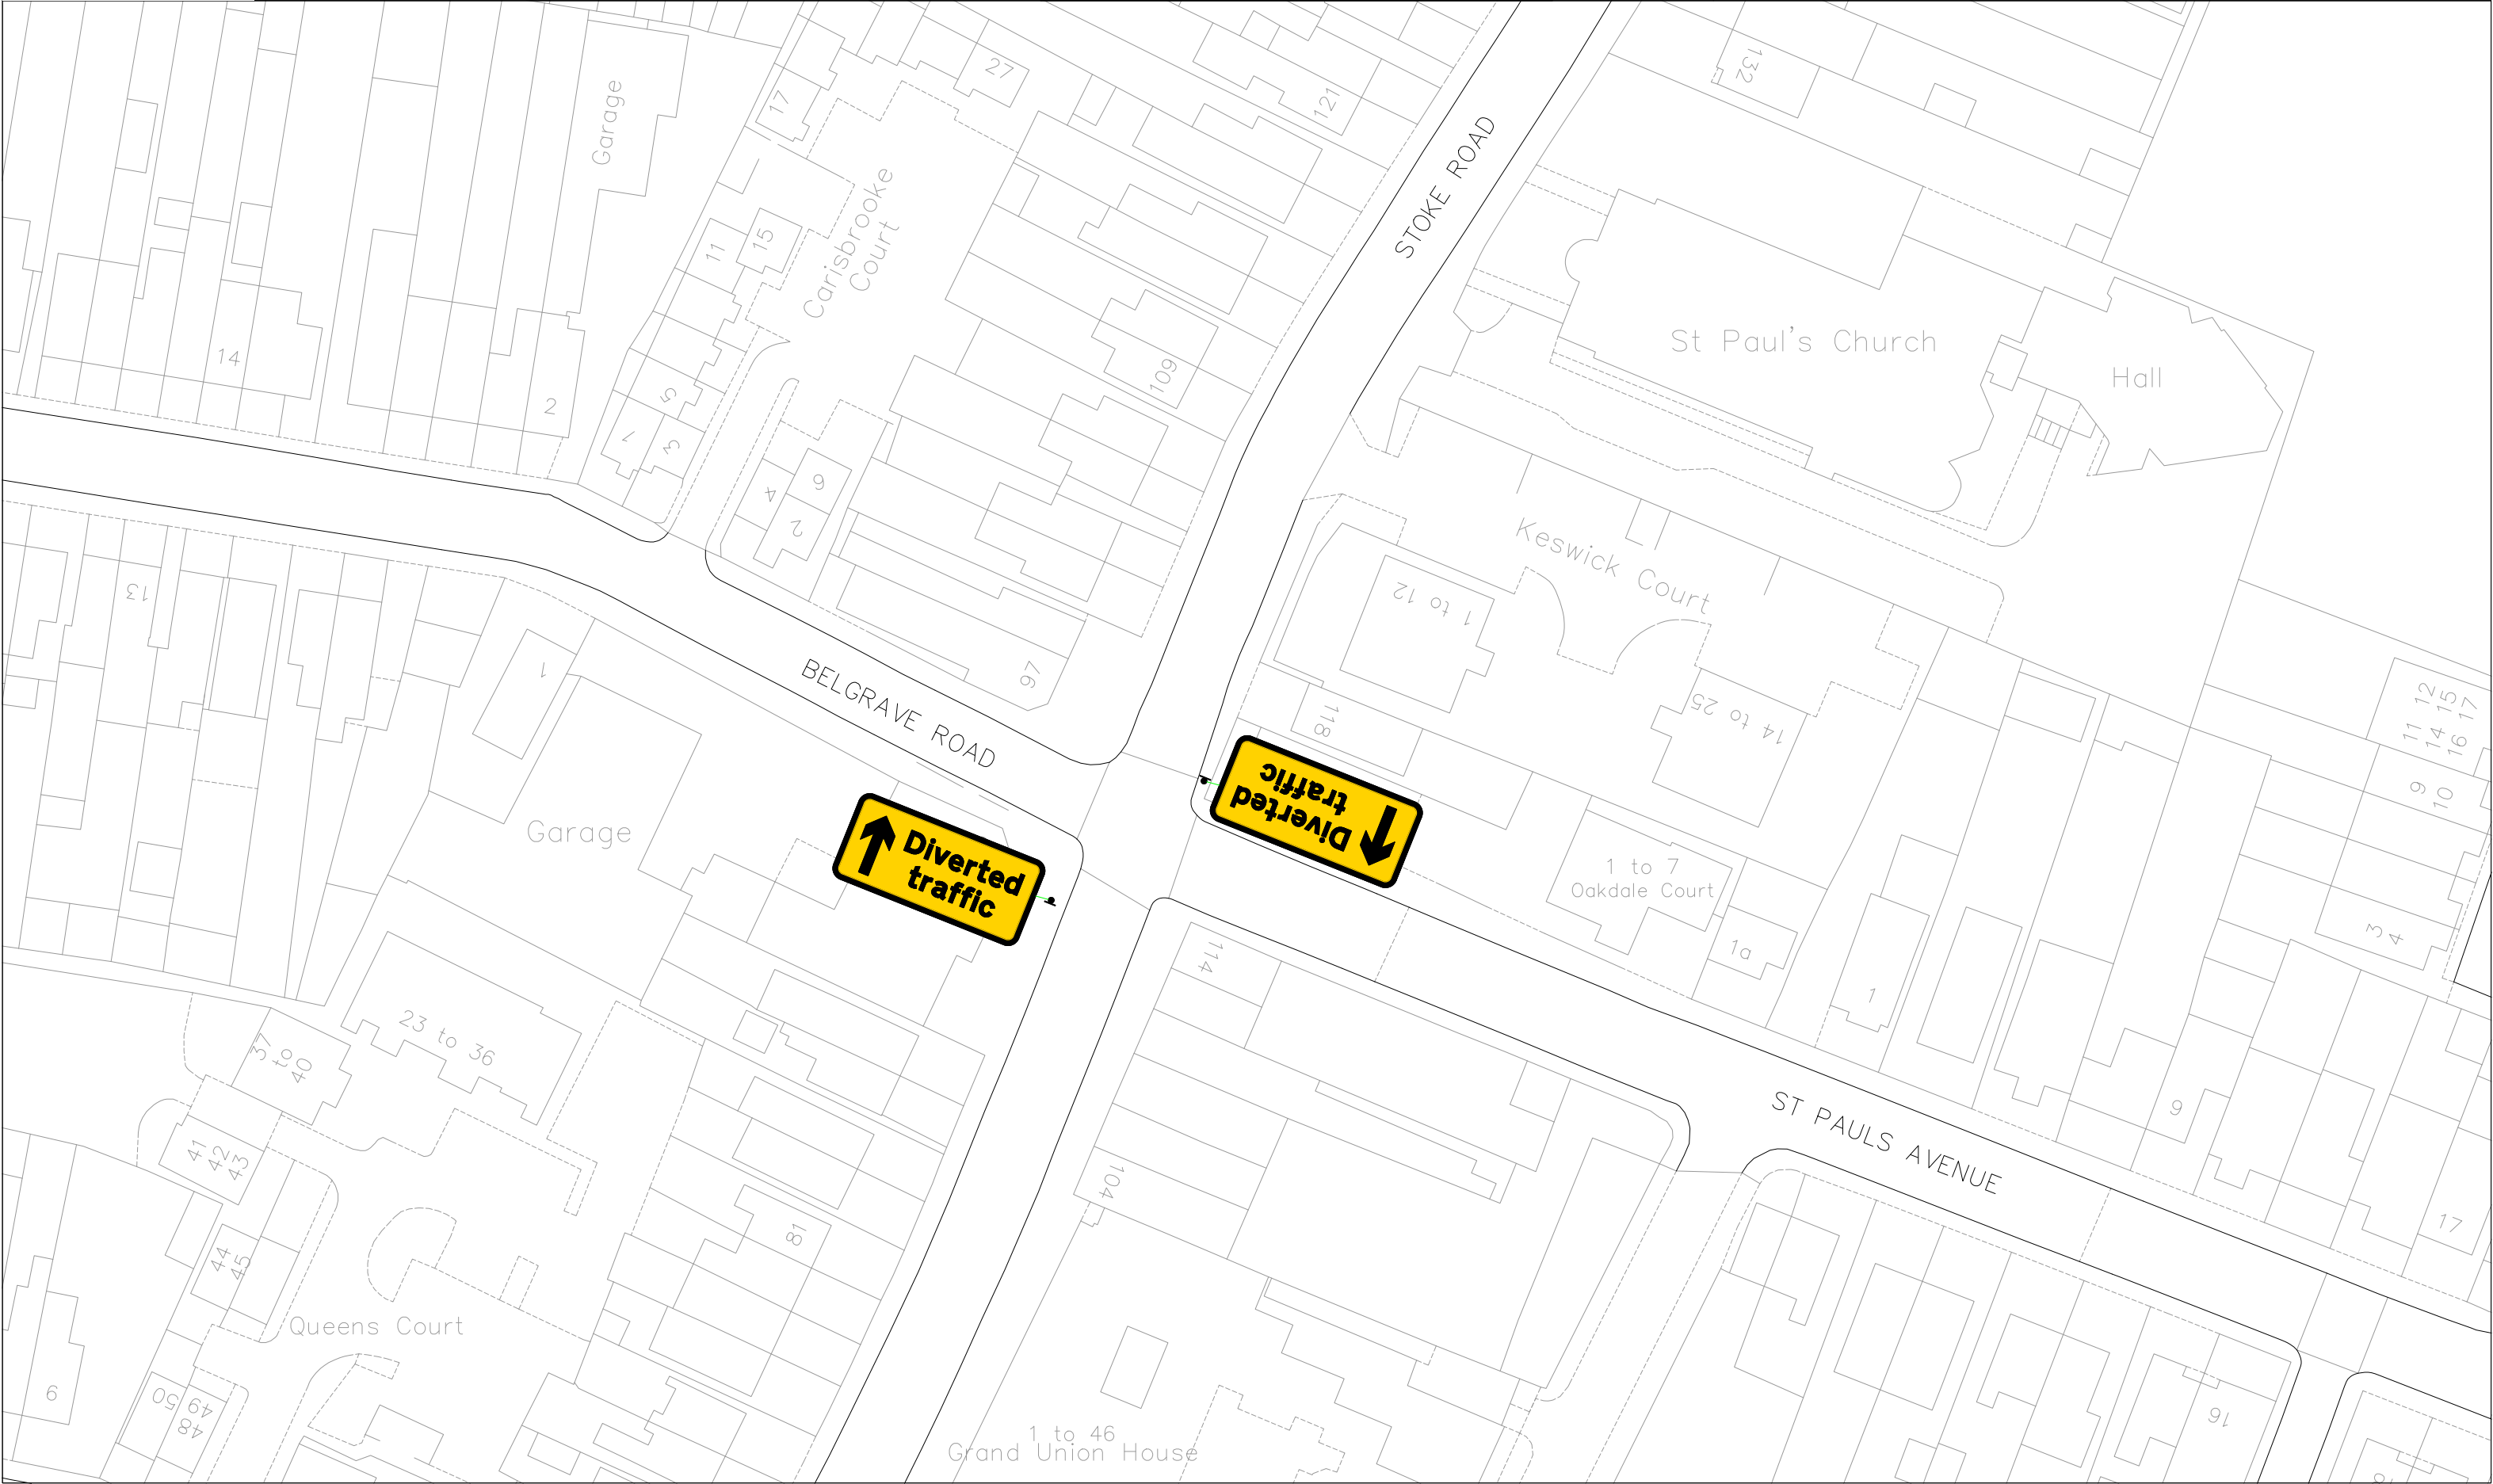



SLOUGH NAGAR KIRTAN PROCESSION

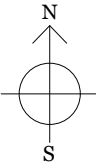VERSION	VERSION - 2	DRAWN	J.HUGHES		DRAWING TITLE
DATE	31.01.25	CHECKED	L.WIKINSON		

PLAN 11


C:\Users\Josh.Hughes\Desktop\Slough Nagar Kirtan Procession\Brio\CAD\Slough Nagar Kirtan Procession - Plans.dwg






SLOUGH NAGAR KIRTAN PROCESSION

VERSION	VERSION - 2	DRAWN	J.HUGHES
DATE	31.01.25	CHECKED	L.WIKINSON

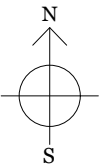

DRAWING TITLE	PLAN 12
---------------	---------

C:\Users\Josh.Hughes\Desktop\Slough Nagar Kirtan Procession\BricsCAD\Slough Nagar Kirtan Procession - Plans.dwg

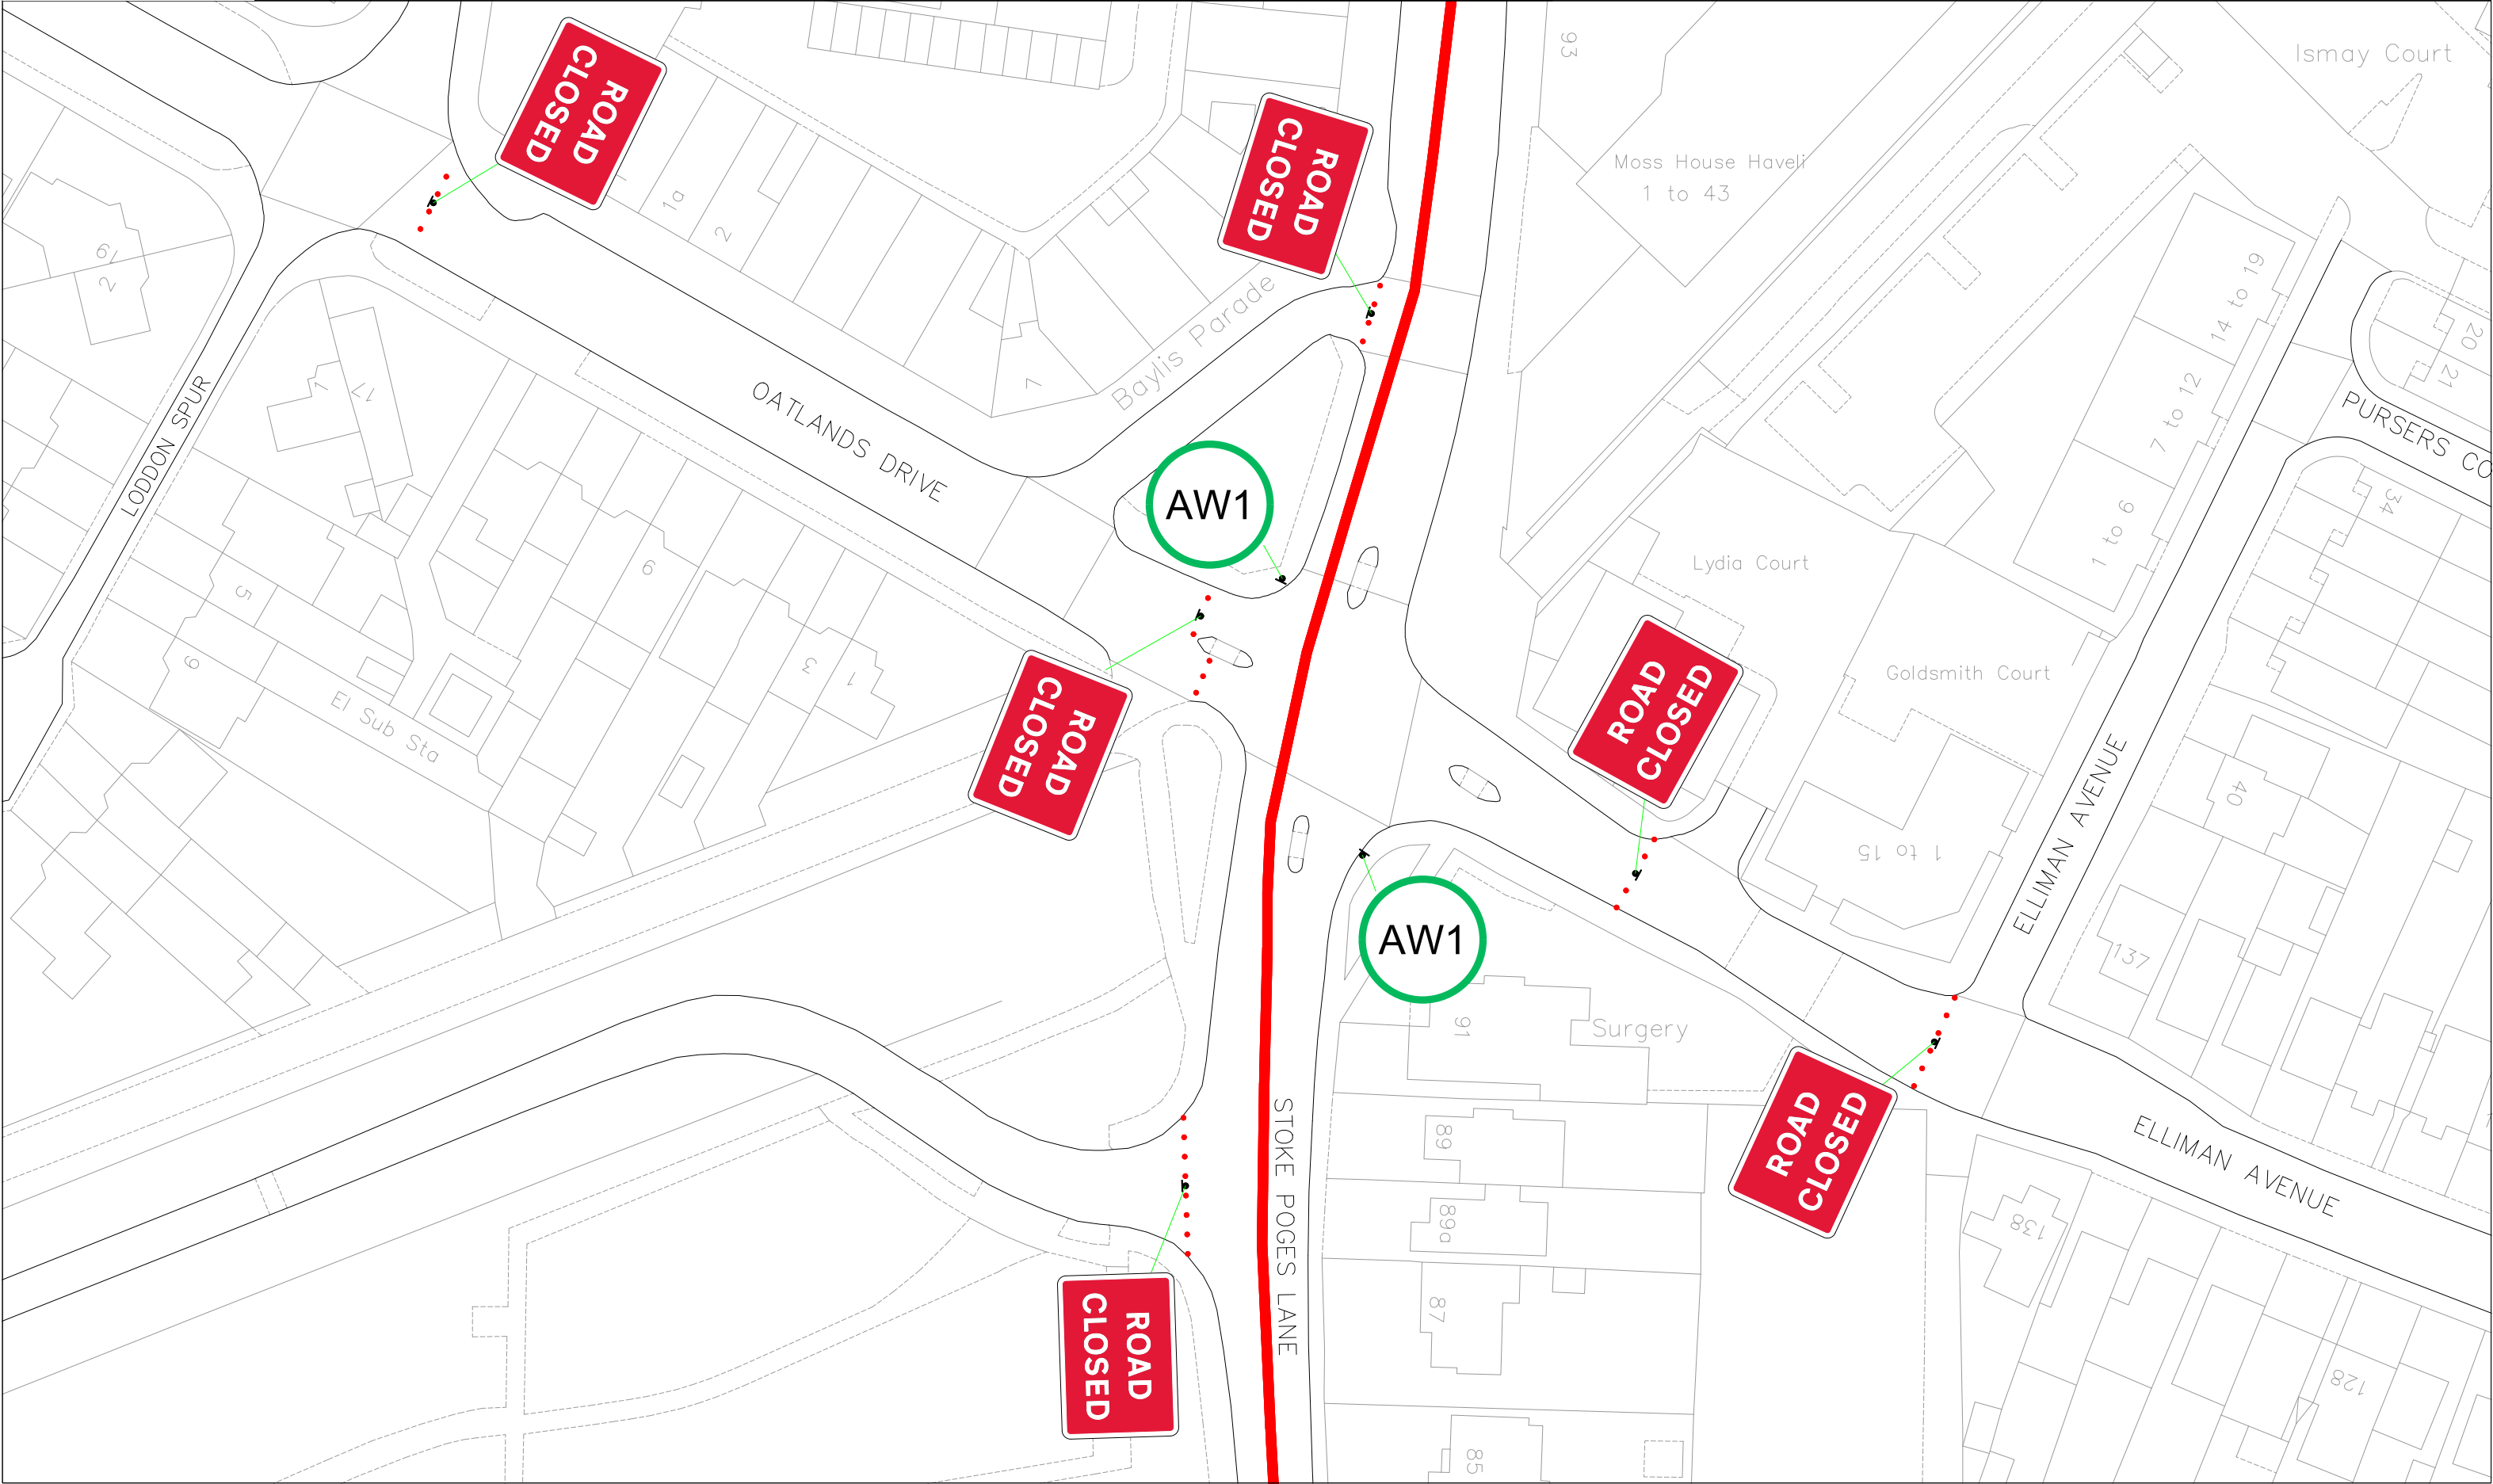



VERSION

VERSION - 2

DATE _____


31.01.25

DRAWN

J.HUGHES

	CHECKED
--	---------

L.WIKINSON

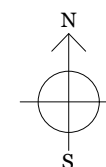

DRAWING TITLE

PLAN 13

C:\Users\Josh.Hughes\Desktop\Slough Nagar Kirtan Procession\BricsCAD\Slough Nagar Kirtan Procession - Plans.dwg




SLOUGH NAGAR KIRTAN PROCESSION

VERSION	VERSION - 2	DRAWN	J.HUGHES		DRAWING TITLE
DATE	31.01.25	CHECKED	L.WIKINSON		

C:\Users\Josh.Hughes\Desktop\Slough Nagar Kirtan Procession\Brio\CAD\Slough Nagar Kirtan Procession - Plans.dwg

PLAN 14

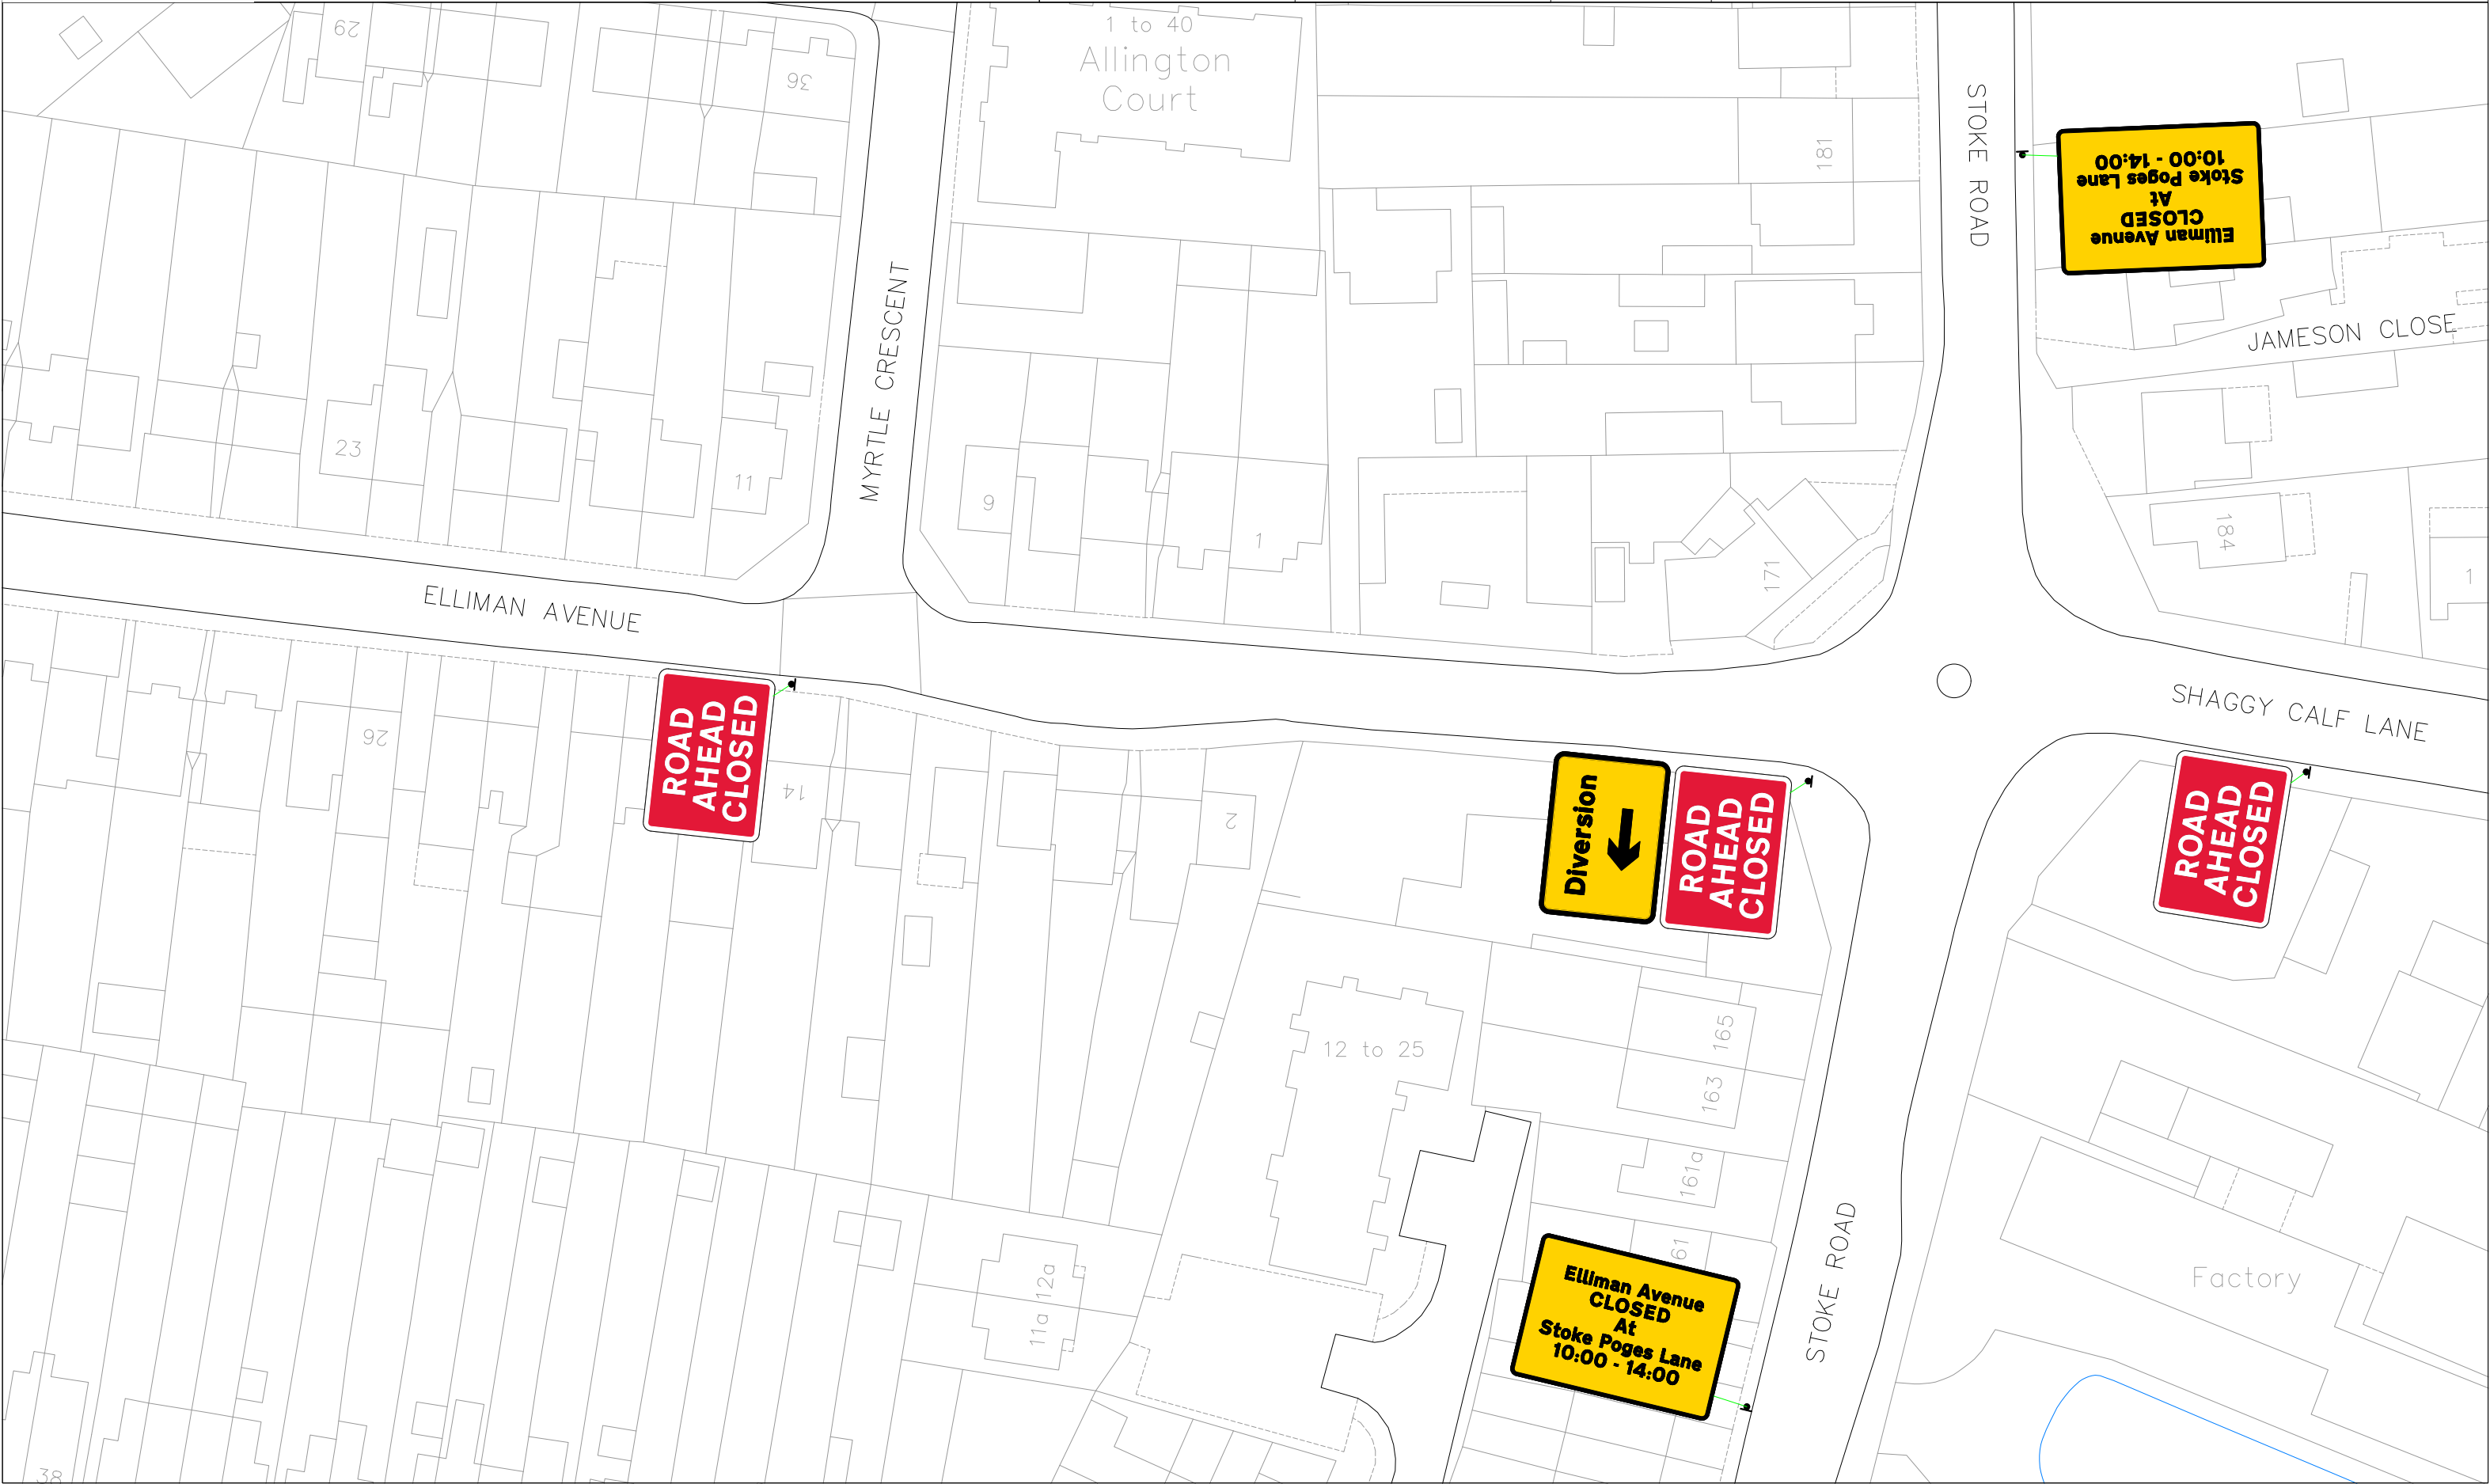



VERSION - 2

31.01.25

J.HUGHES

L. WIKINSON




PLAN 15






SLOUGH NAGAR KIRTAN PROCESSION

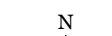VERSION	DRAWN		DRAWING TITLE
VERSION - 2	J.HUGHES		PLAN 16
DATE	CHECKED		
31.01.25	L.WIKINSON		

C:\Users\Joah.Hughes\Desktop\Slough Nagar Kirtan Procession\BricsCAD\Slough Nagar Kirtan Procession - Plans.dwg

C:\Users\Josh.Hughes\Desktop\Slough Nagar Kirtan Procession\Brio\CAD\Slough Nagar Kirtan Procession - Plans.dwg

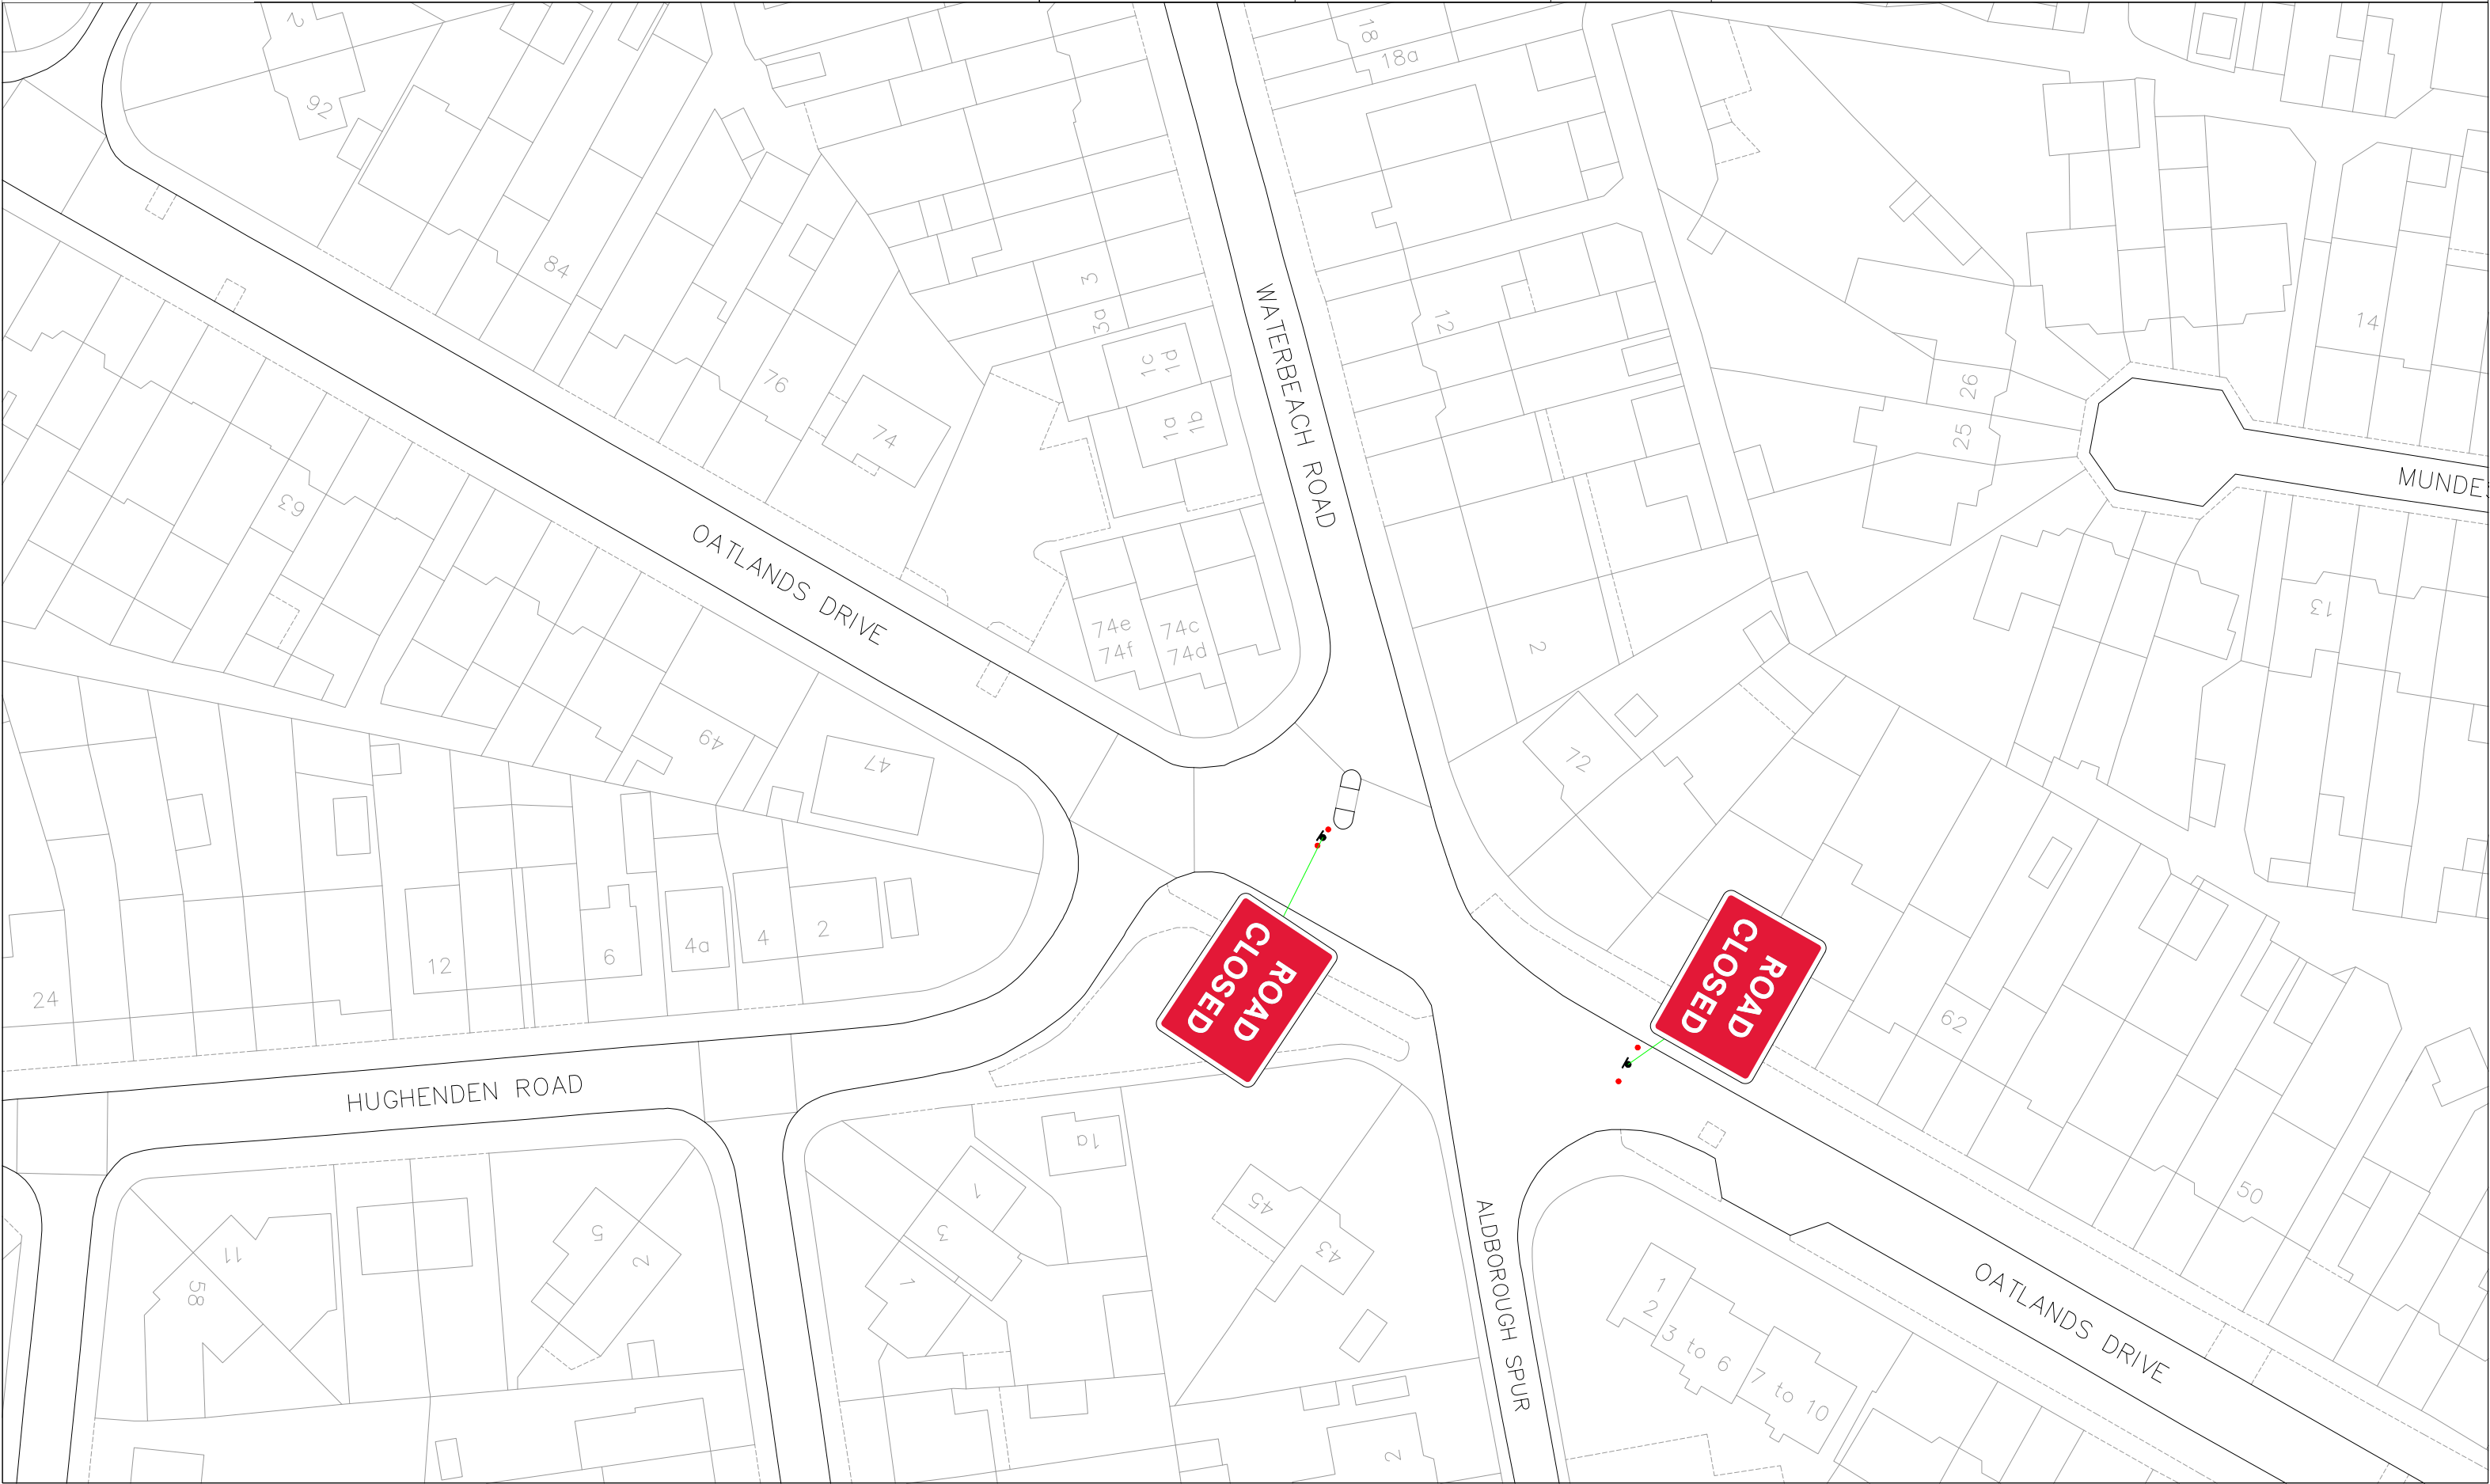




SLOUGH NAGAR KIRTAN PROCESSION

VERSION	VERSION - 2	DRAWN	J.HUGHES		DRAWING TITLE
DATE	31.01.25	CHECKED	L.WIKINSON		

C:\Users\Josh.Hughes\Desktop\Slough Nagar Kirtan Procession\BricsCAD\Slough Nagar Kirtan Procession - Plans.dwg

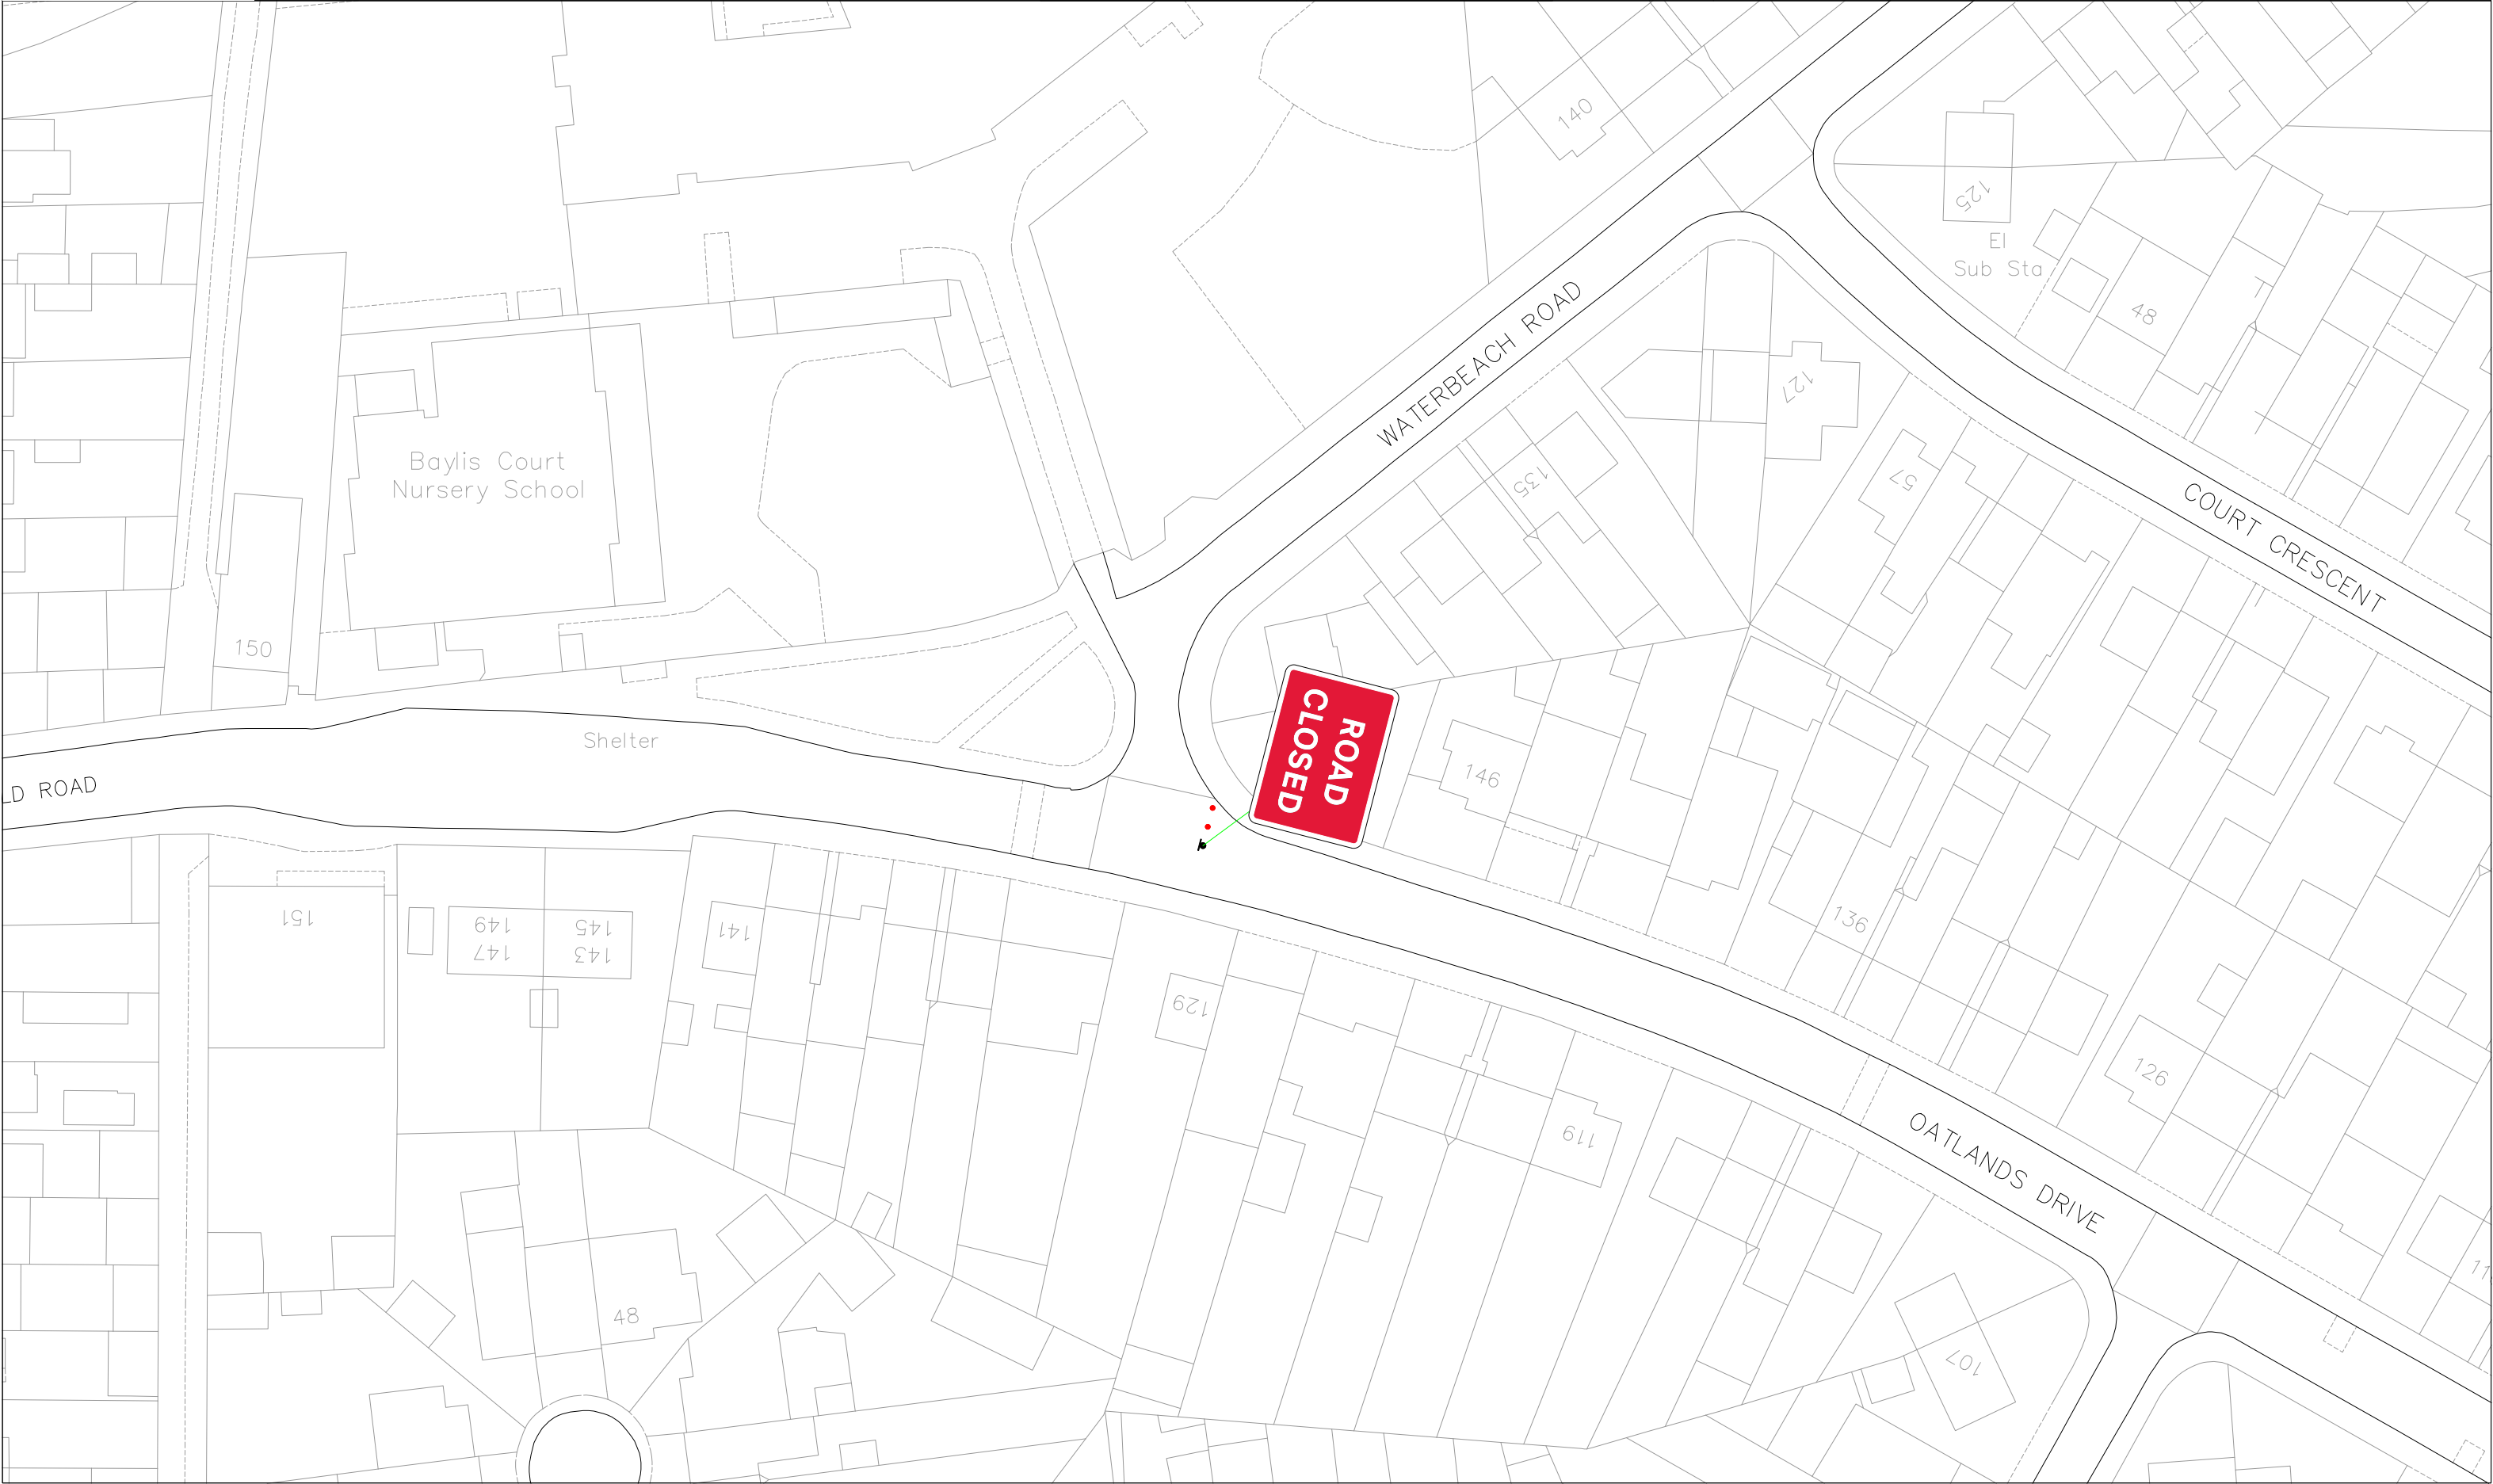



VERSION

VERSION - 2

DATE


31.01.25

DRAWN

J.HUGHES

	CHECKED


L.WIKINSON

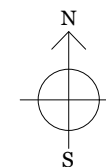

DRAWING TITLE

PLAN 18


C:\Users\Josh.Hughes\Desktop\Slough Nagar Kirtan Procession\BricsCAD\Slough Nagar Kirtan Procession - Plans.dwg

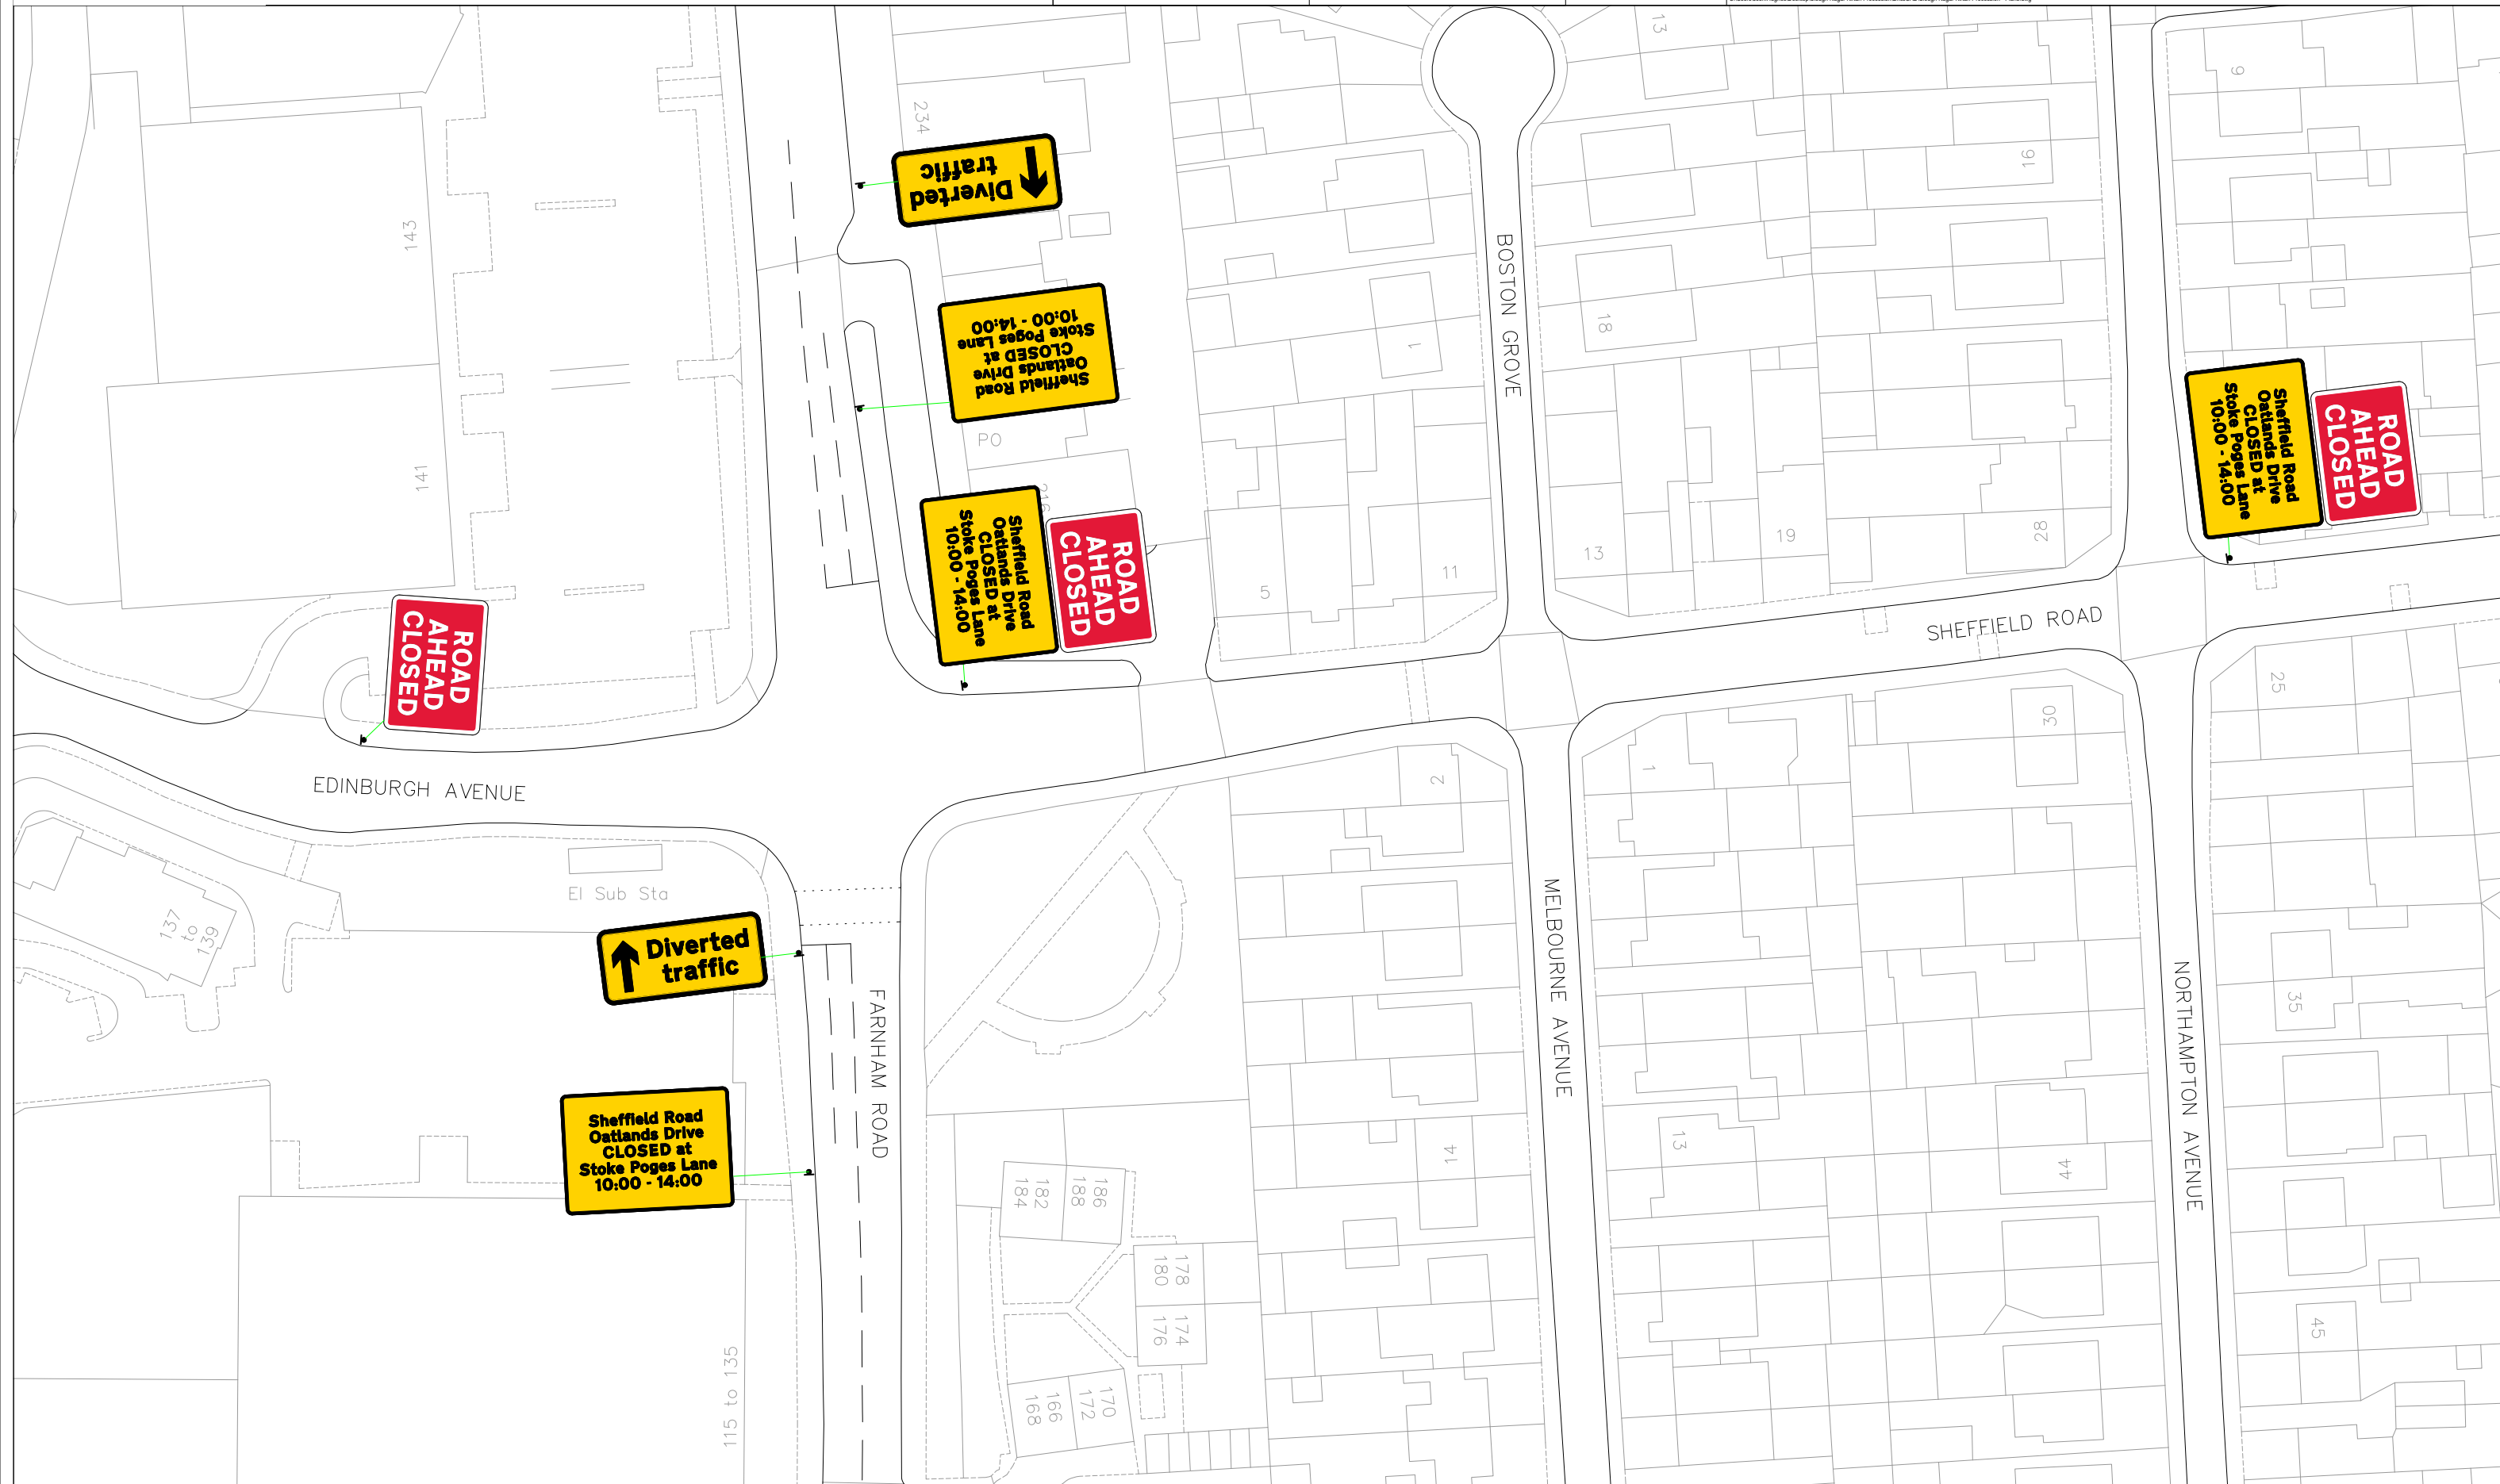




SLOUGH NAGAR KIRTAN PROCESSION

VERSION	VERSION - 2	DRAWN	J.HUGHES
DATE	31.01.25	CHECKED	L.WIKINSON

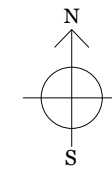


DRAWING TITLE	PLAN 19
---------------	---------

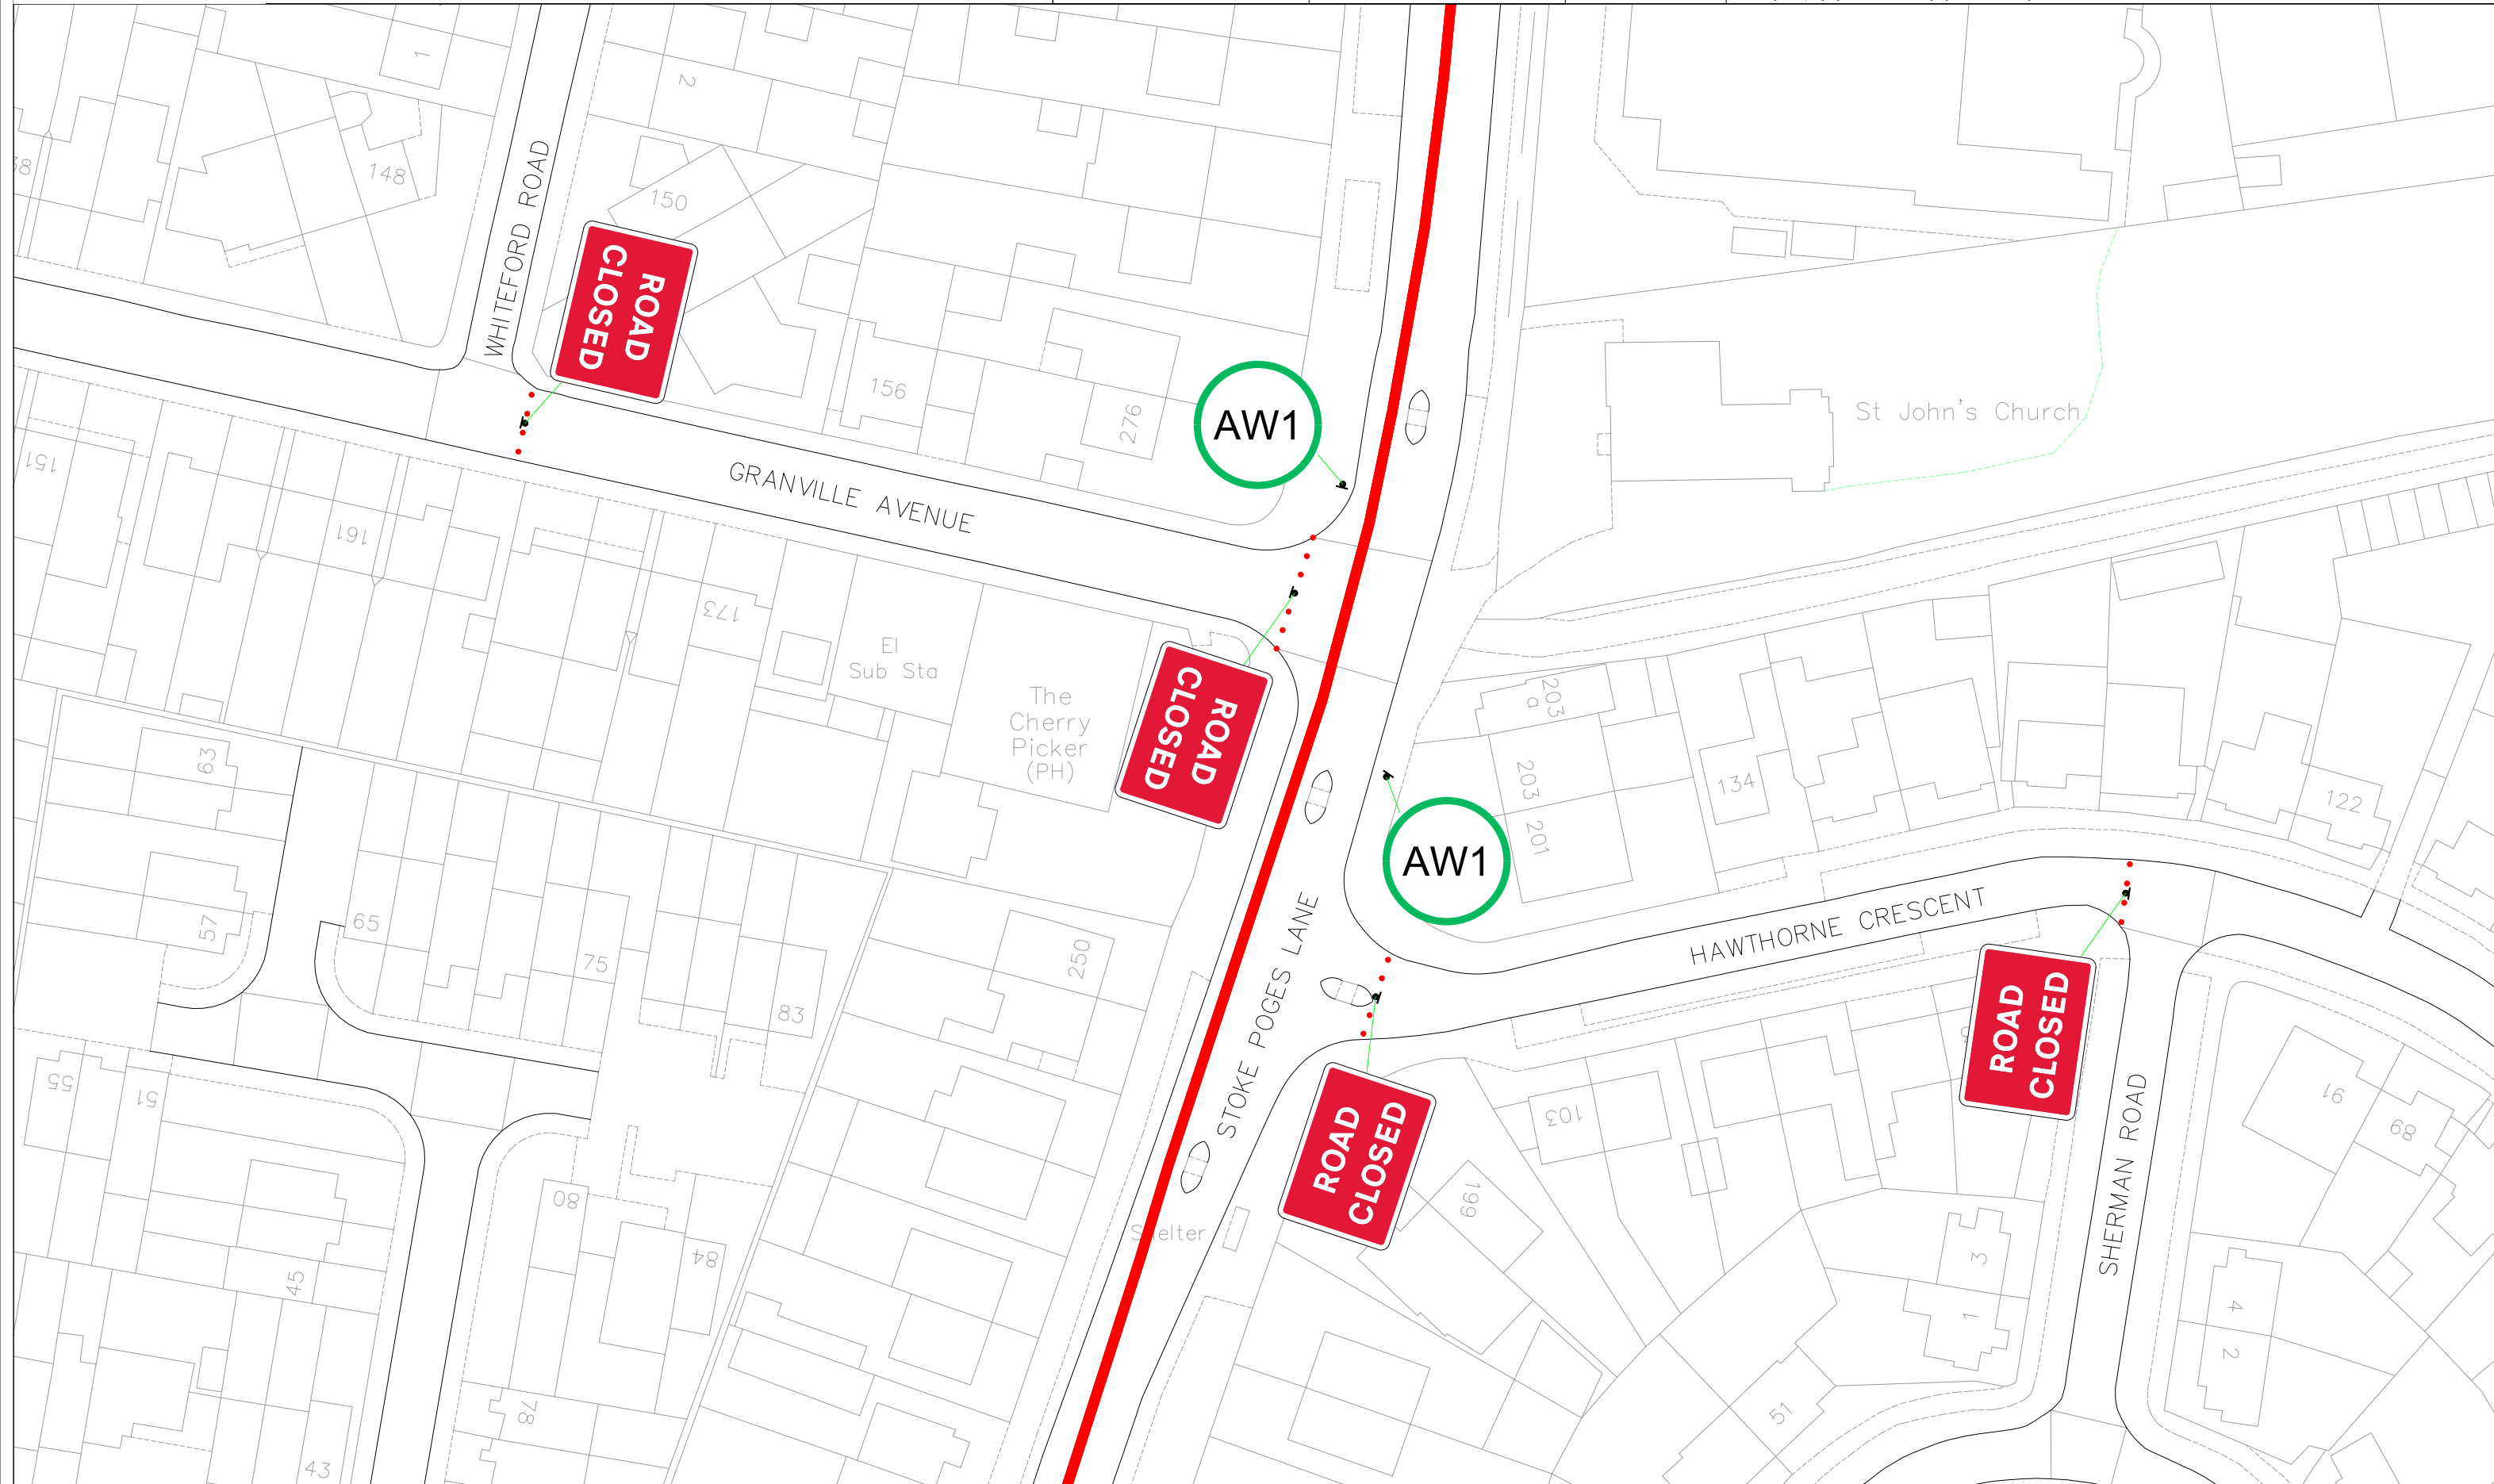




SLOUGH NAGAR KIRTAN PROCESSION

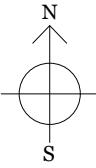VERSION	VERSION - 2	DRAWN	J.HUGHES		DRAWING TITLE
DATE	31.01.25	CHECKED	L.WIKINSON		

PLAN 20

C:\Users\Josh.Hughes\Desktop\Slough Nagar Kirtan Procession\Brio\CAD\Slough Nagar Kirtan Procession - Plans.dwg

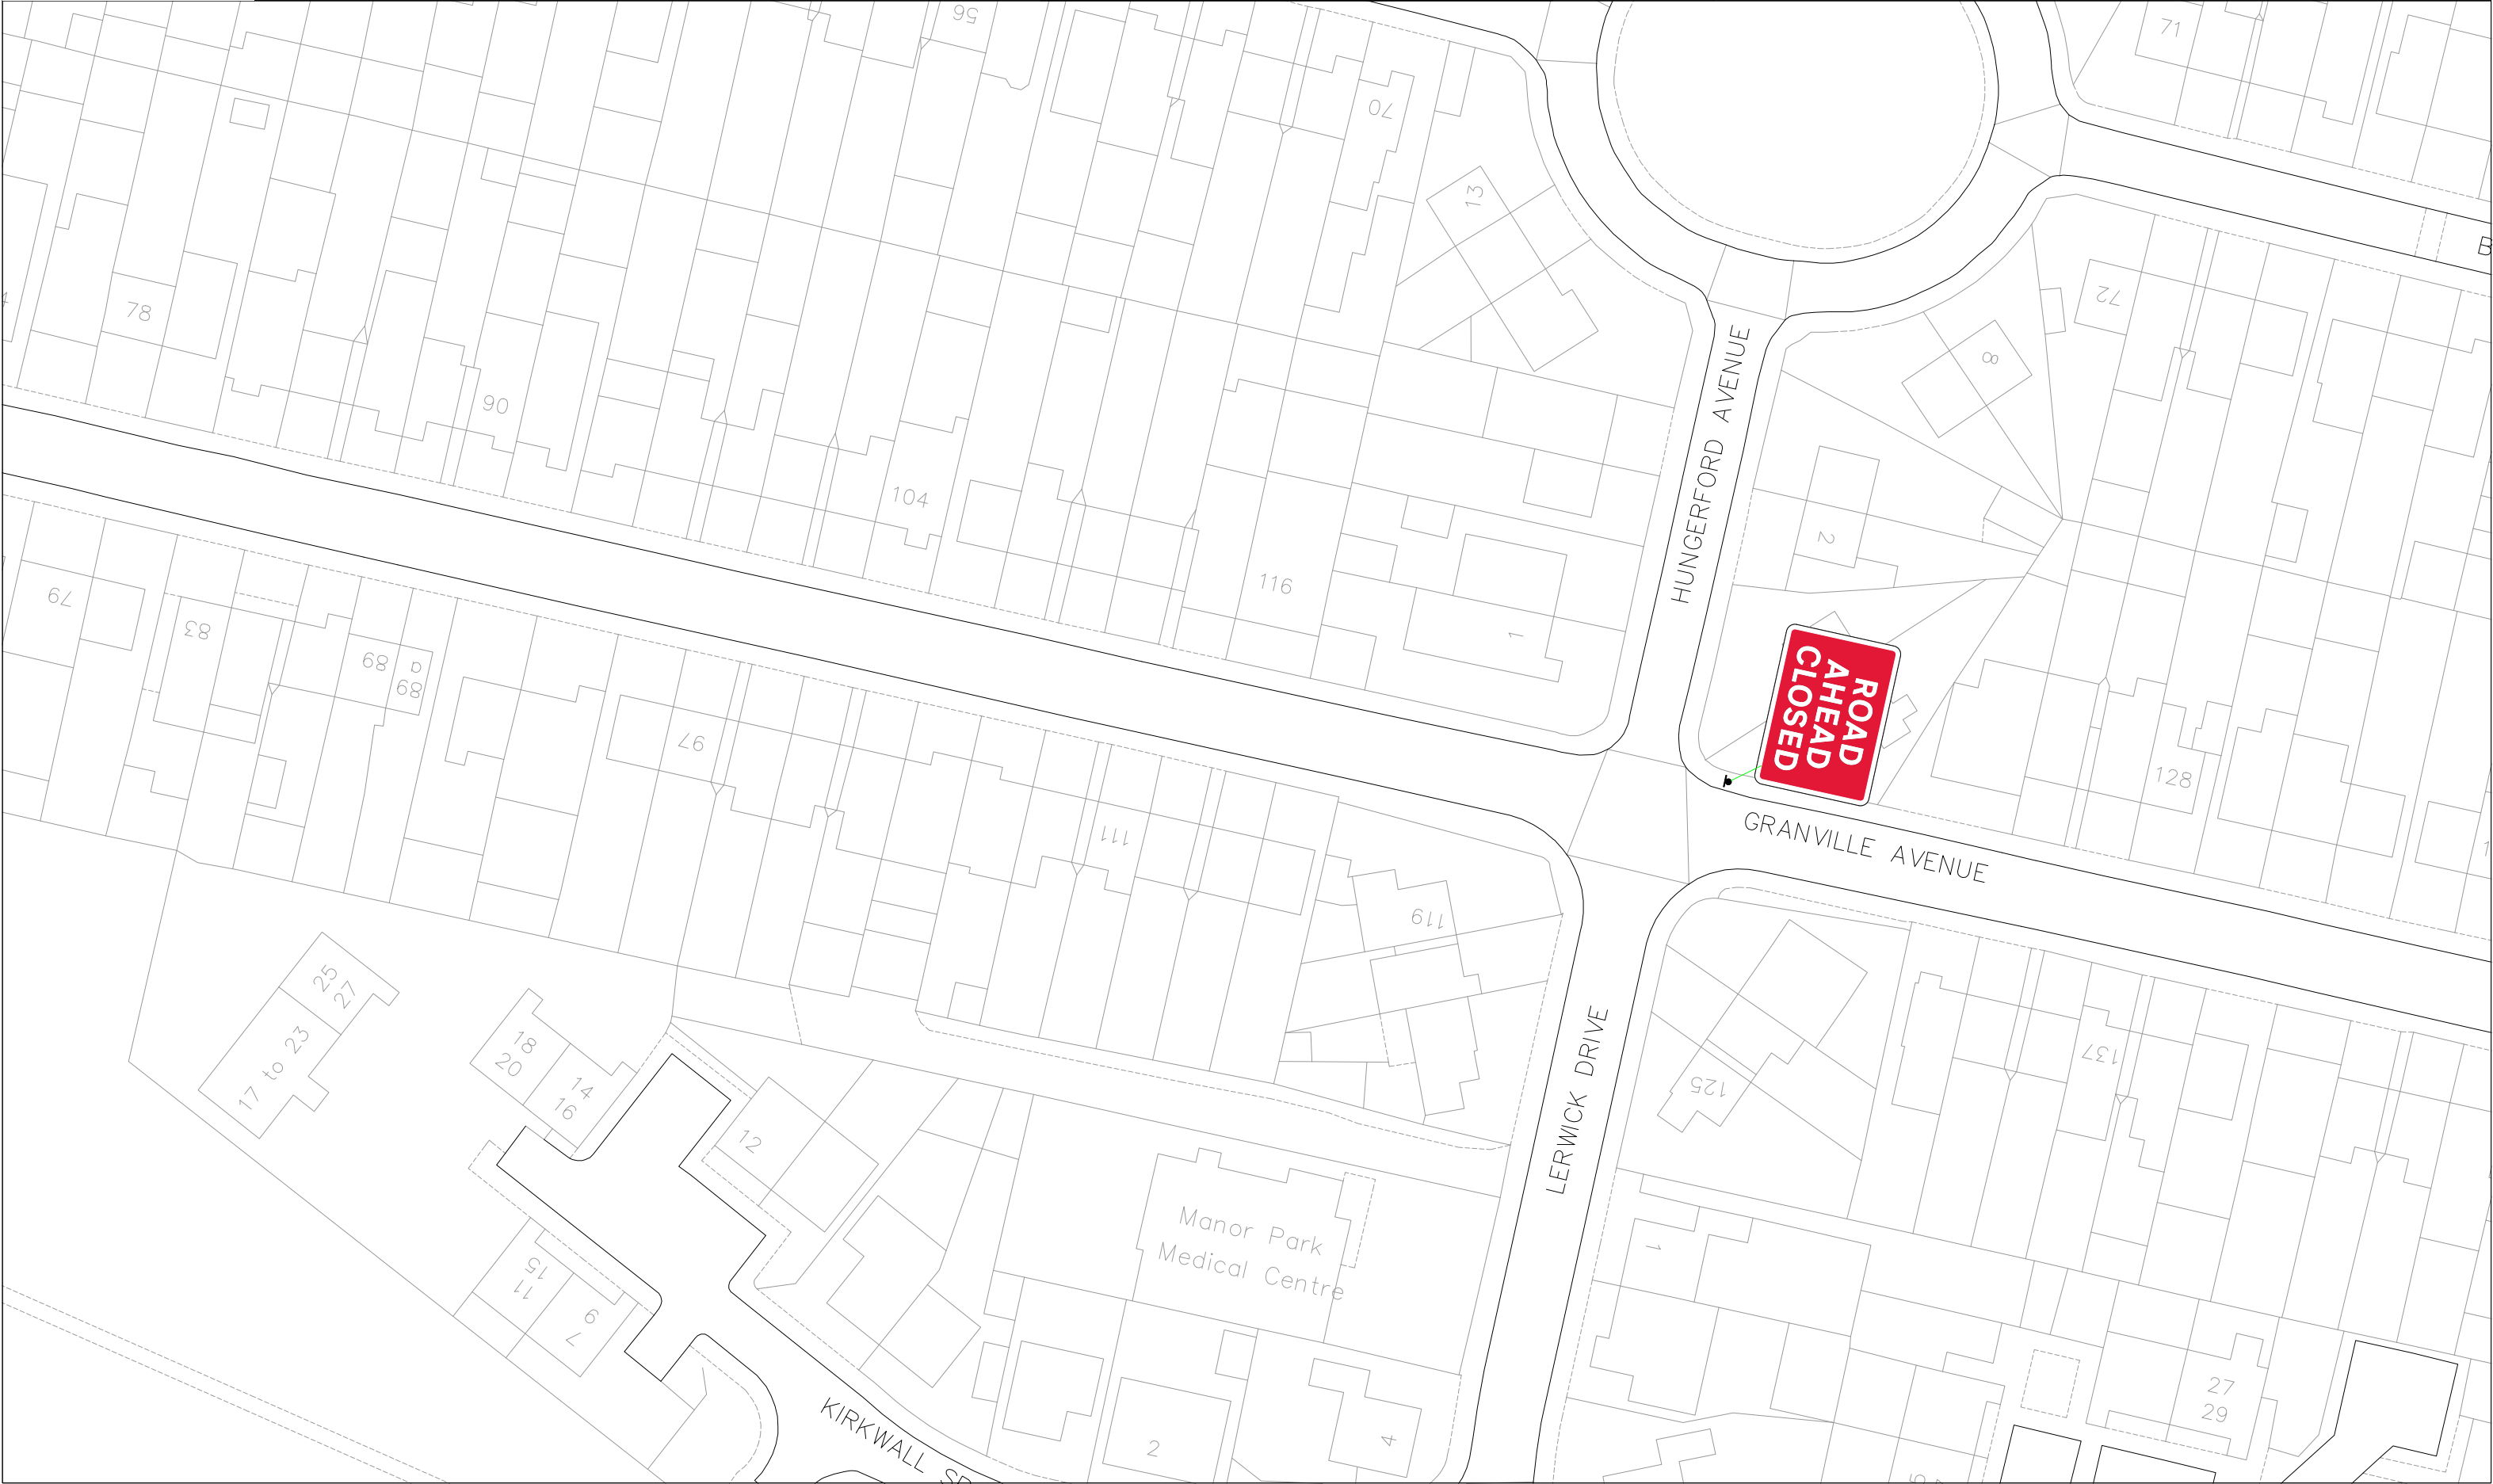




SLOUGH NAGAR KIRTAN PROCESSION


VERSION
VERSION - 2
DATE
31.01.25

DRAWN
J.HUGHES
CHECKED
L.WIKINSON

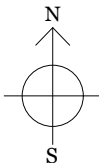


DRAWING TITLE
PLAN 21

C:\Users\Josh.Hughes\Desktop\Slough Nagar Kirtan Procession\BricsCAD\Slough Nagar Kirtan Procession - Plans.dwg

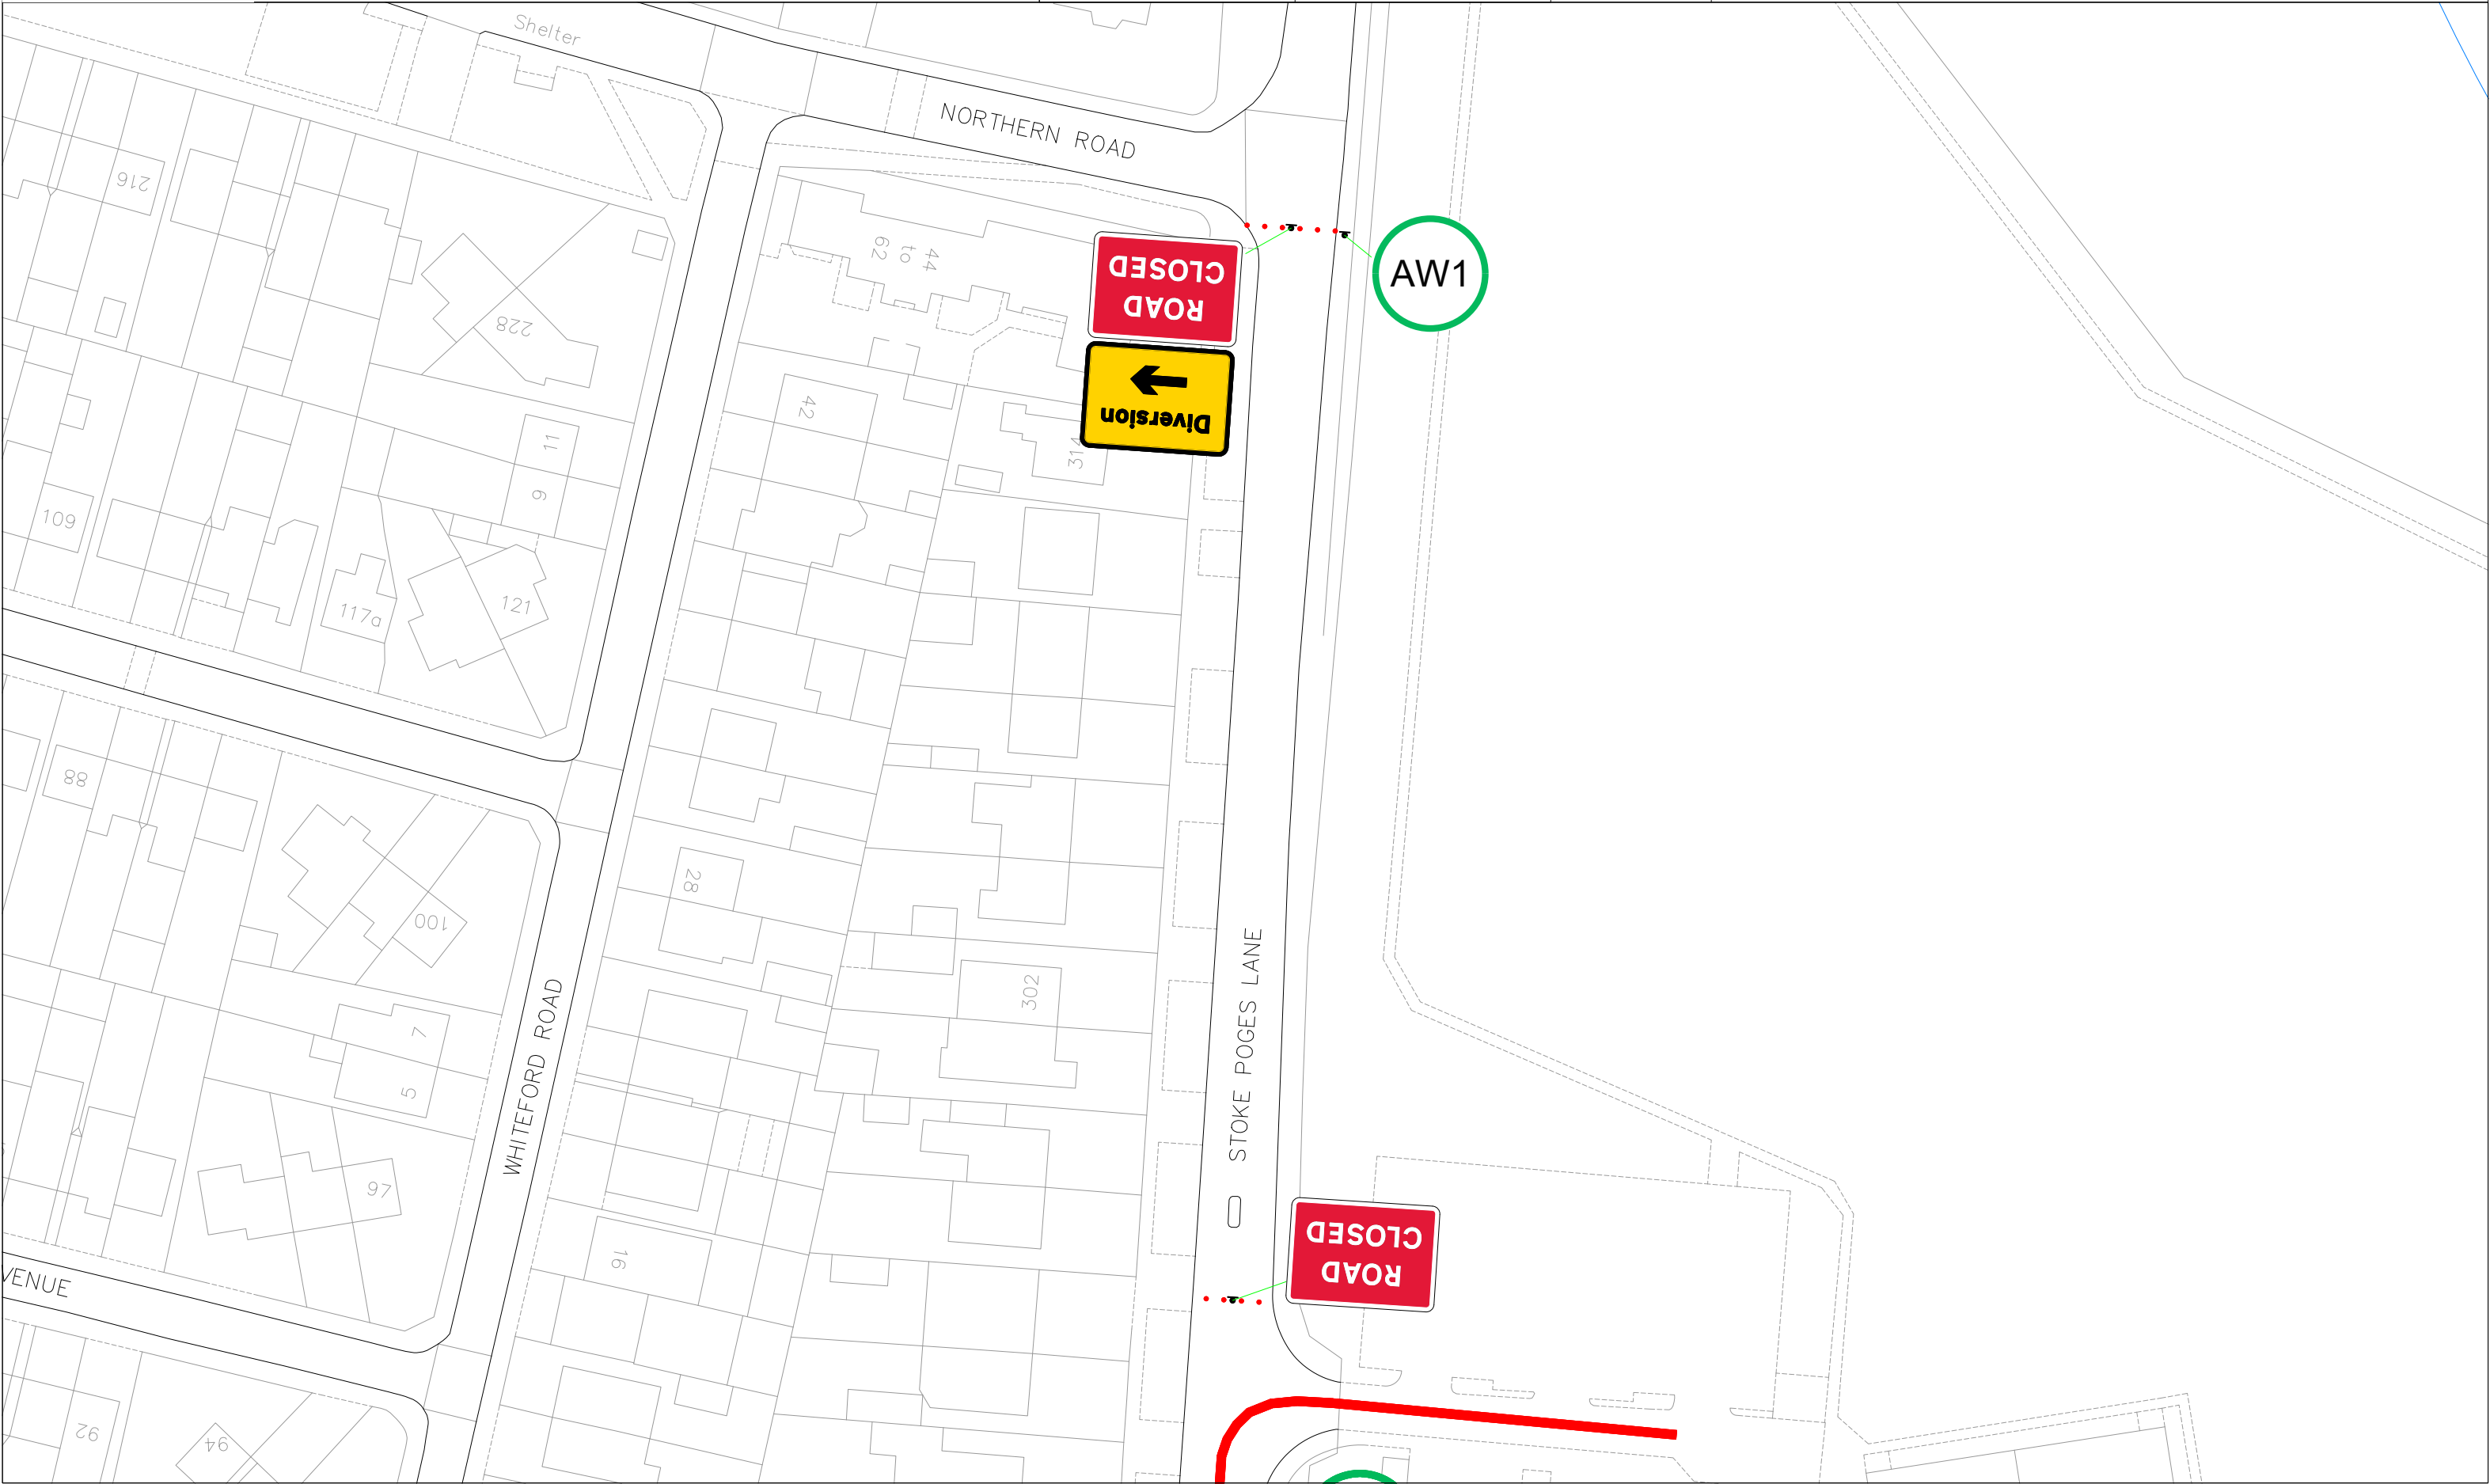




SLOUGH NAGAR KIRTAN PROCESSION

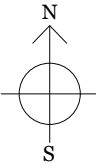VERSION	VERSION - 2	DRAWN	J.HUGHES		DRAWING TITLE PLAN 22
DATE	31.01.25	CHECKED	L.WIKINSON		

C:\Users\Josh.Hughes\Desktop\Slough Nagar Kirtan Procession\BricsCAD\Slough Nagar Kirtan Procession - Plans.dwg

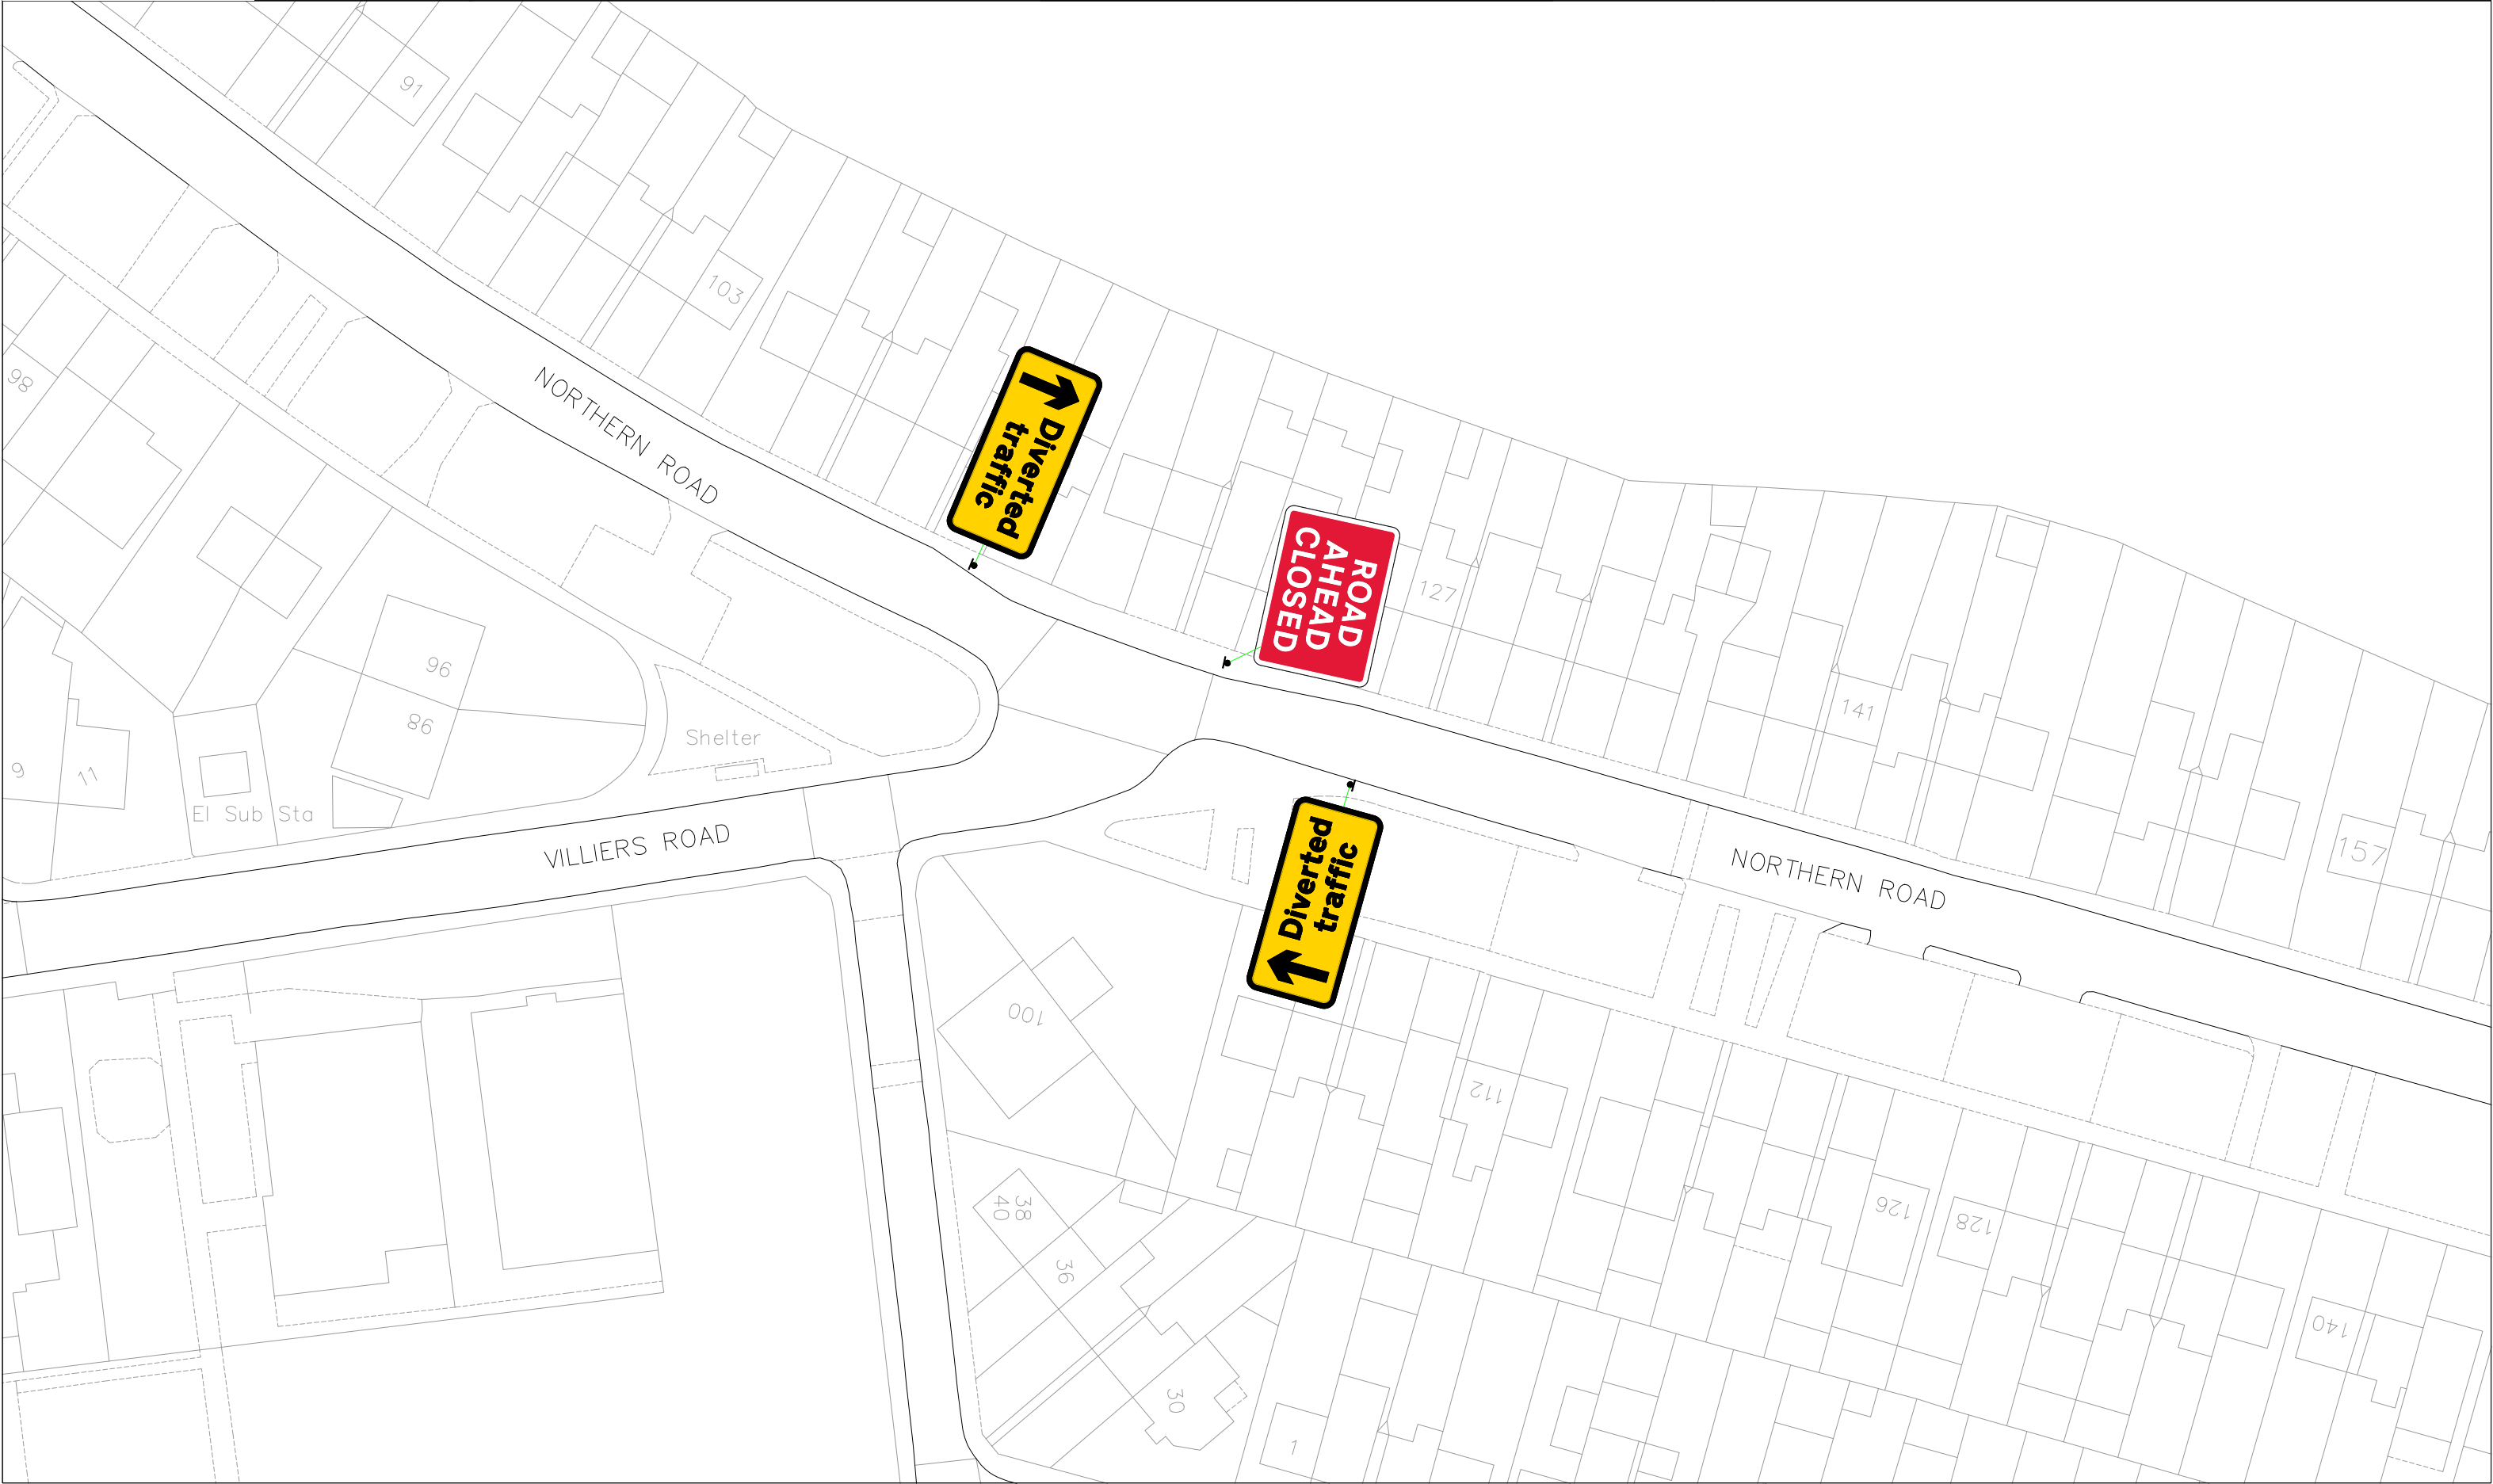




SLOUGH NAGAR KIRTAN PROCESSION


VERSION
VERSION - 2
DATE
31.01.25

DRAWN
J.HUGHES
CHECKED
L.WIKINSON

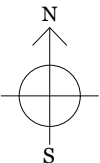

DRAWING TITLE
PLAN 23

C:\Users\Josh.Hughes\Desktop\Slough Nagar Kirtan Procession\BricsCAD\Slough Nagar Kirtan Procession - Plans.dwg

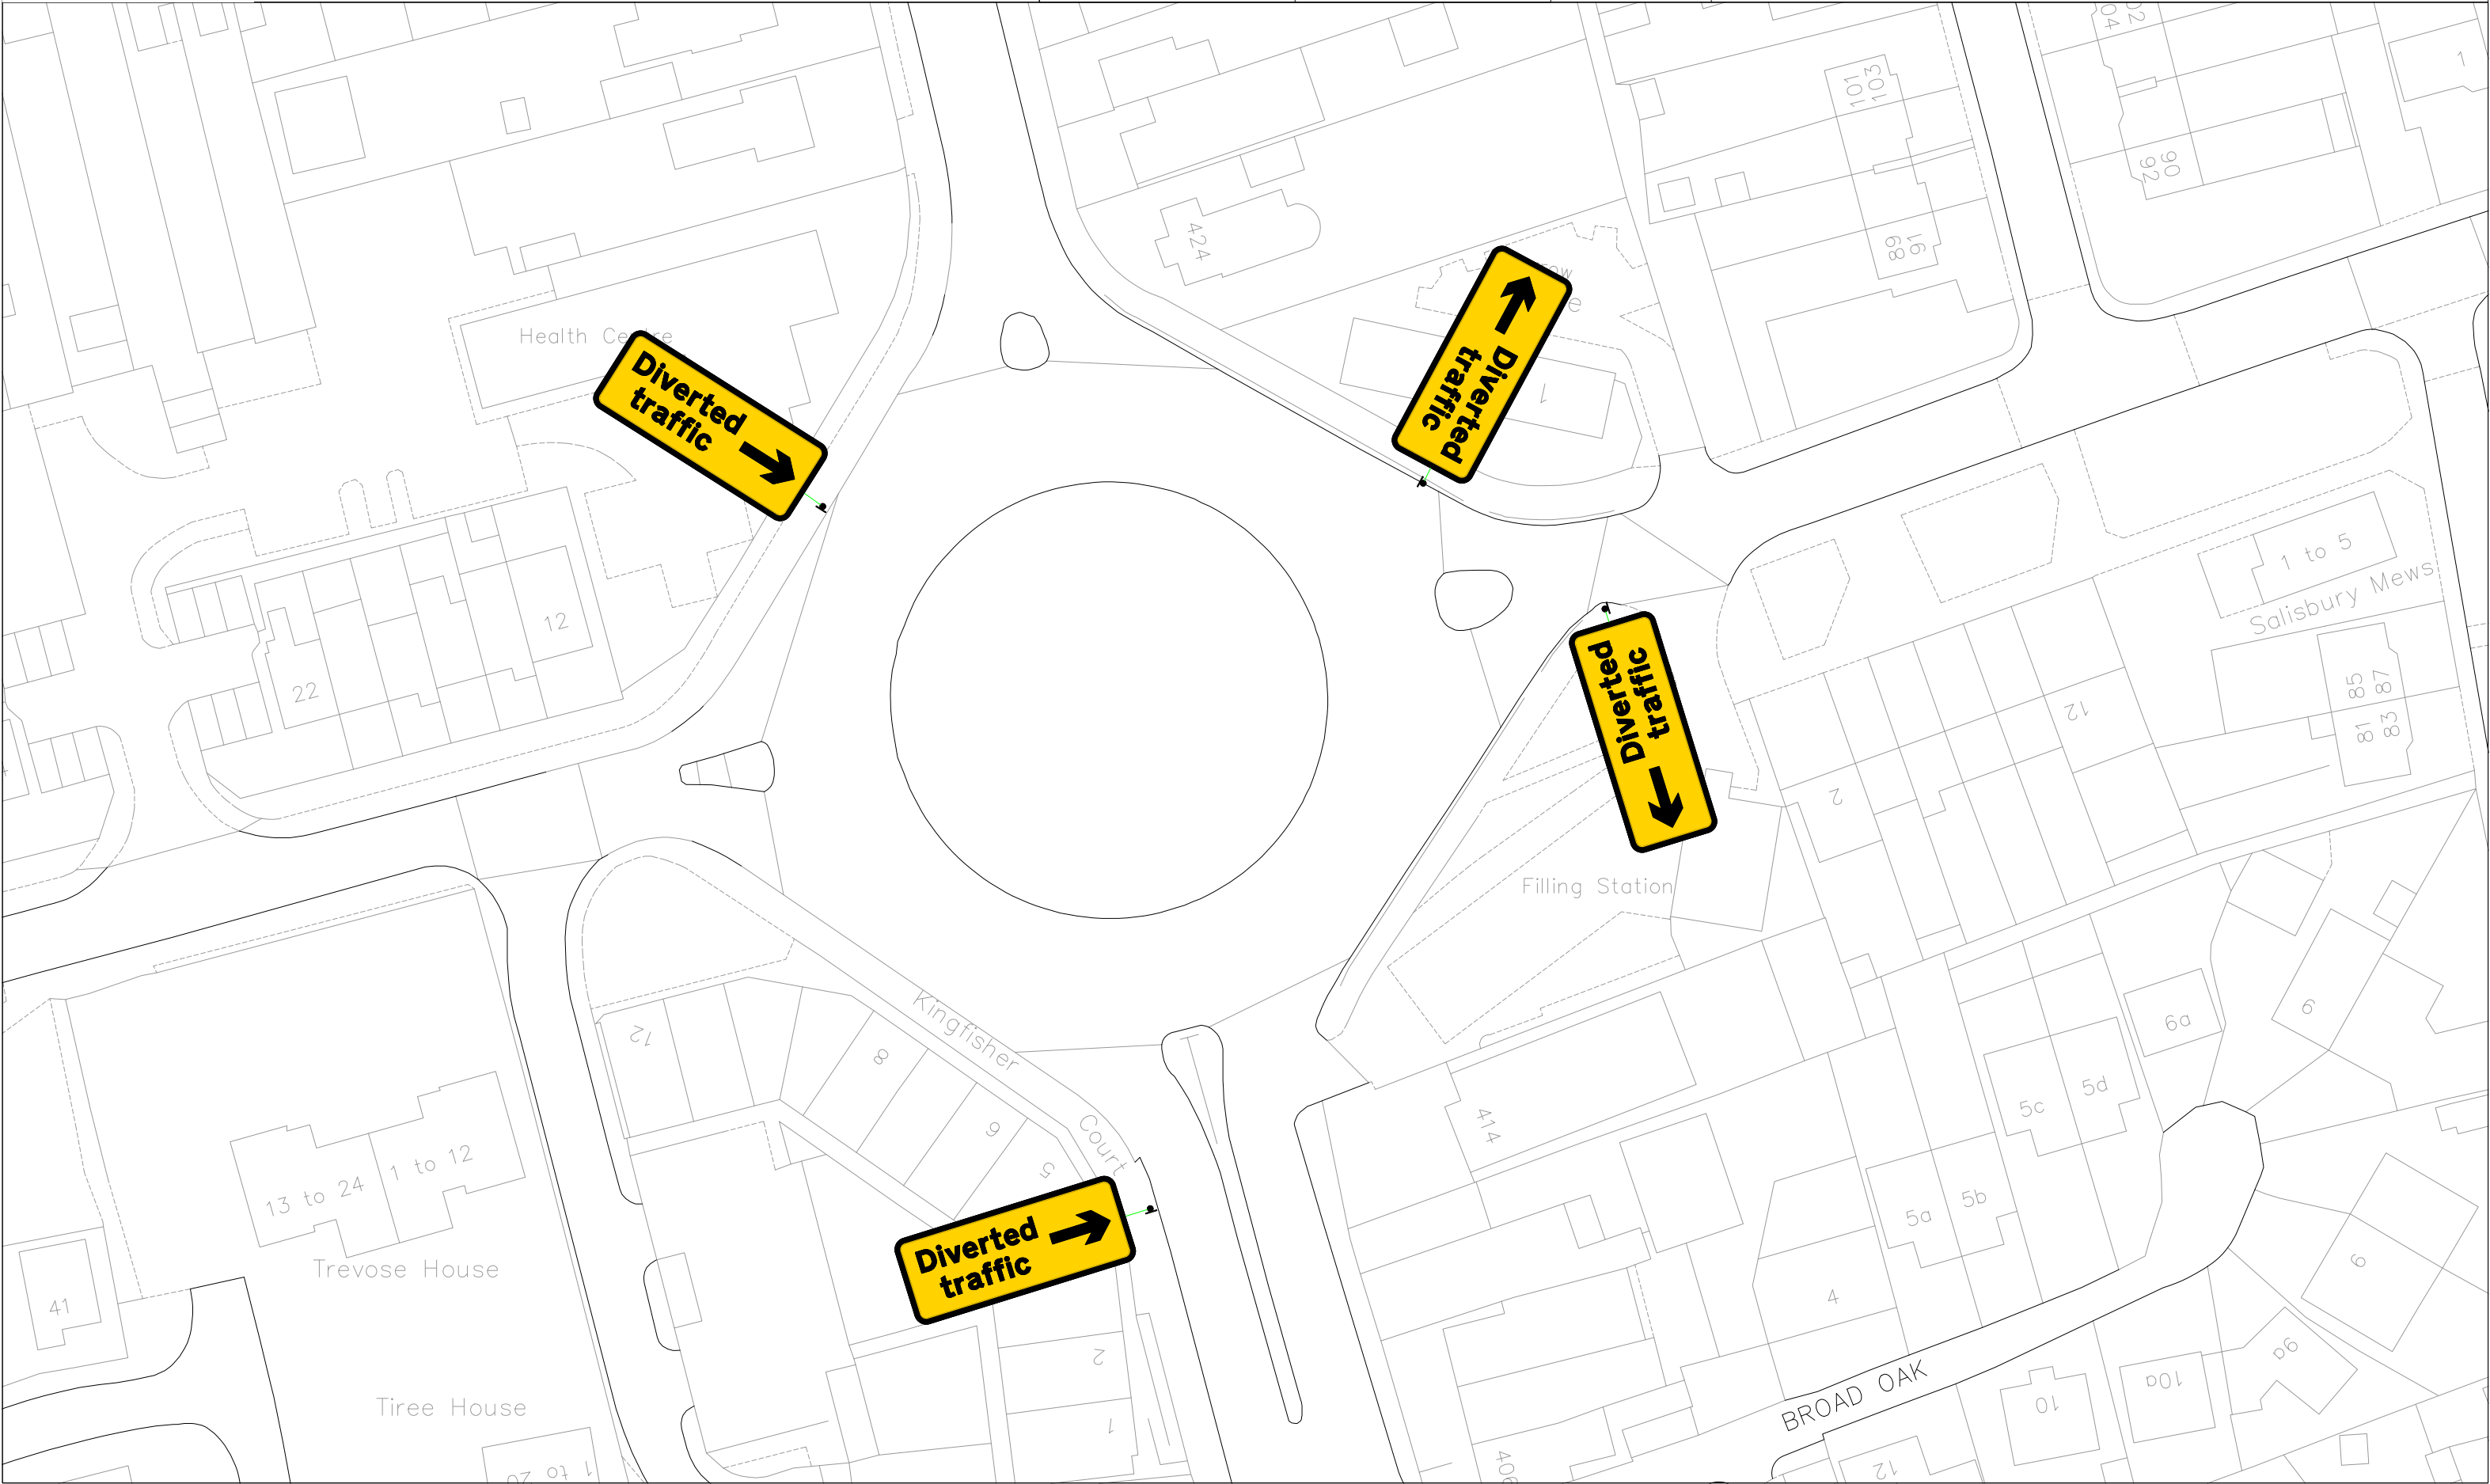



SLOUGH NAGAR KIRTAN PROCESSION

VERSION

VERSION - 2

DATE


31.01.25

DRAWN

J.HUGHES

CHECKED

L.WIKINSON

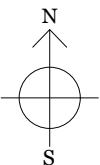

DRAWING TITLE

PLAN 24

C:\Users\Josh.Hughes\Desktop\Slough Nagar Kirtan Procession\Brio\CAD\Slough Nagar Kirtan Procession - Plans.dwg

