


Slough Local Development Framework Proposals Map November 2010 – Map 2 of 6

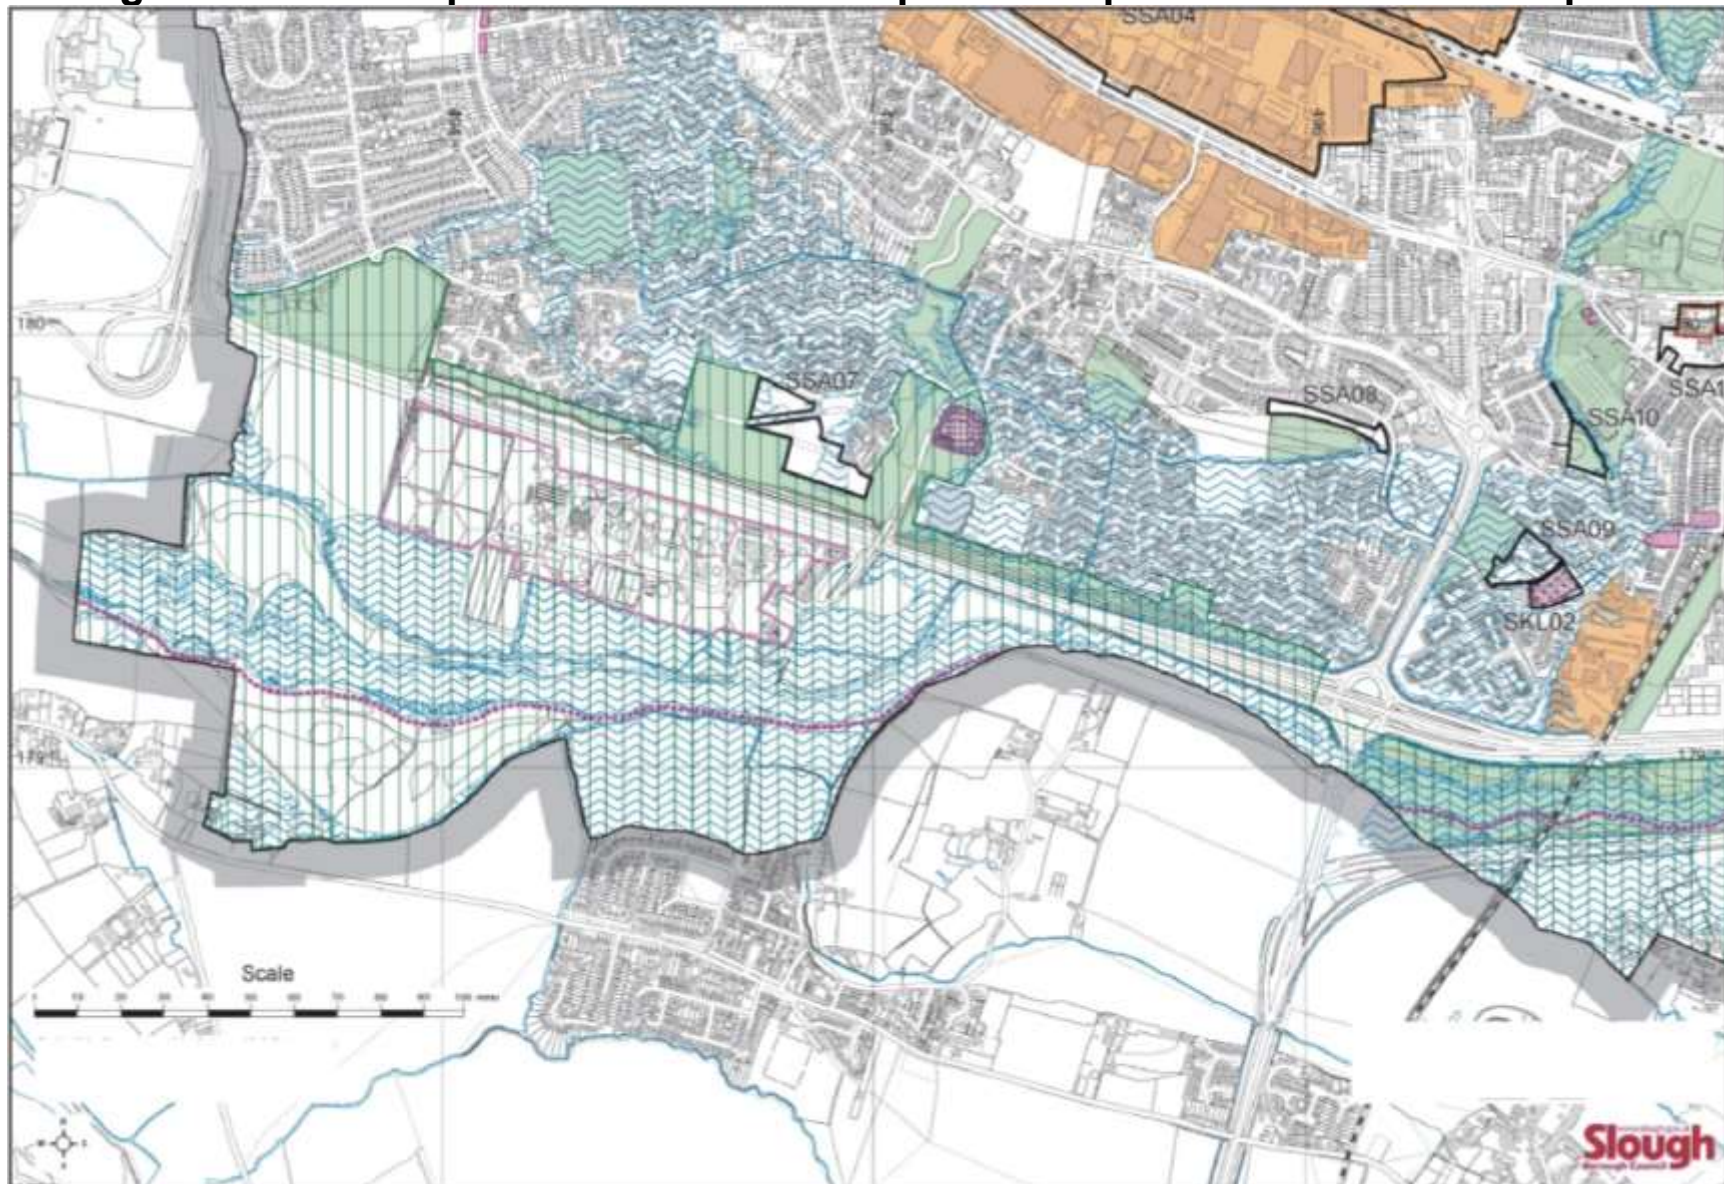

Department of Green and Built Environment, St Martin's Place, 51 Bath Road, Slough SL1 3UF Based on the Ordnance Survey map with the Permission of the Controller of Her Majesty's Stationery Office. Crown Copyright 2010. Licence No. 100019446

Scale – not to scale. Plot date November 2010

Legend



Plan Boundary



Existing Business Areas



Shopping Centres



Residential Areas of Exceptional Character#



Public Open Space / Allotments



Wildlife Heritage (Local Wildlife) Sites CP9



Area Liable to Flood CP8




Major Developed Sites in Green Belt CP2



Ancient Monuments CP9



Site Specific Allocation

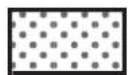

Selected Key Location

Site Specific Allocations

SSA04 - Slough Trading Estate (including Leigh Road Central Core Area)

SSA07 - Cippenham Phase 4

SSA08 - Watercress beds west of Keel Drive

SSA09 - Thames Valley Community Centre

SSA10 - Chalvey Millennium Green

SSA11 - Slough Town Hall

Selected Key Locations

SKL02 - Chalvey High Street