


Slough Local Development Framework Proposals Map November 2010 – Map 1 of 6

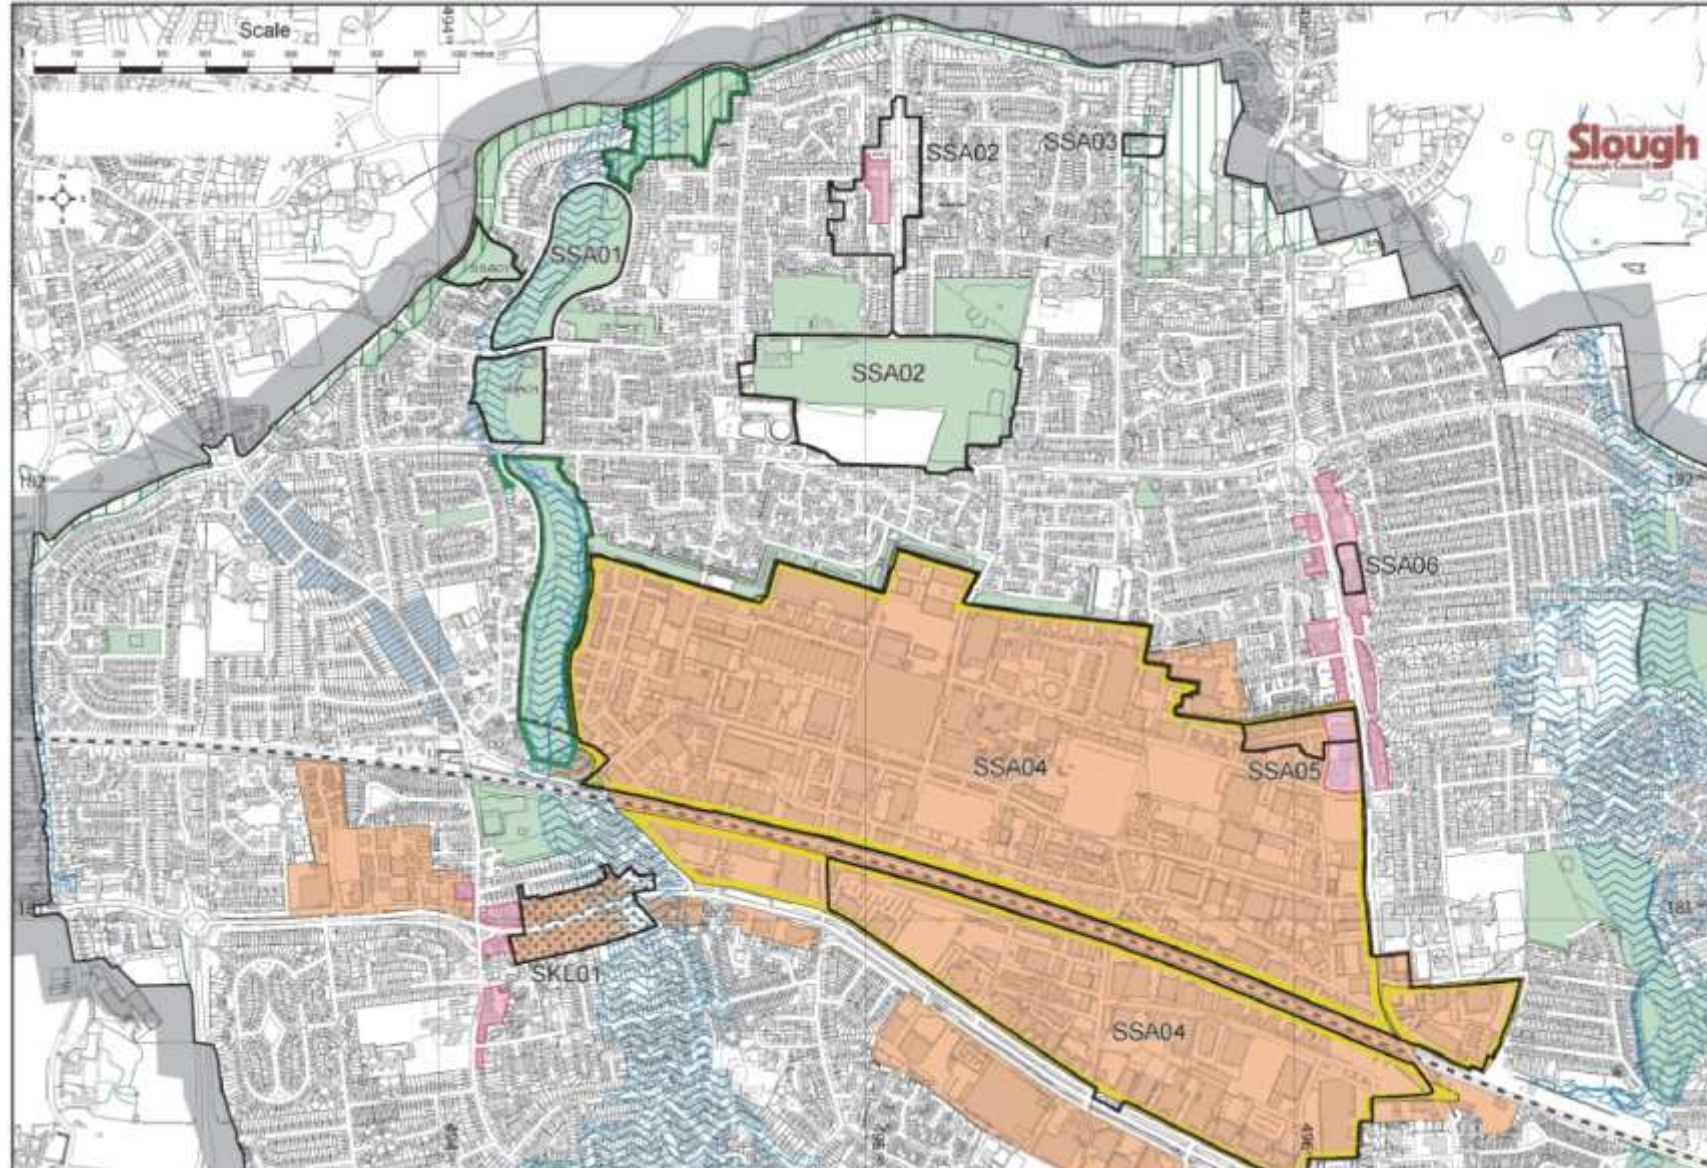

Denise Alder, Department of Green and Built Environment, St Martin's Place, 51 Bath Road, Slough SL1 3UF Based on the Ordnance Survey map with the Permission of the Controller of Her Majesty's Stationery Office. Crown Copyright 2010. Licence No. 100019446

Scale – not to scale. Plot date November 2010

Legend



Plan Boundary



Existing Business Areas



Shopping Centres



Residential Areas of Exceptional Character#



Public Open Space / Allotments



Wildlife Heritage (Local Wildlife) Sites CP9




Area Liable to Flood CP8



Trading Estate / Simplified Planning Zone CP5



Site Specific Allocation

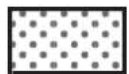

Selected Key Location

Site Specific Allocations

SSA01 - Lynch Hill and Bangle's Spinney

SSA02 - Britwell and Haymill regeneration area

SSA03 - Newbeech, Long Readings Lane, elderly persons home and day centre

SSA04 - Slough Trading Estate (including Leigh Road Central Core Area)

SSA05 - 149-153 Farnham Road and 415-426 Montrose Avenue

SSA06 - 352-358 Farnham Road

Selected Key Locations

SKL01 - Bath Road Cippenham