


Slough Local Development Framework Proposals Map November 2010 – Map 3 of 6

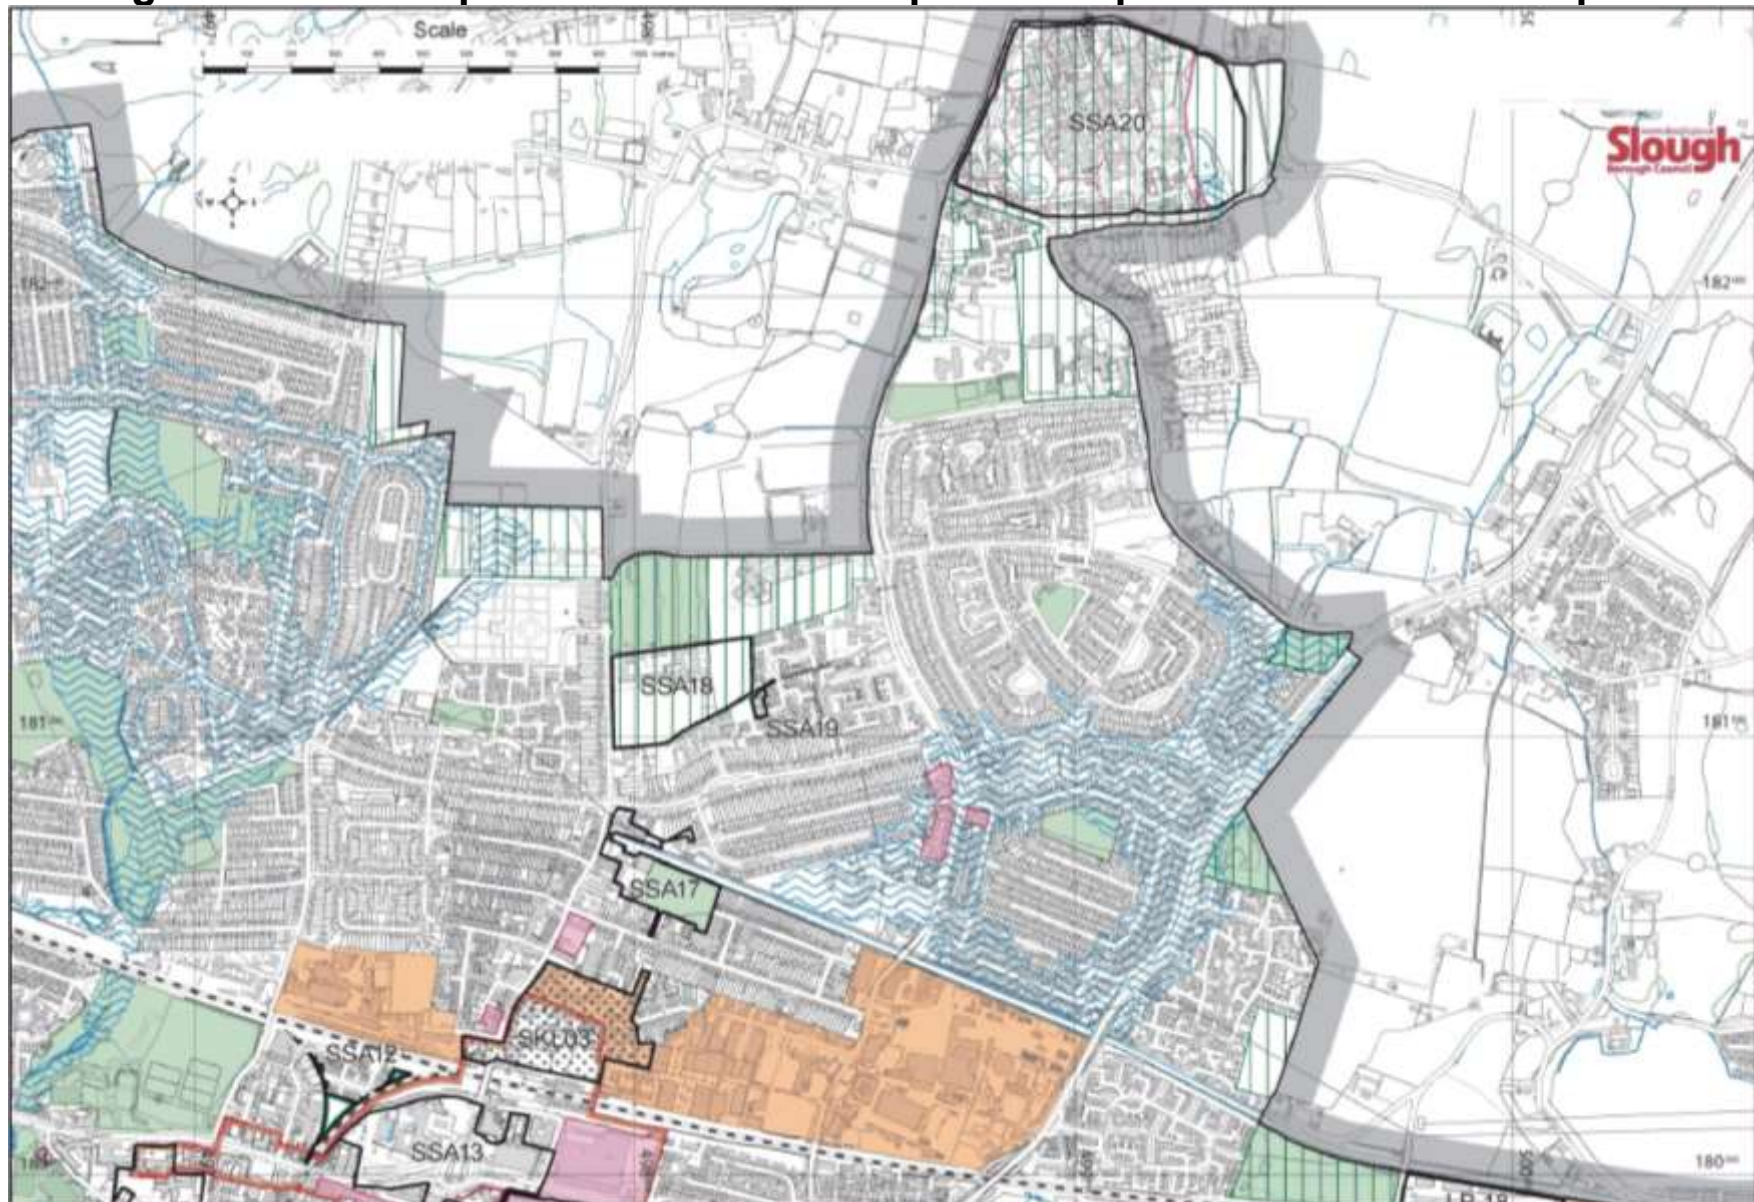

Planning Services, St Martin's Place, 51 Bath Road, Slough SL1 3UF Based on the Ordnance Survey map with the Permission of the Controller of Her Majesty's Stationery Office. Crown Copyright 2010. Licence No. 100019446
Scale – not to scale. Plot date November 2010

Legend



Plan Boundary



Existing Business Areas



Shopping Centres



Public Open Space / Allotments



Wildlife Heritage (Local Wildlife) Sites CP9




Area Liable to Flood CP8



Local Plan Proposal Site H2, H3



Site Specific Allocation

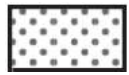

Selected Key Location

Site Specific Allocations

SSA12 - Land south of Stranraer Gardens

SSA13 - Heart of Slough

SSA17 - Slough Canal Basin

SSA18 - Former Arbour Vale School, West Wing, St. Joseph's playing field

SSA19 - Play area off Moray Drive

SSA20 - Wexham Park Hospital

Selected Key Locations

SKL03 - Stoke Road and Mill Street

Local Plan Proposal Sites

LP18 - Middle Green Trading estate