


Slough Local Development Framework Proposals Map November 2010 – Map 4 of 6

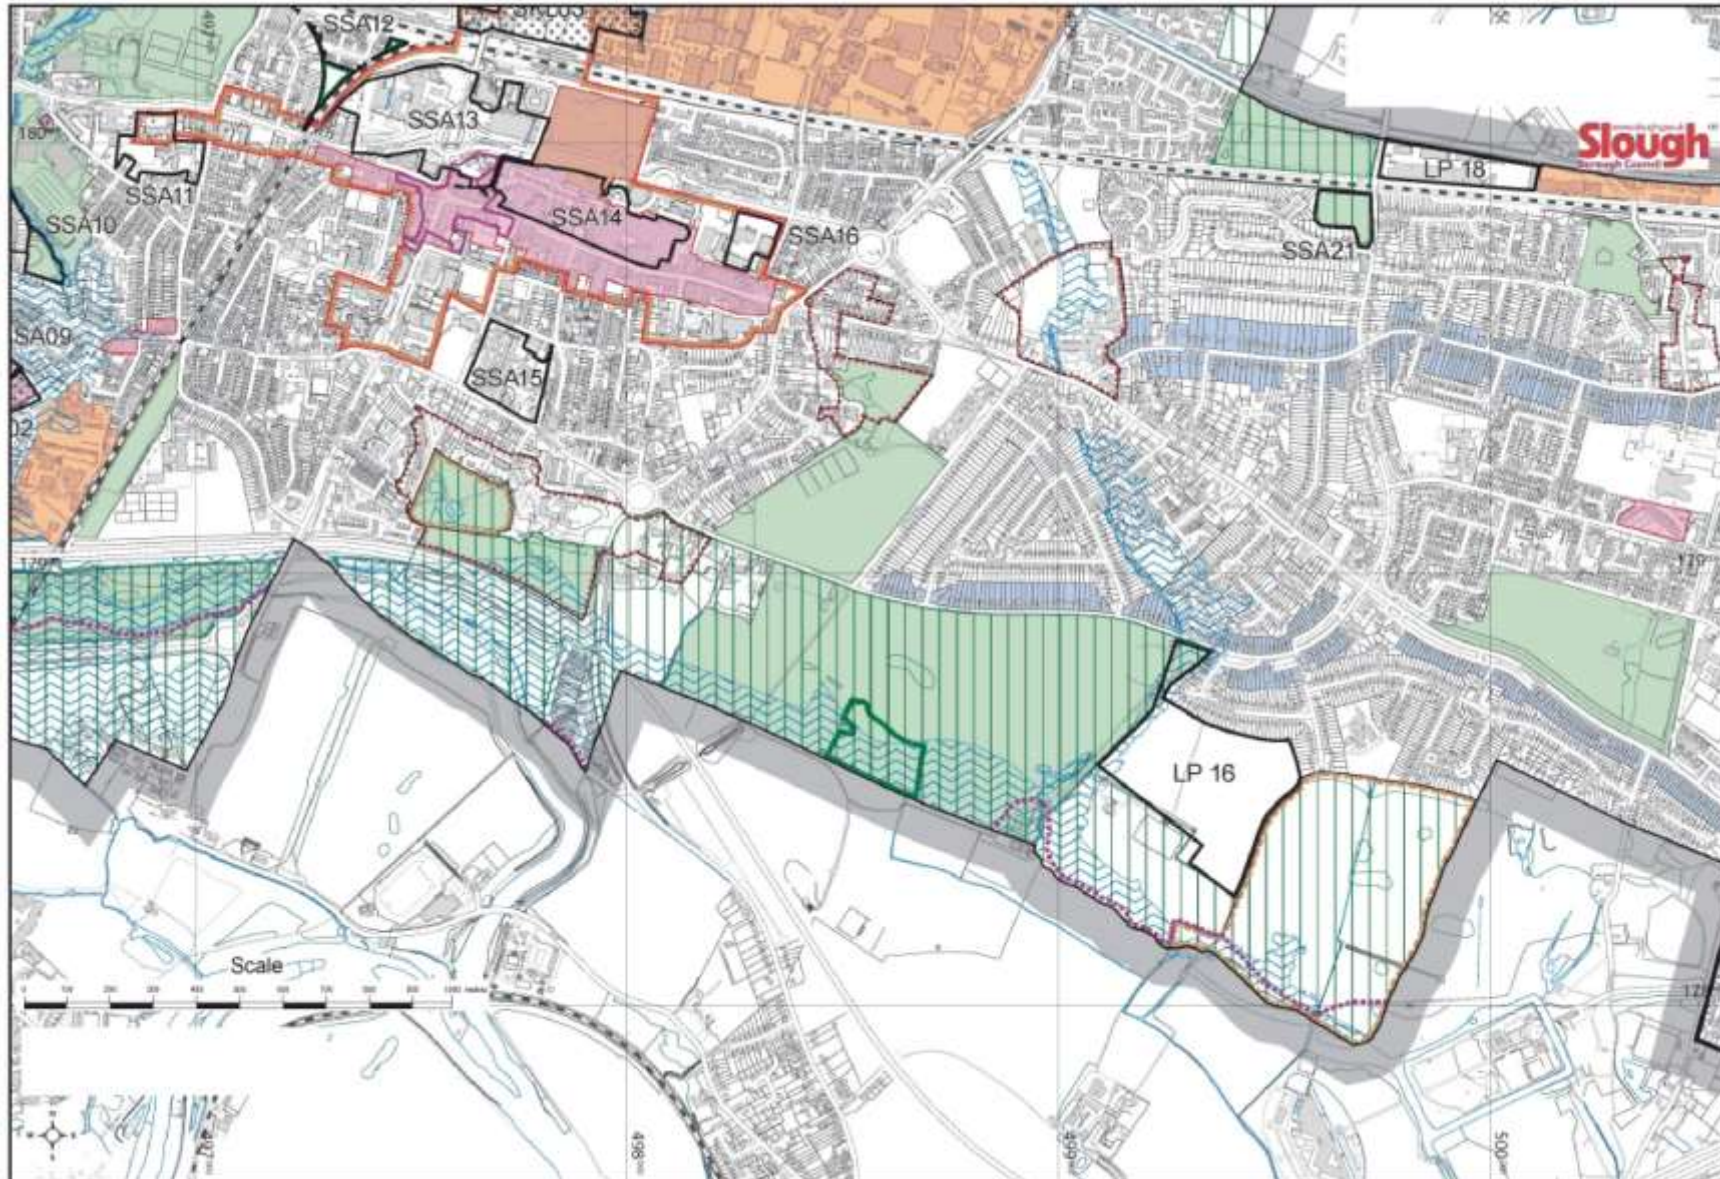

Planning Services, St Martin's Place, 51 Bath Road, Slough SL1 3UF Based on the Ordnance Survey map with the Permission of the Controller of Her Majesty's Stationery Office. Crown Copyright 2010. Licence No. 100019446
Scale – not to scale. Plot date November 2010

Legend



Plan Boundary



Existing Business Areas



Shopping Centres



Slough Old Town Area: CP8, CP9, TC2, S13, S15, S17



Residential Areas of Exceptional Character: CP9, H12



Public Open Space / Allotments



Green Belt: CP1, CP2



Wildlife Heritage (Local Wildlife) Sites CP9



Area Liable to Flood CP8



Historic Parks and Gardens CP9



Conservation Areas CP9



Local Plan Proposal Site H2, H3



Site Specific Allocation



Selected Key Location

Site Specific Allocations

SSA09 - Thames Valley Community Centre

SSA10 - Chalvey Millennium Green

SSA11 - Slough Town Hall

SSA12 - Land south of Stranraer Gardens

SSA13 - Heart of Slough

SSA14 - Queensmere and Observatory shopping centres

SSA15 - Upton Hospital

SSA16 - Post Office sorting office, Wellington Street

SSA21 - Halkingcroft Wood

Selected Key Locations

SKL03 - Stoke Road and Mill Street

Local Plan Proposal Sites

LP16 - Land south of Castlevue Road

LP18 - Middle Green Trading estate