


Option A - Signalisation of Meadfield Rd, High St widening with central island

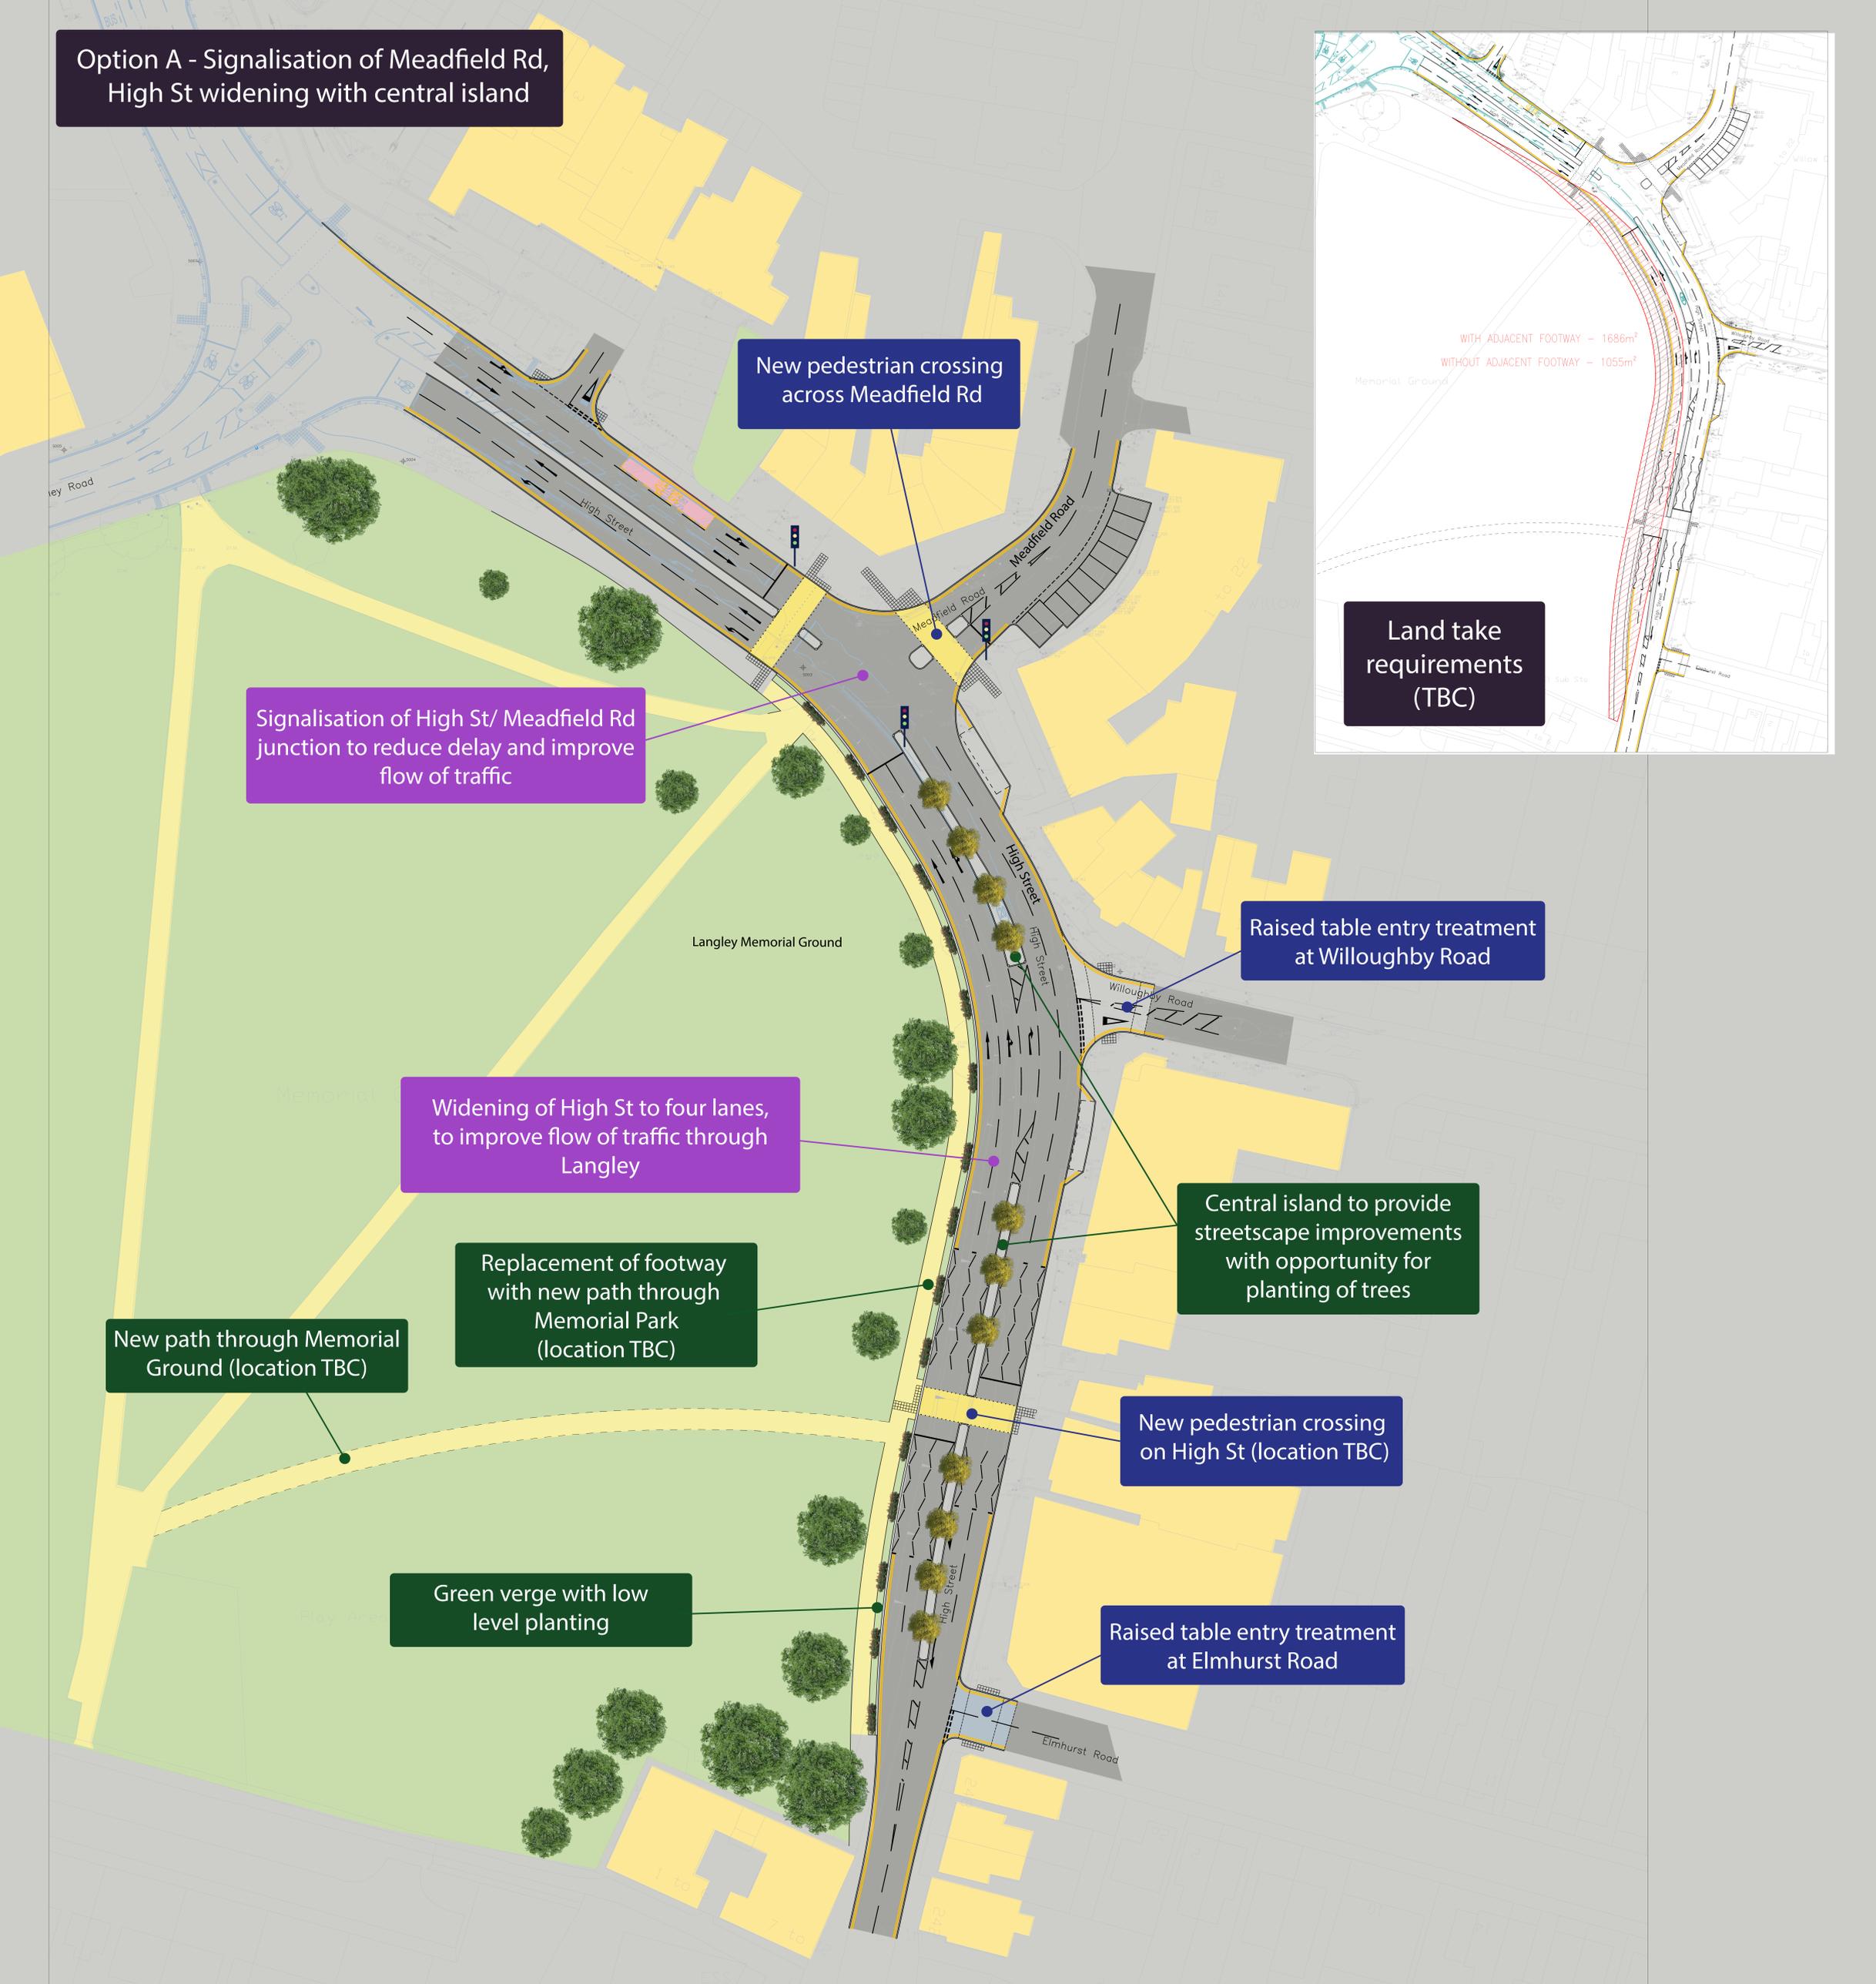

New pedestrian crossing across Meadfield Rd

Signalisation of High St/ Meadfield Rd junction to reduce delay and improve flow of traffic

Widening of High St to four lanes, to improve flow of traffic through Langlely

Replacement of footway with new path through Memorial Park (location TBC)

New path through Memorial Ground (location TBC)

Green verge with low level planting

Raised table entry treatment at Willoughby Road

Central island to provide streetscape improvements with opportunity for planting of trees

New pedestrian crossing on High St (location TBC)

Raised table entry treatment at Elmhurst Road



Land take requirements (TBC)