


**KEY / LEGEND**

- CPZ Boundaries
  - Proposed Double Yellow Lines  
7 days / 24 hrs
  - Proposed Parking Bay
  - Existing Road Marking Removal
  - Existing Road Markings and  
Waiting Restrictions
  - ▲ Proposed Sign on Lamp Column
  - ▲ Existing Sign on Existing Post
  - ▲ Proposed Sign on New Post
  - ▲ Proposed Sign Post Removal
- Parking Bays**
- █ Disabled Persons Parking Bay
  - █ Resident Parking Places
- Parking Sign Plates**
- EN Zone Entry Plate.
  - EX Zone Exit Plate.
  - SH1 Permit Parking Area Plate
  - SH2 Part Time Waiting Restriction (1)
  - SH3 Part Time Waiting Restriction  
Left Arrow
  - SH4 Part Time Waiting Restriction  
Right Arrow
  - DB Disabled Bay Sign

**LOCATION PLAN:**

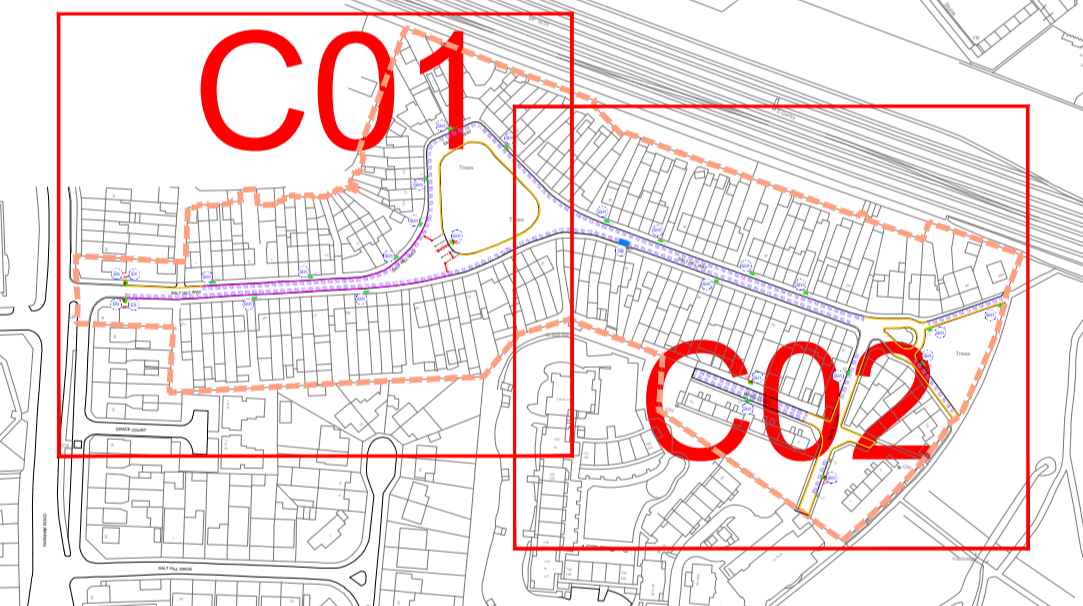

Rev.	Date	Comments	Des	Chk	App
C	21/04/21	NEW PARKING PLACES ADDED	AJB	FF	
B	08/03/21	SIGN AND LINE AMENDMENTS	AJB	FF	
A	28/08/20	ORIGINAL ISSUE	AJB		




t +44 (0)20 3318 8560 e sales@its-global.co.uk


Client :  
**SLOUGH: PERMIT PARKING AREA**

Title:  
**SALT HILL CPZ - ID - J  
GENERAL ARRANGEMENT**

Drawing No.	Sheet No.	Rev.
SL_CPZ_C001	01 OF 03	C

NTS @ A1

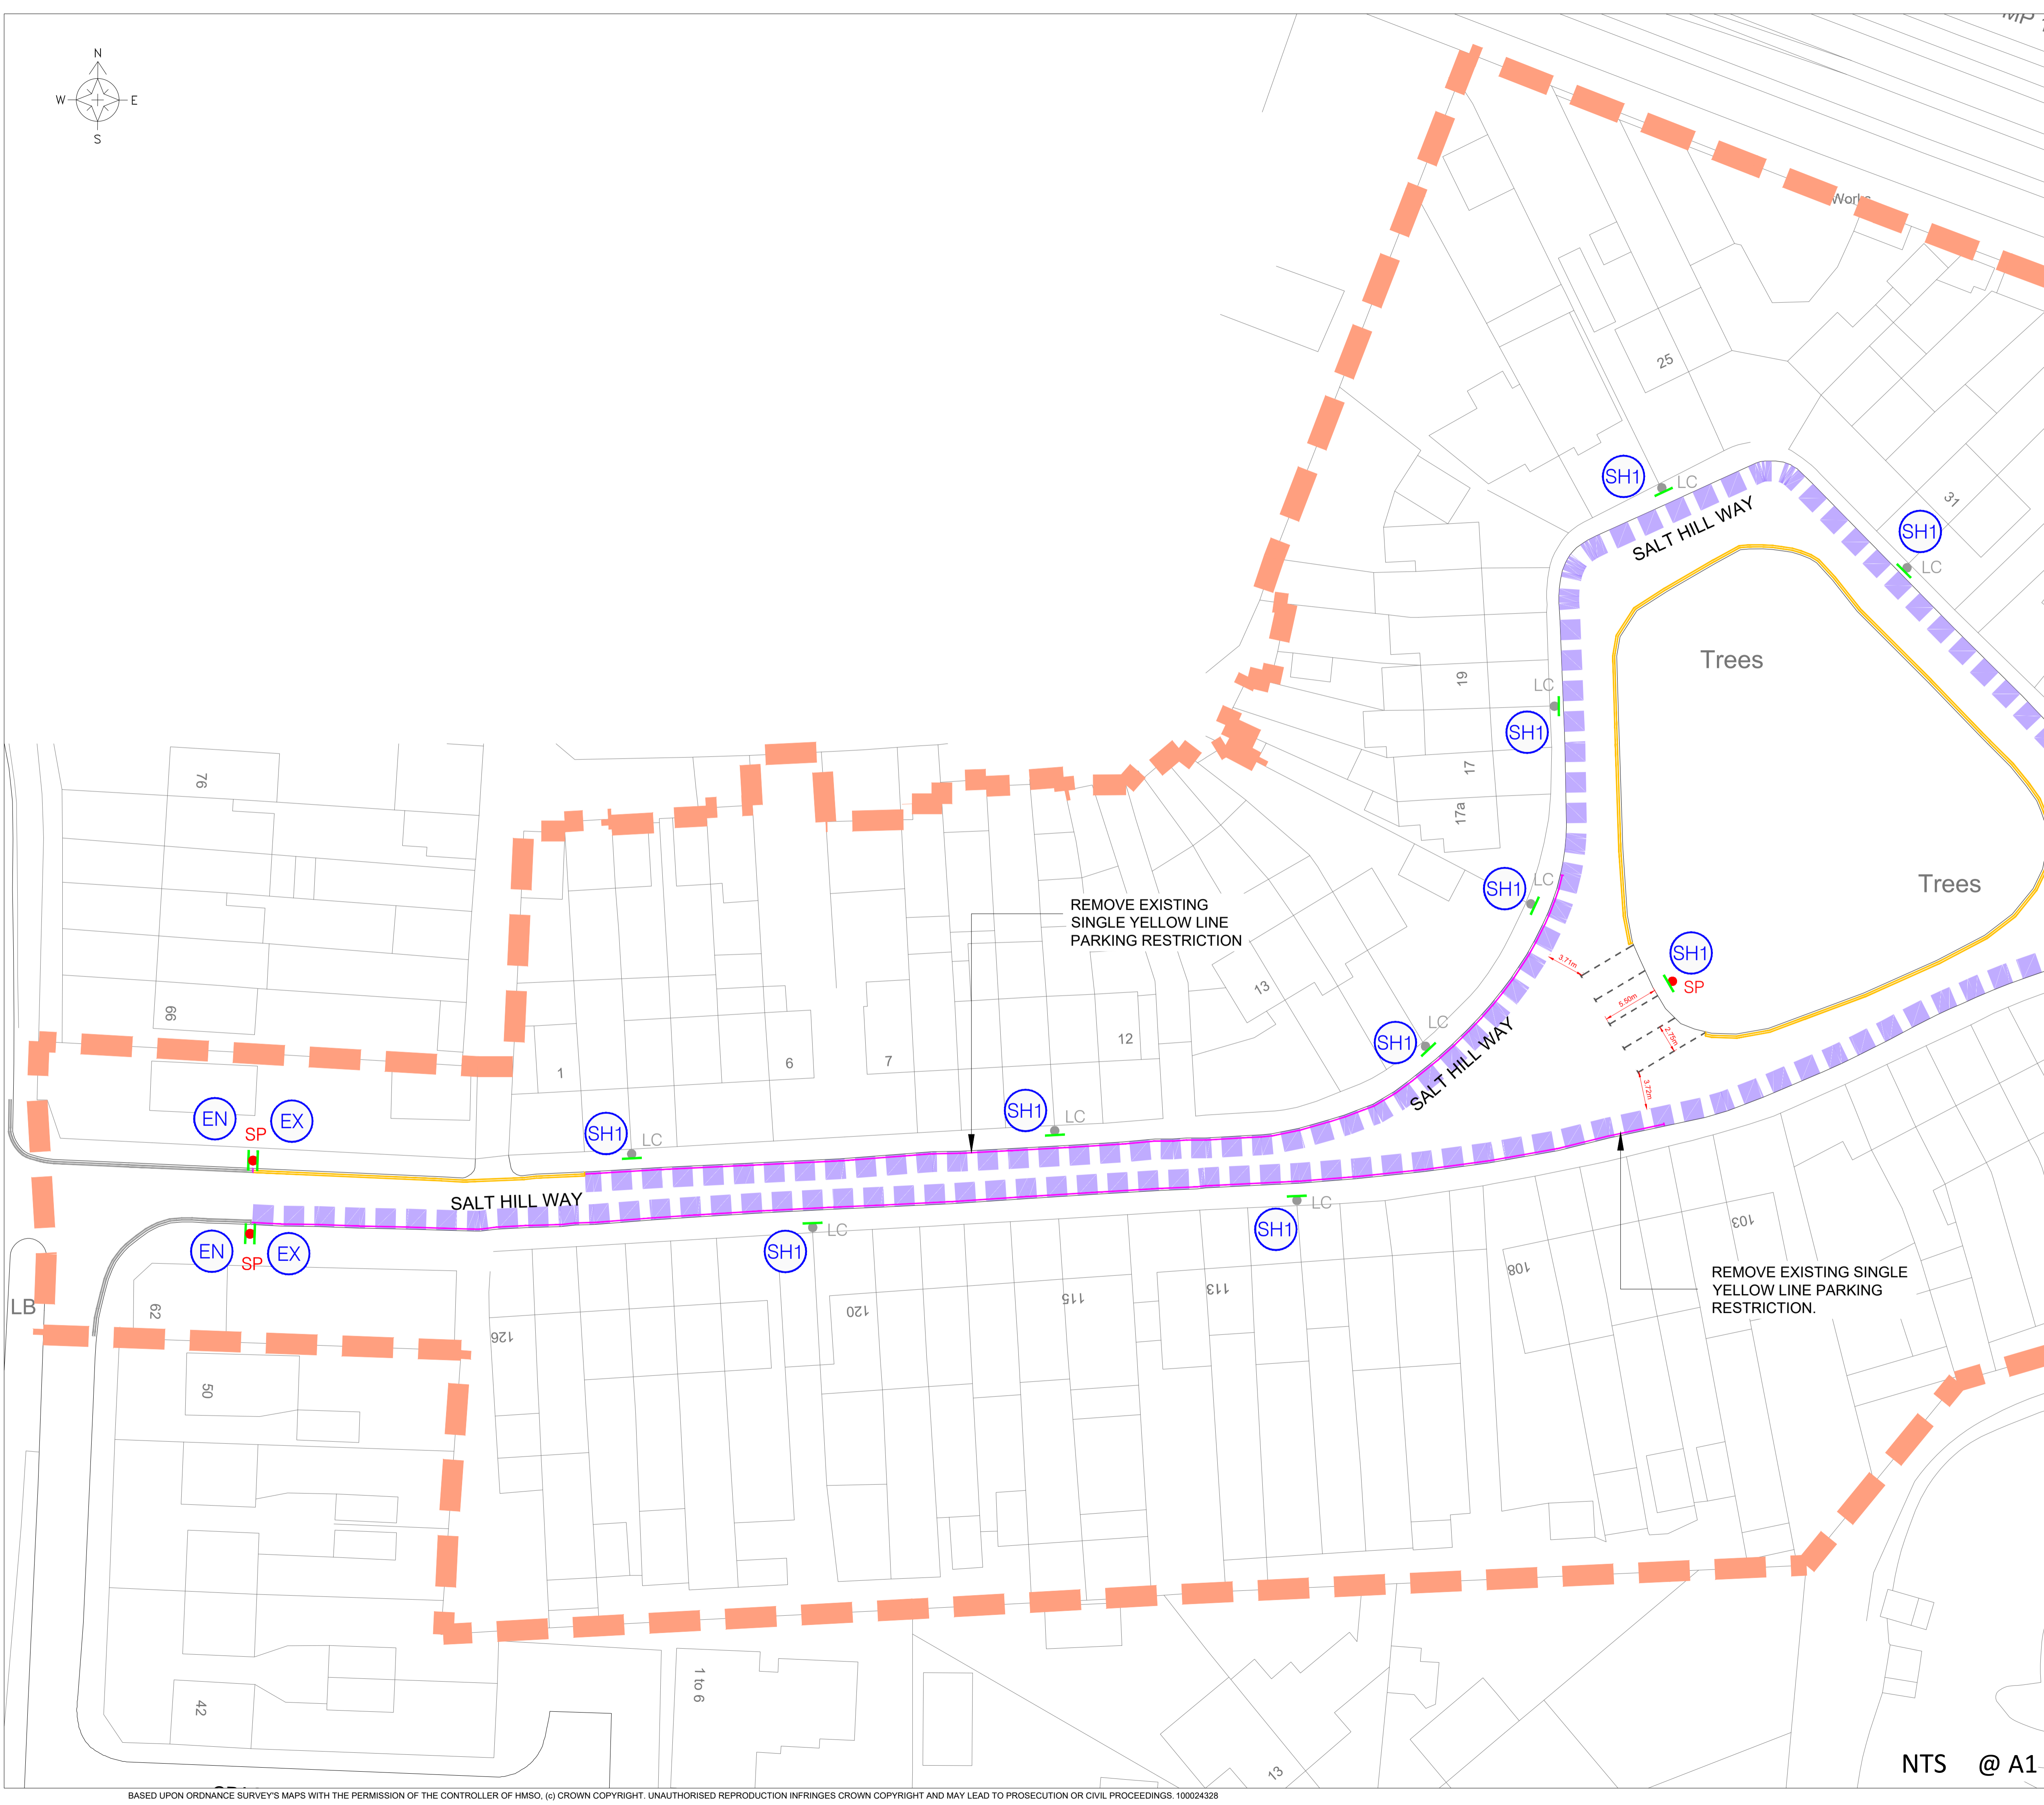

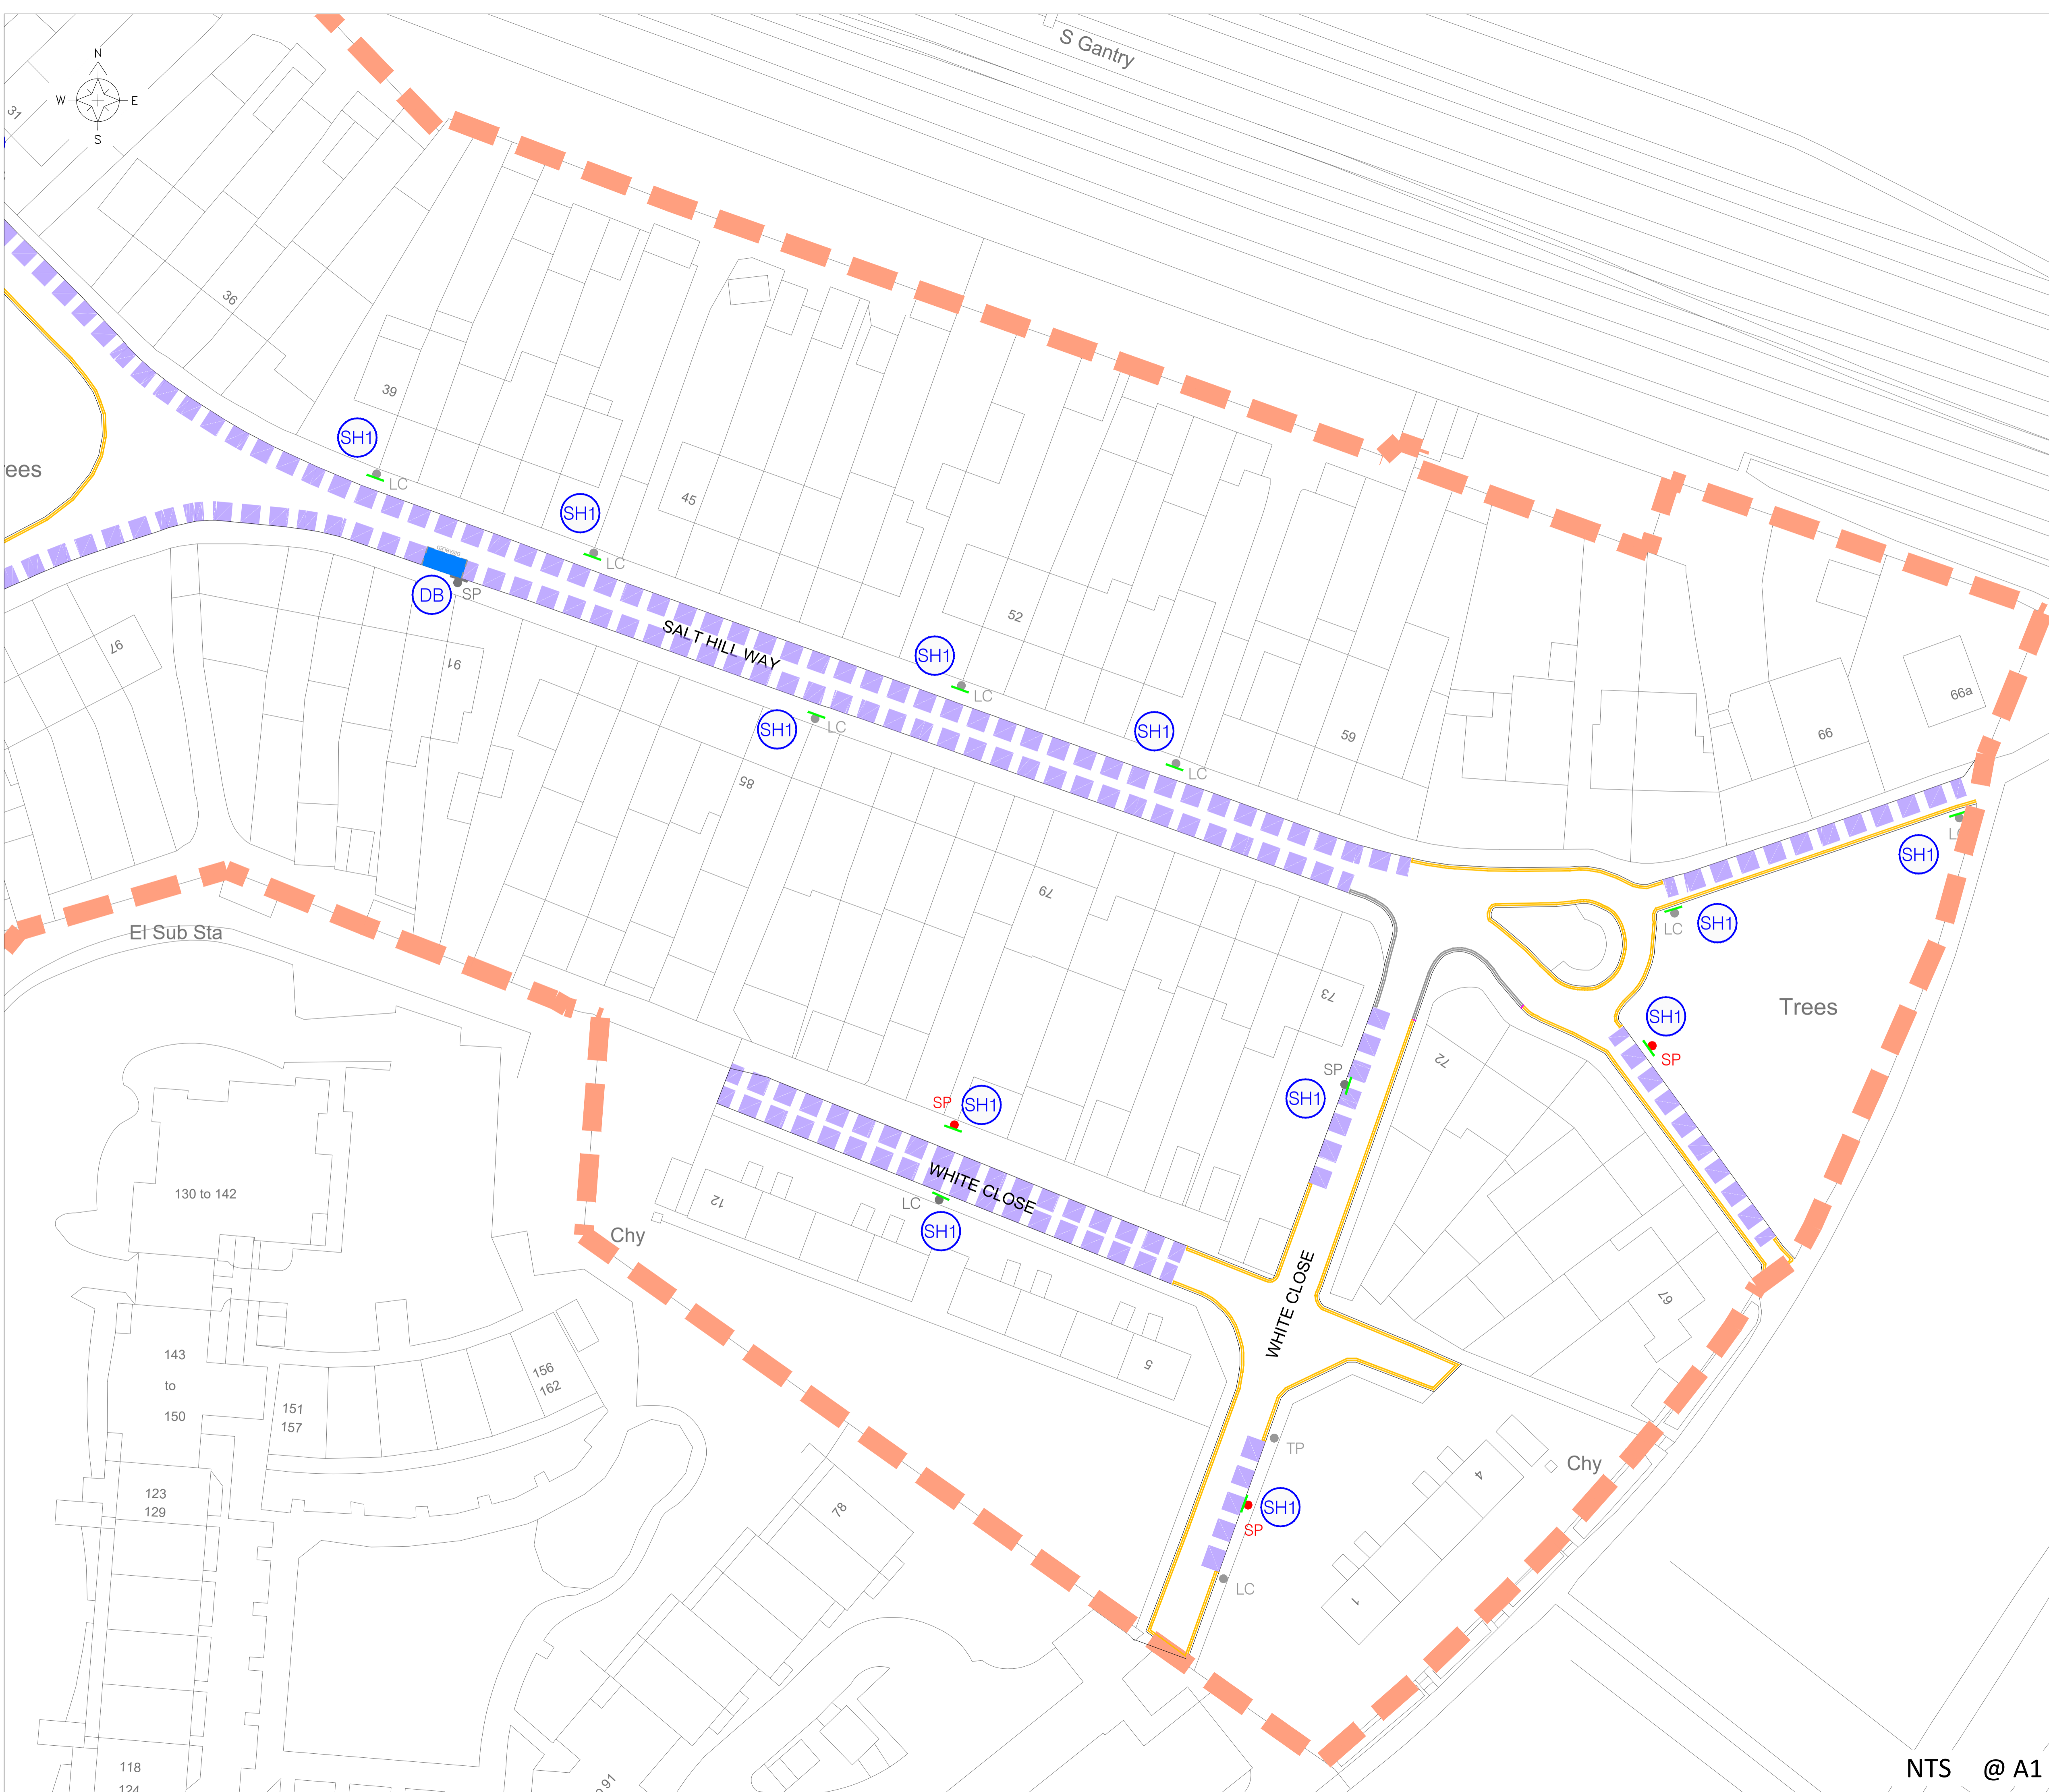

### KEY / LEGEND


- - - - - CPZ Boundaries
- Proposed Double Yellow Lines  
7 days / 24 hrs
- - - - - Proposed Parking Bay
- Existing Road Marking Removal
- Existing Road Markings and Waiting Restrictions
- ▲ Proposed Sign on Lamp Column
- ▲ Existing Sign on Existing Post
- ▲ Proposed Sign on New Post
- ▲ Proposed Sign Post Removal

#### Parking Bays

- - - - - Disabled Persons Parking Bay
- - - - - Resident Parking Places

#### Parking Sign Plates

- EN Zone Entry Plate.
- EX Zone Exit Plate.
- SH1 Permit Parking Area Plate
- SP Part Time Waiting Restriction (1)
- SP Part Time Waiting Restriction Left Arrow
- SP Part Time Waiting Restriction Right Arrow
- DB Disabled Bay Sign

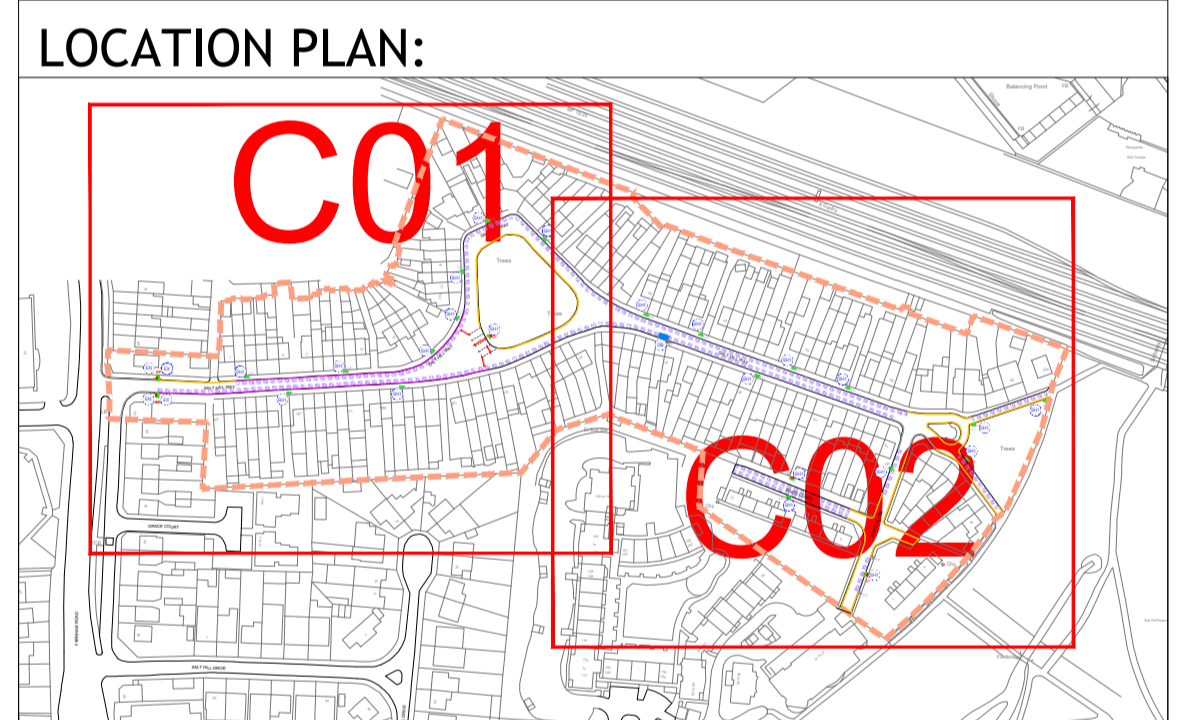

Rev.	Date	Comments	Des	Chk	App
C	21/04/21	NEW PARKING PLACES ADDED	AJB	FF	
B	08/03/21	SIGN AND LINE AMENDMENTS	AJB	FF	
A	28/08/20	ORIGINAL ISSUE	AJB		

t +44 (0)20 3318 8560 e sales@its-global.co.uk

Client : **SLOUGH: PERMIT PARKING AREA**

Title: **SALT HILL CPZ - ID - J  
GENERAL ARRANGEMENT**

Drawing No. SL_CPZ_C002	Sheet No. 02 OF 03	Rev. C
----------------------------	-----------------------	-----------

NTS @ A1



Scheme Ref.	Salt Hill		
Sign Ref.	EN	x-height	30.0
Letter colour	BLACK	SIGN FACE	
Background	WHITE	Width	475mm
Border	BLACK	Height	595mm
Material	Class R3B Microprismatic		
		Area	0.28m <sup>2</sup>

X 2 SIGNS



Scheme Ref.	Salt Hill		
Sign Ref.	SH1	x-height	20.0
Letter colour	BLACK	SIGN FACE	
Background	WHITE	Width	260mm
Border	BLACK	Height	315mm
Material	Class R3B Microprismatic		
		Area	0.08m <sup>2</sup>

X 22 SIGNS



Scheme Ref.	Chavley East		
Sign Ref.	DB	x-height	20.0
Letter colour	BLACK	SIGN FACE	
Background	WHITE	Width	290mm
Border	BLACK	Height	195mm
Material	Class R3B Microprismatic		
		Area	0.06m <sup>2</sup>

X 1 SIGNS




Scheme Ref.	Chavley East		
Sign Ref.	EX	x-height	30.0
Letter colour	BLACK	SIGN FACE	
Background	WHITE	Width	275mm
Border	BLACK	Height	290mm
Material	Class R3B Microprismatic		
		Area	0.08m <sup>2</sup>

X 2 SIGNS

NTS @ A1

KEY / LEGEND

LOCATION PLAN:

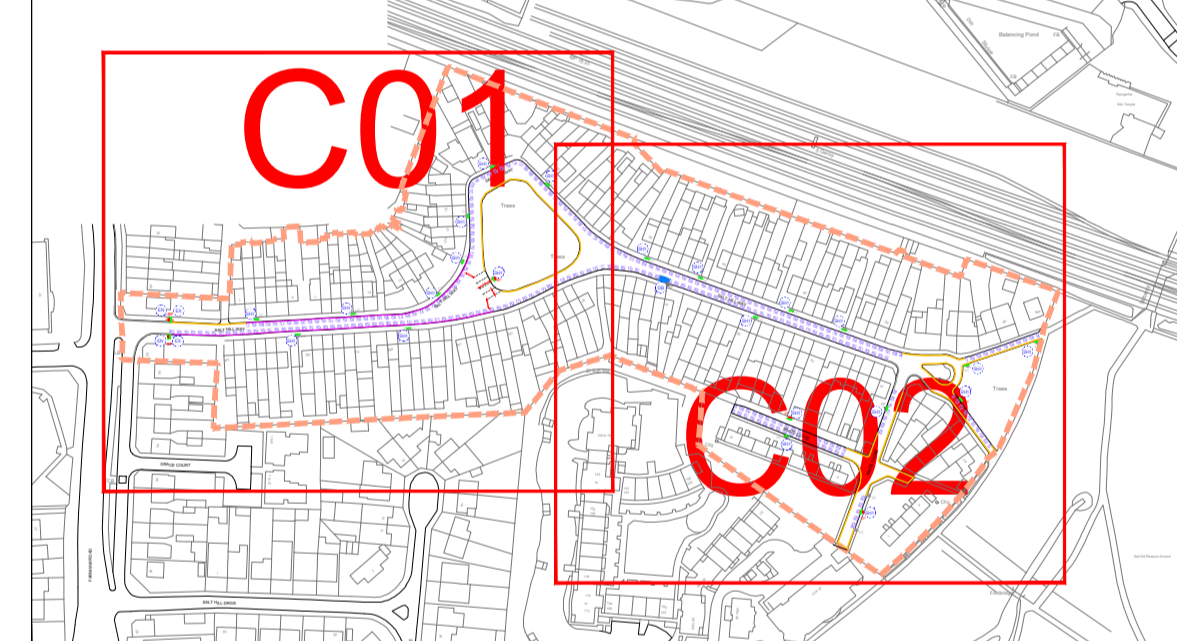

Rev.	Date	Comments	Des	Chk	App
C	21/04/21	NEW PARKING PLACES ADDED	AJB	FF	
B	08/03/21	SIGN AND LINE AMENDMENTS	AJB	FF	
A	28/08/20	ORIGINAL ISSUE	AJB		



t +44 (0)20 3318 8560 e sales@its-global.co.uk

Client :

SLOUGH: PERMIT PARKING AREA

Title:  
SALT HILL CPZ - ID - J  
SIGN SCHEDULE

Drawing No. SL_CPZ_C003	Sheet No. 03 OF 03	Rev. C
----------------------------	-----------------------	-----------