


MP18.75

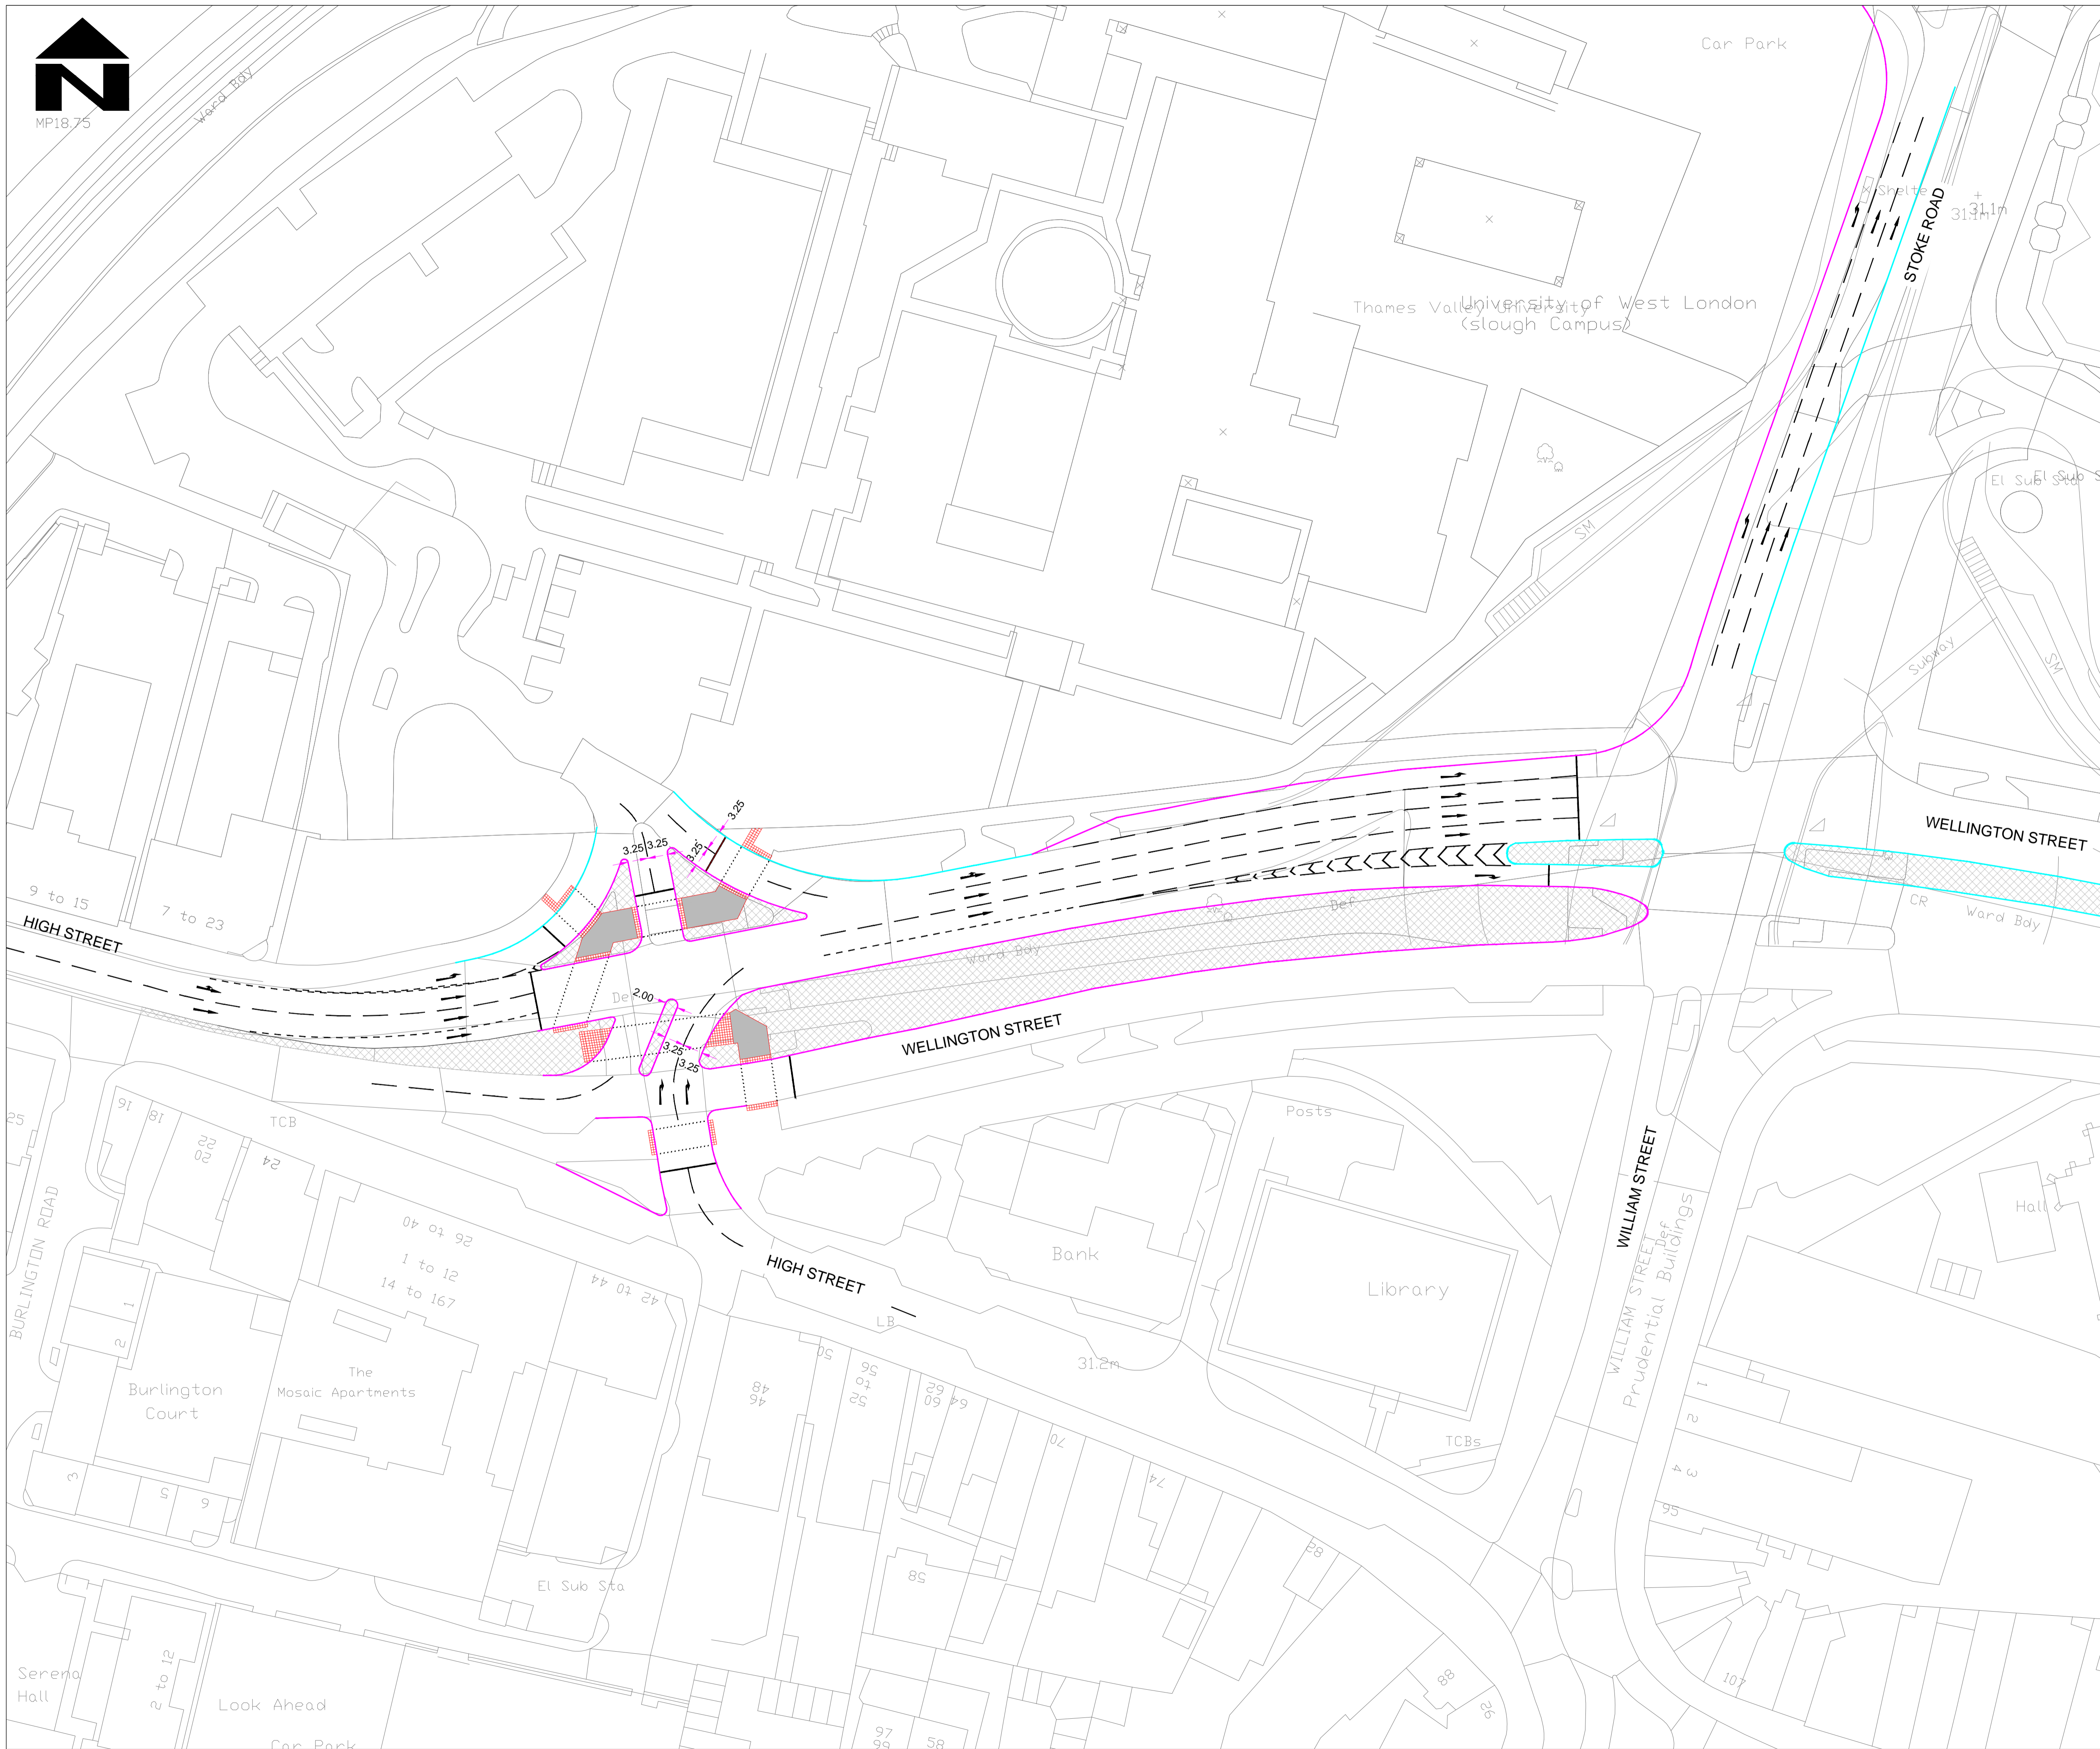

NOTES

- DO NOT SCALE FROM THIS DRAWING.
- ALL DIMENSIONS ARE IN MILLIMETRES UNLESS OTHERWISE STATED.

KEY

- PROPOSED KERB EDGE
- EXISTING KERB EDGE
- PROPOSED FOOTWAY
- PROPOSED TACTILE FLAG PAVING
- PROPOSED ISLAND

SAFETY, HEALTH AND ENVIRONMENTAL INFORMATION

In addition to the hazards/risks normally associated with the types of work detailed on this drawing, note the following significant residual risks (Reference shall also be made to the design hazard log).

Construction
Live traffic
Live utilities, Presence of soil contamination, asbestos, tar and breaking of concrete not known.
Maintenance / Cleaning
None

Use
None

Decommissioning / Demolition
None

P01	TJ/IR	AC		29.06.2017
-----	-------	----	--	------------

First Issue				
-------------	--	--	--	--

Rev	Drawn / Des	Checked	Approved	Date
-----	-------------	---------	----------	------

Description				
-------------	--	--	--	--

Drawing Status	For Information	Suitability	S2
----------------	-----------------	-------------	----

ATKINS
 Epsom Gateway
 Ashley Avenue
 Epsom
 Surrey
 KT18 5AL
 Tel: +44 (0) 1372 726140
 Fax: +44 (0) 1372 740055
 www.atkinsglobal.com

Copyright © Atkins Limited (2016)



Project Title
NATIONAL PRODUCTIVITY AND INFRASTRUCTURE FUND

Drawing Title
BATH ROAD / HIGH STREET

Scale	1:500	Designed / Drawn	IR/TJ	Checked	AC	Approved		Authorised	
Original Size	A1	Date	29.06.2017	Date	29.06.2017	Date		Date	

Drawing Number	Project	Originator	Volume	Job No.	5158573
SNPIF-ATK-HGN-TV-DR-D-0001				Revision	P01