
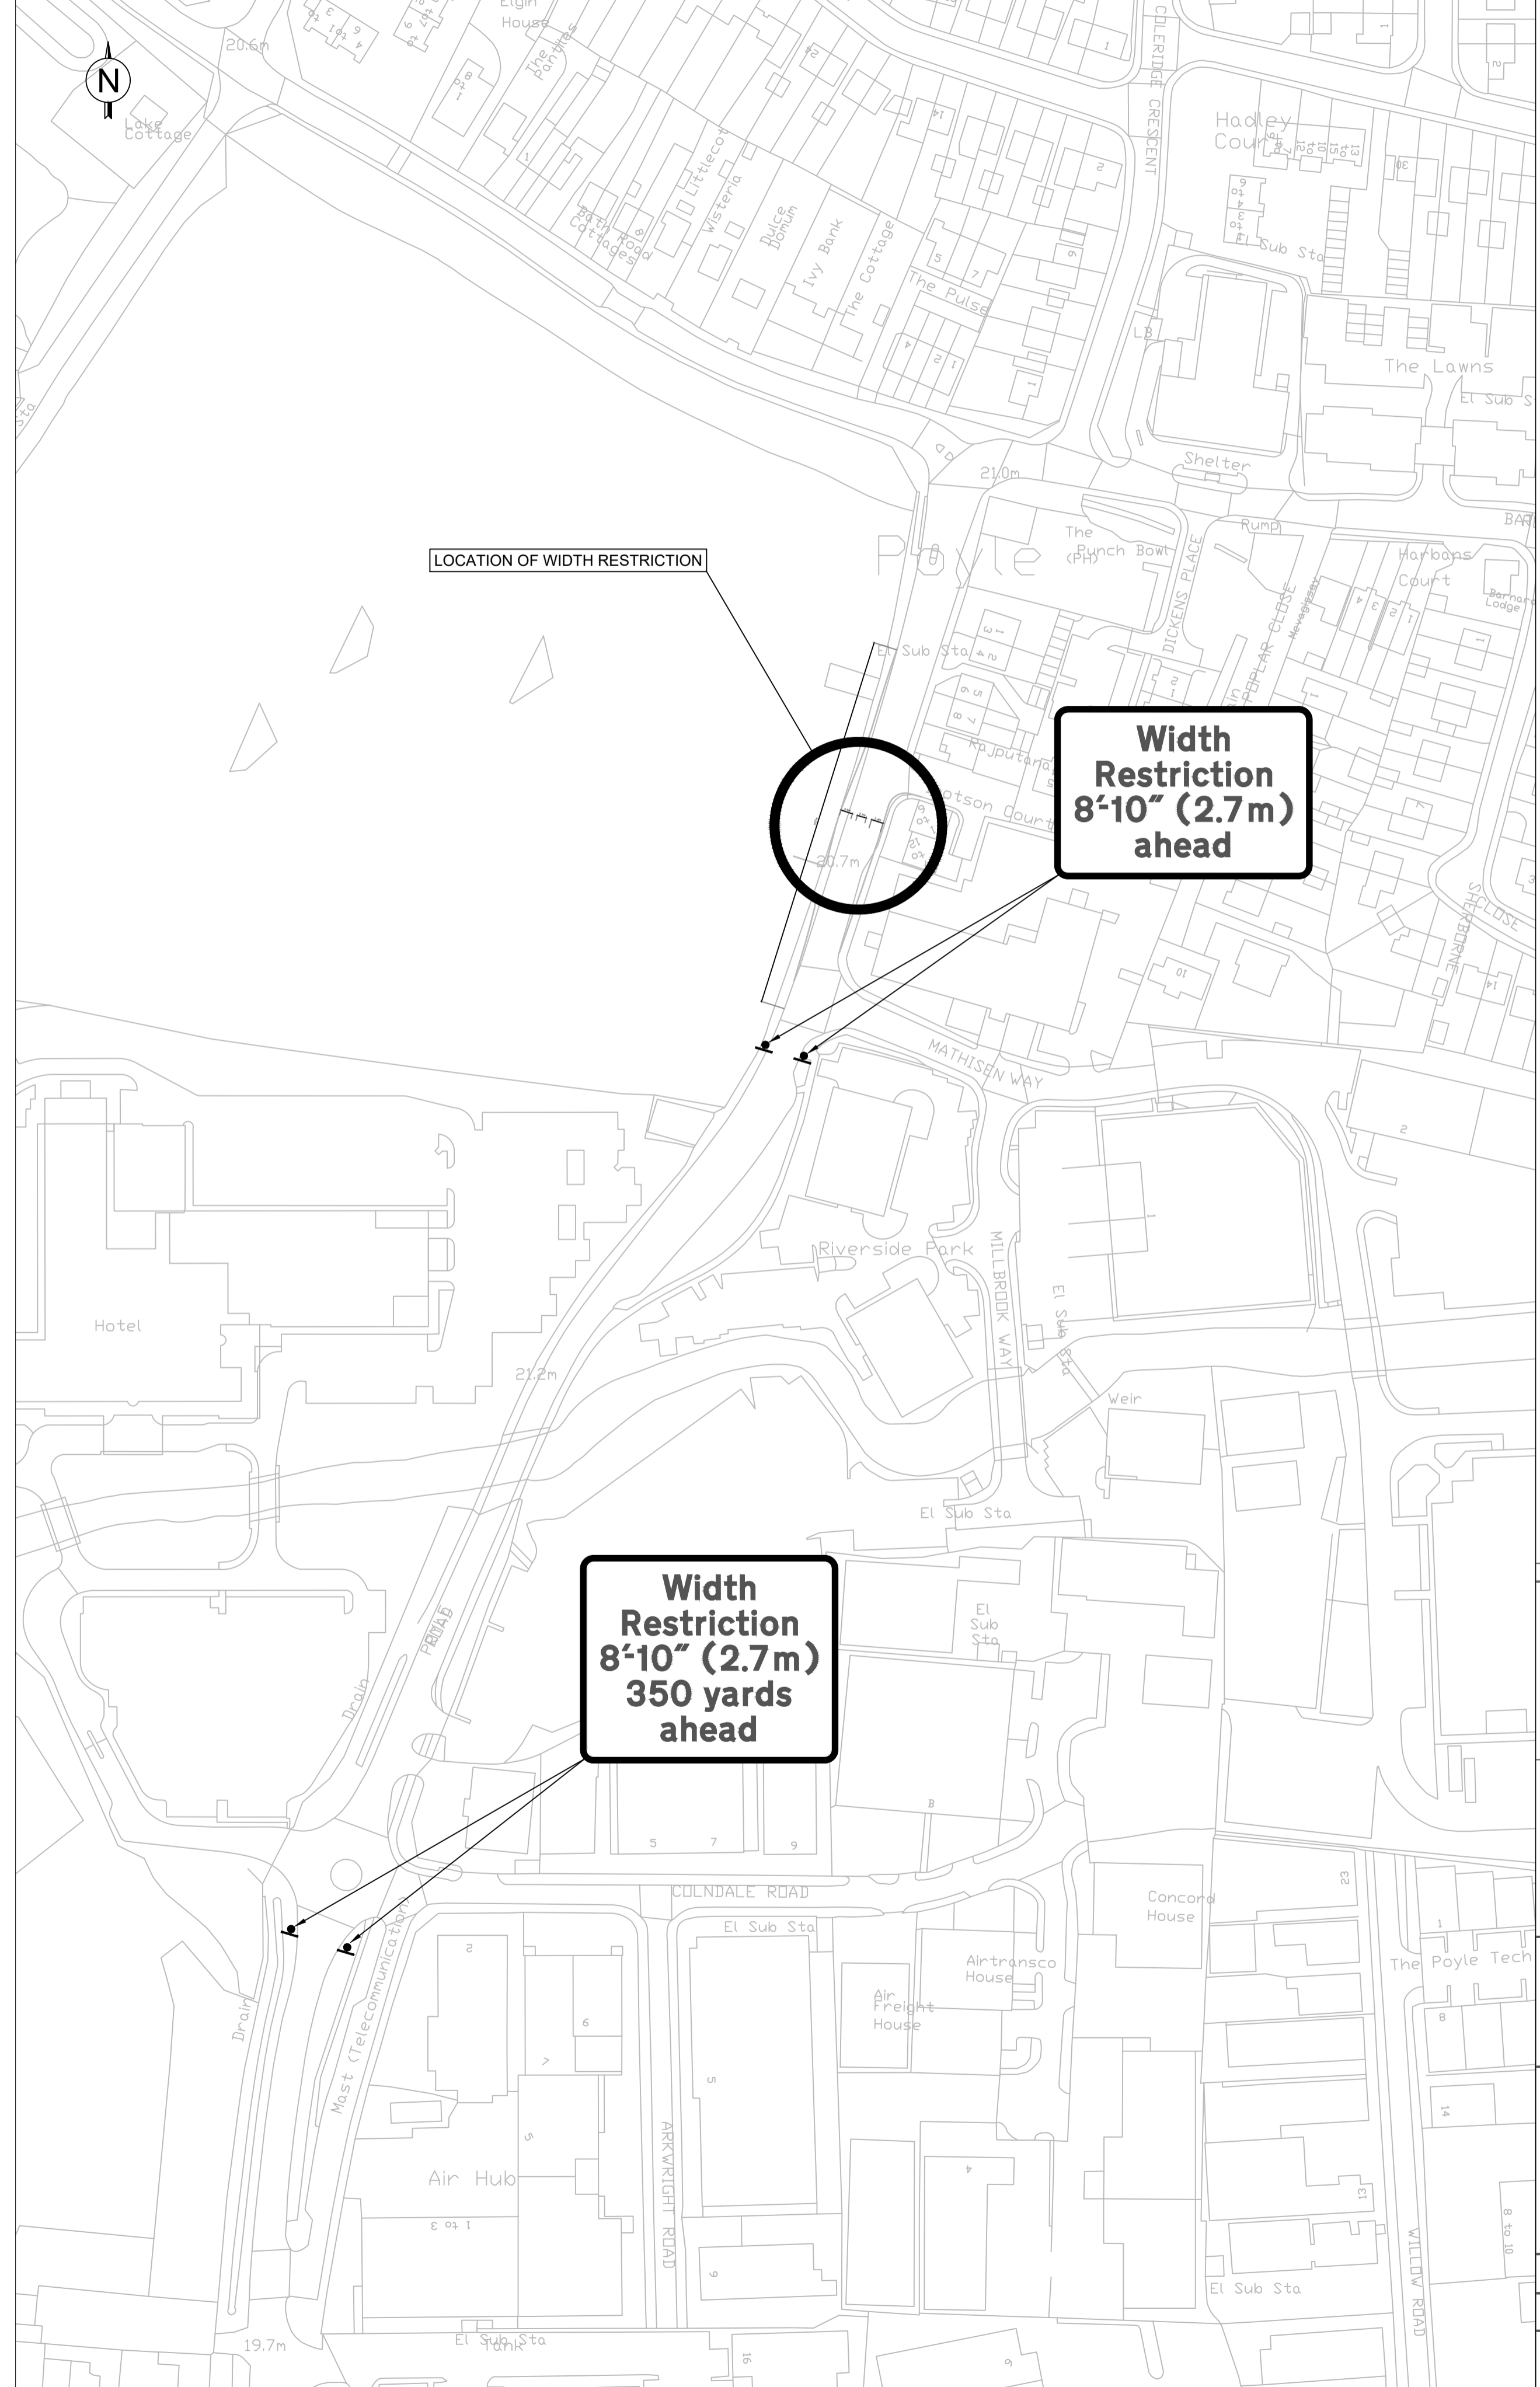


PROPOSED ROAD MARKINGS TO TIE INTO EXISTING ROAD MARKINGS

PROPOSED BOLTDOWN REDIWELD SURFACE KERB TO BE INSTALLED TO CREATE TRAFFIC ISLANDS
REFER TO DETAIL A
ISLANDS TO BE INFILLED WITH 80mm AC20 BINDER COURSE AND 20mm AC10 SURFACE COURSE

PROPOSED ROAD MARKINGS TO TIE INTO EXISTING ROAD MARKINGS

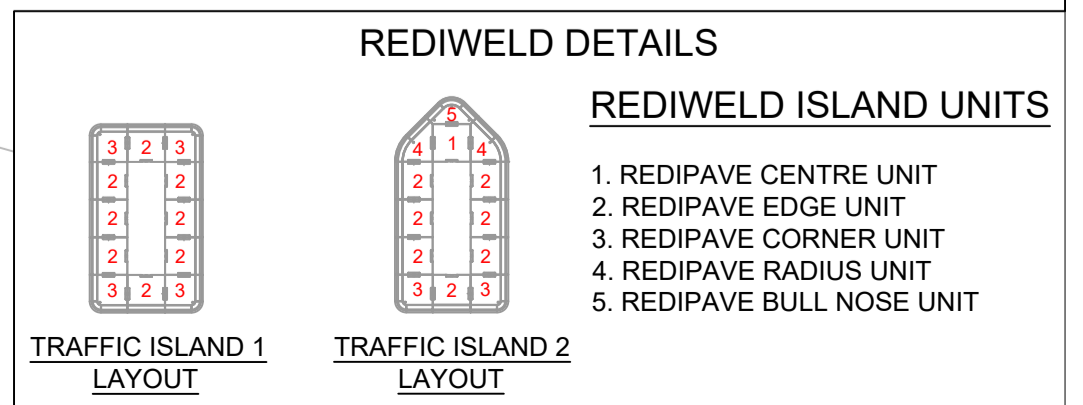

LOCATION OF WIDTH RESTRICTION

**Width Restriction
8'-10" (2.7m)
ahead**

**Width Restriction
8'-10" (2.7m)
350 yards
ahead**

A	OM	RB	FIRST ISSUE	06.08.24
REV	DRN	CHKD	DATE	



Place Operations
Observatory House,
25 Windsor Road,
Slough, SL1 2EJ

Based on the Ordnance Survey map with the permission of the Controller of Her Majesty's Stationery Office. © Crown copyright and database. Licence No.100019446.

Title
**POYLE ROAD
EXPERIMENTAL
BUS GATE &
WIDTH RESTRICTION**

Scale 1:250	Date 06.08.2024
Drawn OM	Checked RB

Drg. No.SBC/TH/MP/XXXXX